



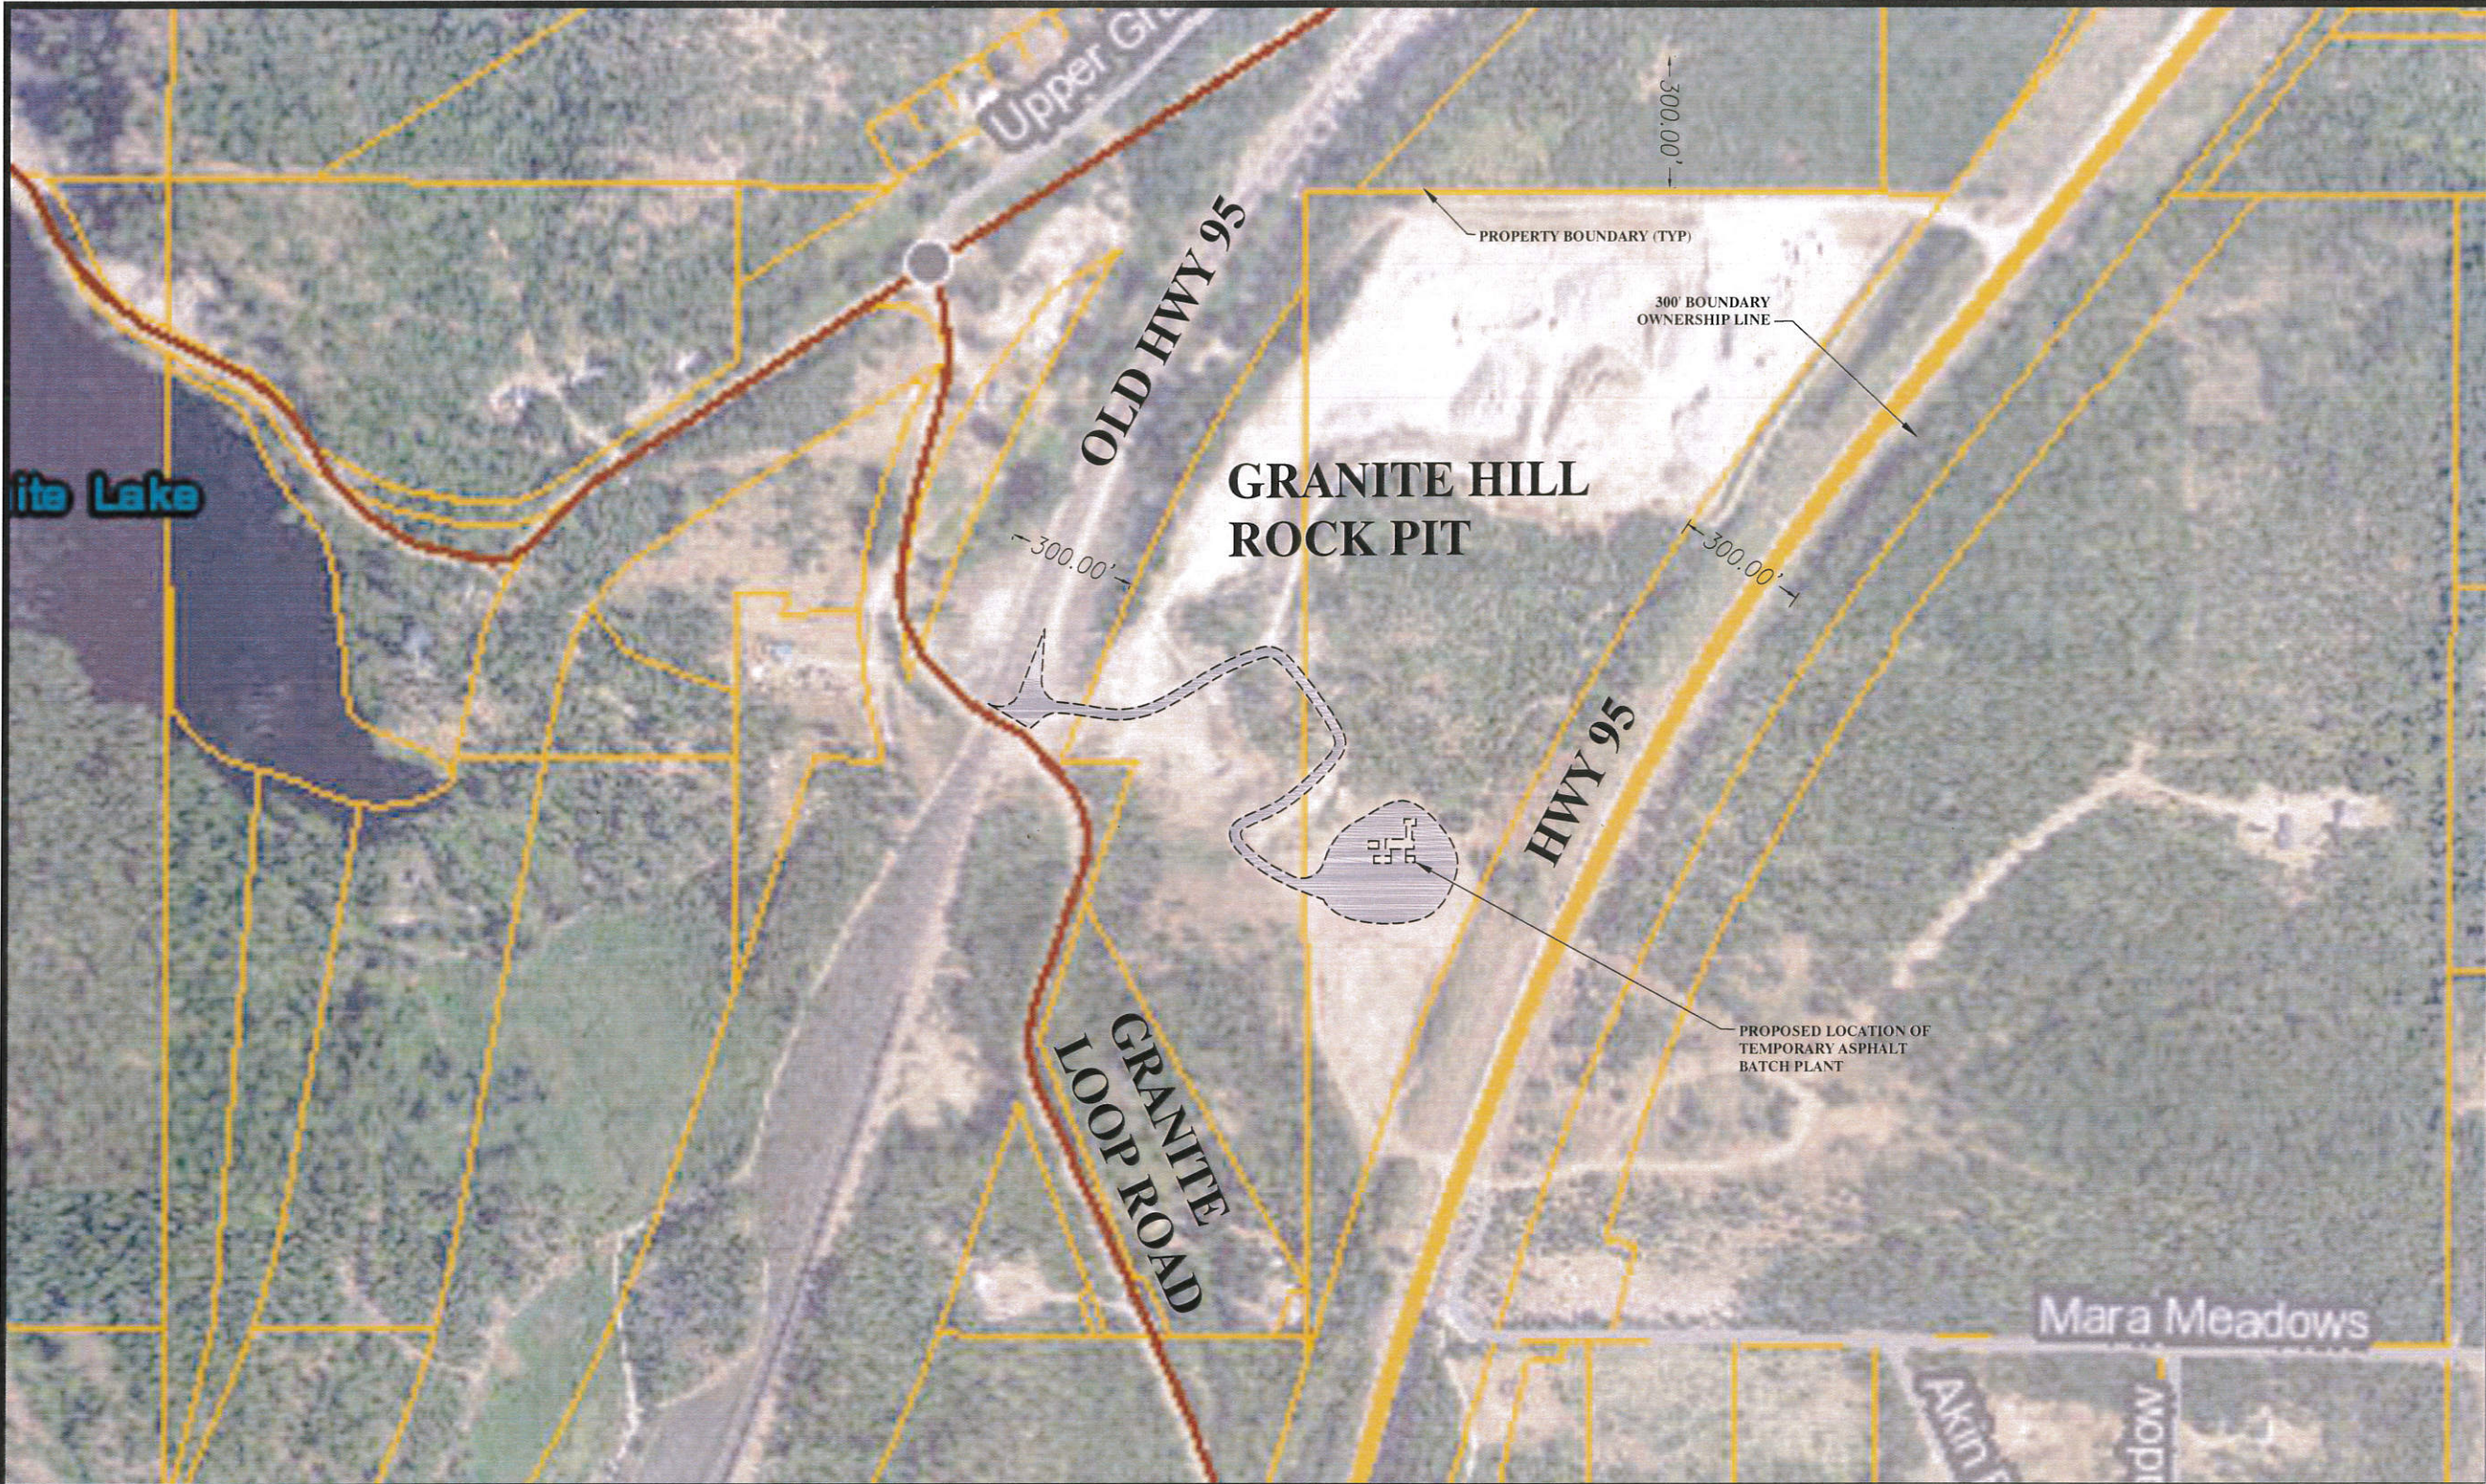

ENGINEERS
PLANNERS
11358 N. Government Way
Hayden, ID 83835
Office: (208) 665-9502
Fax: (208) 665-9507

COVER SHEET FOR:
Interstate Concrete and Asphalt
A DEVELOPMENT LOCATED IN BONNER COUNTY, IDAHO

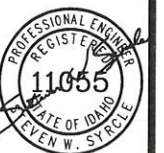

03/17/21

DESIGNED:
SWS

DRAWN BY:
SWS

CHECKED:
SWS

SCALE:
H: 1" = 200'
V: N/A

PROJECT NUMBER
21.009

SHEET

T1



ENGINEERS
PLANNERS
11358 N. Government Way
Hayden, ID 83835
Office (208) 665-9502
Fax (208) 665-9507

SITE PLAN FOR:
Interstate Concrete and Asphalt
A DEVELOPMENT LOCATED IN BONNER COUNTY, IDAHO



03/17/21

DESIGNED:
SWS

DRAWN BY:
SWS

CHECKED:
SWS

SCALE:
H: 1" = 80'
V: N/A

PROJECT NUMBER
21.009

SHEET

C1

