


20007-24

**BONNER COUNTY
APPROVED SITE PLAN**
19-sep-2024
DATE

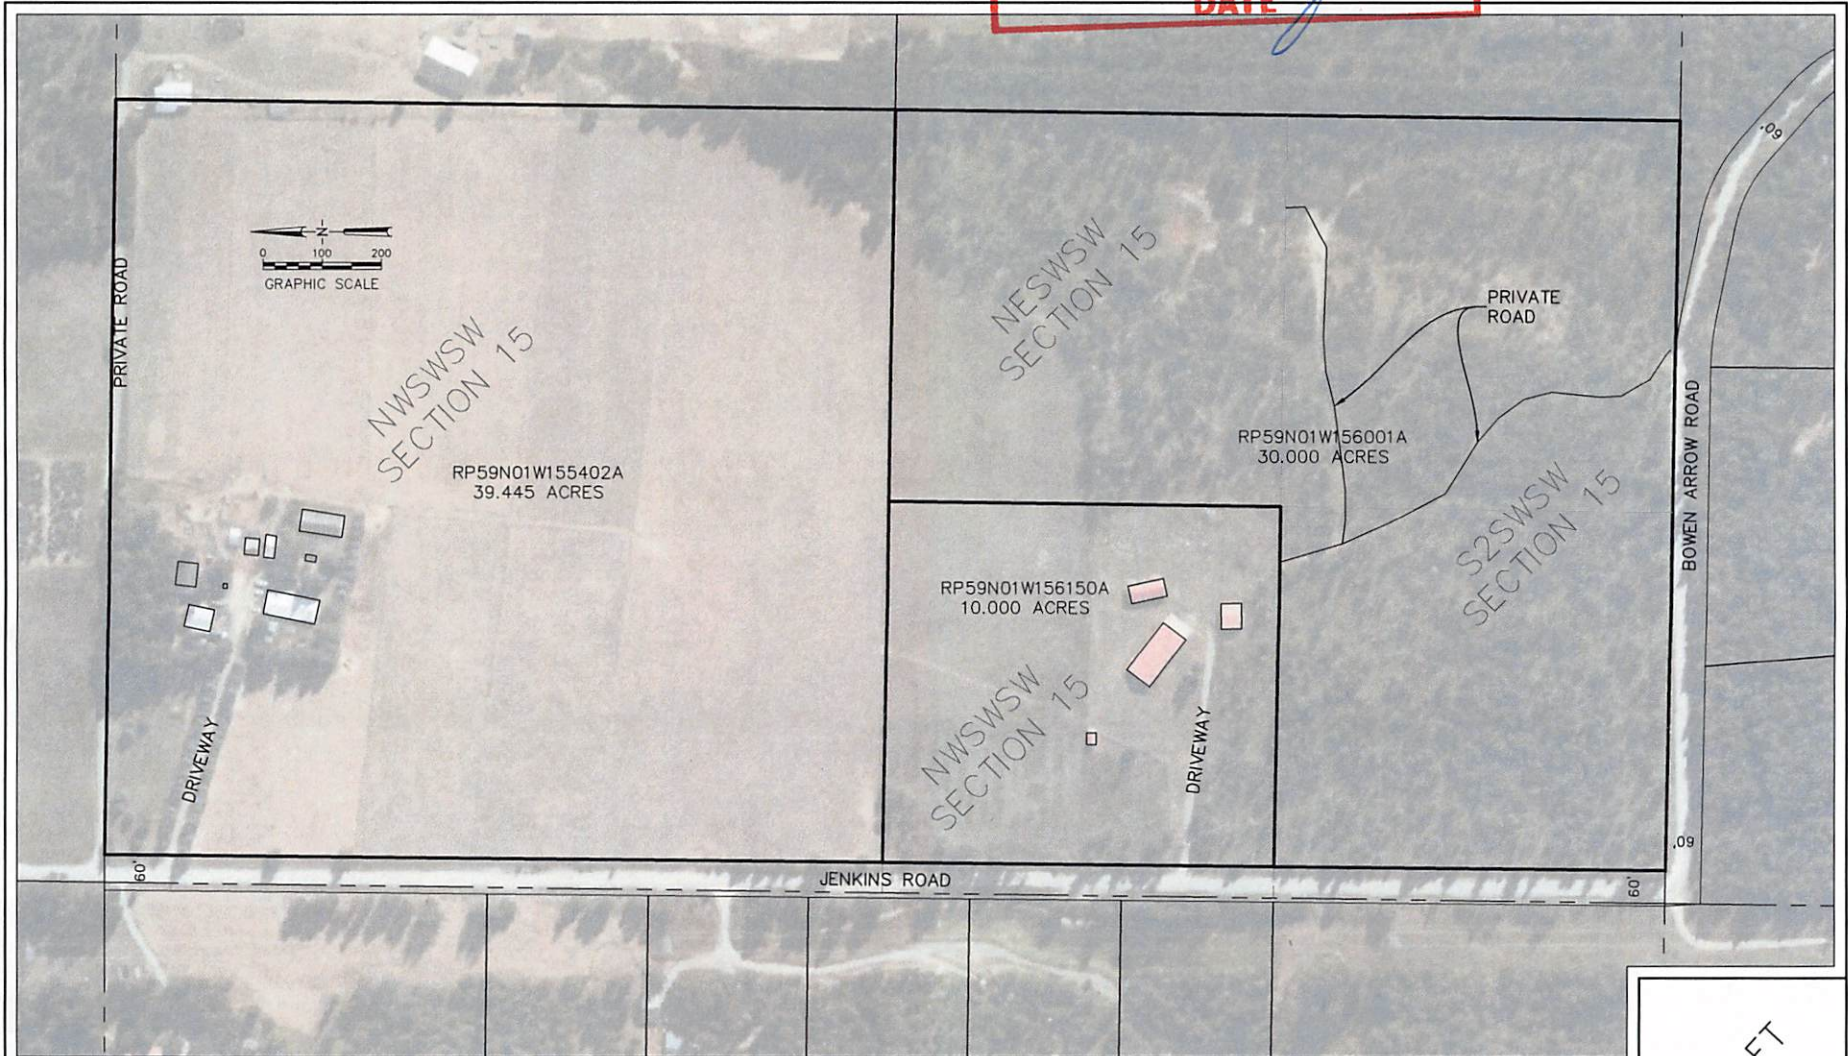

NO.	REVISION	BY	DATE	PERSON BY:
				DRAWN BY:
				CHECKED BY:
				SCALE:
				1" = 200'

RUEN-YEAGER & ASSOCIATES, INC.
CONSULTING ENGINEERS - LAND SURVEYORS - PLANNERS
3201 N. HUETTER RD., STE. #102, COEUR D'ALENE, IDAHO 83814 (208)292-0820
219 PINE ST. SANDPOINT, IDAHO 83864 (208)265-4629



**MC PHERSON
ZONE CHANGE
SITE PLAN
BONNER COUNTY
SEC 15, T56N, R1W**

PROJECT: P230814
FILE NAME: P230814_ZONE_EXHIBIT.DWG
PLOT DATE: 04/04/24
SHEET NUMBER: 1 OF 1

DRAFT

Qm

DATE

APPROVED SITE PLAN
BOHNER COUNTY