



c:\users\jordan\appdata\local\temp\jordan\jordan.dwg, 03/2024, project\3\24074, wassif\03_dwg\dwg\wassif - sheet.dwg

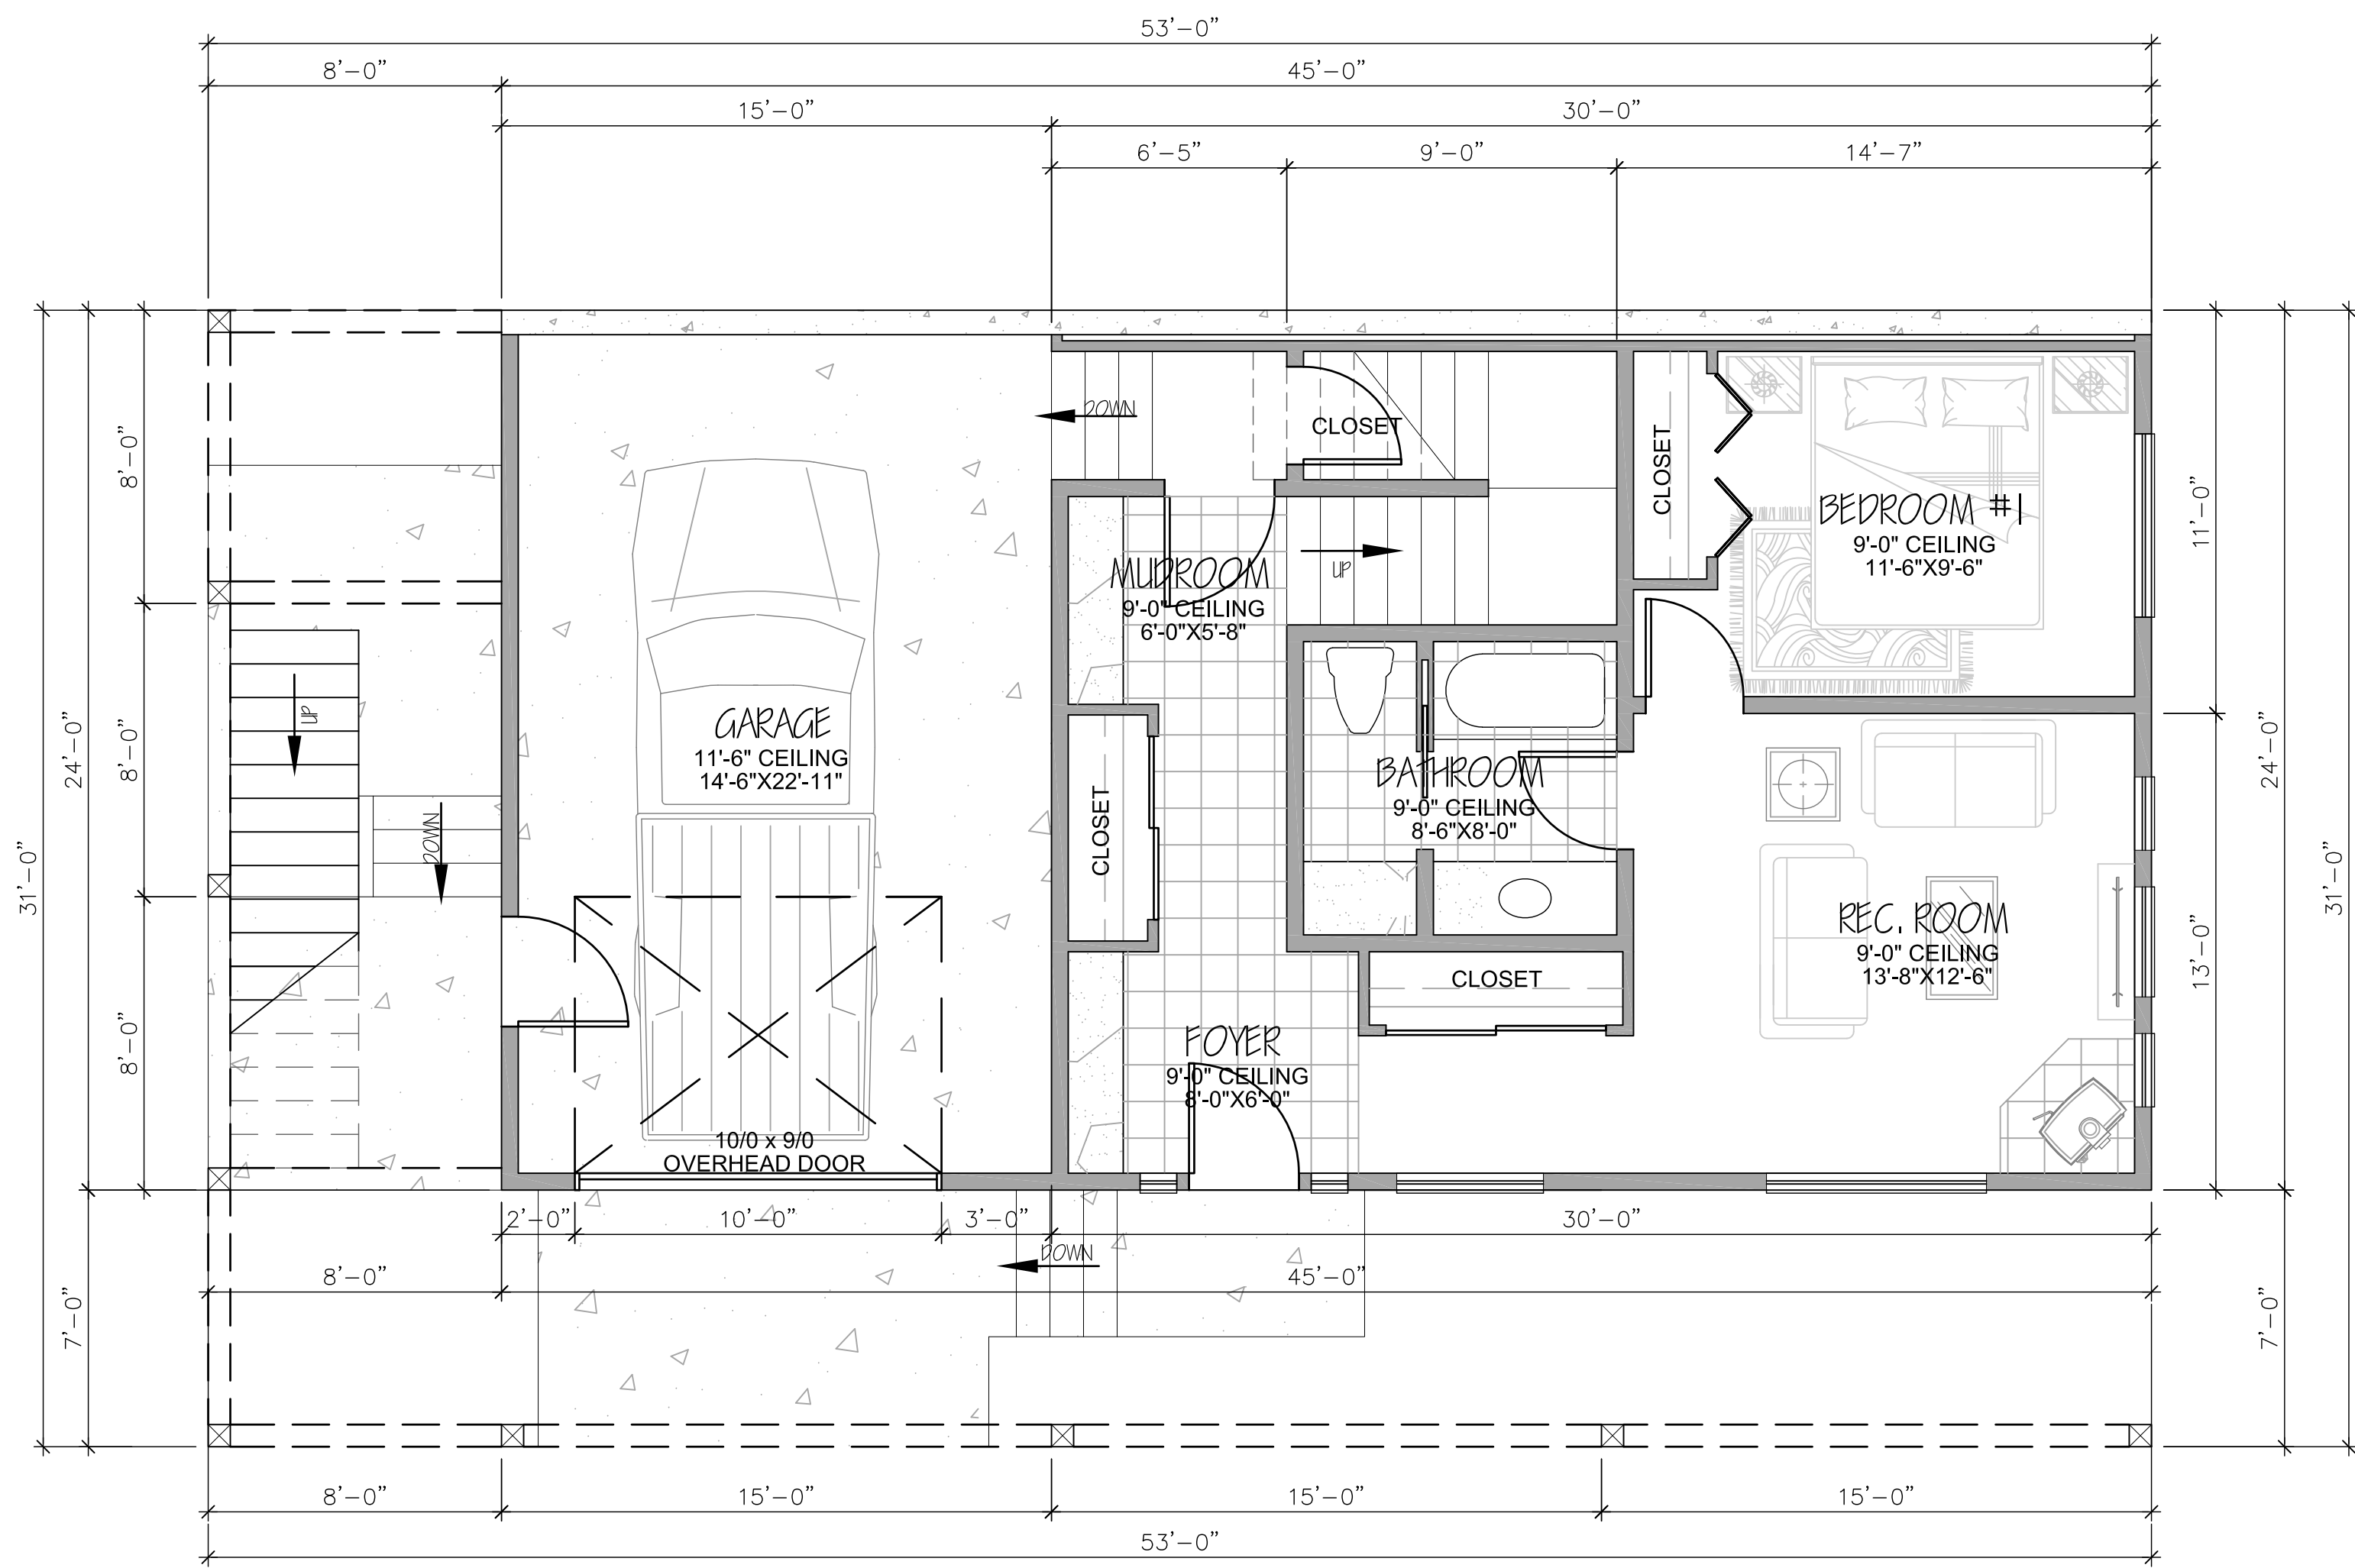

1 LOWER FLOOR PLAN

SCALE: 1/4" = 1'-0"
FINISHED SPACE = 690 S.F.
GARAGE = 390 S.F.

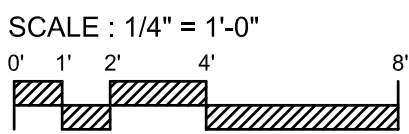

FOR
DESIGN
ONLY

THESE PLANS HAVE NOT BEEN REVIEWED BY A LICENSED ENGINEER AND STRUCTURAL MEMBERS HAVE BEEN PROVIDED AS A COURTESY FOR BIDDING PURPOSES ONLY. SELKIRK DESIGN COMPANY HOLDS NO LIABILITY FOR STRUCTURAL COMPONENTS IN THESE PLANS AND IT IS UP TO THE OWNER AND BUILDER TO VERIFY ALL STRUCTURAL ITEMS PRIOR TO CONSTRUCTION.

WASSIF RESIDENCE
LOT RP00350000150A


LOWER
FLOOR PLAN

SCALE: 1/4" = 1'-0"
SCALES SHOWN ARE FOR
24" X 36" PRINTS ONLY
DATE: 02-27-2025

THE DIMENSIONS
SHOWN ON THE
PLANS SHALL BE
ATTAINED WITHIN
LIMITS OF
PRECISION THAT
GOOD CONSTRUCTION
PRACTICES
WILL PERMIT


A-5

c:\Users\jvaughn\Documents\Architectural\dwg\csh\2024\project\3\24574_wassif\1\1.1.dwg (jvaughn) - sheets.dwg

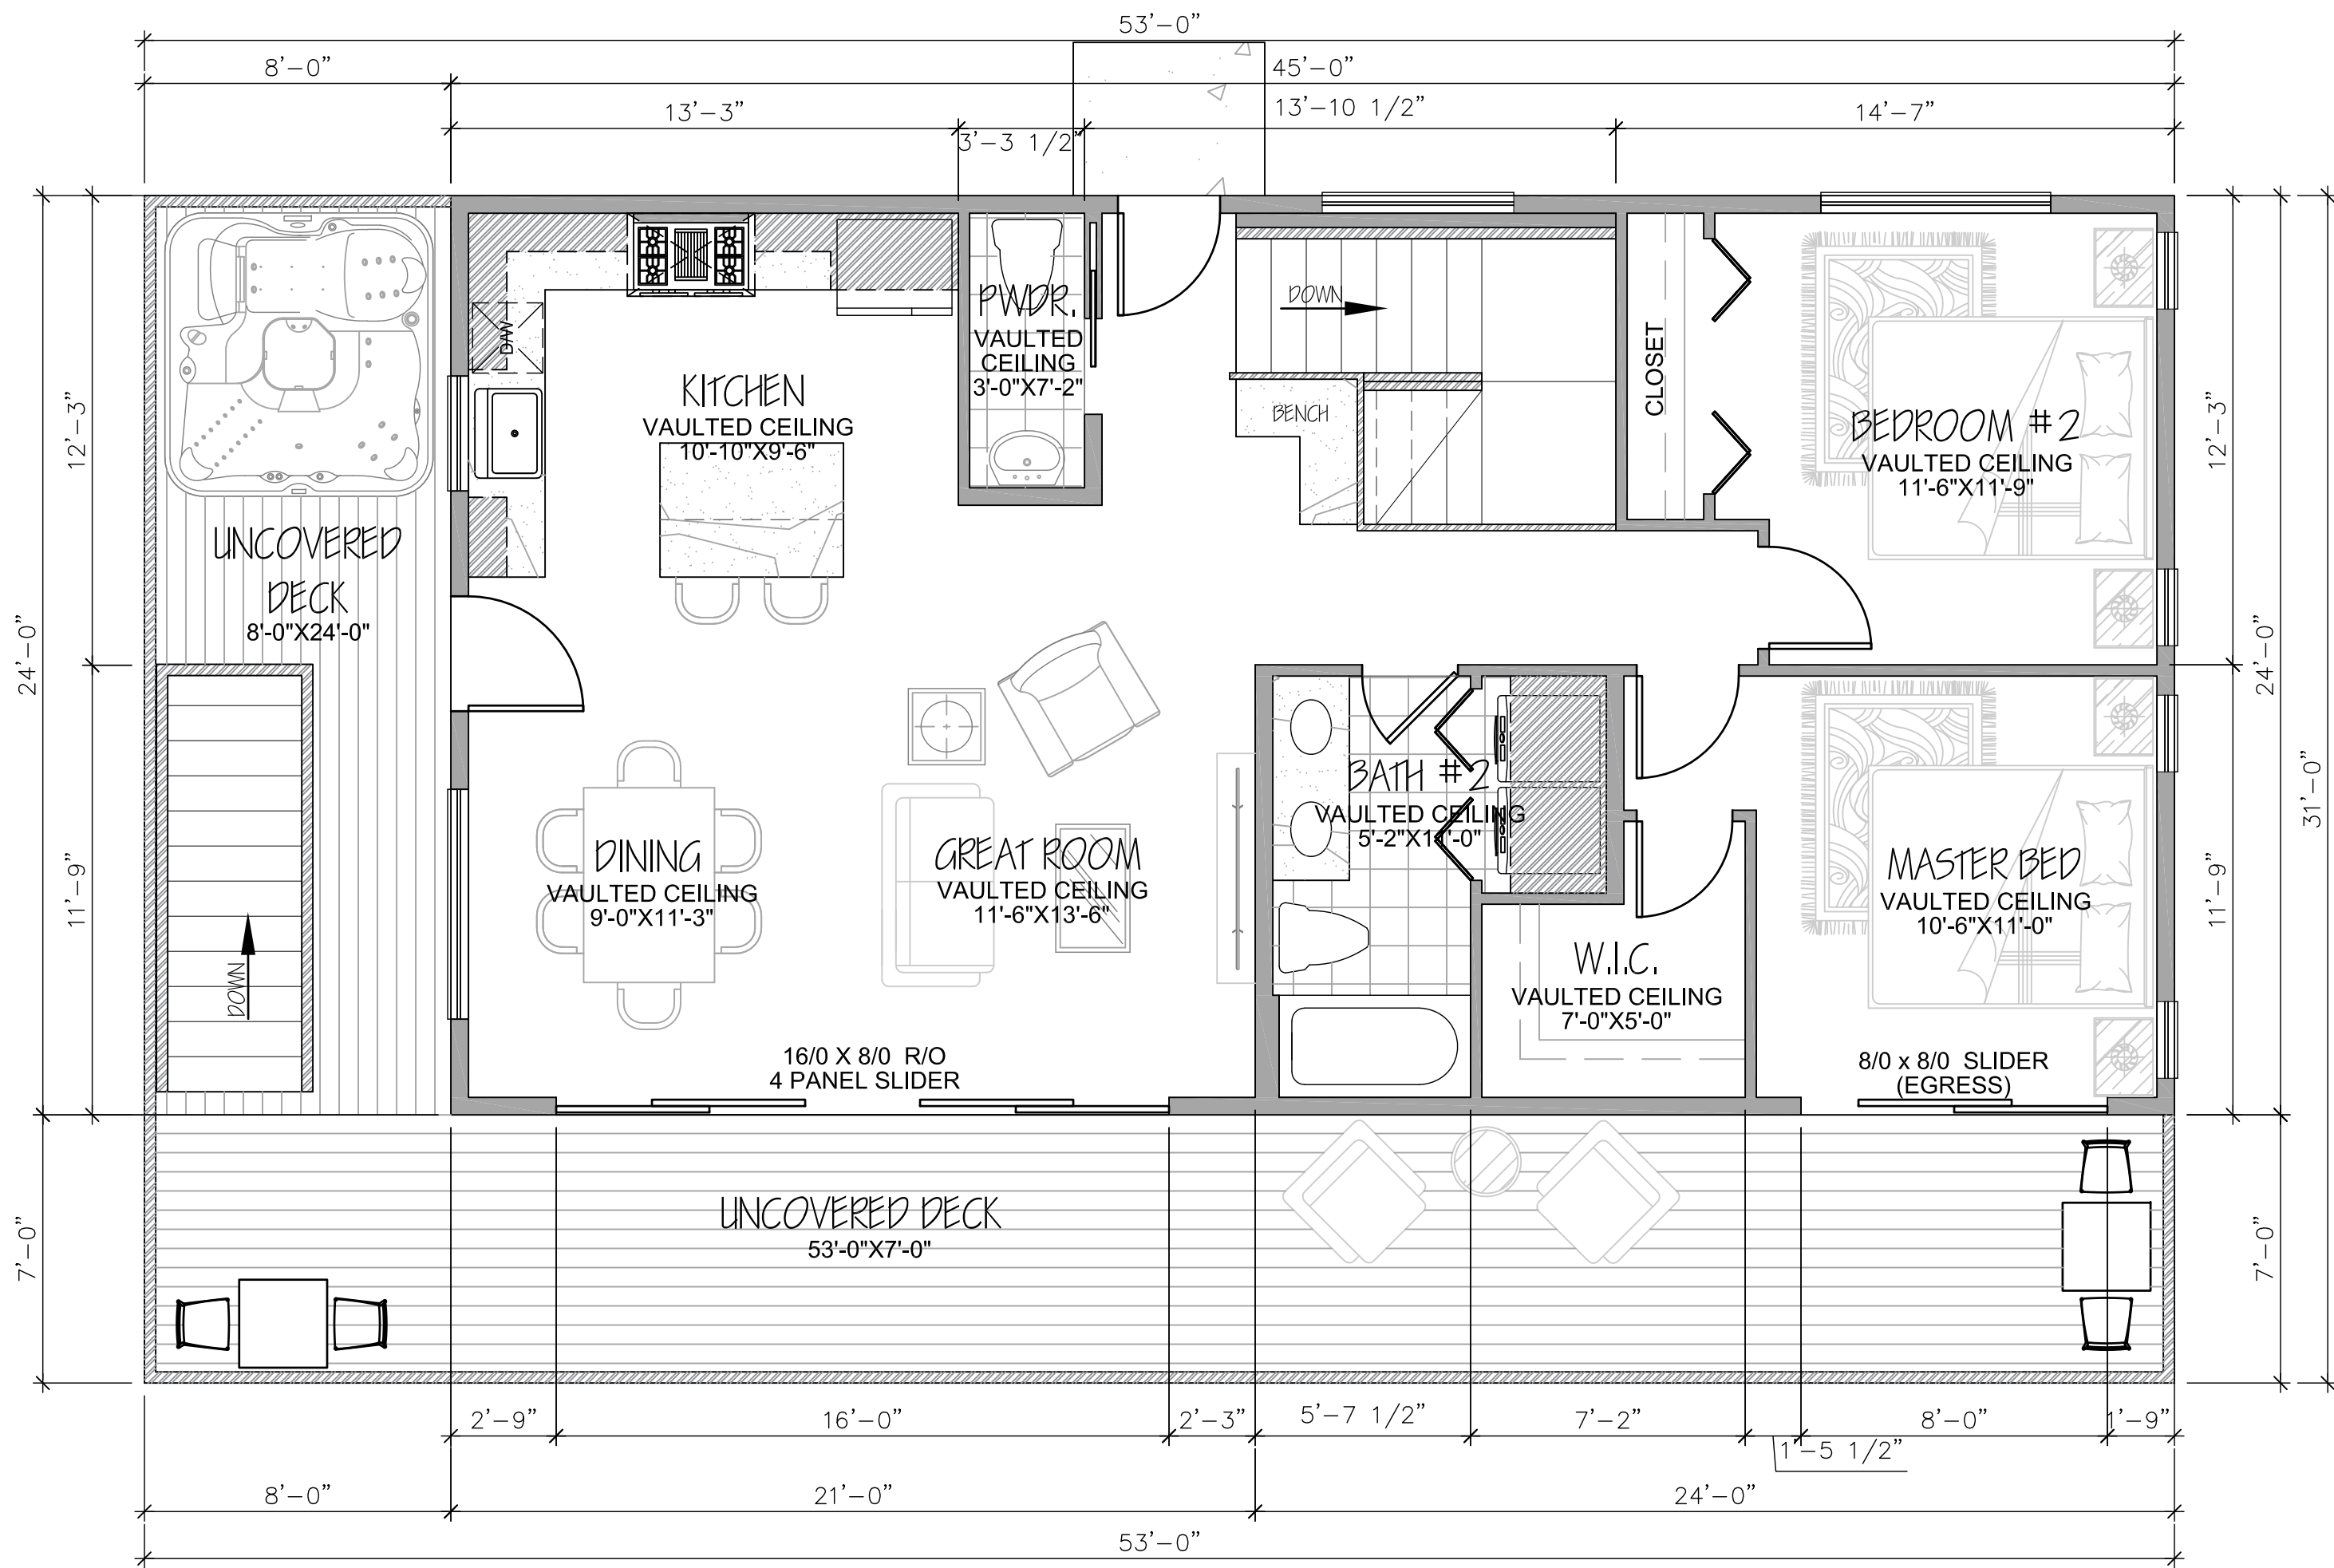

1 MAIN FLOOR PLAN

SCALE: 1/4" = 1'-0"
FINISHED SPACE = 1080 S.F.
UNCOVERED DECK = 563 S.F.

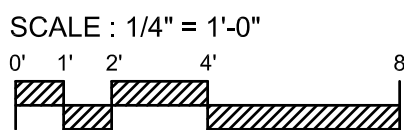

FOR
DESIGN
ONLY

THESE PLANS HAVE NOT BEEN REVIEWED BY A LICENSED ENGINEER AND STRUCTURAL MEMBERS HAVE BEEN PROVIDED AS A COURTESY FOR BIDDING PURPOSES ONLY. SELKIRK DESIGN COMPANY HOLDS NO LIABILITY FOR STRUCTURAL COMPONENTS IN THESE PLANS AND IT IS UP TO THE OWNER AND BUILDER TO VERIFY ALL STRUCTURAL ITEMS PRIOR TO CONSTRUCTION.

WASSIF RESIDENCE
LOT RP00350000150A

MAIN
FLOOR PLAN

SCALE: 1/4" = 1'-0"
SCALES SHOWN ARE FOR
24" X 36" PRINTS ONLY
DATE: 02-27-2025

THE DIMENSIONS
SHOWN ON THE
PLANS SHALL BE
ATTAINED WITHIN
LIMITS OF
PRECISION THAT
GOOD CONSTRUCTION
PRACTICES
WILL PERMIT

A-6