

WRIGHT BOTTLE BAY

489 E. BOTTLE BAY RD. SAGLE, IDAHO

ABBREVIATIONS	
&	AND
@	AT
A.S.F.	ABOVE SUB-FLOOR
A.S.L.	ABOVE SEA LEVEL
AB	ANCHOR BOLT
ADJ	ADJACENT
ALT	ALTERNATE
APPROX	APPROXIMATE(LY)
BLKG	BLOCKING
BOT	BOTTOM
CA	CRAWL ACCESS
CL	CENTER LINE
CLR	CLEAR
COL	COLUMN
CONC	CONCRETE
D	DRAIN
DBL	DOUBLE
DIA	DIAMETER
DS	DOWN SPOUT
EA	EACH
EJ	EXPANSION JOINT
EW	EACH WAY
EXP	EXPANSION
FIN	FINISH
FT	FOOT/FEET
FTG	FOOTING
FFL	FINISH FLOOR LEVEL
GA	GAUGE
GL	GLUE LAMINATED
GWB	GYPSON WALL BOARD
GYP	GYPSON
H	HEIGHT
HORIZ	HORIZONTAL
I.C.F.	INSULATED CONCRETE FORM
INSUL	INSULATION
INT	INTERIOR
IT	JOINT
IN	(INCHES)
LSL	LAMINATED-STRAND LUMBER
LVL	LAMINATED-VENEER LUMBER
MAX	MAXIMUM
MIN	MINIMUM
NIC	NOT IN CONTRACT
NTS	NOT TO SCALE
#	NUMBER
O.C.	ON CENTER
O.F.	OUTSIDE FACE
OPN'G	OPENING
OPP	OPPOSITE
OPT.	OPTIONAL
	PARALLEL
PERP	PERPENDICULAR
A	PERPENDICULAR
PL	PLATE
PSF	POUNDS PER SQUARE FOOT
PSI	POUNDS PER SQUARE INCH
PSL	PARALLEL-STRAND LUMBER
P.T.	PRESSURE TREATED
RCP	REFLECTED CEILING PLAN
REBAR	REINFORCING STEEL
REINF	REINFORCING
REQ'D	REQUIRED
S.B.	SETBACK
SS	SANITARY SEWER
SHT'G	SHEATHING
SIM	SIMILAR
SPEC	SPECIFICATIONS
SQ.FT	SQUARE FOOT/FEET
STRUCT	STRUCTURAL
STL	STEEL
SUB. FLR.	SUB-FLOOR
T&G	TOP AND BOTTOM
T&G	TONGUE AND GROOVE
THRU	THROUGH
T.O.	TOP OF
T.O.W.	TOP OF WINDOW
TRANS(V)	TRANSVERSE
T.S.	TUBE STEEL
TOFF	TOP OF FINISH FLOOR
TOS	TOP OF SLAB
TYP	TYPICAL
VERT	VERTICAL
W	WIDTH
W/	WITH
W/O	WITHOUT
WD	WOOD
W.W.M.	WELDED WIRE MESH
W.W.F.	WELDED WIRE FABRIC
WDW	WINDOW
WT	WEIGHT
WWF	WELDED WIRE FABRIC
U.N.O.	UNLESS NOTED OTHERWISE



PROJECT DIRECTORY

OWNER:
Bill Wright

ARCHITECT:
TR2 Architecture, PLLC
Project Architect - Tom Russell

STRUCTURAL ENGINEER:
TBD

GENERAL CONTRACTOR:
Yancy Woodworks, LLC

PROJECT INFORMATION

ADDRESS: 489 E. BOTTLE BAY RD,
SAGLE, ID 83860
BONNER COUNTY, ID

JURISDICTION:

DESIGN CRITERIA

BUILDING CODE REQUIRED: 2018 INTERNATIONAL RESIDENTIAL CODE (IRC)
PLUMBING CODE: 2017 IDAHO STATE PLUMBING CODE (ISPC)
MECHANICAL CODE: 2018 INTERNATIONAL MECHANICAL CODE (IMC)
ELECTRICAL CODE: 2017 NATIONAL ELECTRICAL CODE (NEC)
ENERGY CONSERVATION CODE: 2018 INTERNATIONAL ENERGY CONSERVATION CODE (IECC)
FIRE CODE: 2018 INTERNATIONAL FIRE CODE (IFC)
GAS CODE: 2018 INTERNATIONAL FUEL GAS CODE (IFGC)


NOTE:
ALL WORK SHALL COMPLY WITH THE MOST CURRENT REQUIREMENTS OF ALL LOCAL, COUNTY, STATE AND NATIONAL CODES, ORDINANCES AND REGULATIONS. CONTRACTOR SHALL VERIFY ALL APPLICABLE CODES AND METHODS OF CONSTRUCTION PRIOR TO COMMENCING WORK.

JURISDICTION CONTACT INFORMATION


BONNER COUNTY
1500 US-2
SANDPOINT, IDAHO 83864

PANHANDLE HEALTH: 208-263-5159
ROAD & BRIDGE: 208-255-5681
PLANNING DIVISION: 208-265-1458

VICINITY MAP

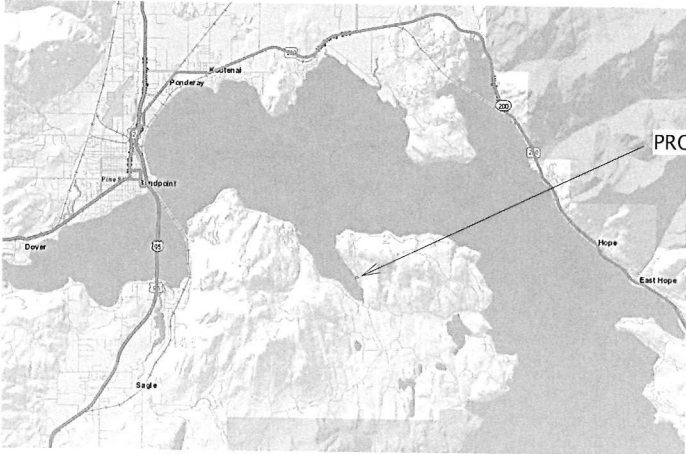

VICINITY MAP CLOSE UP

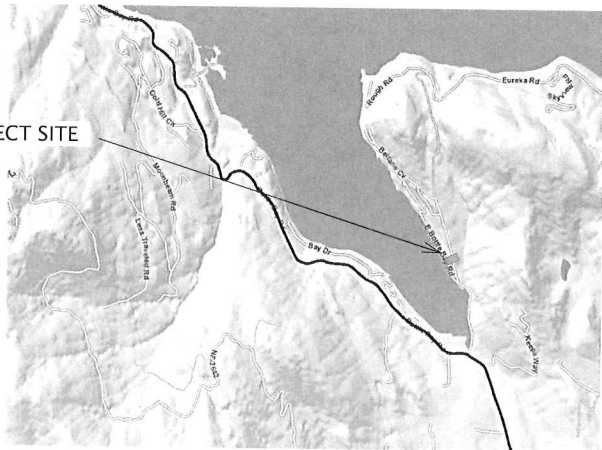

A NEW LAKE CABIN FOR:
BILL WRIGHT
489 E. BOTTLE BAY ROAD
SAGLE, IDAHO 83860

Sheet#:

G100

COVER SHEET


Date: 04/02/2025




TR2 ARCHITECTURE, P.L.L.C.
424 WILLOW LANE
SANDPOINT, IDAHO 83864
(208) 304-7780

SCHEMATIC DESIGN

These drawings are the intellectual property of TR2 Architecture, PLLC and, as such, are to be used only for the project and site to which they are released. They are not to be reproduced, changed, copied, or used in any way without the written consent of TR2 Architecture, PLLC. If these drawings are reproduced without the Architect's consent, that party shall hold TR2 Architecture, PLLC harmless and shall be responsible for all legal costs required to correct damages.

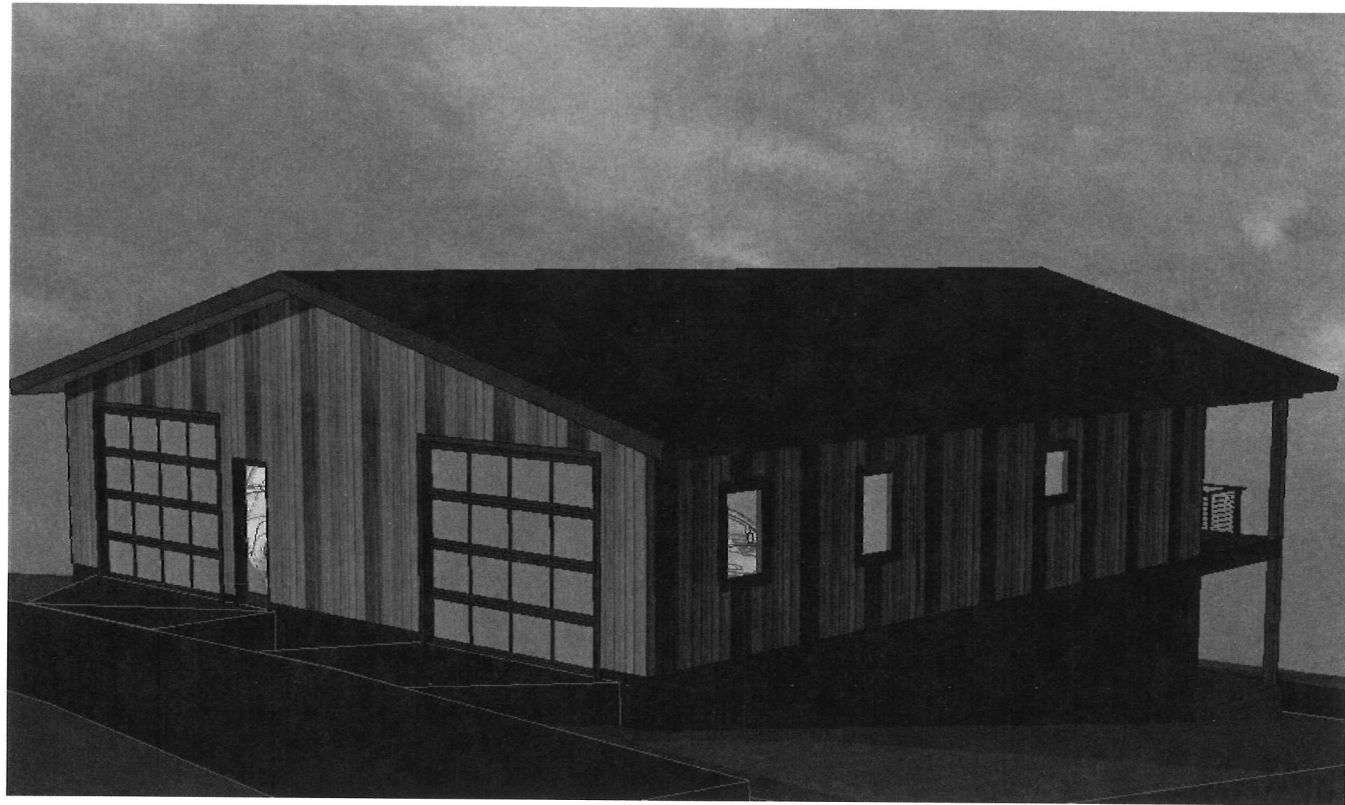

① NE PERSPECTIVE
SCALE: 1/4" = 1'-0"

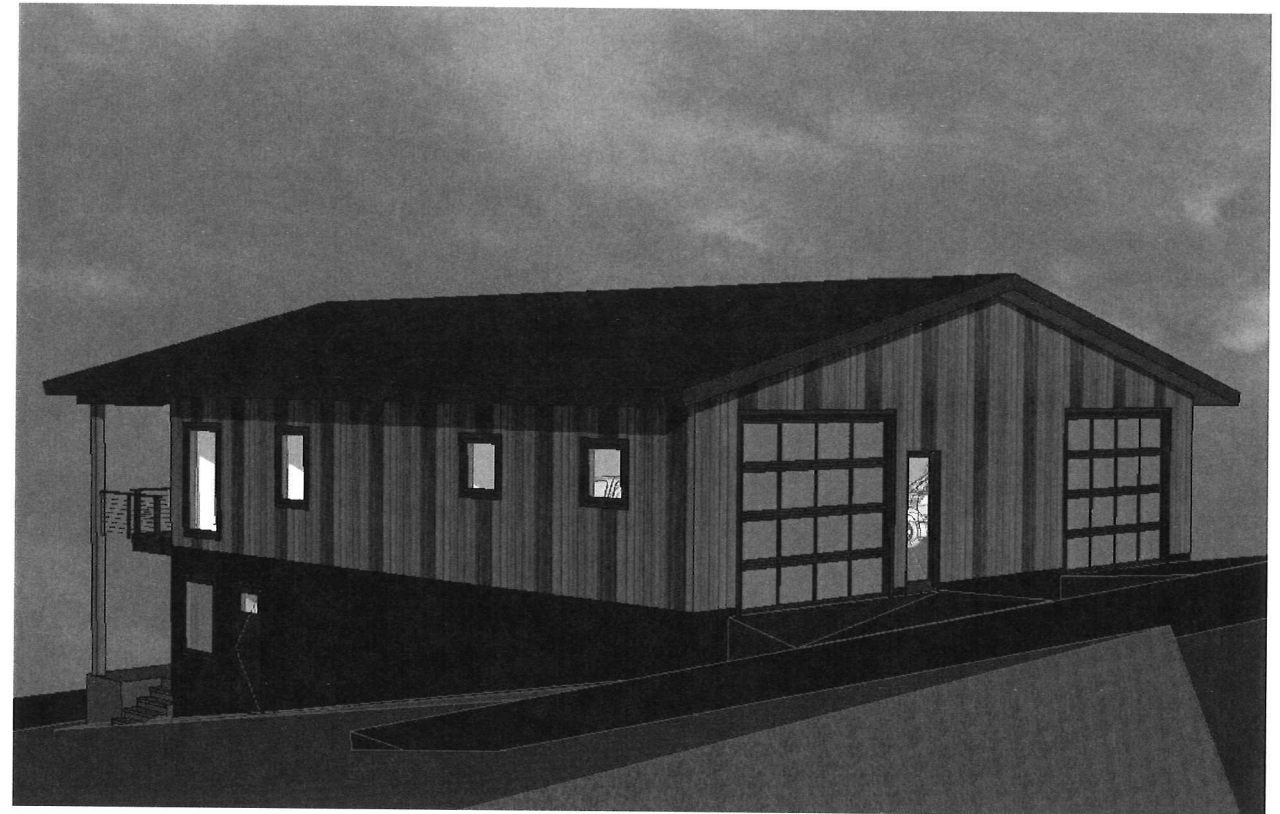

② SE PERSPECTIVE
SCALE: 1:53.33




③ SW PERSPECTIVE
SCALE: 1:54.75



④ NW PERSPECTIVE
SCALE: 1:54.56

These drawings are the intellectual property of TR2 Architecture, P.L.L.C. and, as such, are protected by copyright. They are not to be reproduced, changed, or copied, nor are they to be released to any other party without written consent from TR2 Architecture, P.L.L.C. If the drawings are reproduced without the Architect's written consent, the user shall be liable for all legal costs required to recover damages.

SCHEMATIC DESIGN

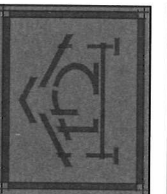

TR2 ARCHITECTURE, P.L.L.C.
424 WILLOW LANE
SANDPOINT, IDAHO 83864
(208) 304-7780

Date: 04/02/2025


PRELIMINARY -
NOT FOR
CONSTRUCTION

A NEW LAKE CABIN FOR:
BILL WRIGHT
489 E. BOTTLE BAY ROAD
SAGLE, IDAHO 83860

3D VIEWS

Sheet#:

A002

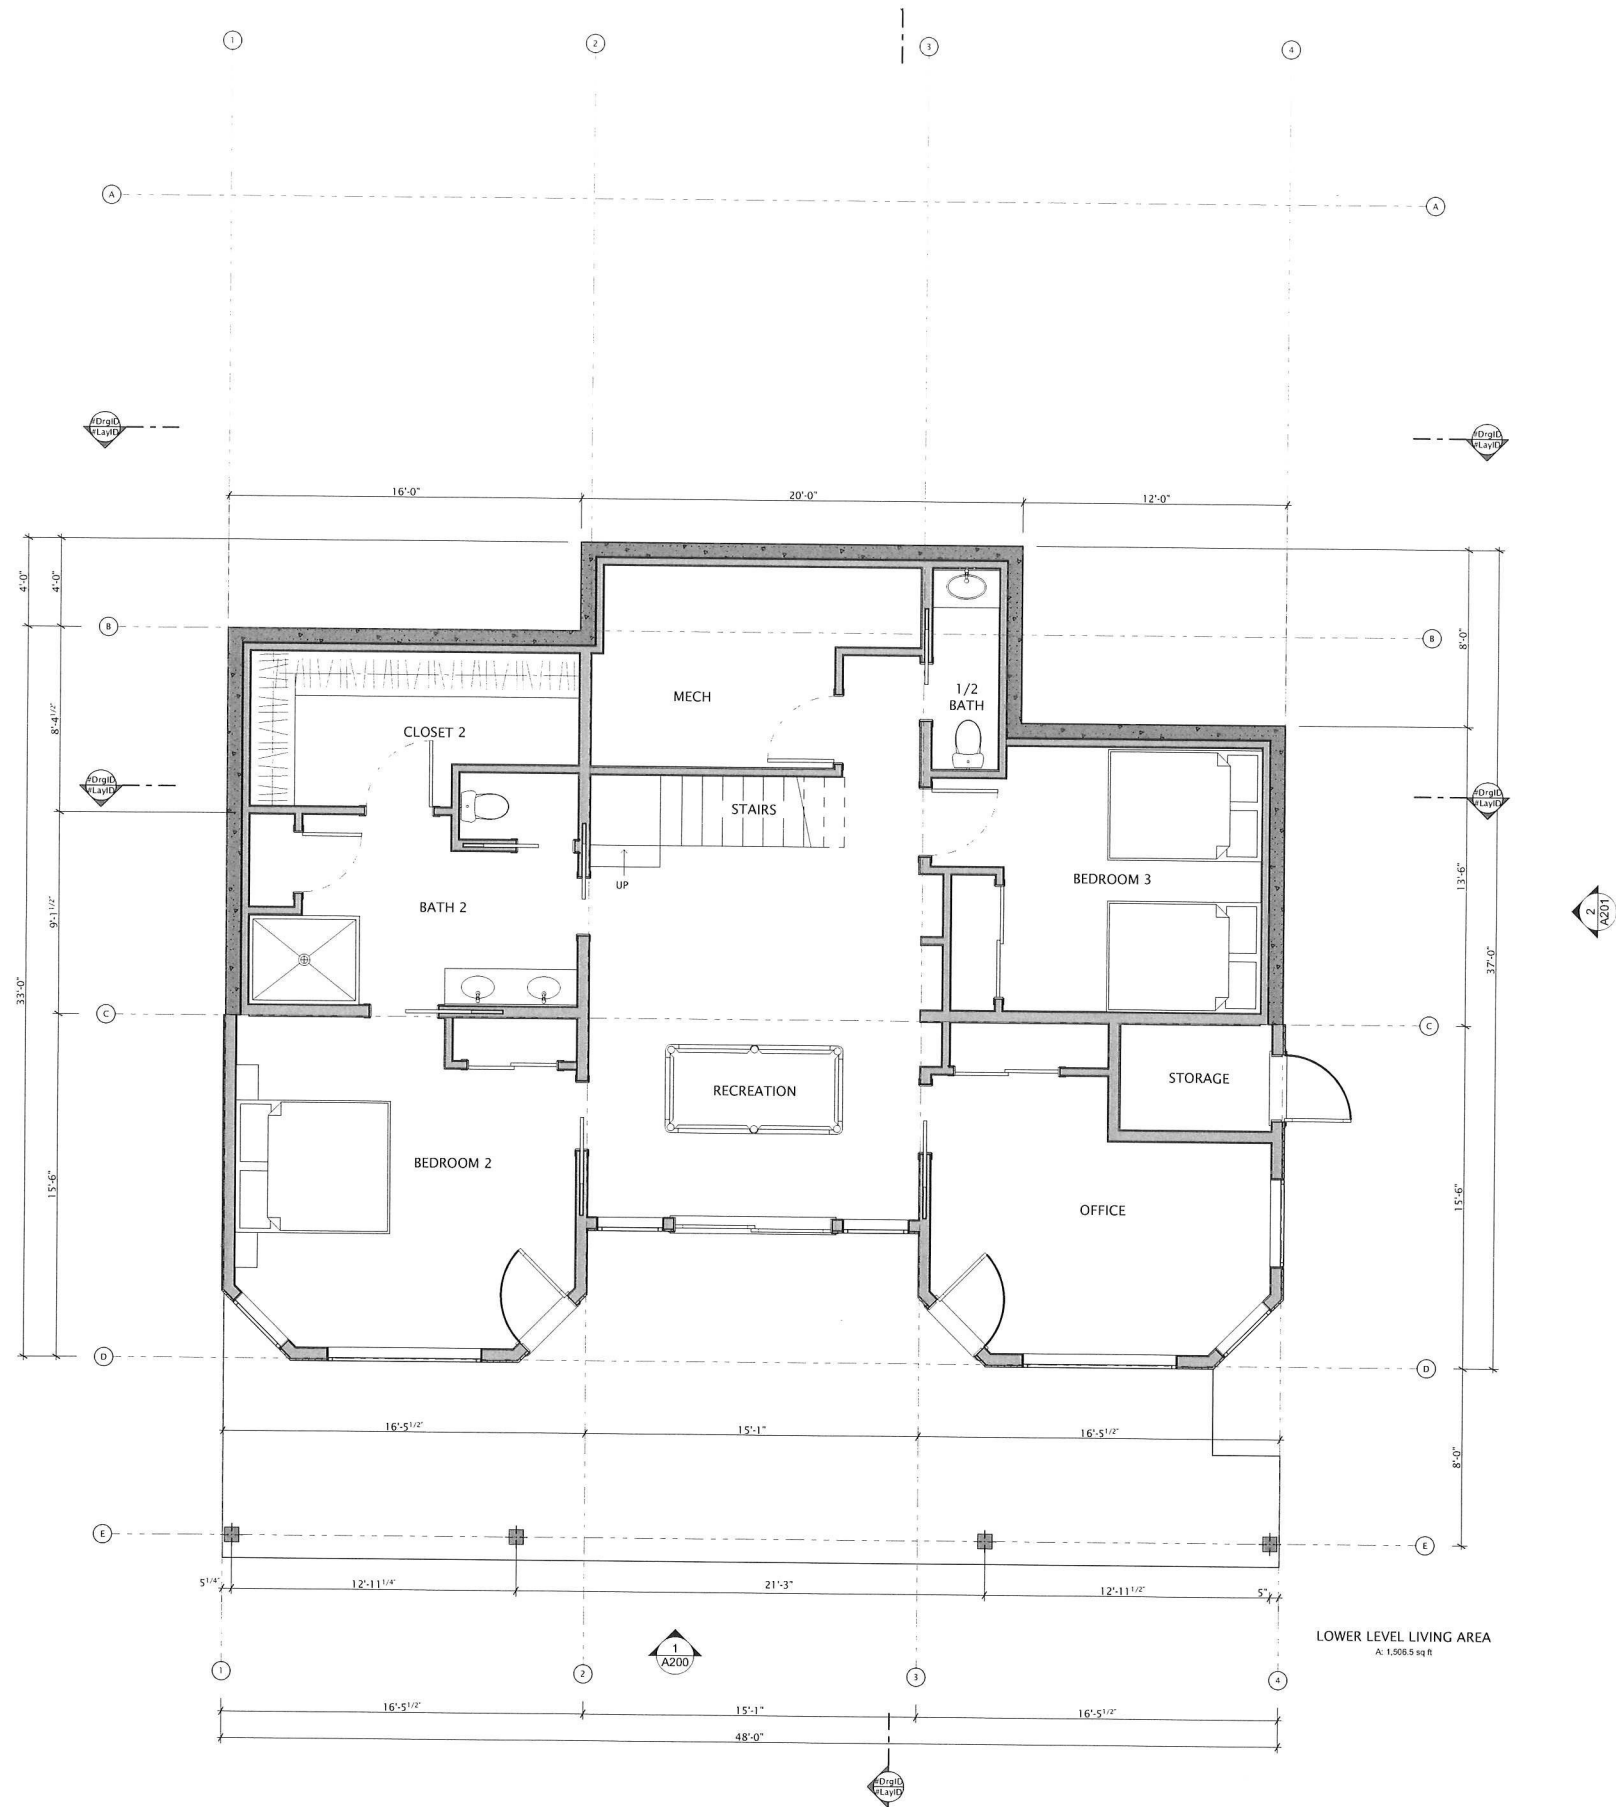

4 LOWER FLOOR PLAN

SCALE: 1/4" = 1'-0"

These drawings are the intellectual property of TR2 Architecture, P.L.L.C. and are to be used only for the project and location specified. They are not to be reproduced, changed, or copied, nor are they to be released to any other party without written consent from TR2 Architecture, P.L.L.C. If these drawings are reproduced without the architect's written consent, the user assumes all liability. TR2 Architecture, P.L.L.C. is not responsible for any damages or costs required to recover damages.

SCHEMATIC DESIGN



TR2 ARCHITECTURE, P.L.L.C.
424 WILLOW LANE
SANDPOINT, IDAHO 83864
(208) 304-7780


Date: 04/02/2025

PRELIMINARY -
NOT FOR
CONSTRUCTION

A NEW LAKE CABIN FOR:
BILL WRIGHT
489 E. BOTTLE BAY ROAD
SAGLE, IDAHO 83860

LOWER FLOOR PLAN

Sheet#:
A100

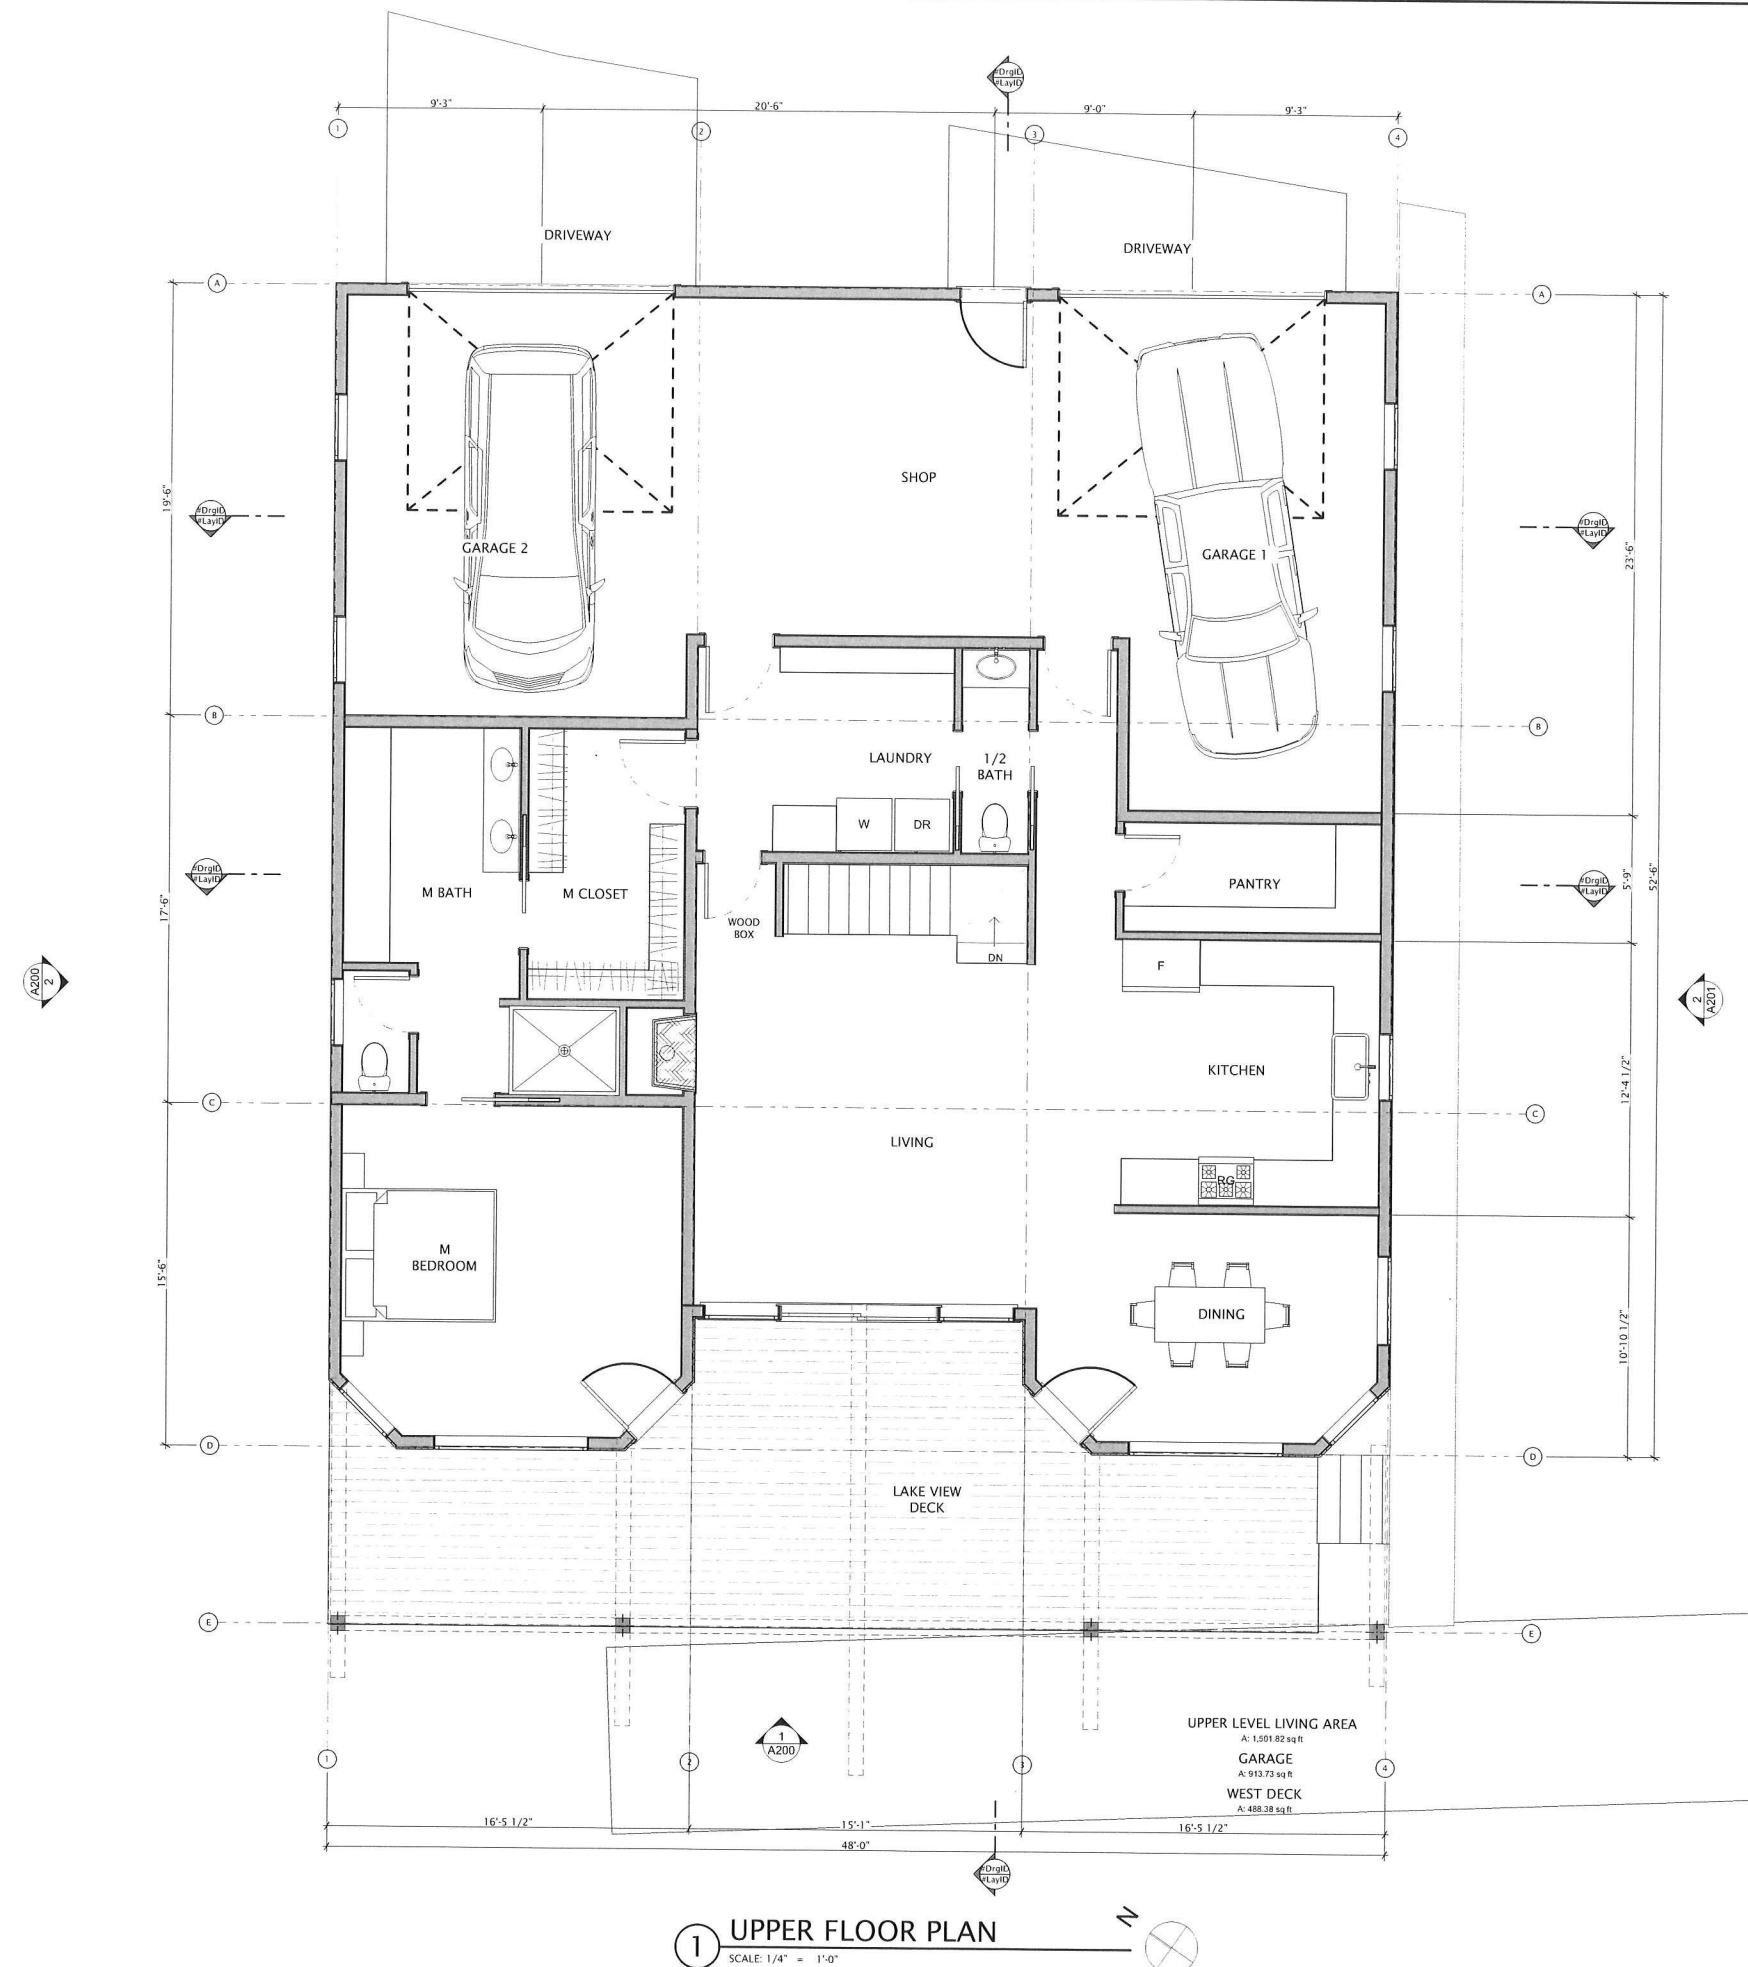

These drawings are the intellectual property of T2 Architecture, PLLC and as such are protected by applicable copyright laws. They are not to be reproduced, changed, or copy & use, nor are they to be released to any other party without written consent from Haverdard Architecture, PLLC. If this drawings are reproduced without the architect's drawings, that party shall hold Haverdard Architecture, PLLC harmless and will be responsible for all legal costs required to prove damages.

TR2 ARCHITECTURE, P.L.L.C.
424 WILLOW LANE
SANDPOINT, IDAHO 83864
(208) 304-7780

Date: 04/02/2025

PRELIMINARY -
NOT FOR
CONSTRUCTION


A NEW LAKE CABIN FOR:
BILL WRIGHT
489 E. BOTTLE BAY ROAD
SAGLE, IDAHO 83860

UPPER FLOOR PLAN


Sheet#:

A101

SCHEMATIC DESIGN

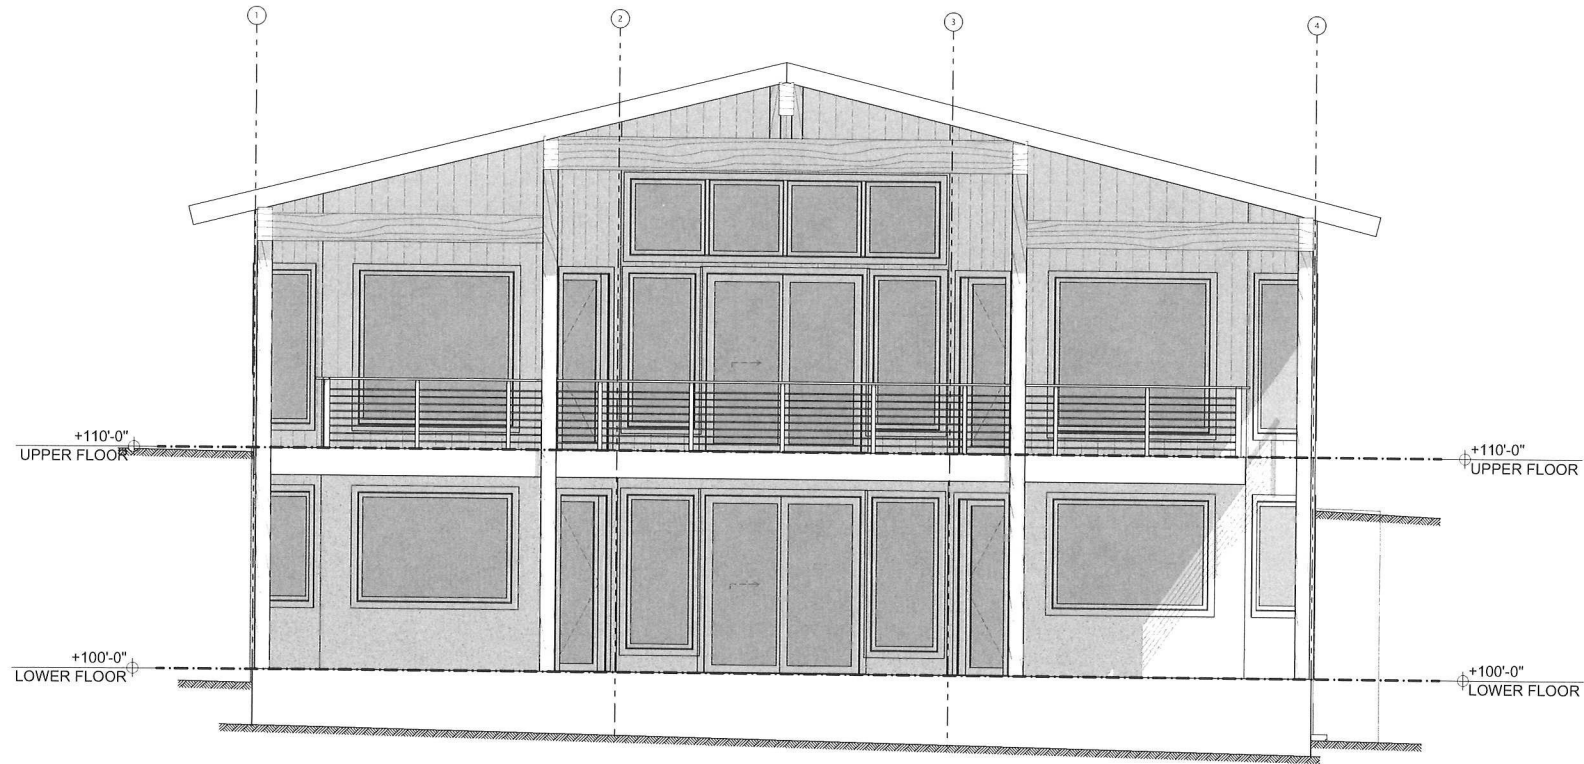


1 WEST ELEVATION
SCALE: 1/4" = 1'-0"

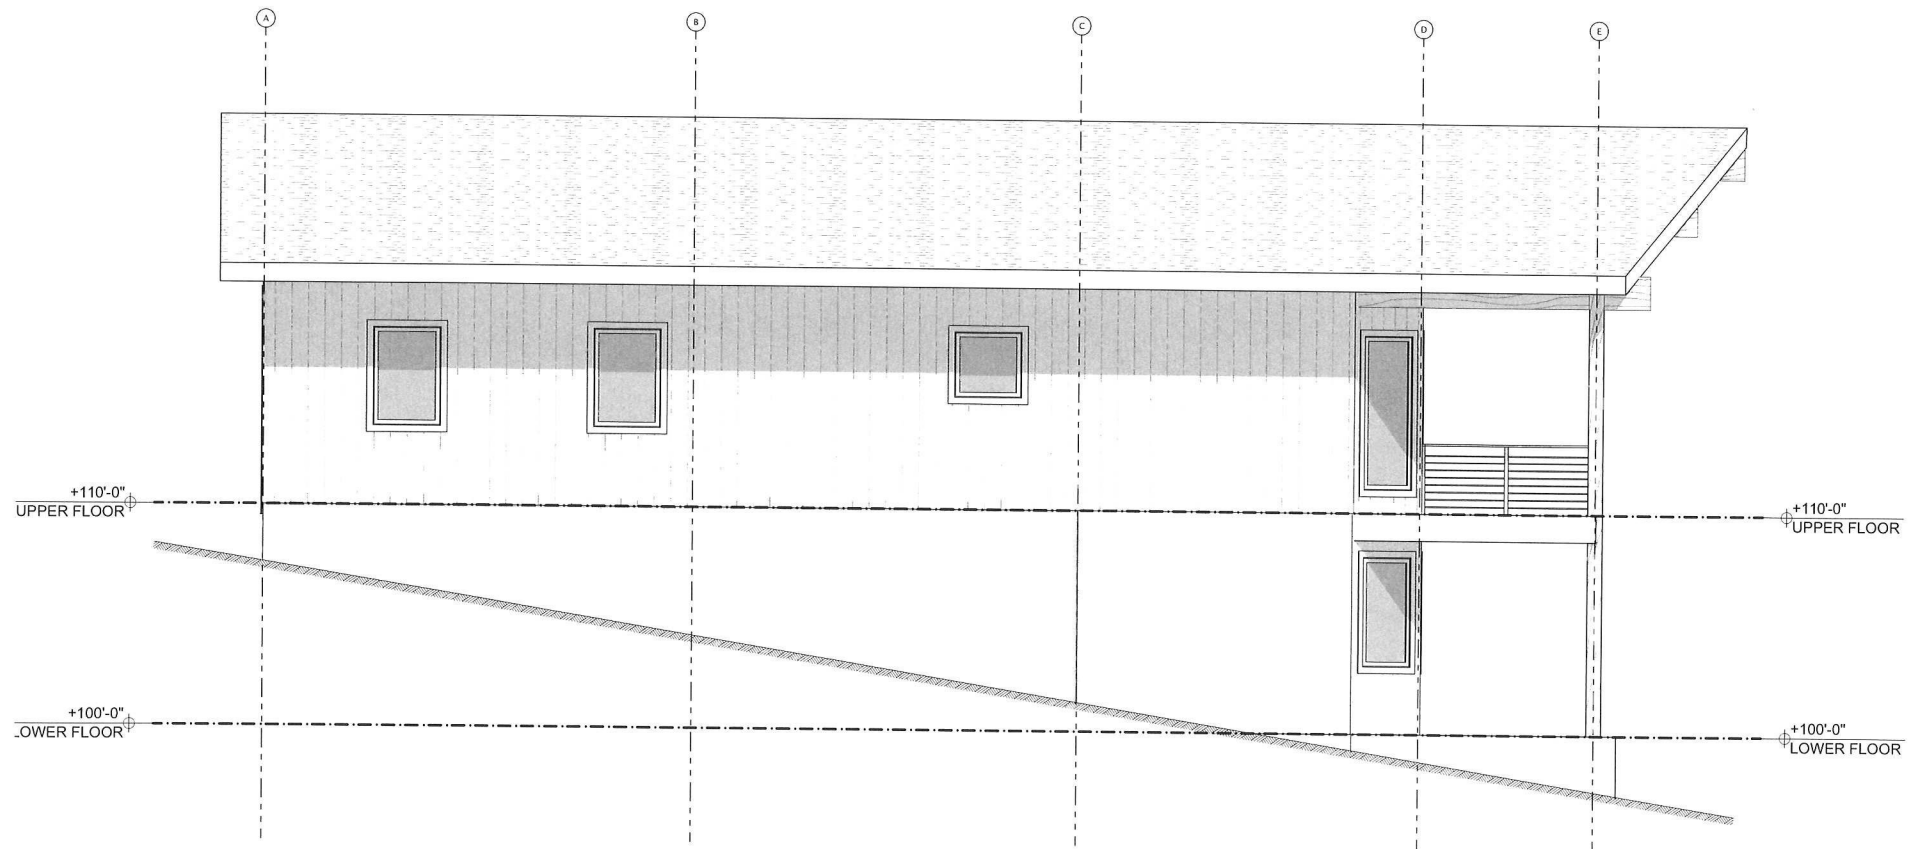

2 NORTH ELEVATION
SCALE: 1/4" = 1'-0"

These drawings are the intellectual property of TR2 Architecture, PLLC and, as such, are to be used only for the project and site specified herein. They are not to be reproduced, changed, copied, or used in any way without written consent from TR2 Architecture, PLLC. If these drawings are reproduced without the Architect's consent, that party shall hold TR2 Architecture, PLLC, harmless for all legal costs required to recover damages.

SCHEMATIC DESIGN

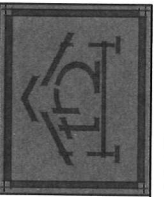

TR2 ARCHITECTURE, P.L.L.C.
424 WILLOW LANE
SANDPOINT, IDAHO 83864
(208) 304-7780

Date: 04/02/2025


PRELIMINARY -
NOT FOR
CONSTRUCTION

A NEW LAKE CABIN FOR:
BILL WRIGHT
489 E. BOTTLE BAY ROAD
SAGLE, IDAHO 83860


EXTERIOR ELEVATIONS

Sheet#:

A200

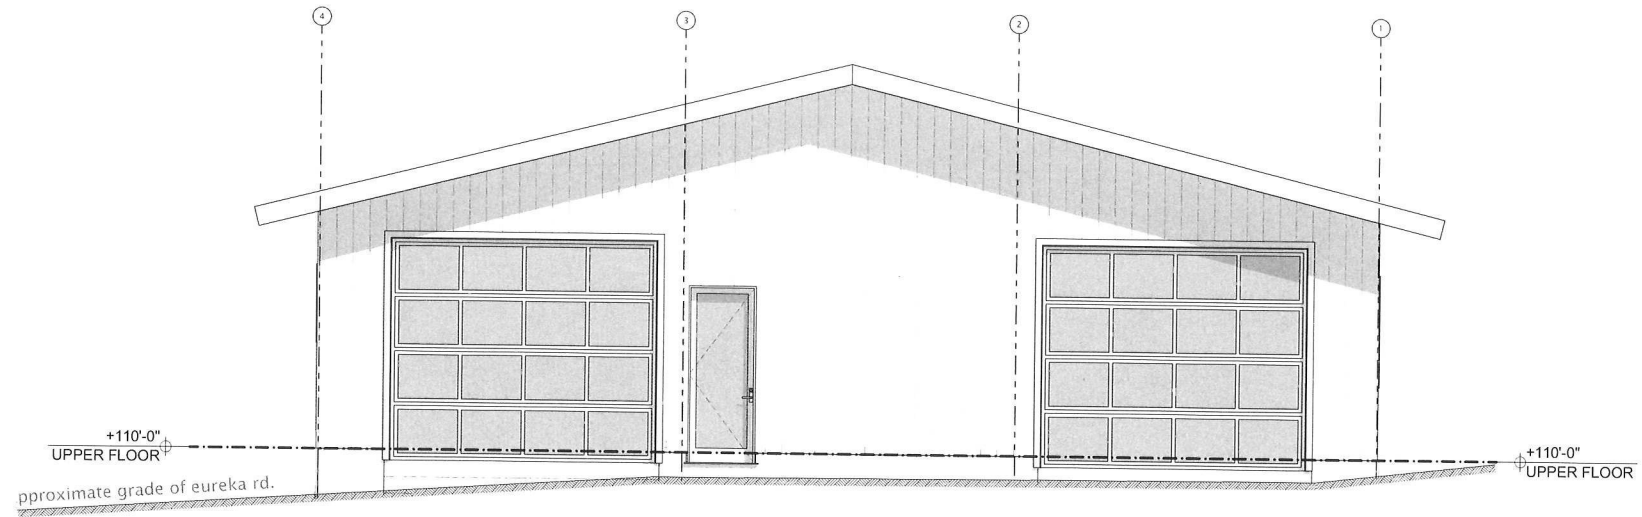


1 EAST ELEVATION
SCALE: 1/4" = 1'-0"

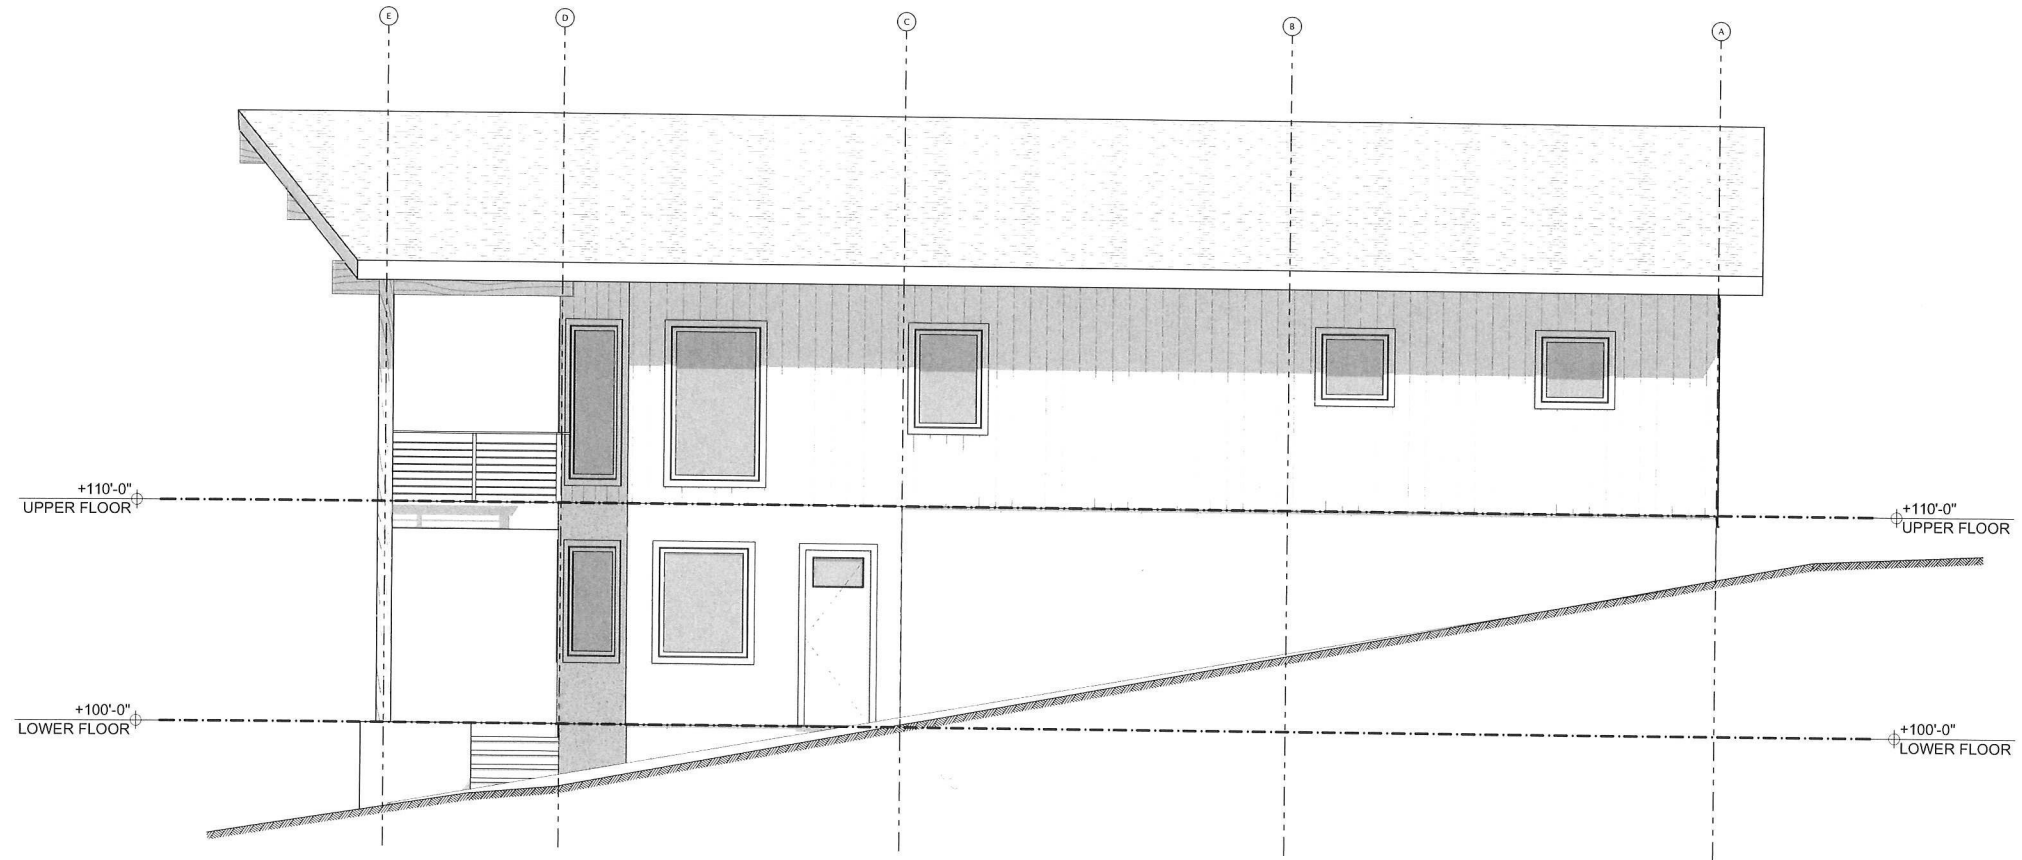

2 SOUTH ELEVATION
SCALE: 1/4" = 1'-0"

These drawings are the intellectual property of TR2 Architecture, PLLC and, as such, are protected by applicable copyright laws. They are not to be reproduced, stored in a retrieval system, or be released to any other party without written consent from TR2 Architecture, PLLC. If these drawings are reproduced without the Architect's consent, that party shall hold TR2 Architecture, PLLC harmless and will be responsible for all legal costs required to recover damages.

SCHEMATIC DESIGN

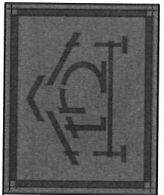

TR2 ARCHITECTURE, P.L.L.C.
424 WILLOW LANE
SANDPOINT, IDAHO 83864
(208) 304-7780

Date: 04/02/2025

PRELIMINARY -
NOT FOR
CONSTRUCTION

A NEW LAKE CABIN FOR:
BILL WRIGHT
489 E. BOTTLE BAY ROAD
SAGLE, IDAHO 83860

EXTERIOR ELEVATIONS

Sheet#:

A201