


Small text at the bottom left corner, likely a project or drawing number.

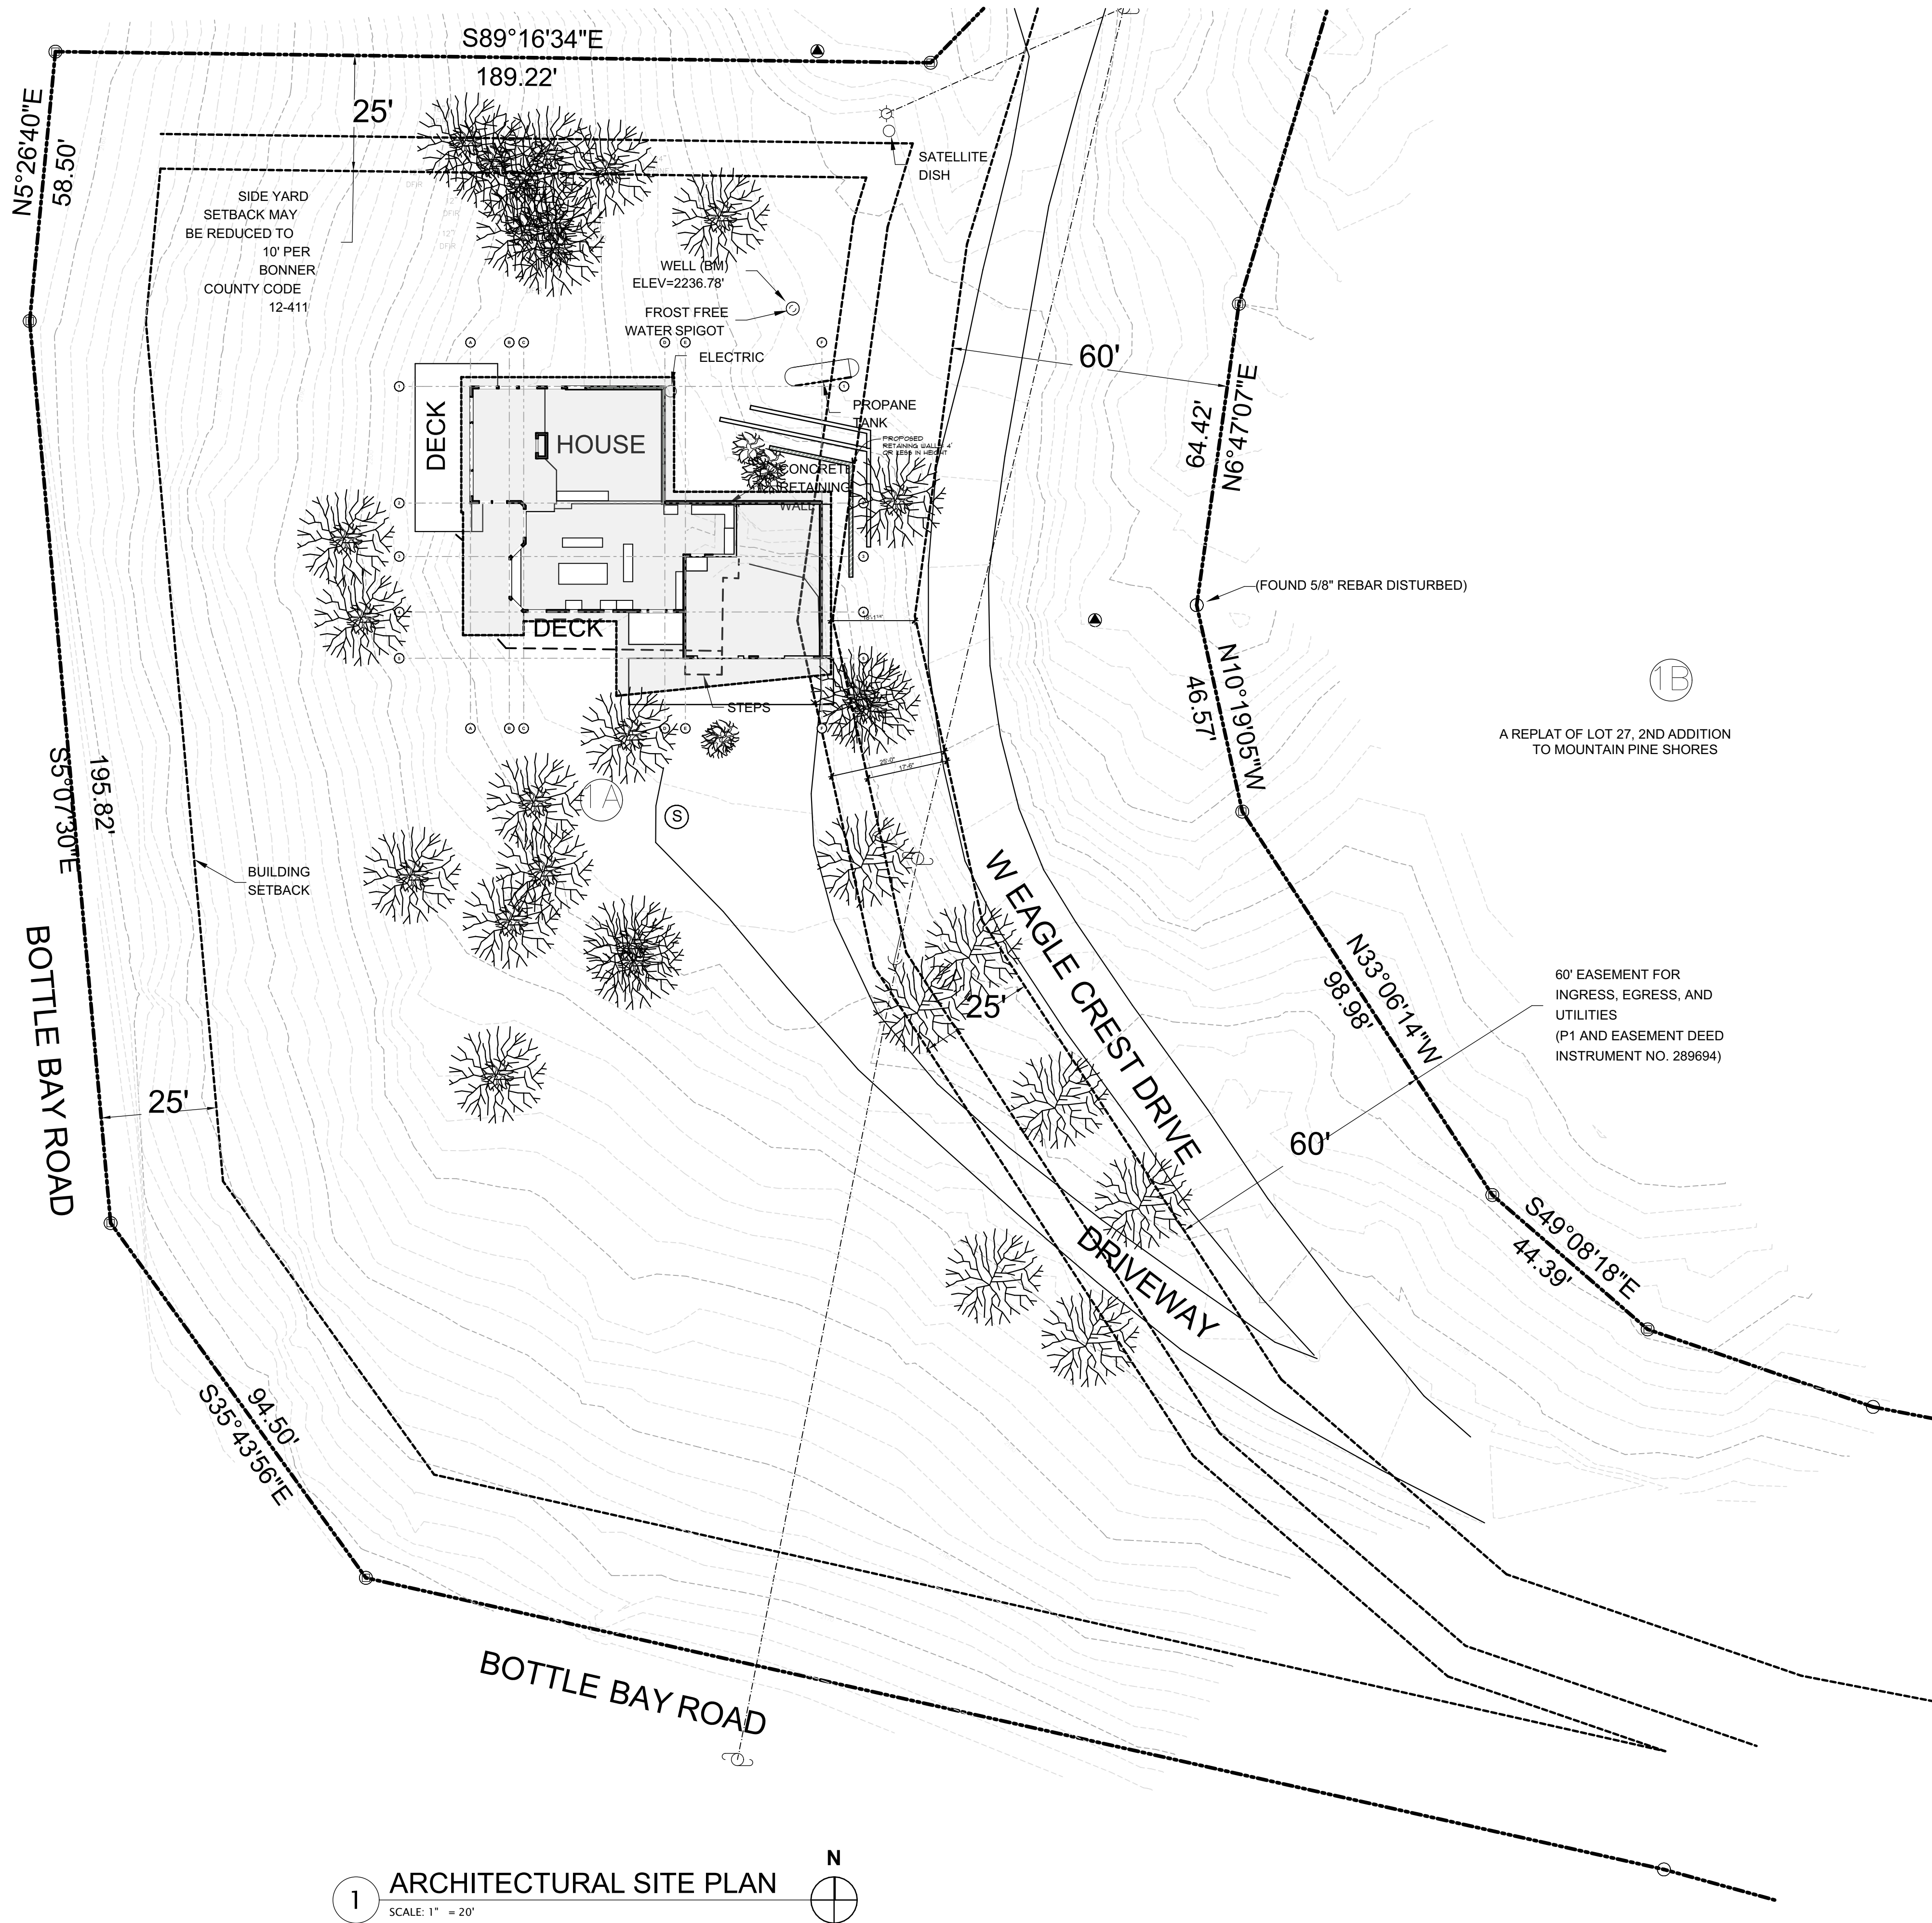

1 ARCHITECTURAL SITE PLAN
SCALE: 1" = 20'



info@BodenArchitecture.com
www.BodenArchitecture.com
Boden Architecture, PLLC is licensed in the State of Idaho, Montana, and British Columbia. All drawings Copyright 2012, Boden Architecture, PLLC.

ARCHITECTURAL SITE PLAN

Kusserow

60 W. Eagle Crest Drive
Sagle, Idaho

DATE: 10.08.24

DRAWN BY: [BMA]

REVISIONS BY

PRELIMINARY
DRAWINGS
NOT FOR CONSTRUCTION

A050

SHEET 12