


0 foot setback
variance granted
for North property
line via File
Number V0026-23

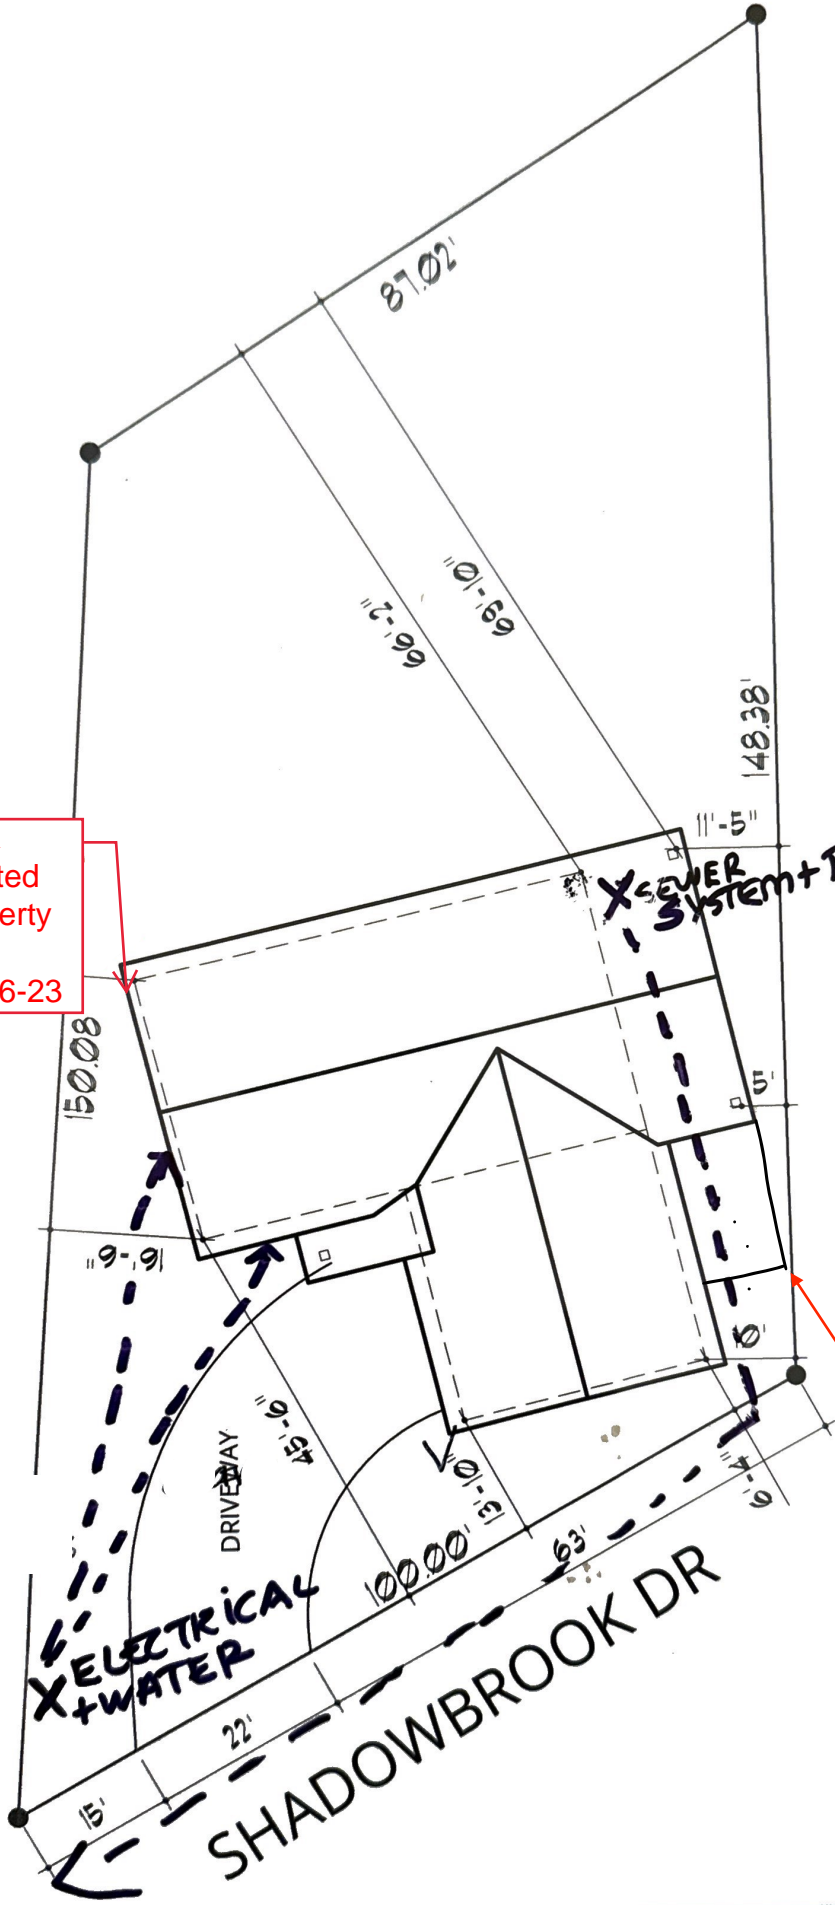

0' setback
requested

SITE PLAN



SCALE: 1"=20'

262 SHADOWBROOK DRIVE
PARCEL# RP054030000010A
11,728 SQ FT