

SITE PLAN-LE DREW

SECTION 26 TOWNSHIP 58 NORTH, RANGE 1 WEST,
BOISE MERIDIAN, BONNER COUNTY, IDAHO

BASIS OF BEARING

BASIS OF BEARING IS THE RECORD OF SURVEY BY RLS 974, INST.
NO. 231174, RECORDS OF BONNER COUNTY, IDAHO

SURVEYOR'S NOTE


THIS SURVEY WAS PERFORMED USING REAL TIME KINEMATIC (RTK)
GLOBAL POSITIONING SYSTEM (GPS) EQUIPMENT. THE LINEAR ERROR OF
CLOSURE MEETS OR EXCEEDS REQUIREMENTS OF THE STATE OF IDAHO.

SURVEY REFERENCES

1. RECORD OF SURVEY INST. NO. 231174
2. RECORD OF SURVEY INST. NO. 784590

PURPOSE OF SURVEY/NARRATIVE

TO SHOW BOUNDARY LINES AND SITE PLAN FOR PROPOSED ZONE
CHANGE AREA

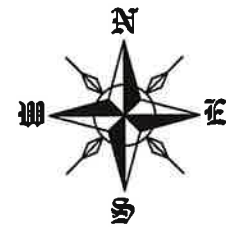

SCALE 1" = 200'

200' 100' 0' 200'





NOTE: THIS DRAWING DOES NOT ATTEMPT TO SHOW ALL
EASEMENTS OF RECORD, PRESCRIPTIVE EASEMENTS, OR PHYSICAL
FEATURES OF THE PROPERTY. I MAKE NO INVESTIGATION AS TO
THE LEGAL OWNERSHIP OF THE PROPERTY.

SITE PLAN - LE DREW

PROVOLT LAND SURVEYING, INC
P.O. BOX 580 PONDERAY, ID. 83852
(208) 290-1725

DATE:
07-30-24
SCALE:
1"=200'
PROJ. NO.:
1531
SHT. 1 OF 1

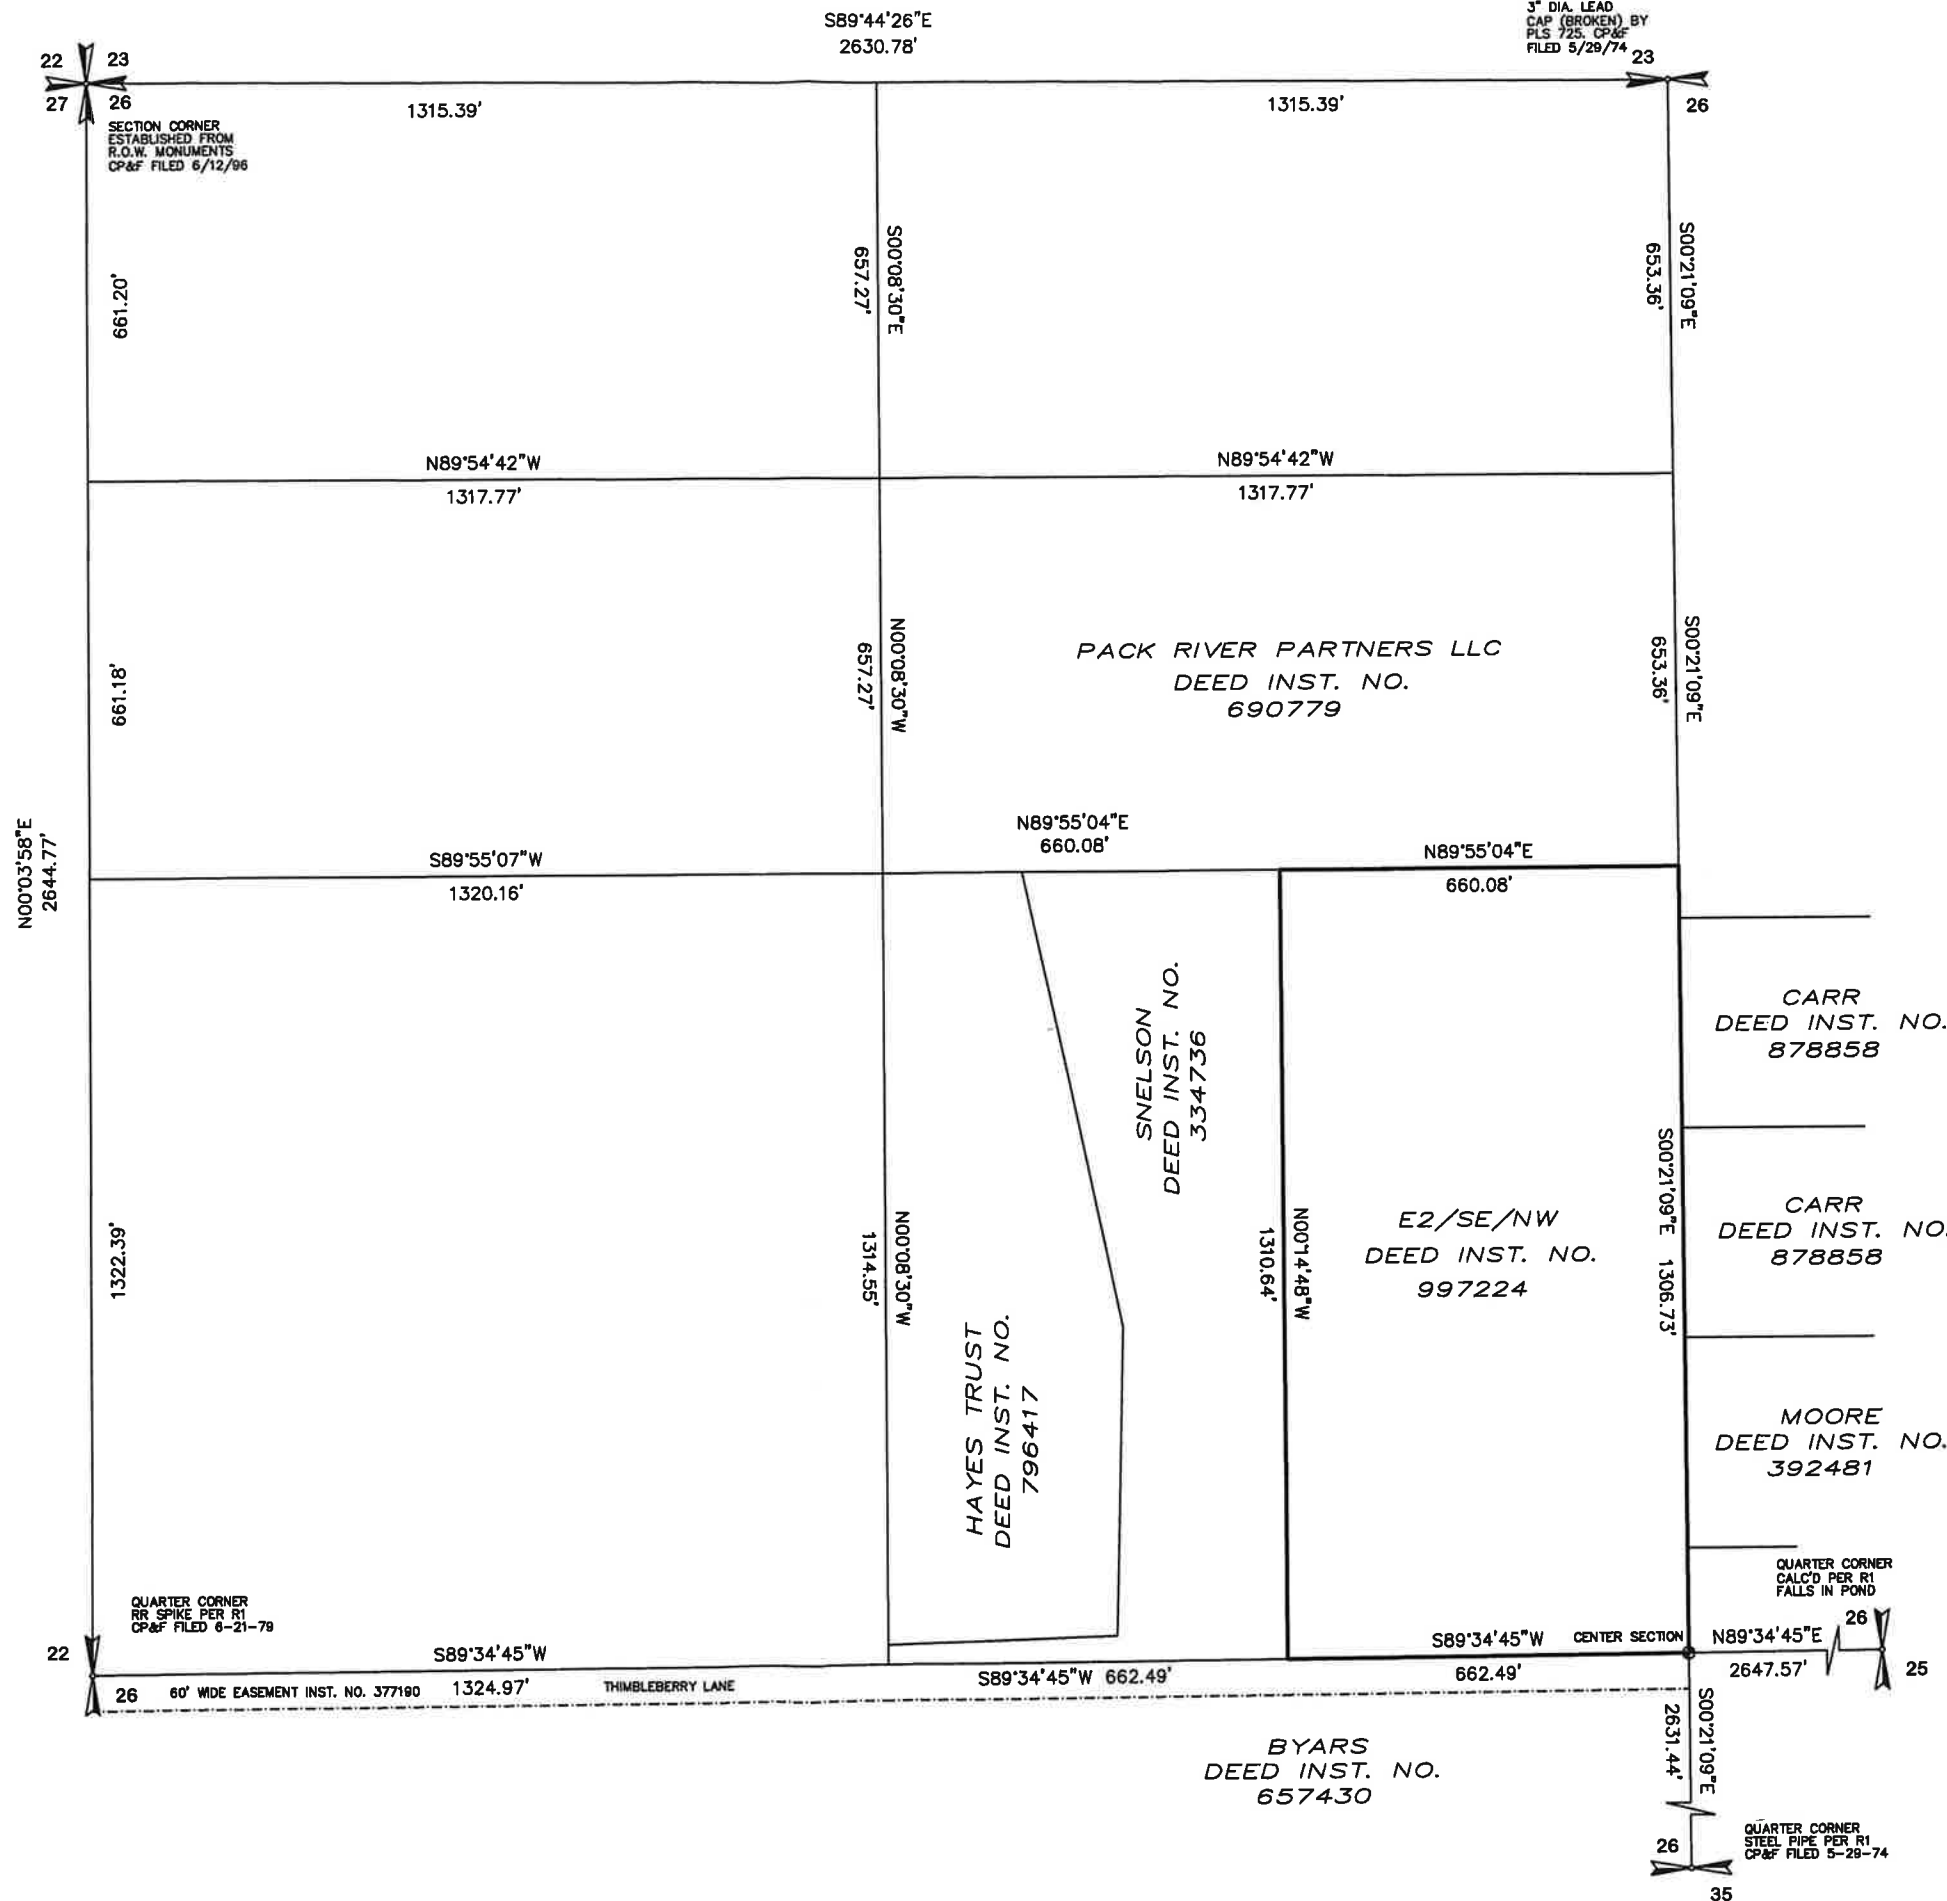

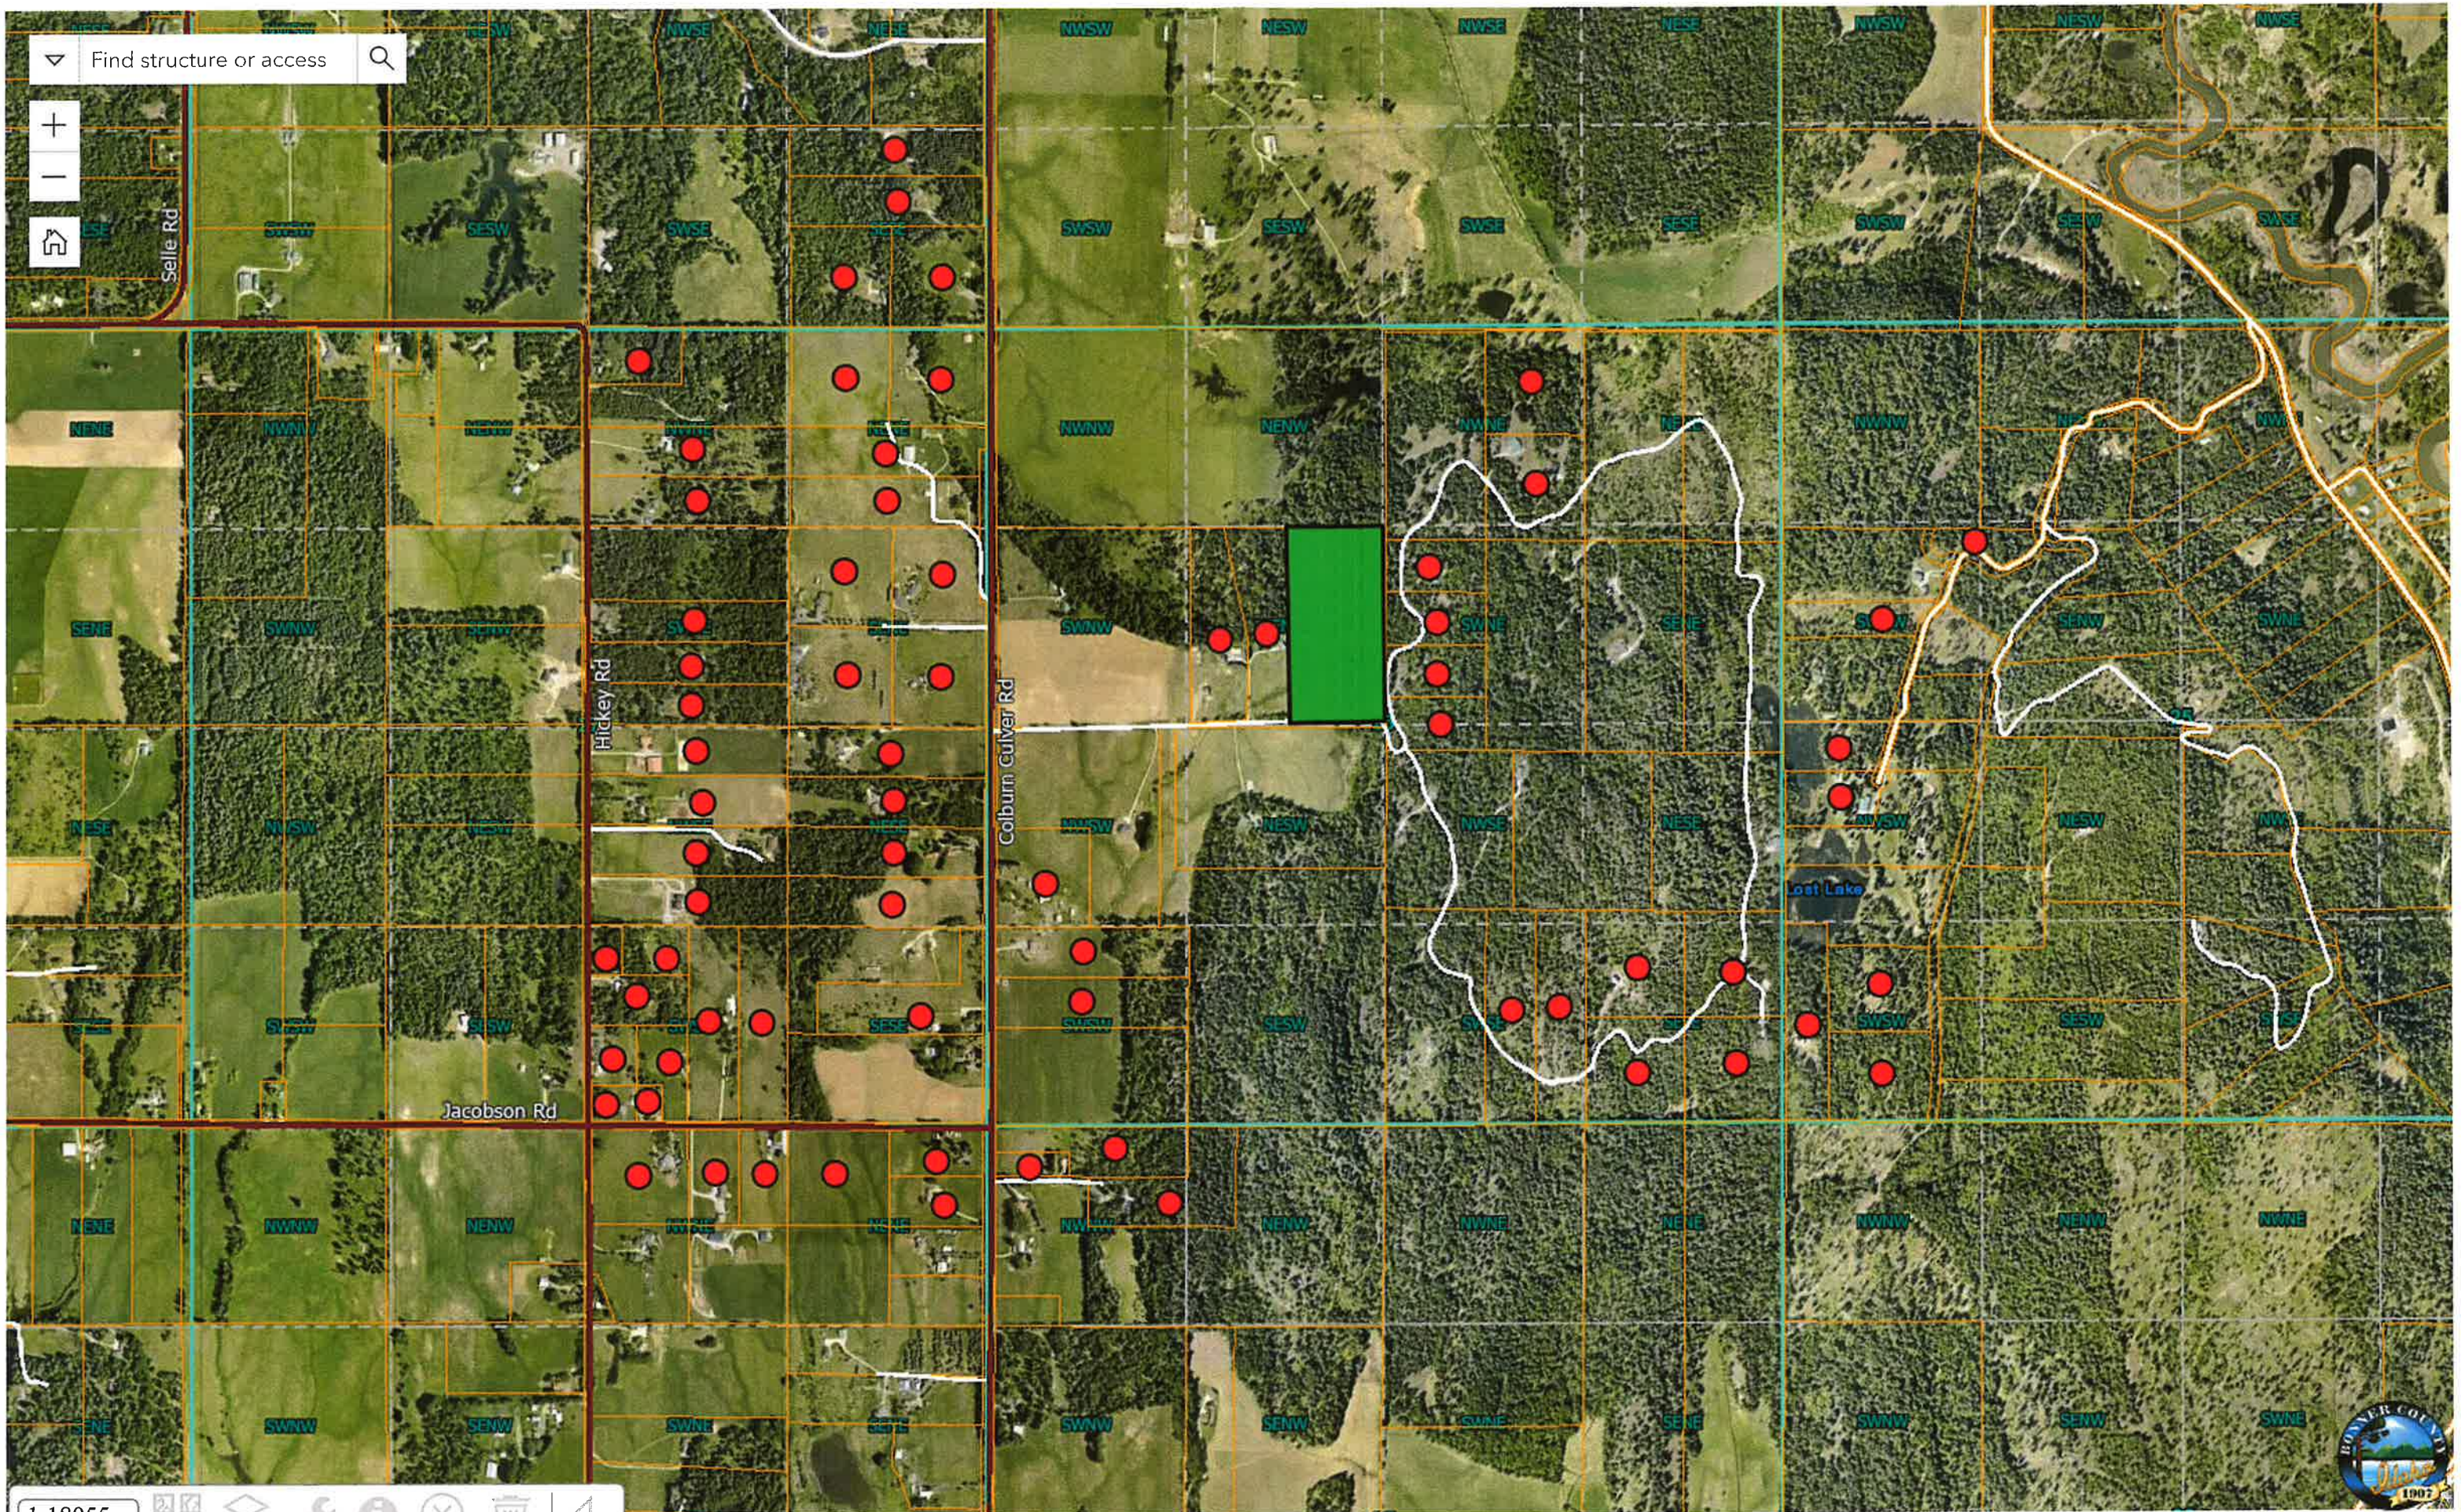

0 RED DOT = 10AC OR LESS