

	1	2	52
--	---	---	---	---	---	---	---	---	---	----	----	-----	-----	----

1

1

[illegible]

DATE:	10-9-2019
SCALE:	AS SHOWN
DRAWN BY:	DLO
CHECKED BY:	KAK
FILE NAME.:	SLWWTB-ENG-6-28-2019
DATA No.:	19091-22-001-



0 75 150 300
SCALE IN FEET

4.1 PROPERTIES WITHIN 300-FT OF PROJECT

SCALE: 1" = 250'

SCALE: 1" = 250'

- (N1) EXISTING PROPERTY LINE LOCATION
- (N2) RIGHT-OF-WAY LOCATION
- (N3) EXISTING STRUCTURES
- (N4) EXISTING FENCE
- (N5) EXISTING GATE LOCATION
- (N6) EXISTING AVISTA POWER LINE EASEMENT
- (N7) EXISTING PUBLIC WELL SETBACK TO LAND APPLICATION AREA, 870-FT
- (N8) EXISTING WARNING SIGNS POSTED AROUND FENCE LINE, SEE SIGN DETAIL ON THIS SHEET
- (N9) PROPOSED BUILDING LOCATION
- (N10) EXISTING 16-FT WIDE MAINTENANCE ROAD
- (N11) PROPOSED AREA DESIGNATED FOR LAGOON STORAGE & TREATMENT
- (N12) PROPOSED CONTROL, PUMPS AND STORAGE BUILDING AREA
- (N13) PROPOSED CROP LAND APPLICATION AREA, APPROXIMATELY 70 ACRES
- (N14) PROPOSED FOREST LAND APPLICATION AREA, APPROXIMATELY 32 ACRES

(N1) INDELIBLE BLACK PANEL WITH 2-1/2" HIGH YELLOW LETTERS

(N2) YELLOW BACKGROUND

(N3) INDELIBLE BLACK CHARACTERS, 1-7/16" TALL

(N4) (4) HOLES FOR 1/4"Ø BOLTS, EACH HOLE SHALL HAVE A METAL GROMMET


(N5) ROUNDED CORNERS



NOTE:

- 1). ALL SIGNS SHALL BE PORCELAIN ENAMEL, 20GA ENAMELED IRON OR STEEL OF LOW METALLOID AND COPPER CONTENT MANUFACTURED FOR PRODUCTION OF PORCELAIN ENAMEL UNITS. PORCELAIN COATING SHALL INCLUDE TWO COATS WITH MINIMUM 0.0025" THICKNESS PER COAT.
- 2). COLORS & SIZES OF LETTERS TO BE PER OSHA STANDARDS FOR CAUTION SIGNS.
- 3). PROVIDE THE SIGN AT 250' O.C. AND AT CORNERS, ALONG BARB WIRE FENCING AROUND LAND APPLICATION PERIMETER.

WARNING SIGN FOR LAND APPLICATION AREA

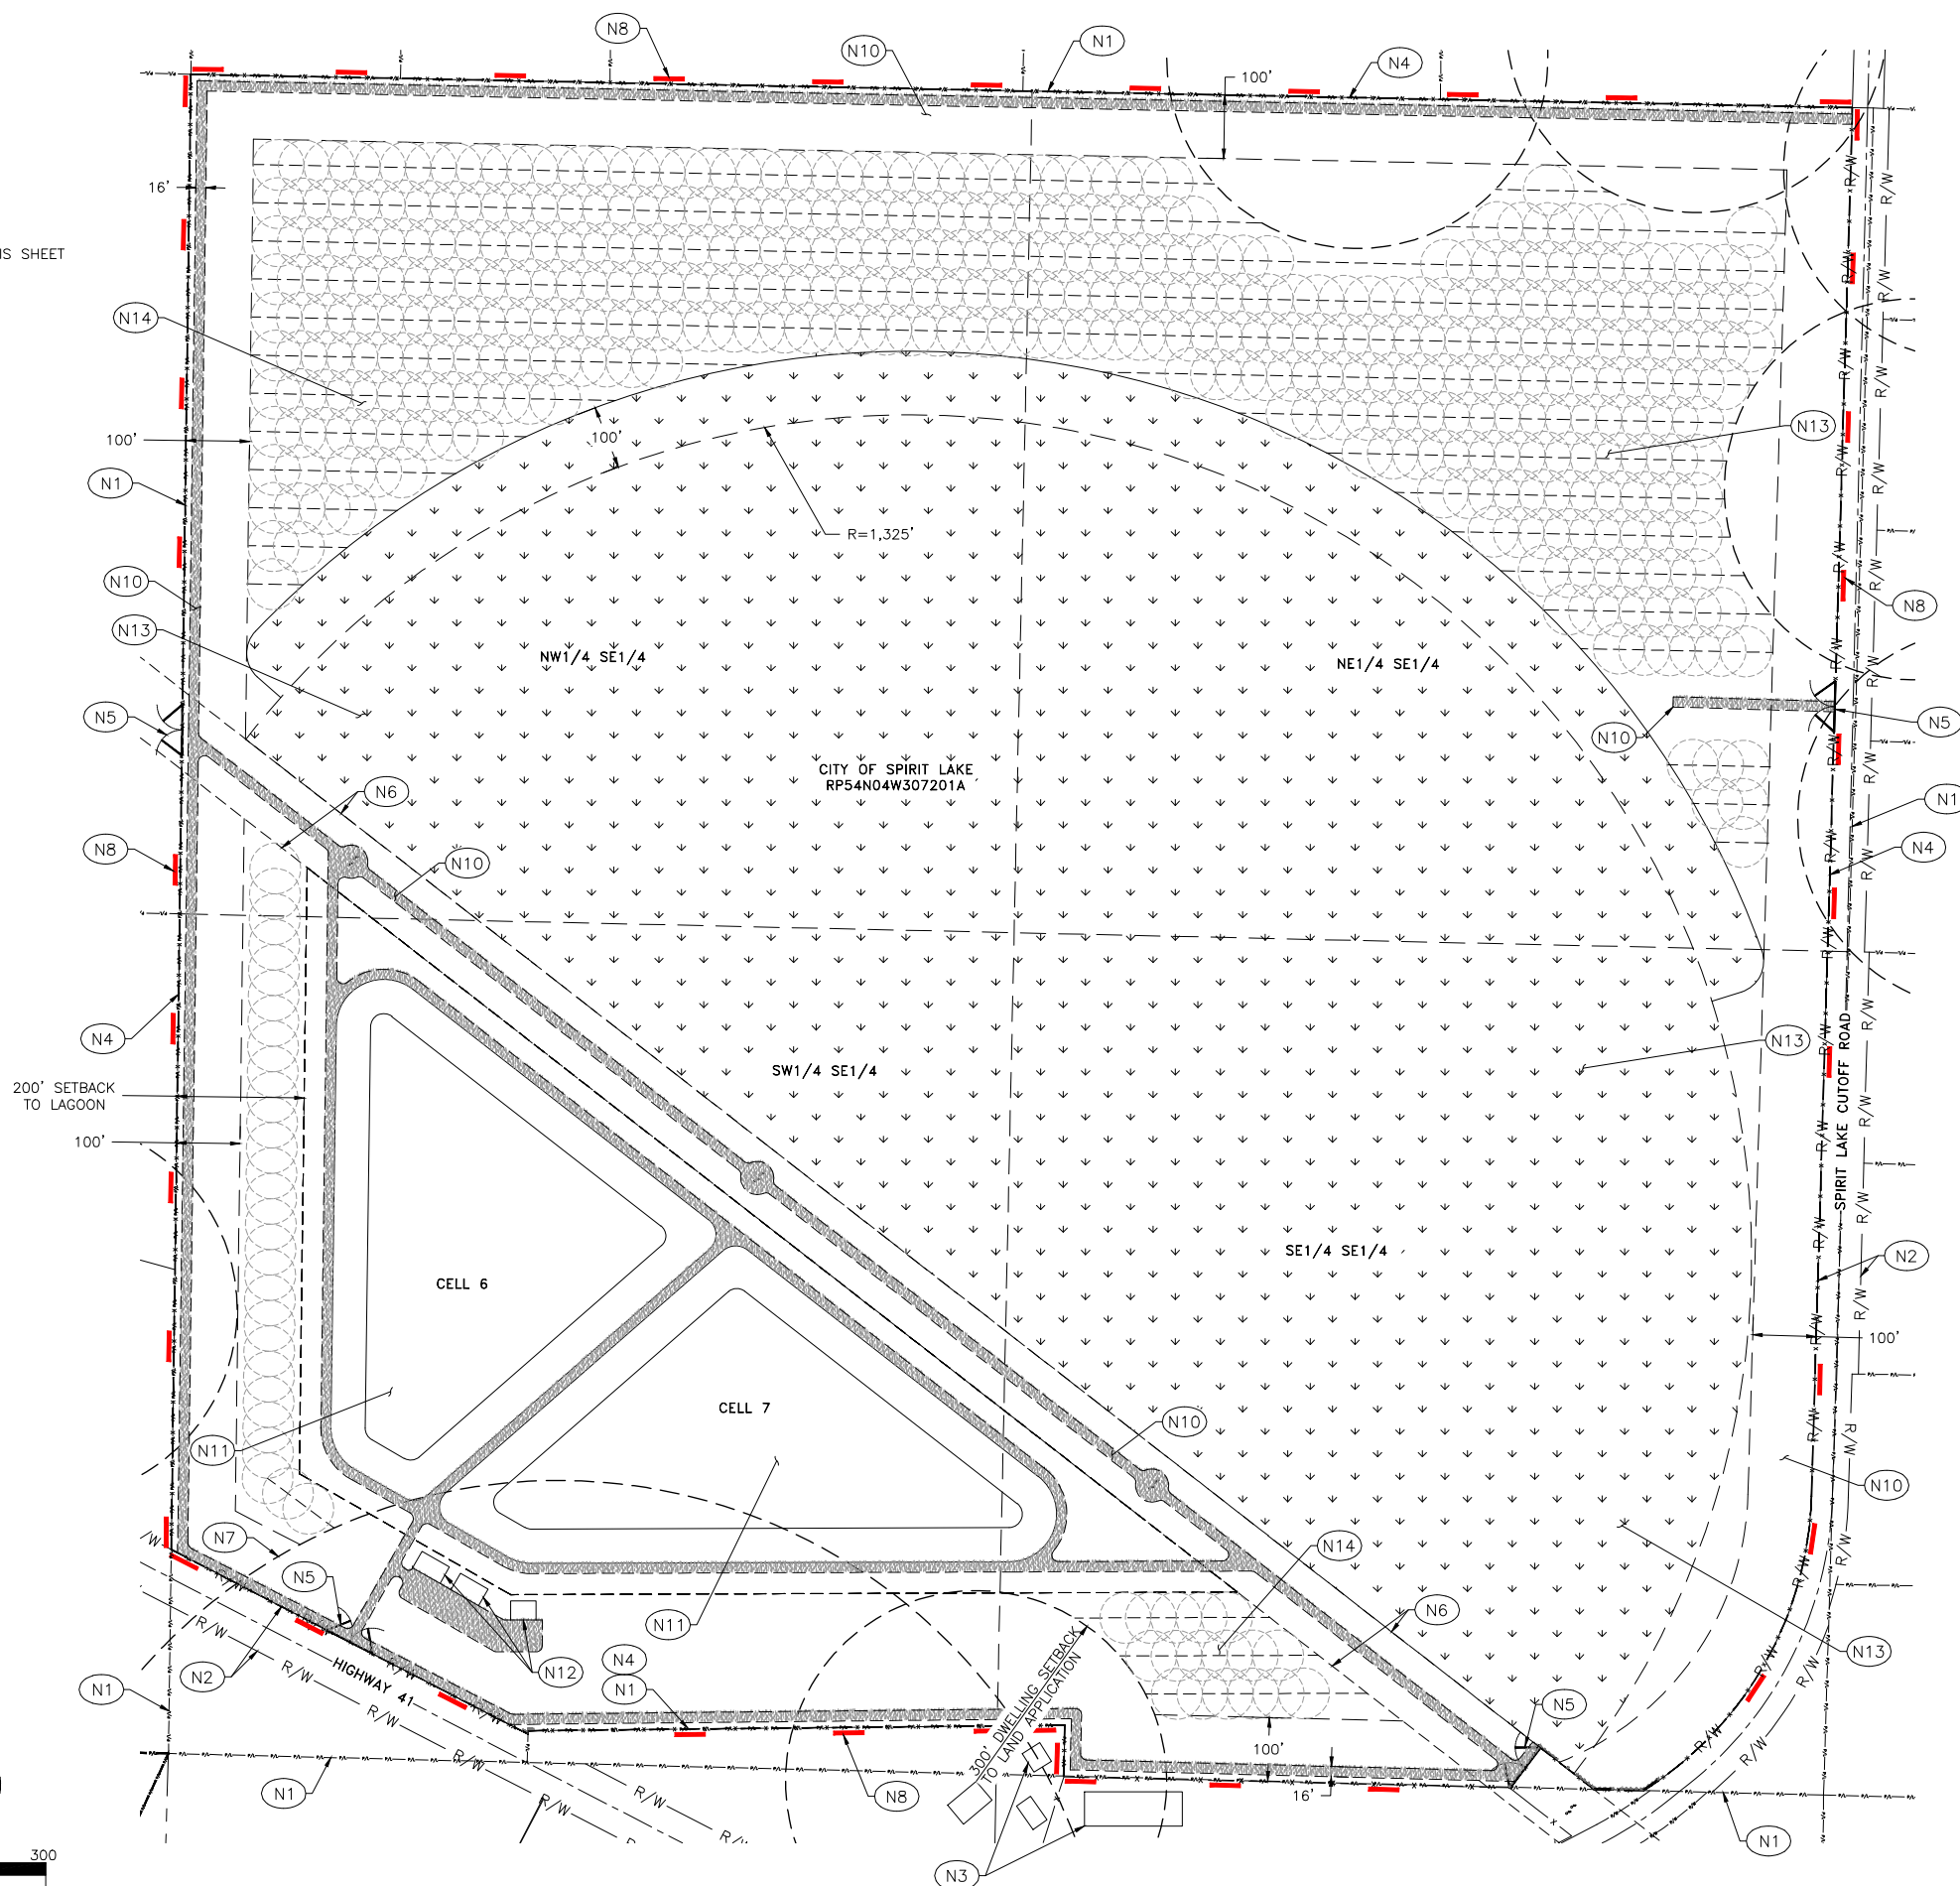


Digitally signed by
Kevin Koesel, P.E.
Location: Newport, WA
Reason: I am the
author of this document
Contact Info:
kkoesel@jasewell.com
Date: 2025.10.09
11:47:24-0700'



ENGINEER'S STAMP

[illegible]

James A. Savell and Associates, LLC
CONSULTING ENGINEERS
NEWPORT, WASHINGTON, 99156
(509) 447-3626

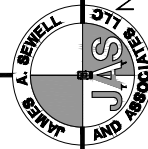

SHEET TITLE:		PROPOSED SITE PLAN	
PROJECT:		WWTP LAND CUP APPLICATION PROJECT SPIRIT LAKE BONNER COUNTY, IDAHO	
DATE:	10-9-25		
SCALE:	AS SHOWN		
DRAWN BY:	DLO		
CHECKED BY:	KAK		
FILE NAME:		SLWTP-ENG-6-28-2	
DATA NO.:		19091-22-001-1	

SHEET 3 OF 3

4.1 PROPOSED SITE PLAN
SCALE: 1" = 150' (FOR SHEET SIZE: 34"x22")