


298 RED CEDAR LANE SITE PLAN

Revised Site Plan
Received 2.3.26

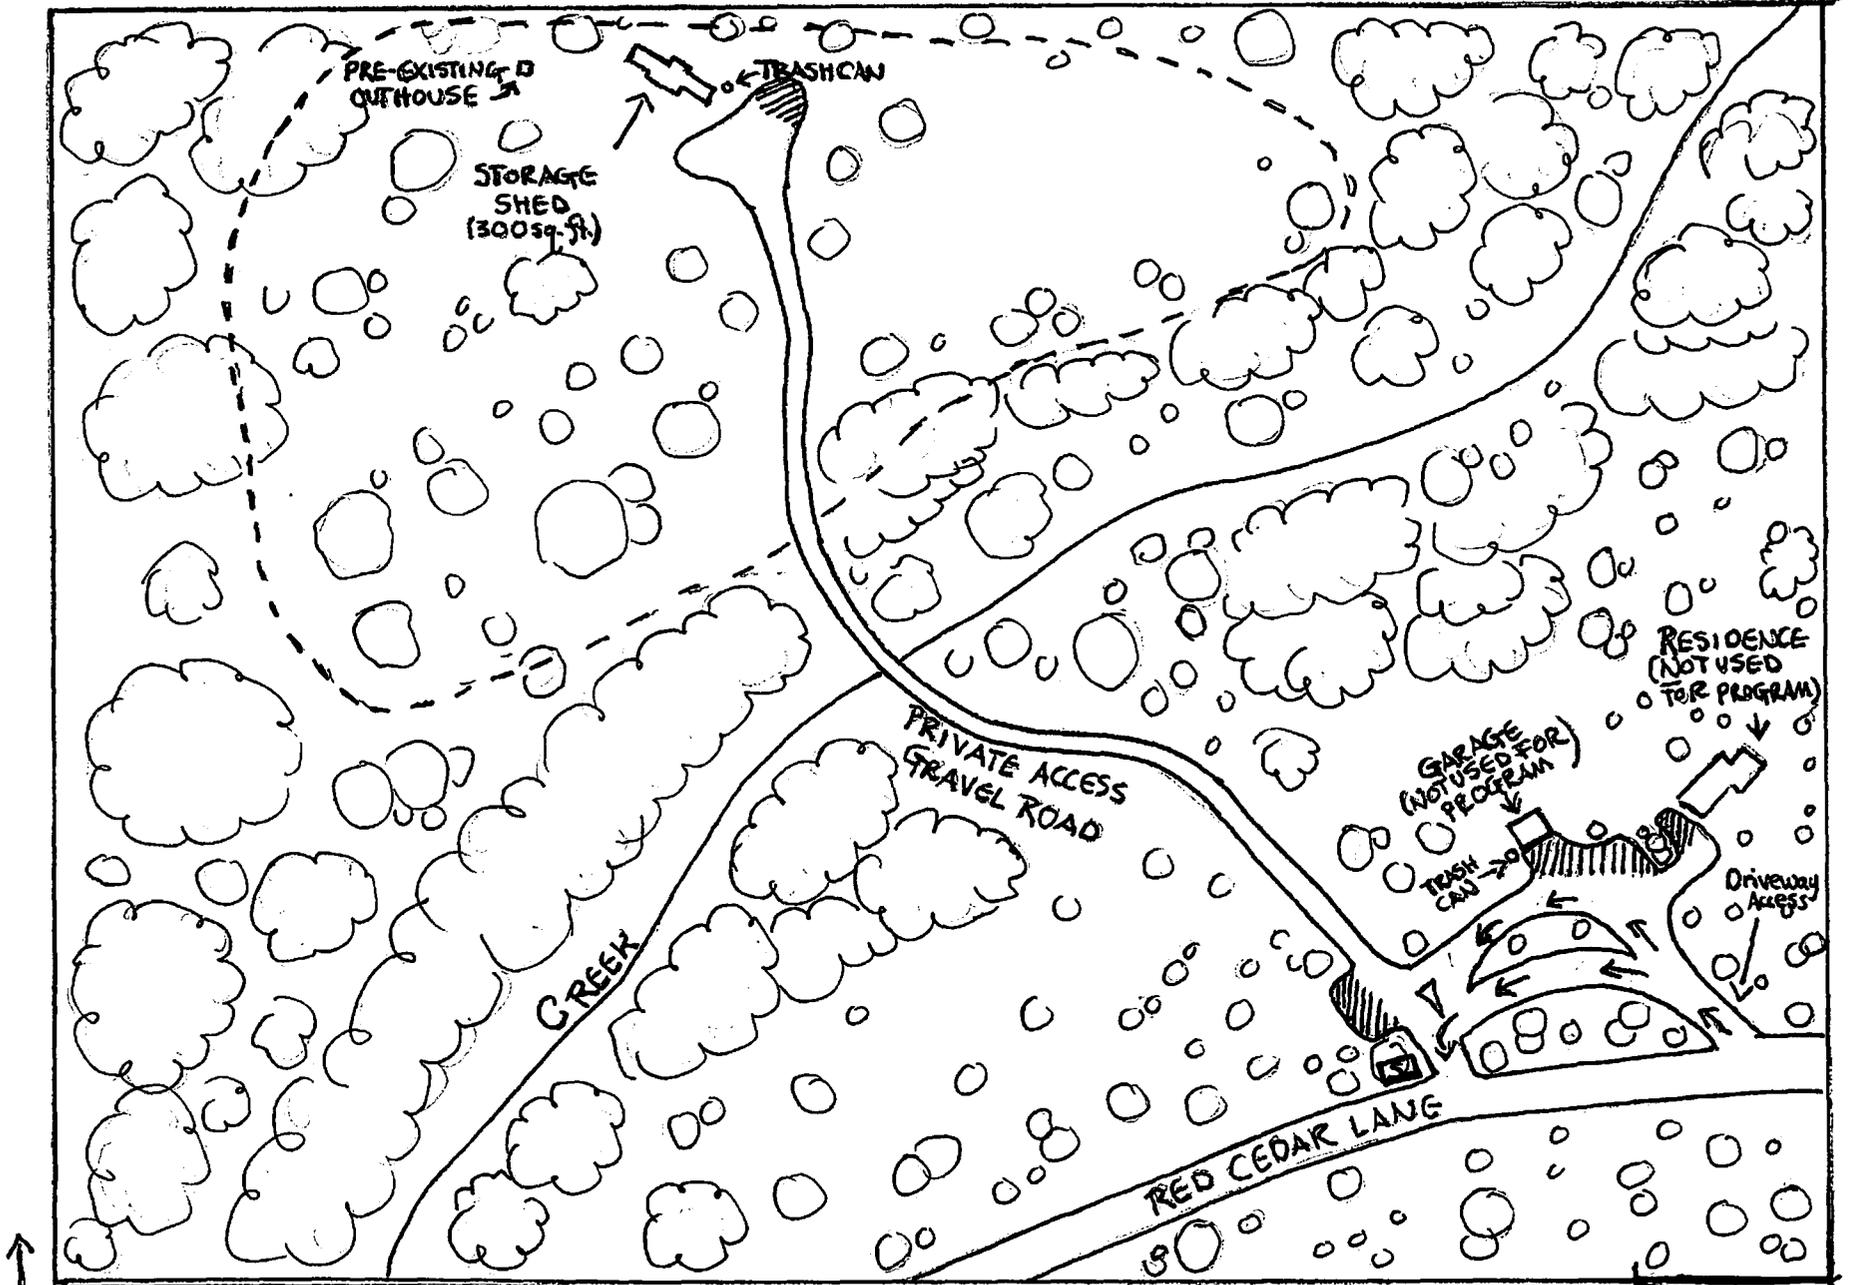

SUBJECT PROPERTY BOUNDARY
(15 ACRES)

KEY

- = GENERAL OUTDOOR EDUCATION AREA
-  = PARKING AREAS
-  = TREES / FORESTED AREA
-  = SIGN - NTS ONLY ON PROGRAM DAYS

SCALE
1" = 100'

