

## NOTES:

- PROPERTY LINES SHOWN ARE BASED ON AVAILABLE DATA AND ARE FOR REFERENCE ONLY. FINAL PROPERTY BOUNDARIES TO BE VERIFIED BY OWNER OR LAND SURVEYOR AS REQUIRED.



SITE NAME: BLANCHARD

SITE ADDRESS: 32622 STATE HIGHWAY 41, BLANCHARD, ID 83804

PROJECT: FIBER HUT

SET ISSUE:

NO	DESC	DATE:
0	CDs	9/29/2025


OVERALL SITE PLAN

A 1.0




1  
OVERALL SITE PLAN

SCALE: 1/32" = 1'-0"

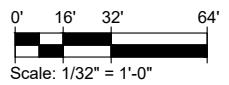


Scale: 1/32" = 1'-0"

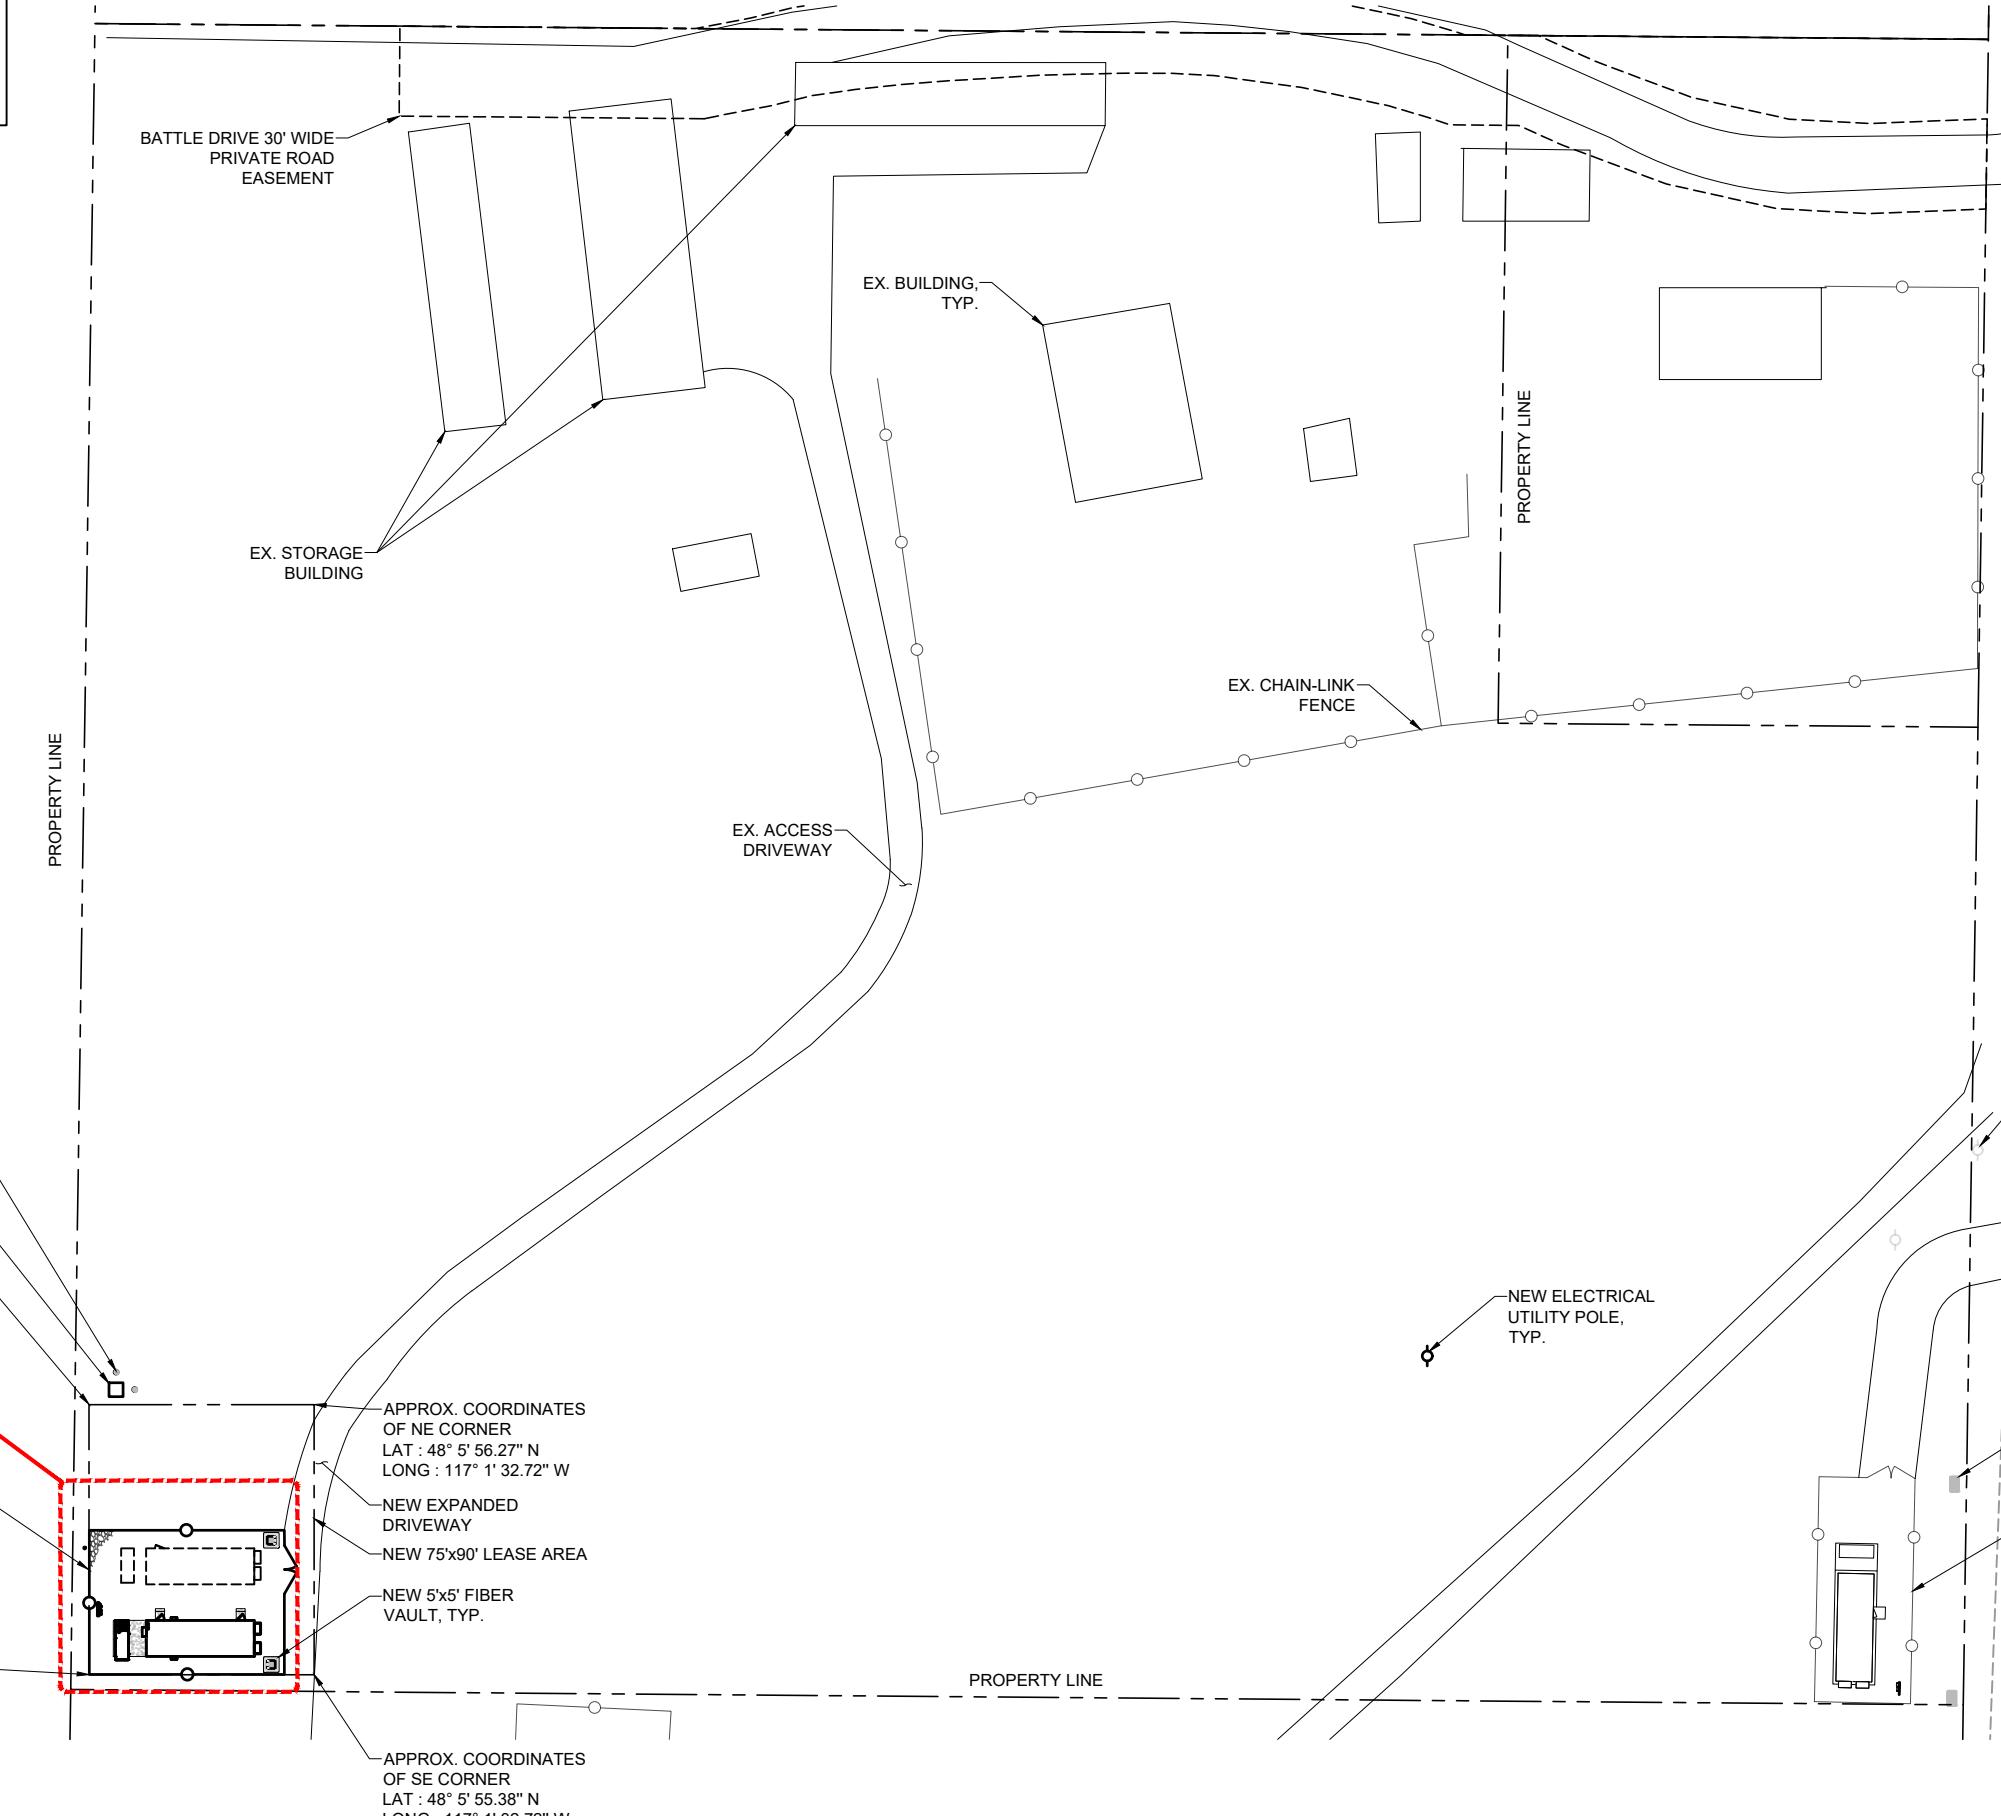

## NOTES:

1. NEW CHAIN-LINK FENCE TO MATCH EXISTING
2. NEW COMPOUND GRAVEL SURFACE TO MATCH EXISTING
3. NEW FIBER VAULT(S) TO BE PROVIDED & INSTALLED BY IIG
4. PROPERTY LINES SHOWN ARE BASED ON AVAILABLE DATA AND ARE FOR REFERENCE ONLY. FINAL PROPERTY BOUNDARIES TO BE VERIFIED BY OWNER OR LAND SURVEYOR AS REQUIRED.

**ONTIVITY**  
LOCAL CONNECTIONS | NATIONAL SOLUTIONS

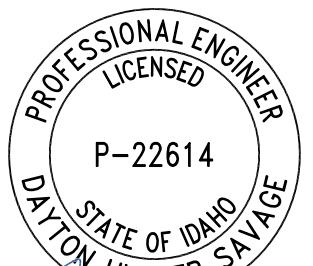

**IIG**  
Intermountain Infrastructure Group

533 AIRPORT BLVD SUITE 400  
BURLINGAME, CA 94010



SITE NAME:  
BLANCHARD

SITE ADDRESS:  
32622 STATE HIGHWAY 41,  
BLANCHARD, ID 83804

PROJECT:  
FIBER HUT

SET ISSUE:  

NO	DESC	DATE:
0	CDs	9/29/2025

DETAILED NEW SITE  
PLAN

**A2.1**

SCALE SET FOR 24"X36" SHEET  
USE 1/2 SCALE FOR 11"X17" SHEET

