




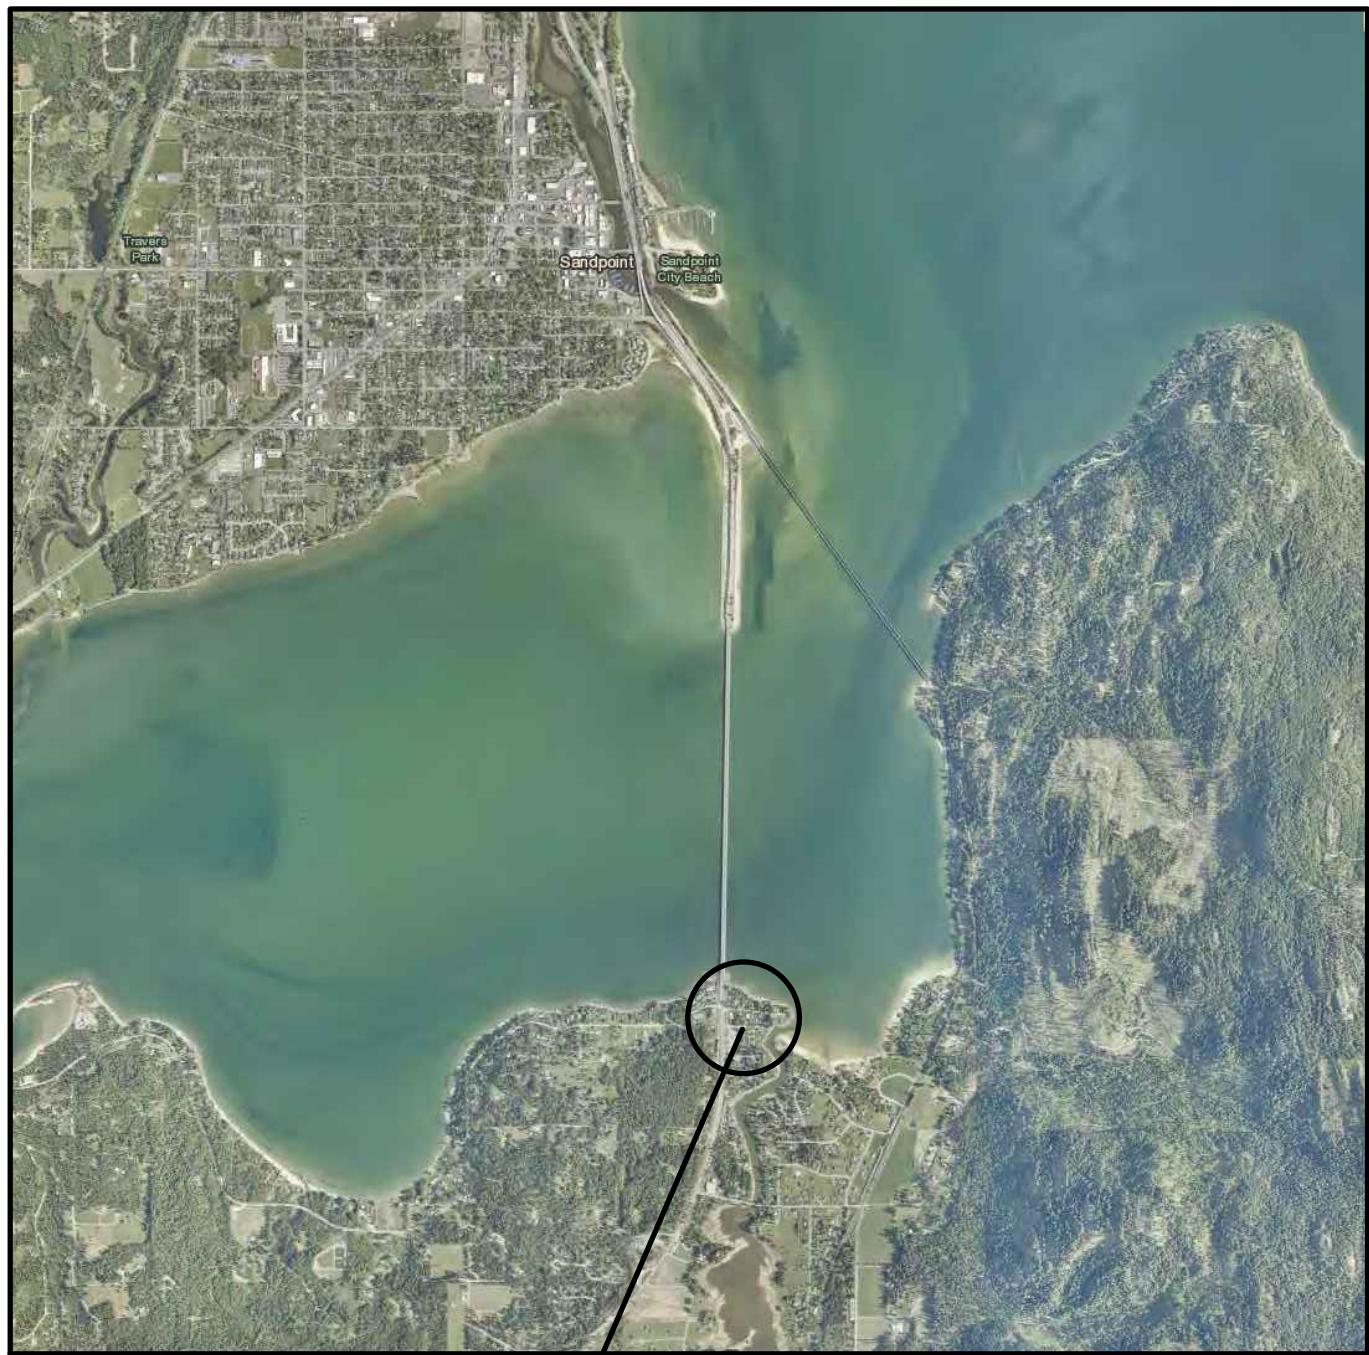


SITE LOCATION


SITE INFORMATION:

PARCEL: RP00234001001DA
OWNER1: WILLIAMS, MARIAH R
OWNER2: SQUIRES, TUCKER W
ACRES: 0.354 (15,420.24 SF)
LEGAL: 34/35-27N-2W LAKESIDE
PLACE BLK 1 N 110FT W
40FT OF LOT 3 N 110FT OF
LOT 4
ZONE: SUBURBAN
ADDRESS: 9 HARBOR VIEW DR.
SAGLE ID 83860

ALLOWABLE LOT COVERAGE (35%)
5,397.084 SF
EXISTING LOT COVERAGE:
4,017.2 SF
PROPOSED NEW COVERAGE:
2,093 SF SHOP ROOF,
DRIVEWAY APRON + SIDEWALK
NEW TOTAL LOT COVERAGE
6,110.2 SF [713.12 OVER]

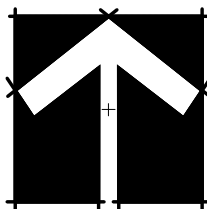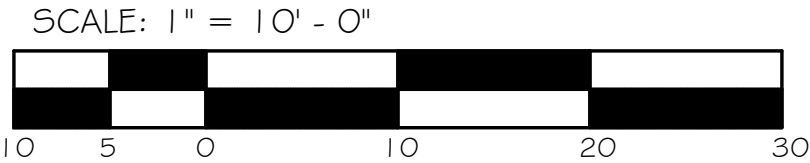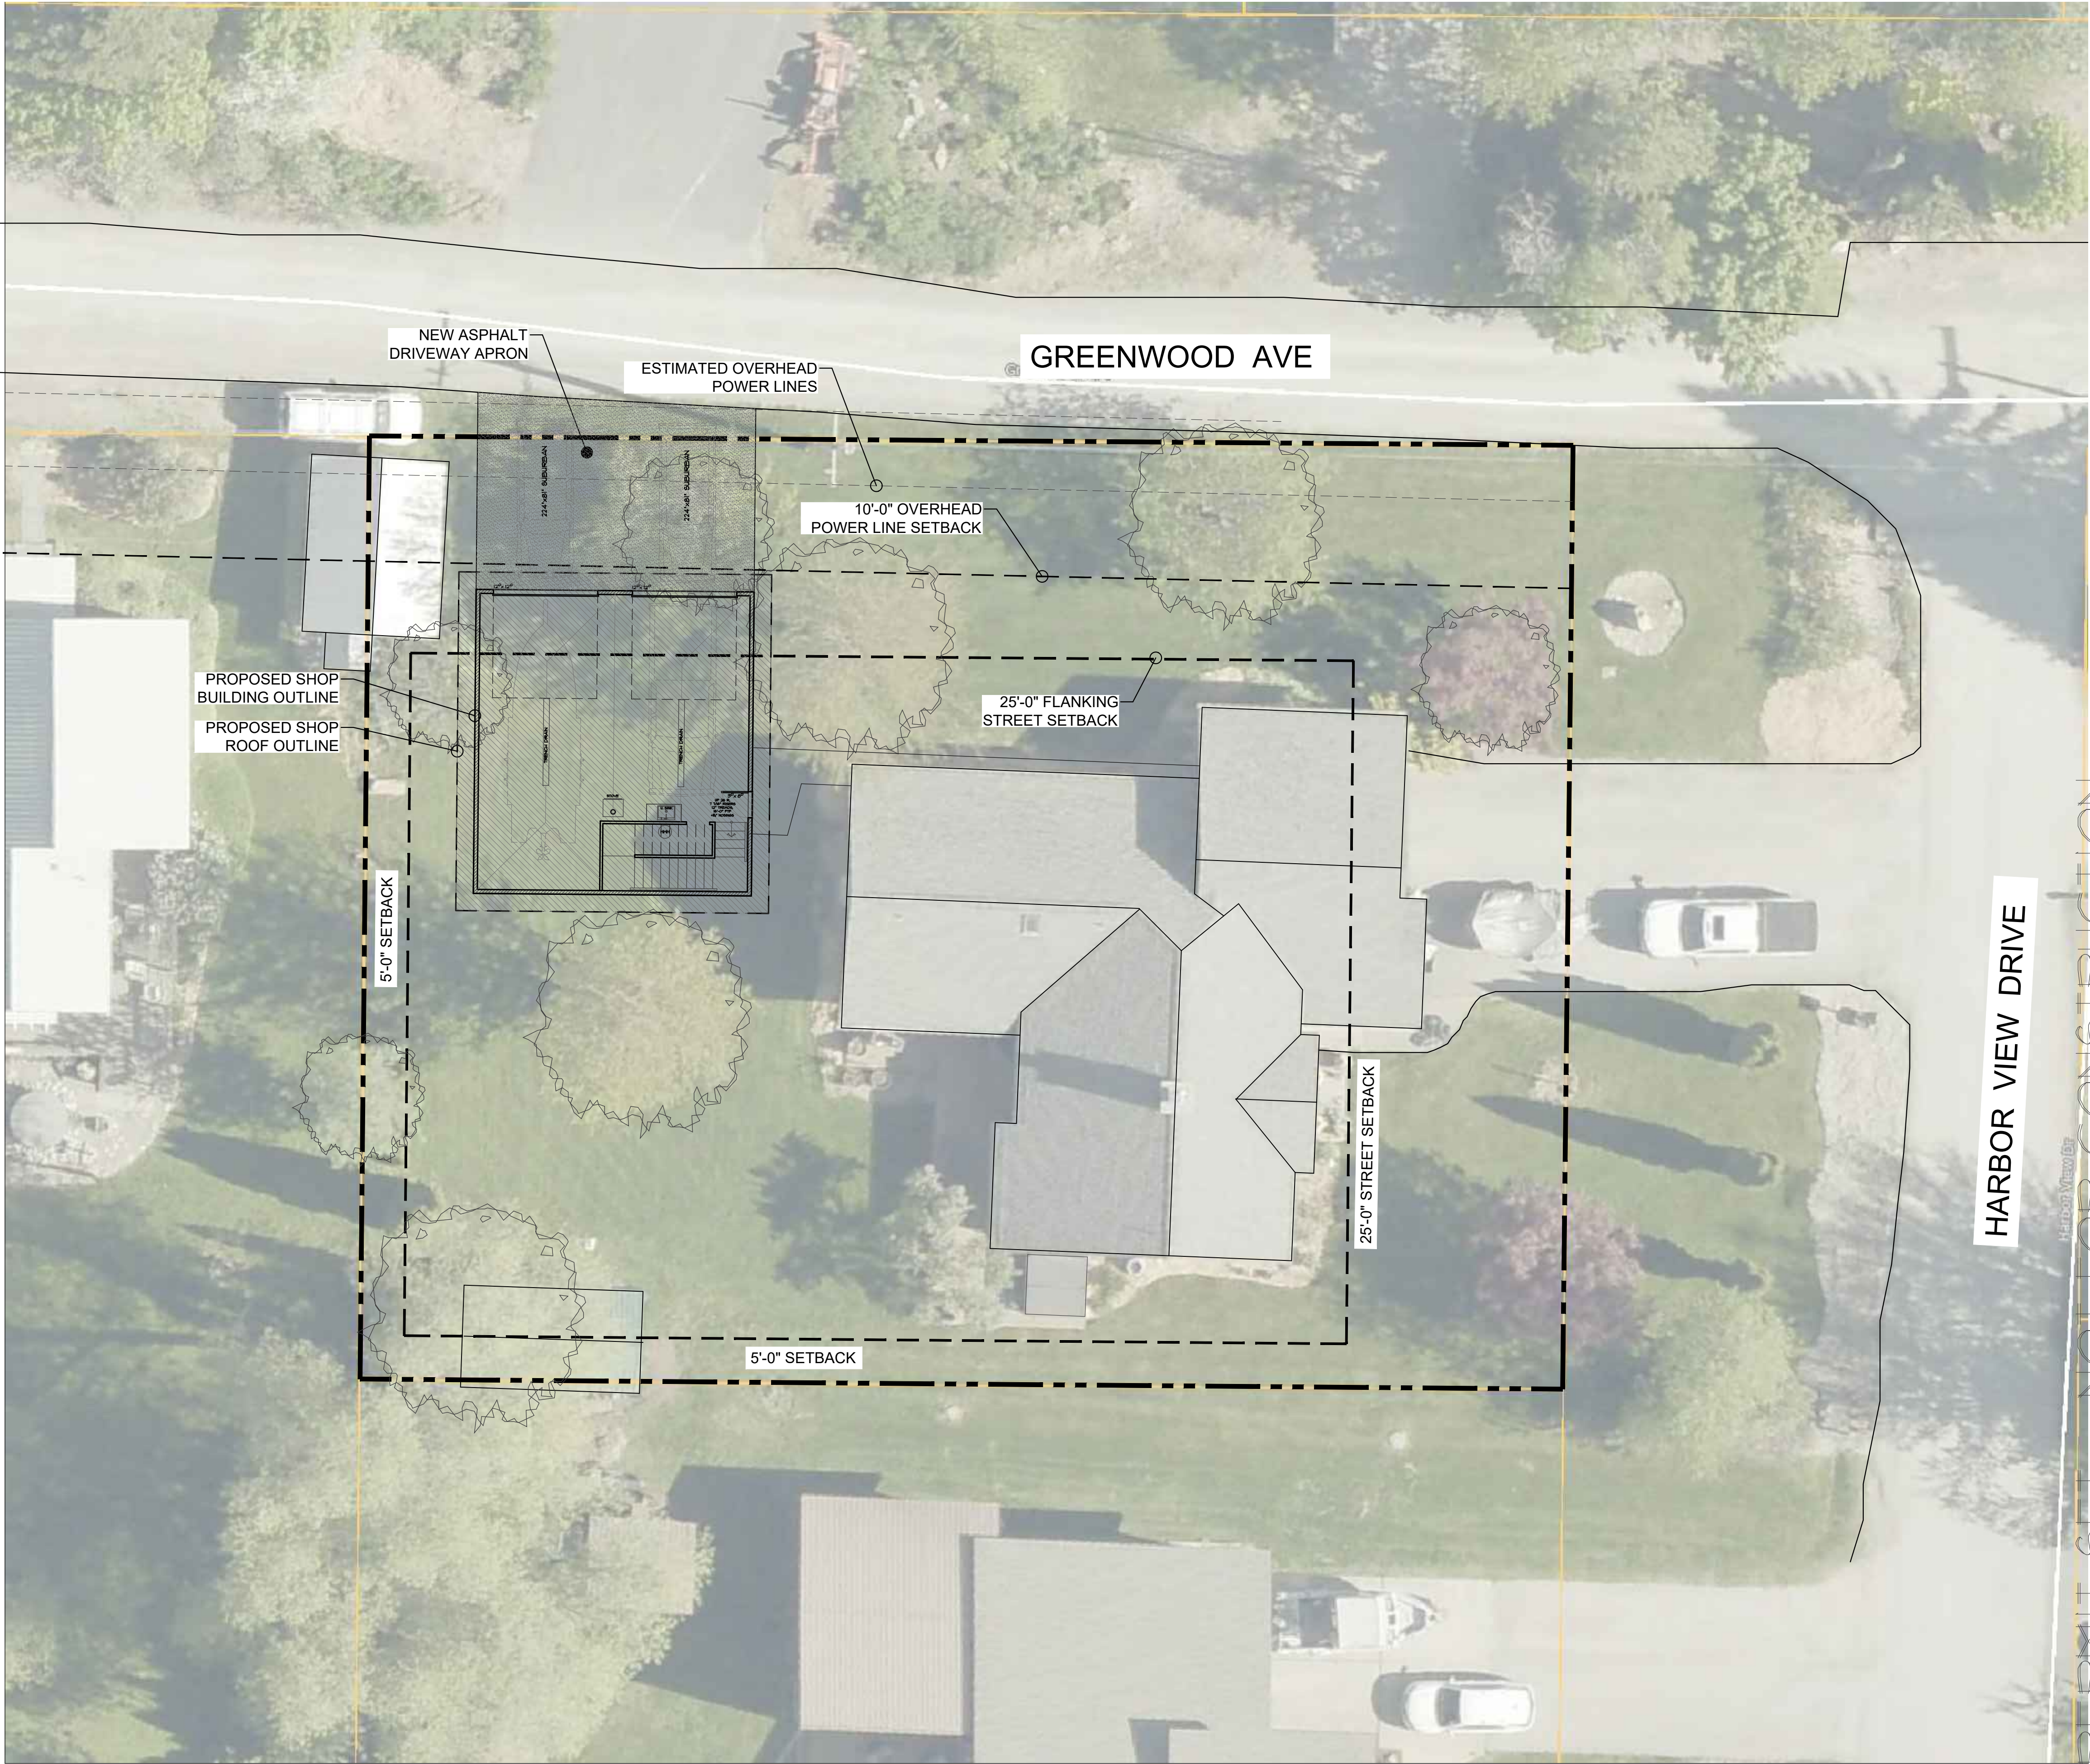

PERMIT SET - NOT FOR CONSTRUCTION

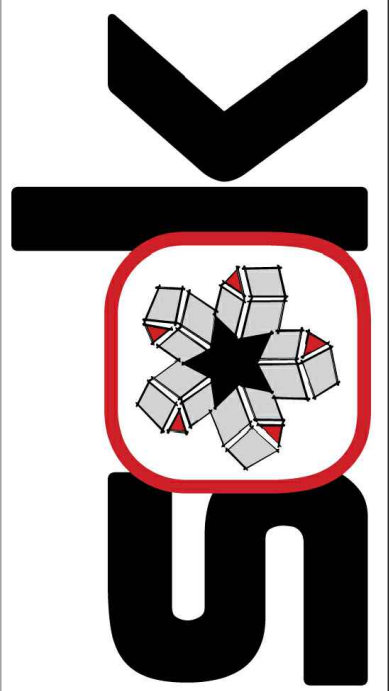	SOK design studio 534 PINE STREET SANDPOINT IDAHO 83864 WWW.SOKDESIGNS.COM INFO@SOKDESIGNS.COM		SQUIRES SHOP FRYE CREEK		DRAWN BY: SOK	REVISIONS
	C1.0		SITE PLAN		DATE: 19 AUG 2025	REVISIONS