


NOTES:

1. PROPERTY LINES SHOWN ARE BASED ON AVAILABLE DATA AND ARE FOR REFERENCE ONLY. FINAL PROPERTY BOUNDARIES TO BE VERIFIED BY OWNER OR LAND SURVEYOR AS REQUIRED.

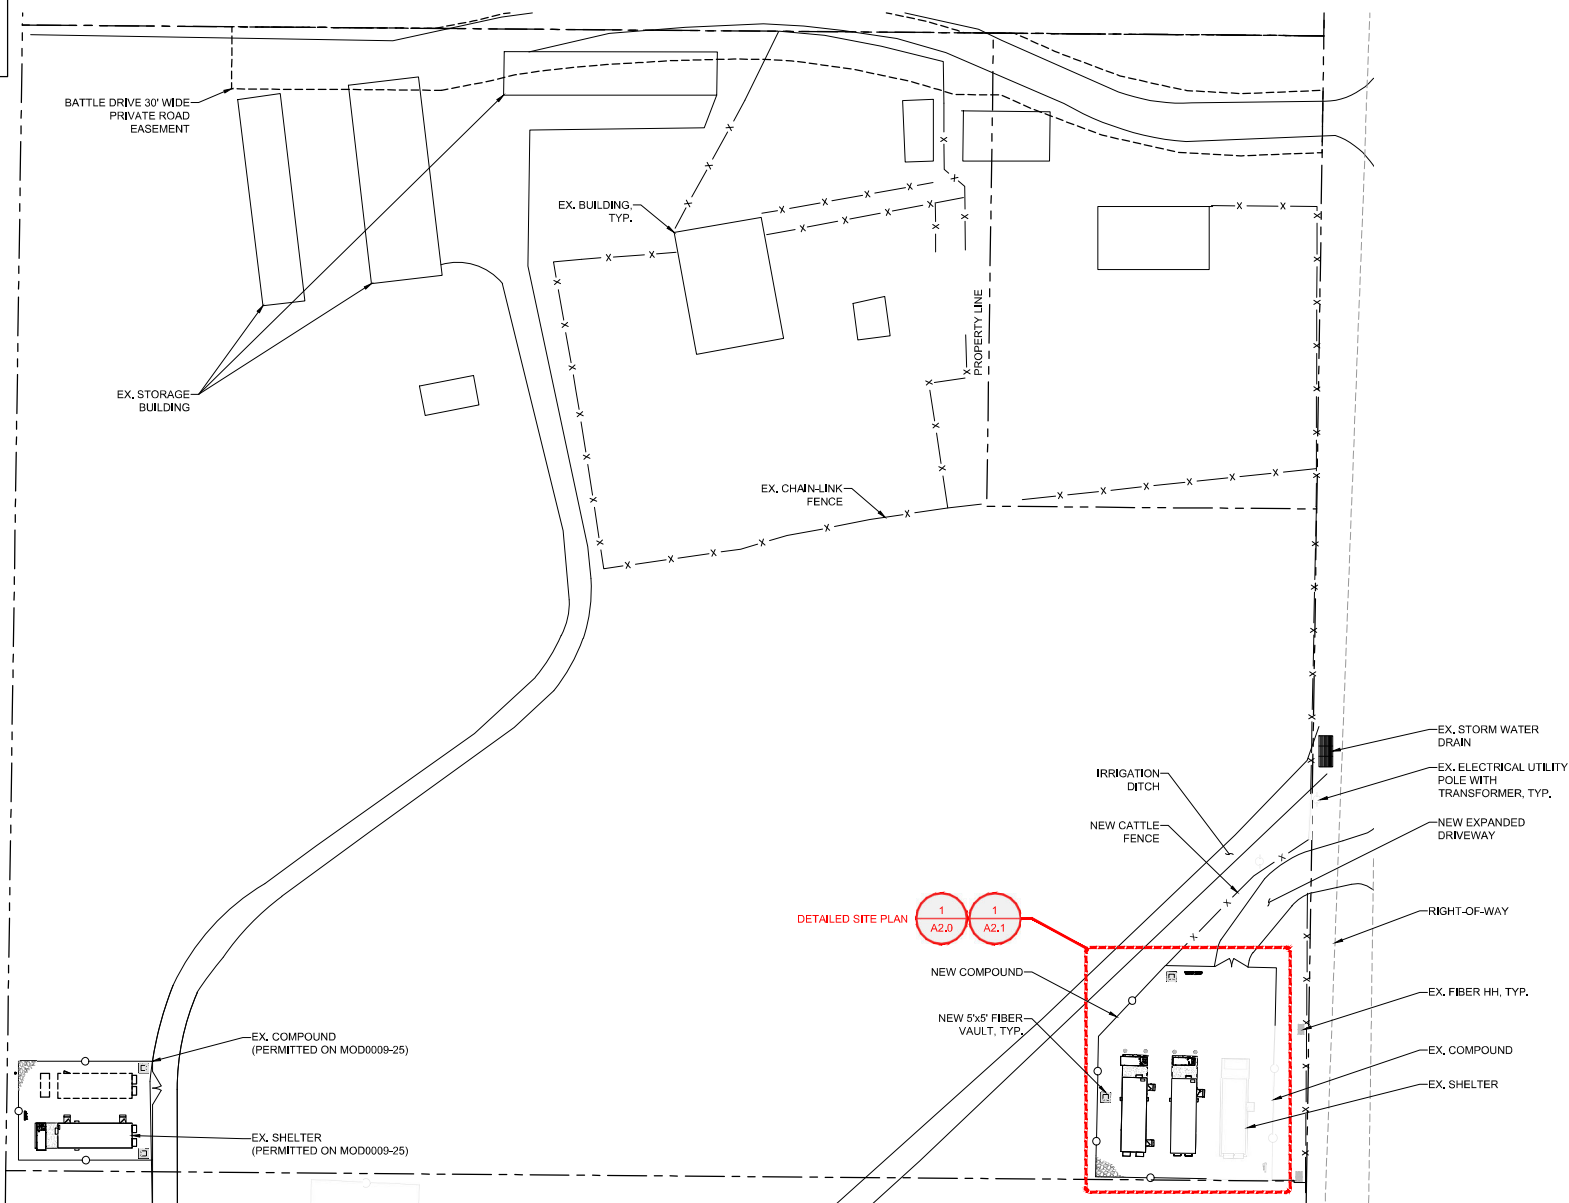

DETAILED SITE PLAN
 1 A2.0 1 A2.1



**PRELIMINARY
NOT FOR CONSTRUCTION**



SITE NAME:
BLANCHARD 2

SITE ADDRESS:
32622 STATE HIGHWAY 41,
BLANCHARD, ID 83804

PROJECT:
FIBER HUT

SET ISSUE:

NO.	DESC.	DATE:
A	REVIEW	05/21/2026
B	REVIEW	07/01/2026

OVERALL SITE PLAN

A1.0


SCALE B17 FOR 24"x36" SHEET
USE 1/2 SCALE FOR 11"x17" SHEET



1

OVERALL SITE PLAN

SCALE: 1" = 30'-0"

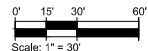

Scale: 1" = 30'