

NOTICE OF PUBLIC HEARING



I hereby certify that a true and correct copy of this "Notice of Public Hearing" was digitally transmitted or mailed (postage prepaid) on this **16th** day of **June 2026**.

A handwritten signature in cursive script that reads "Maya Johnson".

Maya Johnson, Administrative Assistant III

This notice was mailed to political subdivisions, property owners within 2800 feet of the subject property, and the media on **Tuesday, June 16, 2026**.

NOTICE IS HEREBY GIVEN that the Bonner County Zoning Commission will hold a public hearing at **5:30 pm** on **Thursday, July 23, 2026**, in the Bonner County Administration Building, 1500 Highway 2, Sandpoint, Idaho, by Zoom teleconference, and YouTube Livestream to consider the following requests:

File MOD0003-26 –Modification of Conditional Use Permit – Earthkeepers Private School: Request to modify a term of CUP0010-25, Condition B-1, Road Standards. The property is zoned A/F-20. The project is located off Red Cedar Lane in Section 25 Township 58 North, Range 1 West, Boise-Meridian.

For details regarding this application, Zoom teleconference, or YouTube livestream, visit the Planning Department web site at www.bonnercountyid.gov/departments/Planning. Staff reports are available online or may be viewed at the planning department approximately a week before the scheduled hearing.

Written statements must be submitted to the planning department record no later than July 9, 2026, at 5:00 PM. Written statements not exceeding one standard letter sized, single spaced page may be submitted at the public hearing. Statements can be sent to the Bonner County Planning Department at 1500 Highway 2, Suite 208, Sandpoint, Idaho 83864; faxed to 866-537-4935 or e-mailed to planning@bonnercountyid.gov. The referenced start time stated above reflects the beginning of the hearing. Specific file start time and hearing duration vary.

During the hearing for this application, the public will be given an opportunity to provide testimony and/or evidence regarding how the proposal does or does not comply with the applicable approval criteria of the Bonner County Revised Code. At the close of the public hearing, the governing body will make a decision on the application that may include, but is not limited to, approval, denial, remand, or continuance of the public hearing. Any person needing special accommodations to participate in the public hearing should contact the Bonner County Planning Department at (208) 265-1458 at least 48 hours prior to the scheduled hearing.

If you have no comment or response, you may indicate below and return this form to the Planning Department.


NO COMMENT _____
Name

Date

298 RED CEDAR LANE SITE PLAN

Revised Site Plan
Received 2.3.26

NT

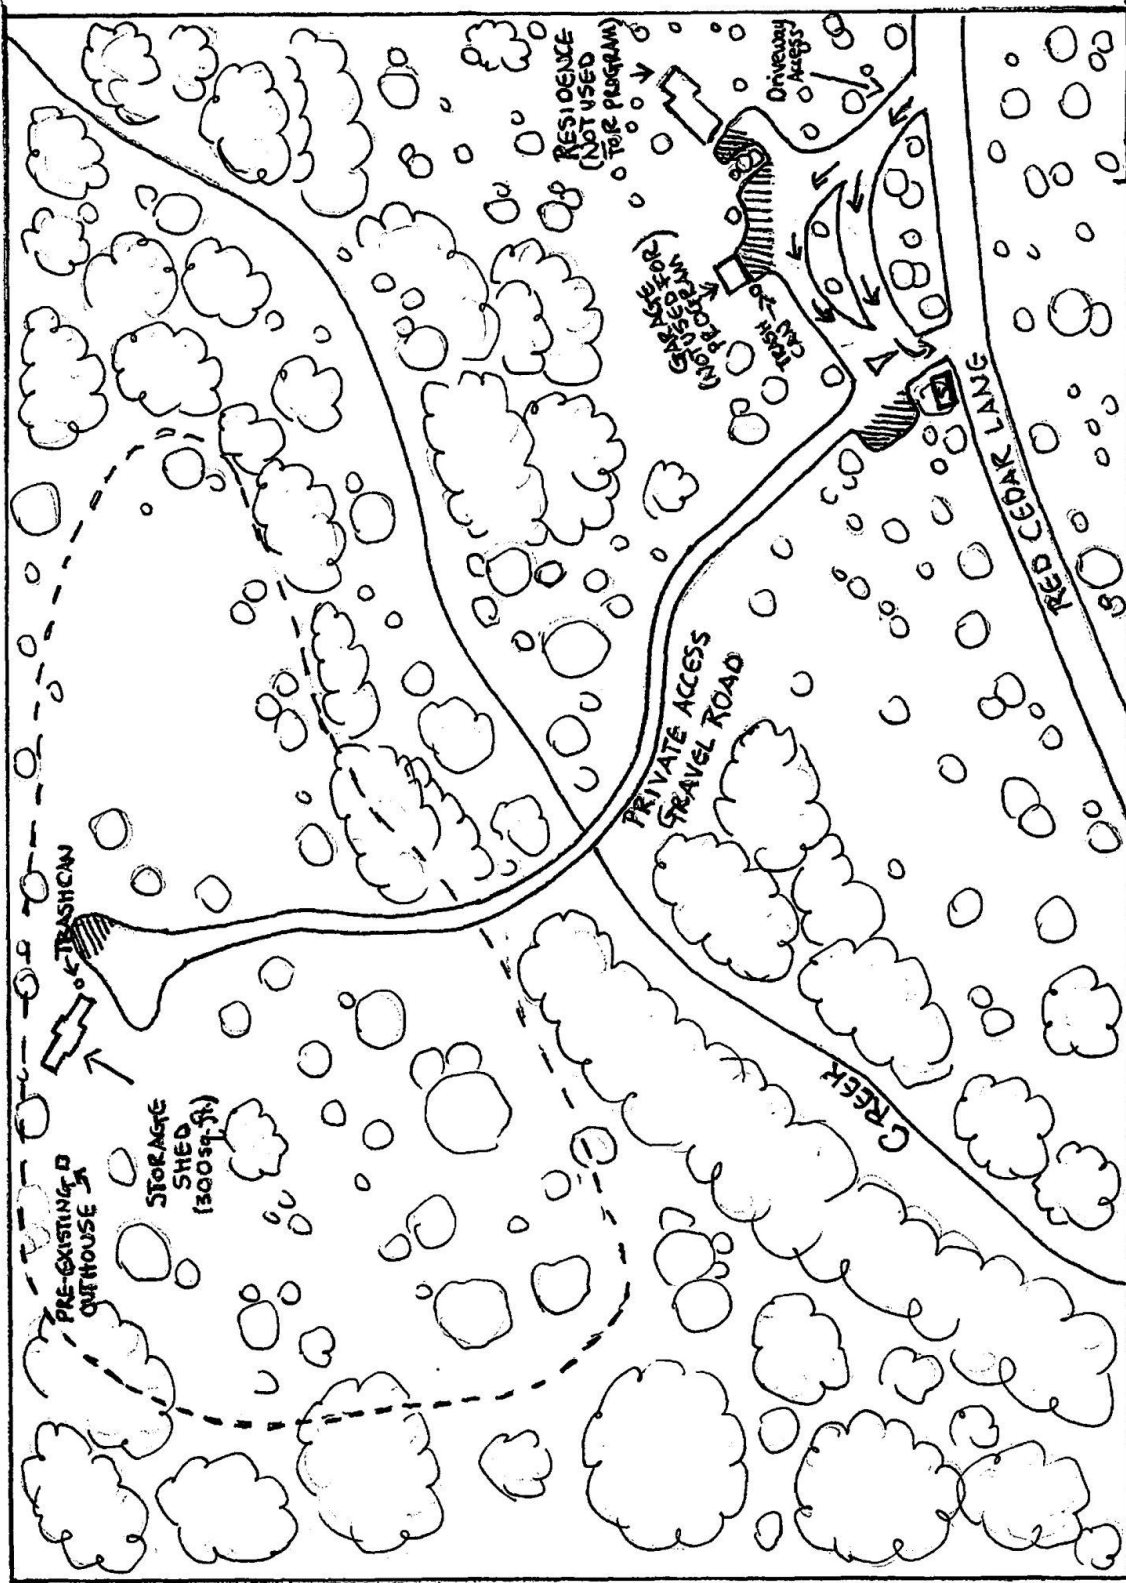

SCALE
1" = 100'

KEY

- - - - = GENERAL OUTDOOR EDUCATION AREA
- [Hatched Box] = PARKING AREAS
- [Clouds] = TREES / FORESTED AREA
- [Square with 'S'] = SIGN - NTS
- [Square with 'S'] = SIGN ON PROGRAM AREA

SUBJECT PROPERTY BOUNDARY
(15 ACRES)