


200' SHORELAND AREA IMPERVIOUS SURFACES LOT 5 (EXISTING):		
* ENTIRE LOT IS WITHIN 200' OF SHORE		
TOTAL AREA	=	8,331 SF
ALLOWABLE	=	2,916 SF (35%)
EXISTING		
BUILDINGS	=	1,176 SF
GRAVEL PARKING	=	1,496 SF
WALLS	=	81 SF
CONCRETE	=	13 SF
PATHWAYS/MISC.	=	66 SF
TOTAL	=	2,832 SF (34%)

EXISTING SITE PLAN



SCALE: 1/8" = 1'-0"

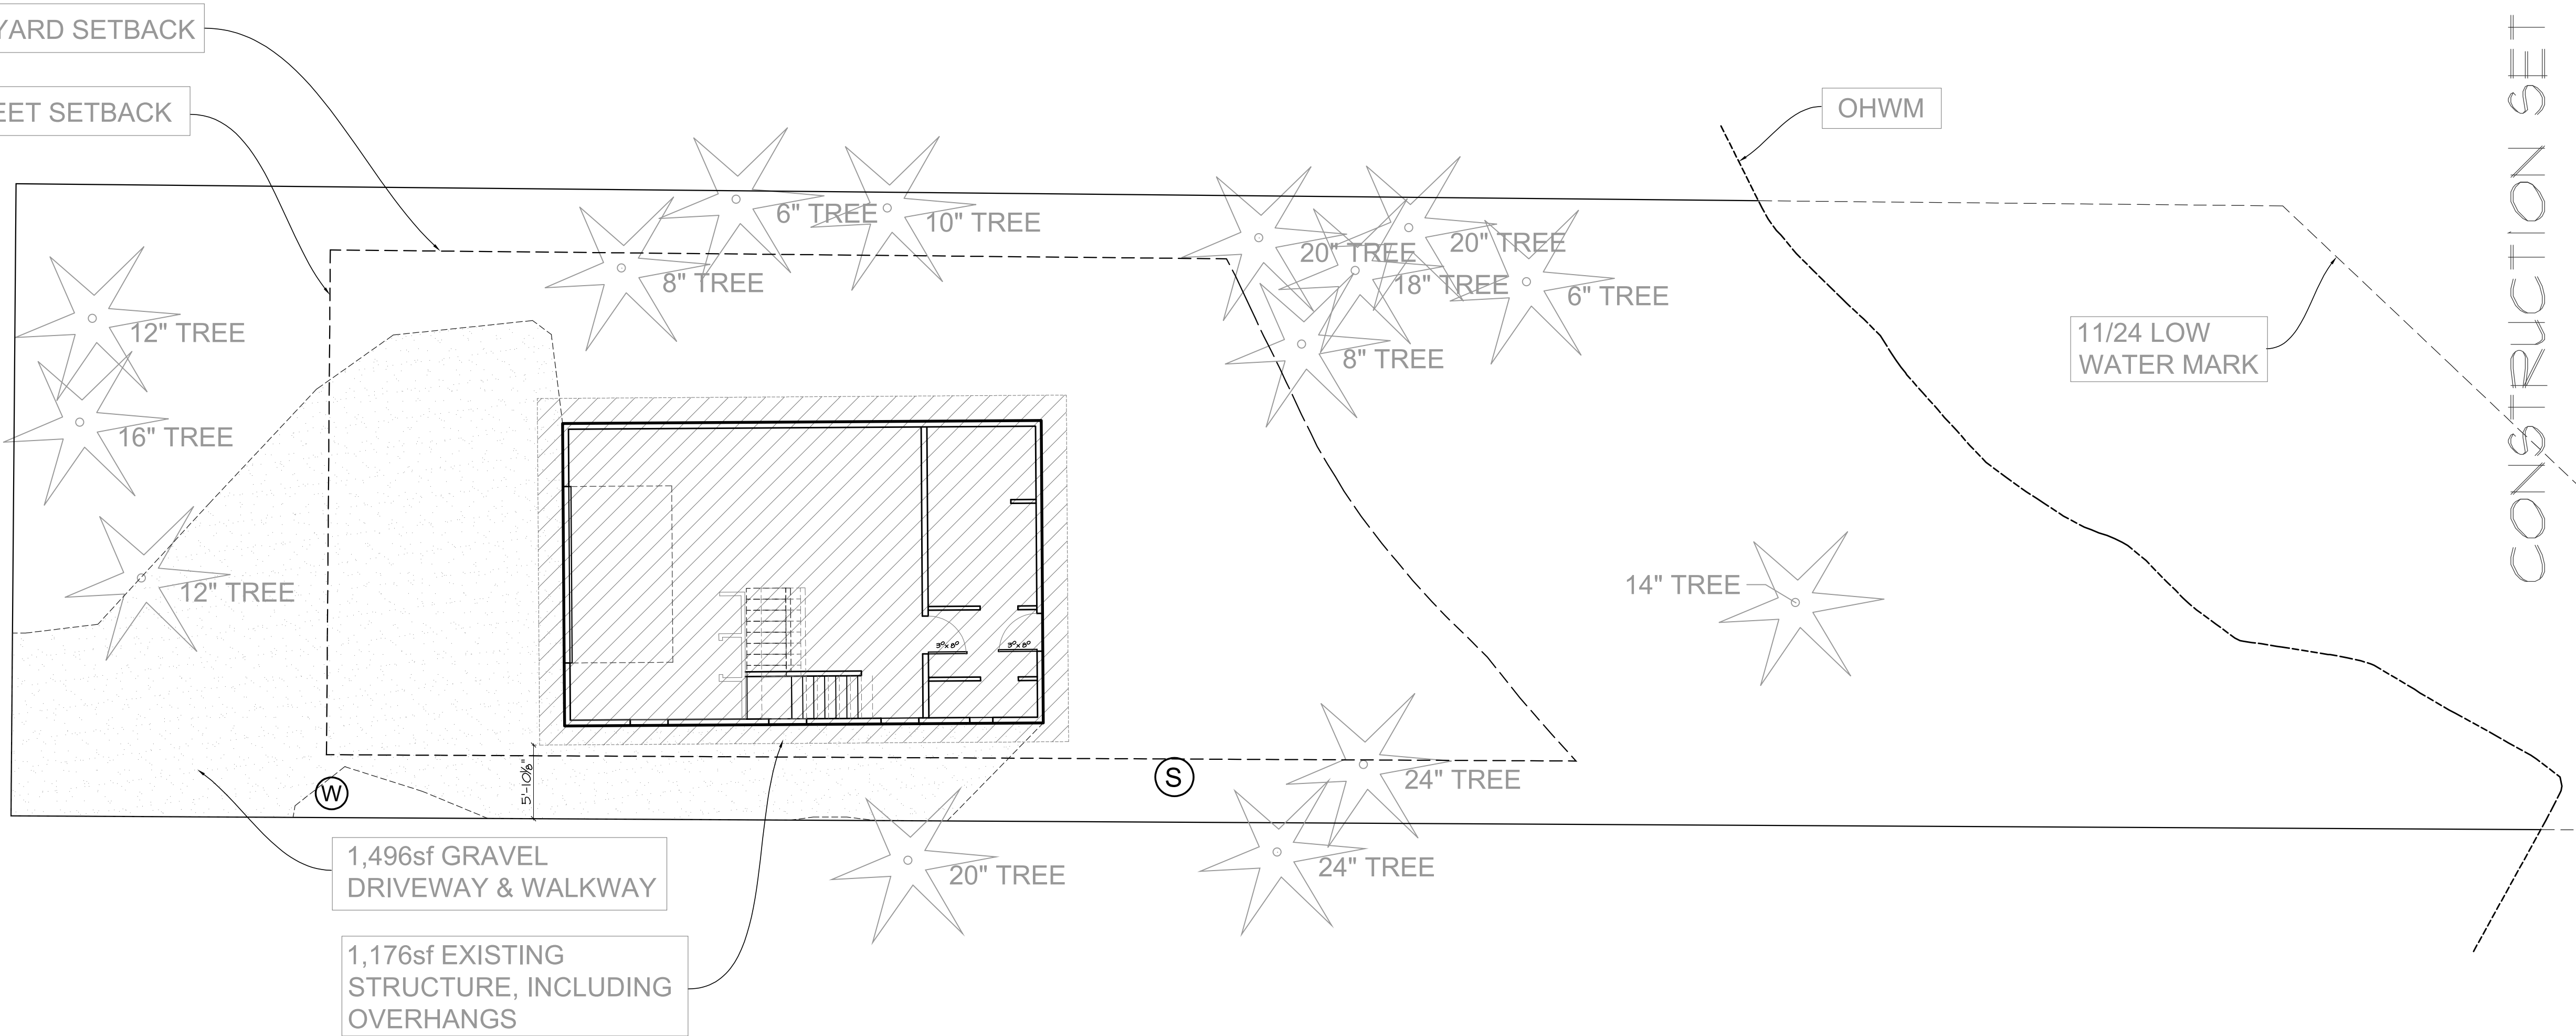

200' SHORELAND AREA IMPERVIOUS SURFACES LOT 5 (PROPOSED):		
* ENTIRE LOT IS WITHIN 200' OF SHORE		
TOTAL AREA	=	8,331 SF
ALLOWABLE	=	2,916 SF (35%)
PERMEABLE PAVERS	=	1,163 SF
PROPOSED		
BUILDINGS	=	2,341 SF
WALLS	=	81 SF
CONCRETE	=	13 SF
PATHWAYS/MISC.	=	66 SF
TOTAL	=	2,501 SF (30%)
EXTRA ALLOWABLE	=	415 SF (5%)

PROPOSED SITE PLAN

SCALE: 1/8" = 1'-0"

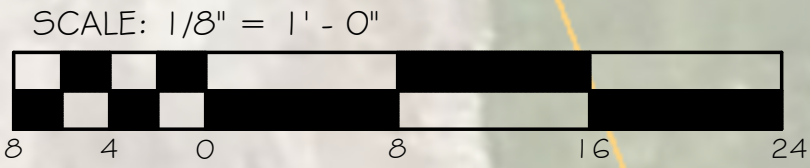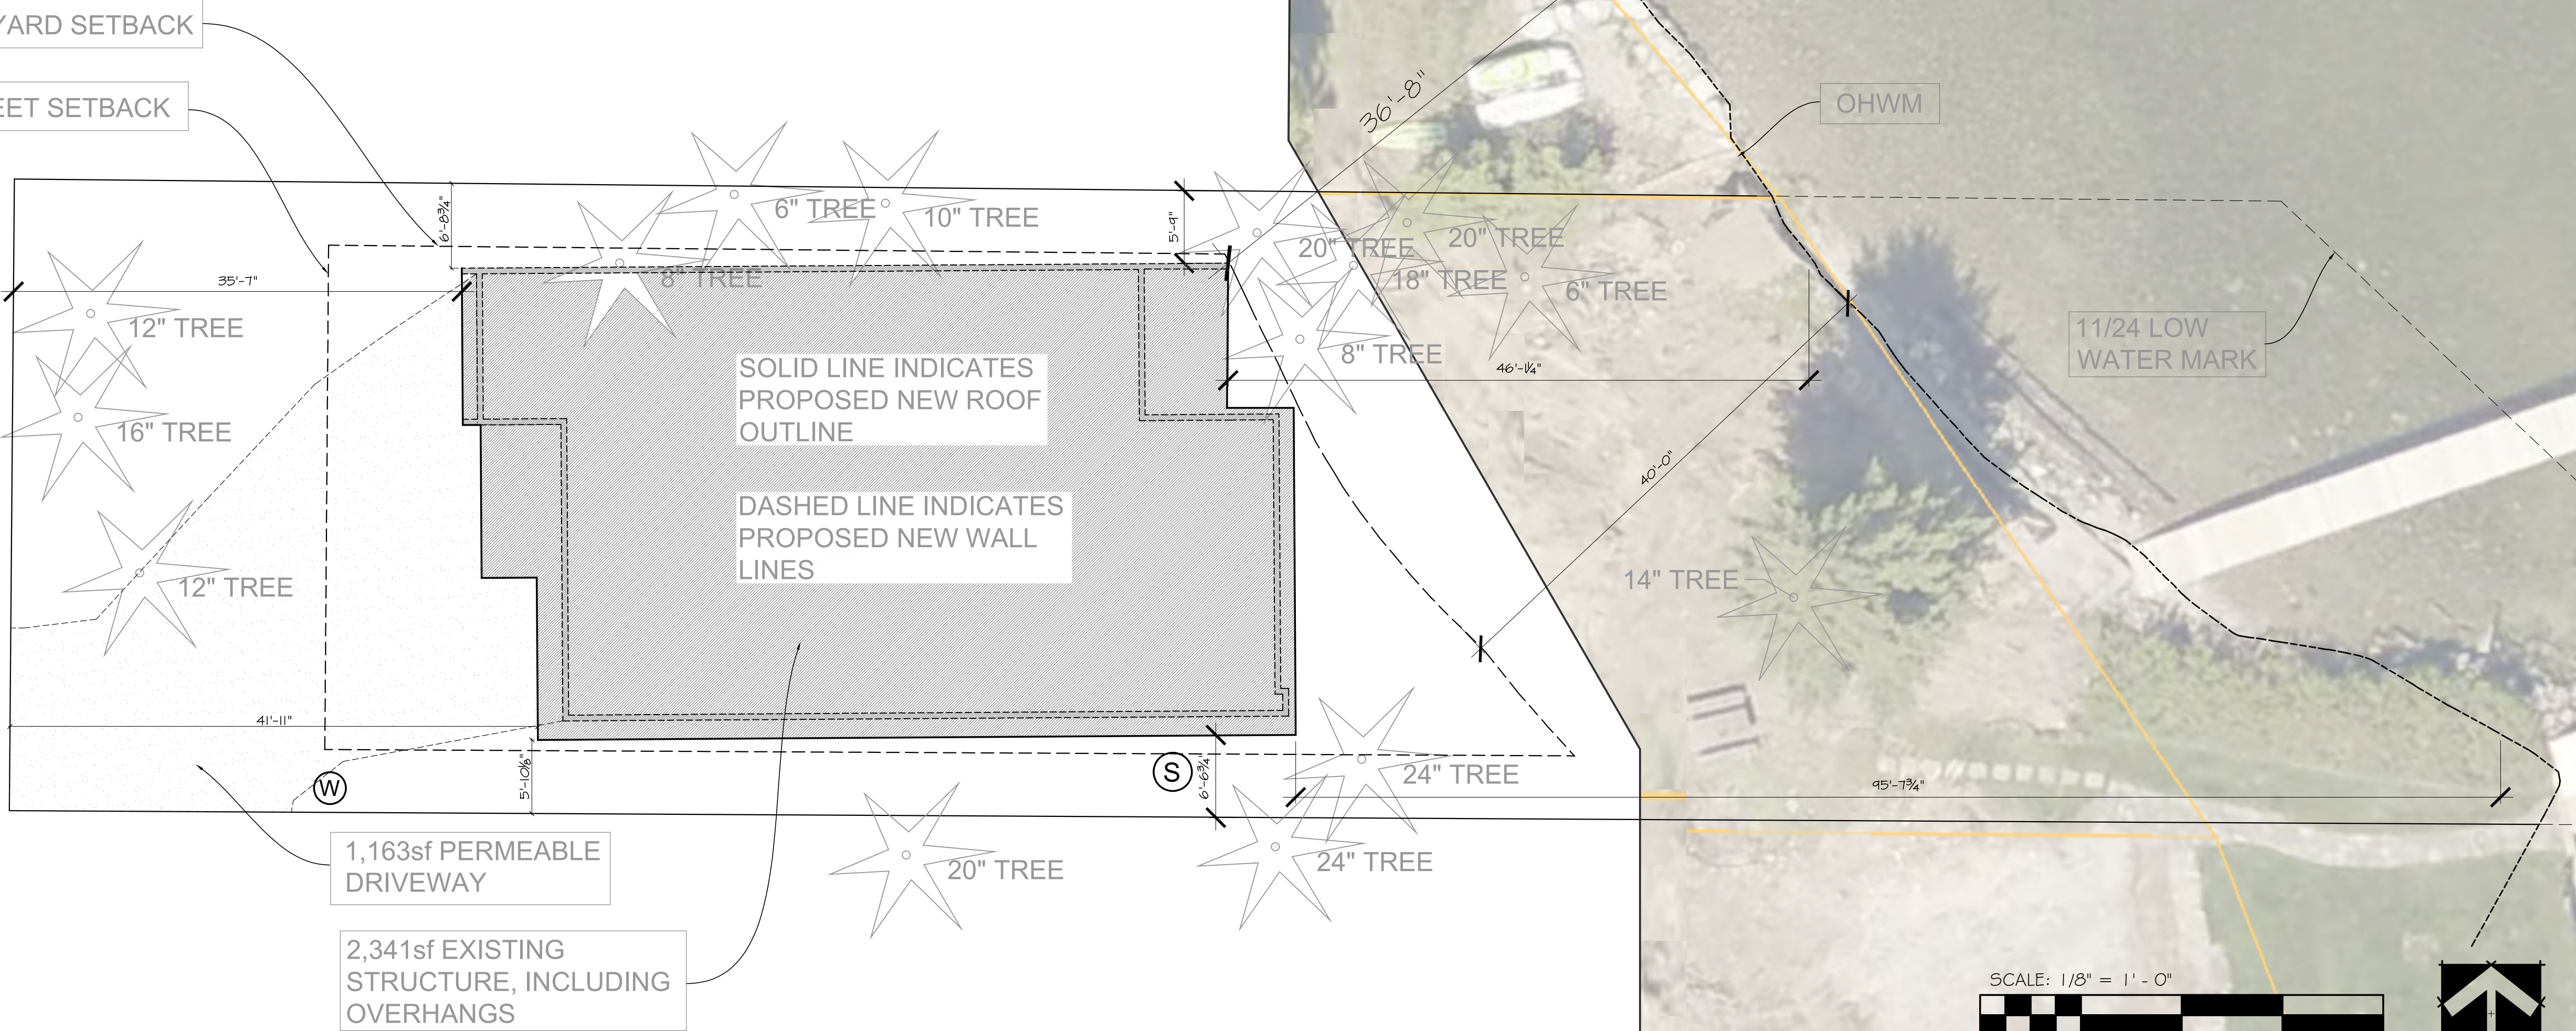

CONSTRUCTION SET

REVISIONS	7.28.2025	8.7.2025	9.5.2025	9.9.2025
DRAWN BY:	SOK			
DATE:				6.6.2025
AARO LANDING				
BONNER CO. ID PARCEL: RP00446000004AA				
SITE S.F. CALCS.				
SOK design studio				
534 PINE STREET SANDPOINT IDAHO 83864				
WWW.SOKDESIGNS.COM				
INFO@SOKDESIGNS.COM				
208.265.9160				
C1				