


GYPSY BAY RD

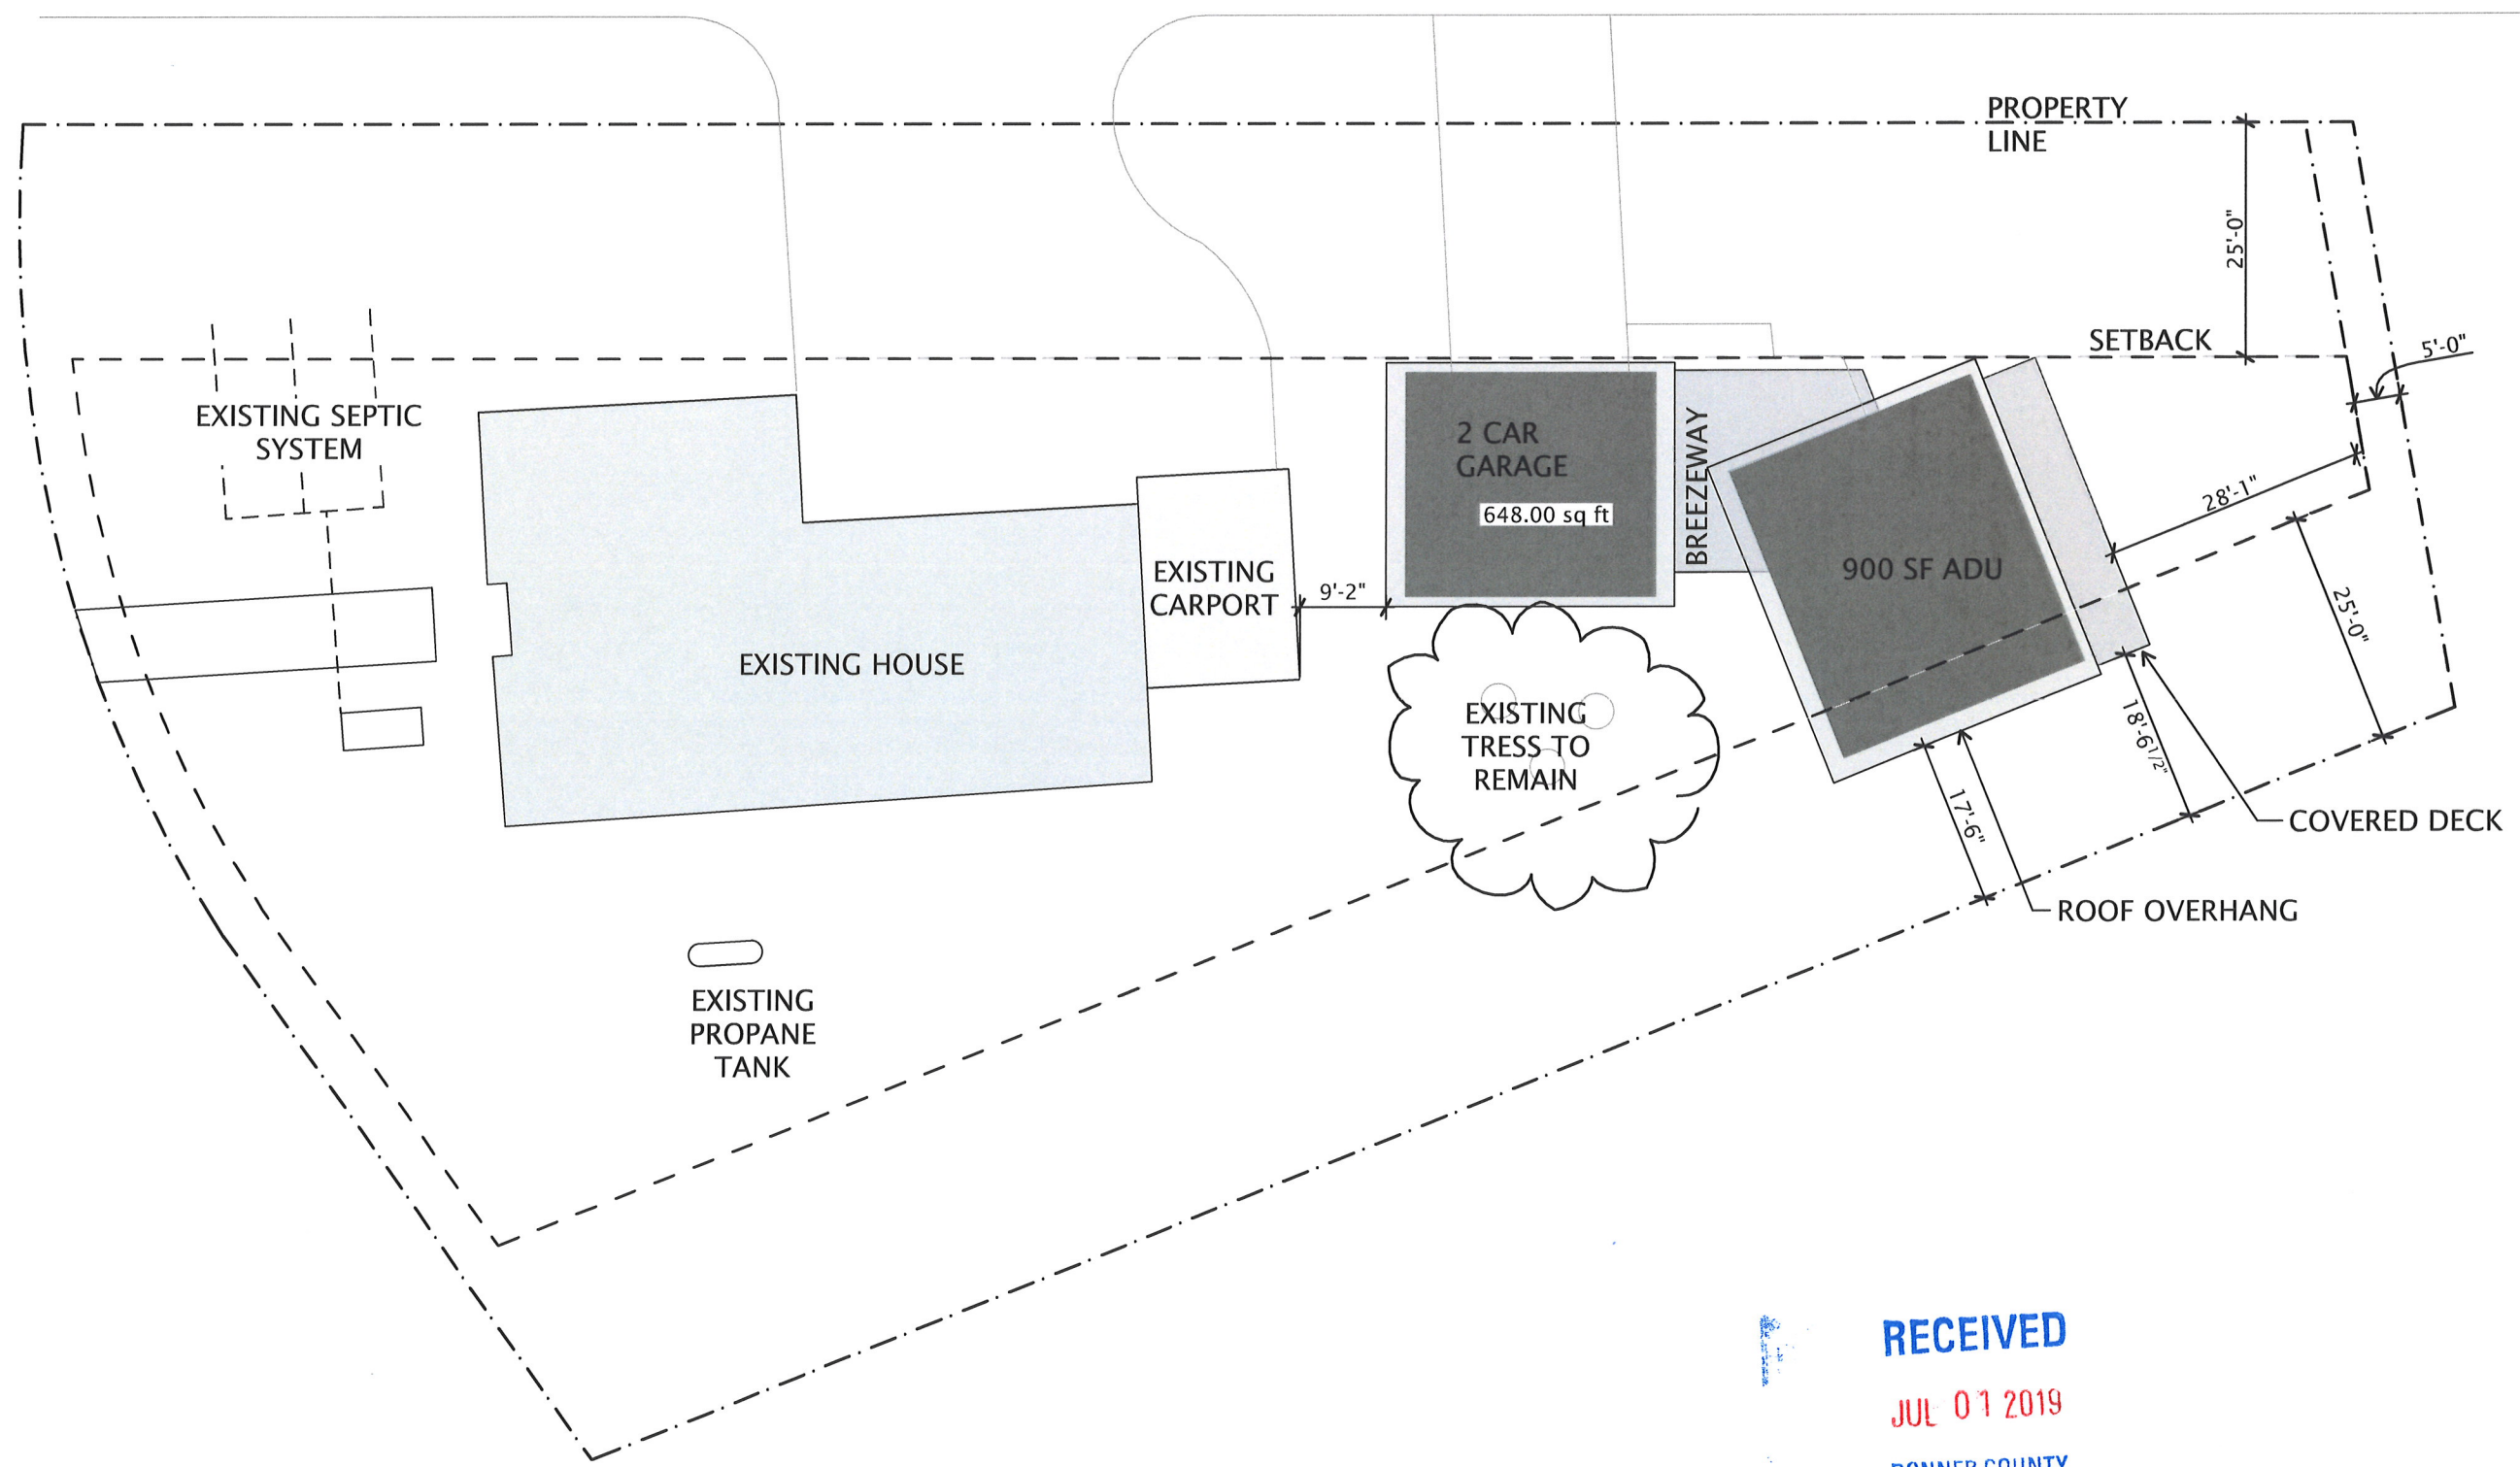

RECEIVED

JUL 01 2019

BONNER COUNTY
PLANNING DEPARTMENT

N
1
SITE PLAN
SCALE: 1" = 20'

07/01/2019