

NOTE: PLANS HAVE NOT BEEN REVIEWED BY LICENSED ENGINEER. NOT FOR CONSTRUCTION WHILE IN DESIGN PHASE.



REVISIONS

WILSON'S GARAGE

63 GLACIER LOOP DR.

BAYVIEW, ID 83803
BONNER COUNTY

NON-ENGINEERED SET

SCALE IS SHOWN FOR
24"X36 PRINTS ONLY

SCALE: 1/16" = 1'-0"

DATE: 02/11/2025

A-0

NOTE: PLANS HAVE NOT BEEN REVIEWED BY LICENSED ENGINEER. NOT FOR CONSTRUCTION WHILE IN DESIGN PHASE.

Edited per applicant request/phone conversation - 4/21/25 DF

SITE PLAN

SCALE: 1/16" = 1'-0"

GLACIER LOOP RD.

CAPE HORN DR.

PROJECT LOCATION

NEW
GARAGE

EXISTING
HOUSE


— NEW
PORCH

N

0 1' 2' 4' 8'


SCALE: 1/4" = 1'-0"

NOTE: PLANS HAVE NOT BEEN REVIEWED BY LICENSED ENGINEER. NOT FOR CONSTRUCTION WHILE IN DESIGN PHASE.

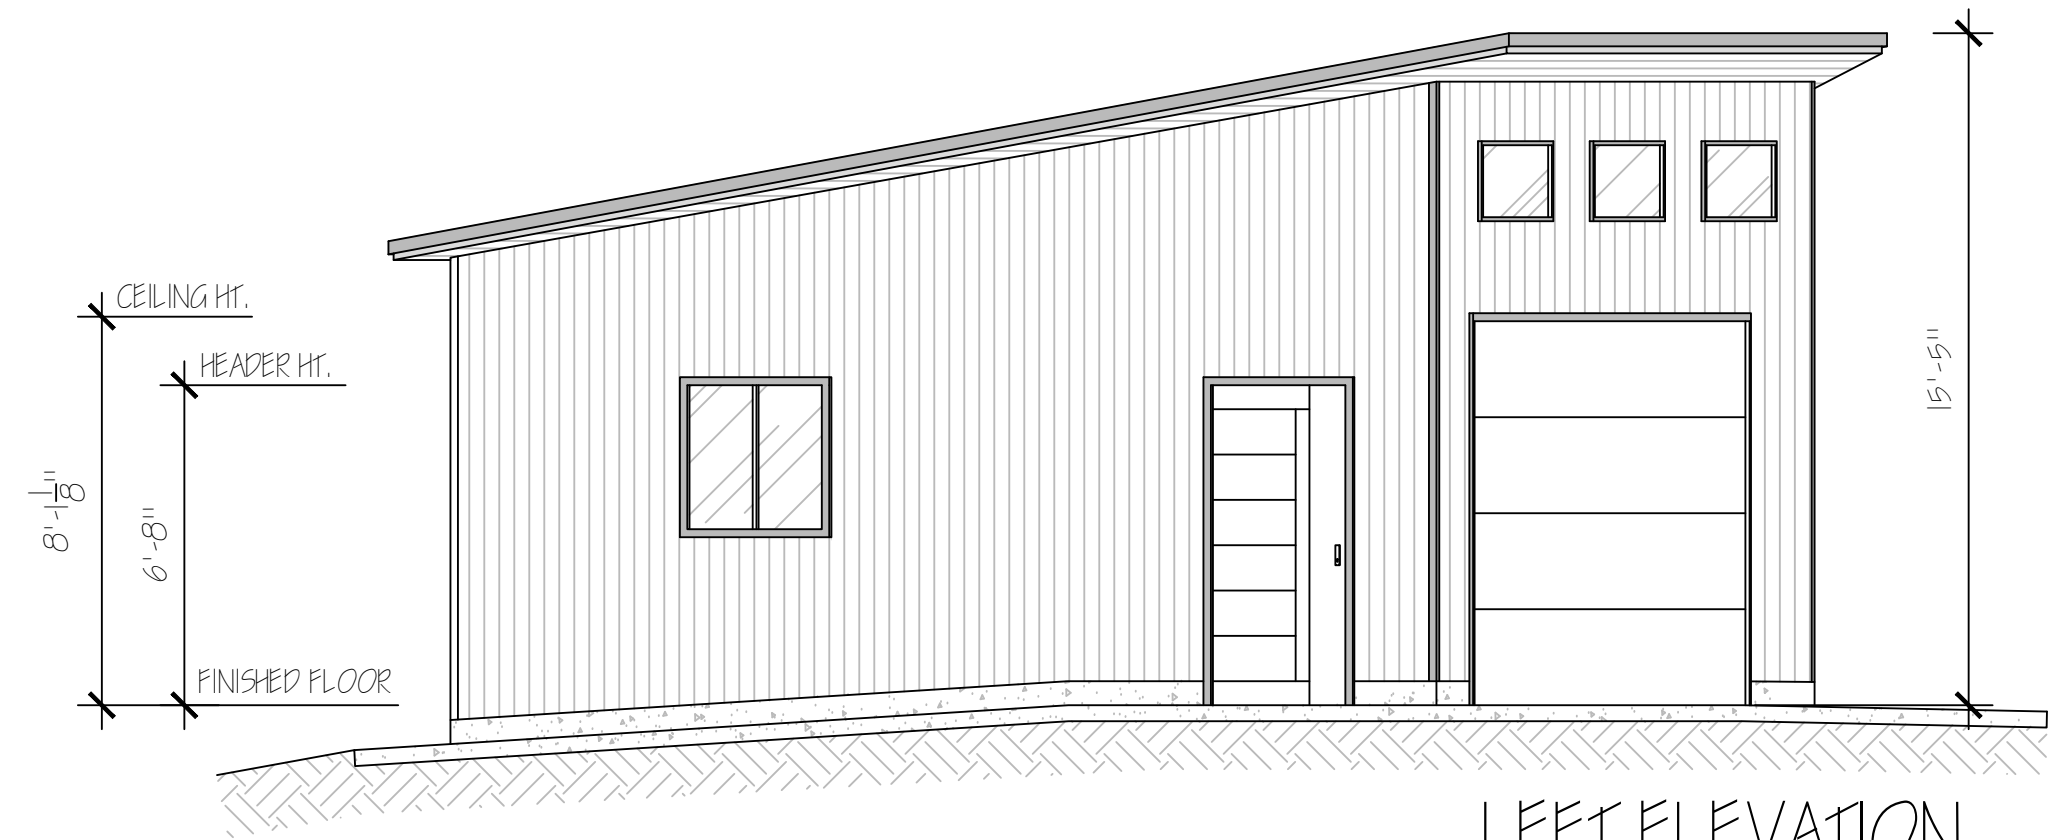


LEFT ELEVATION

SCALE: 1/4" = 1'-0"

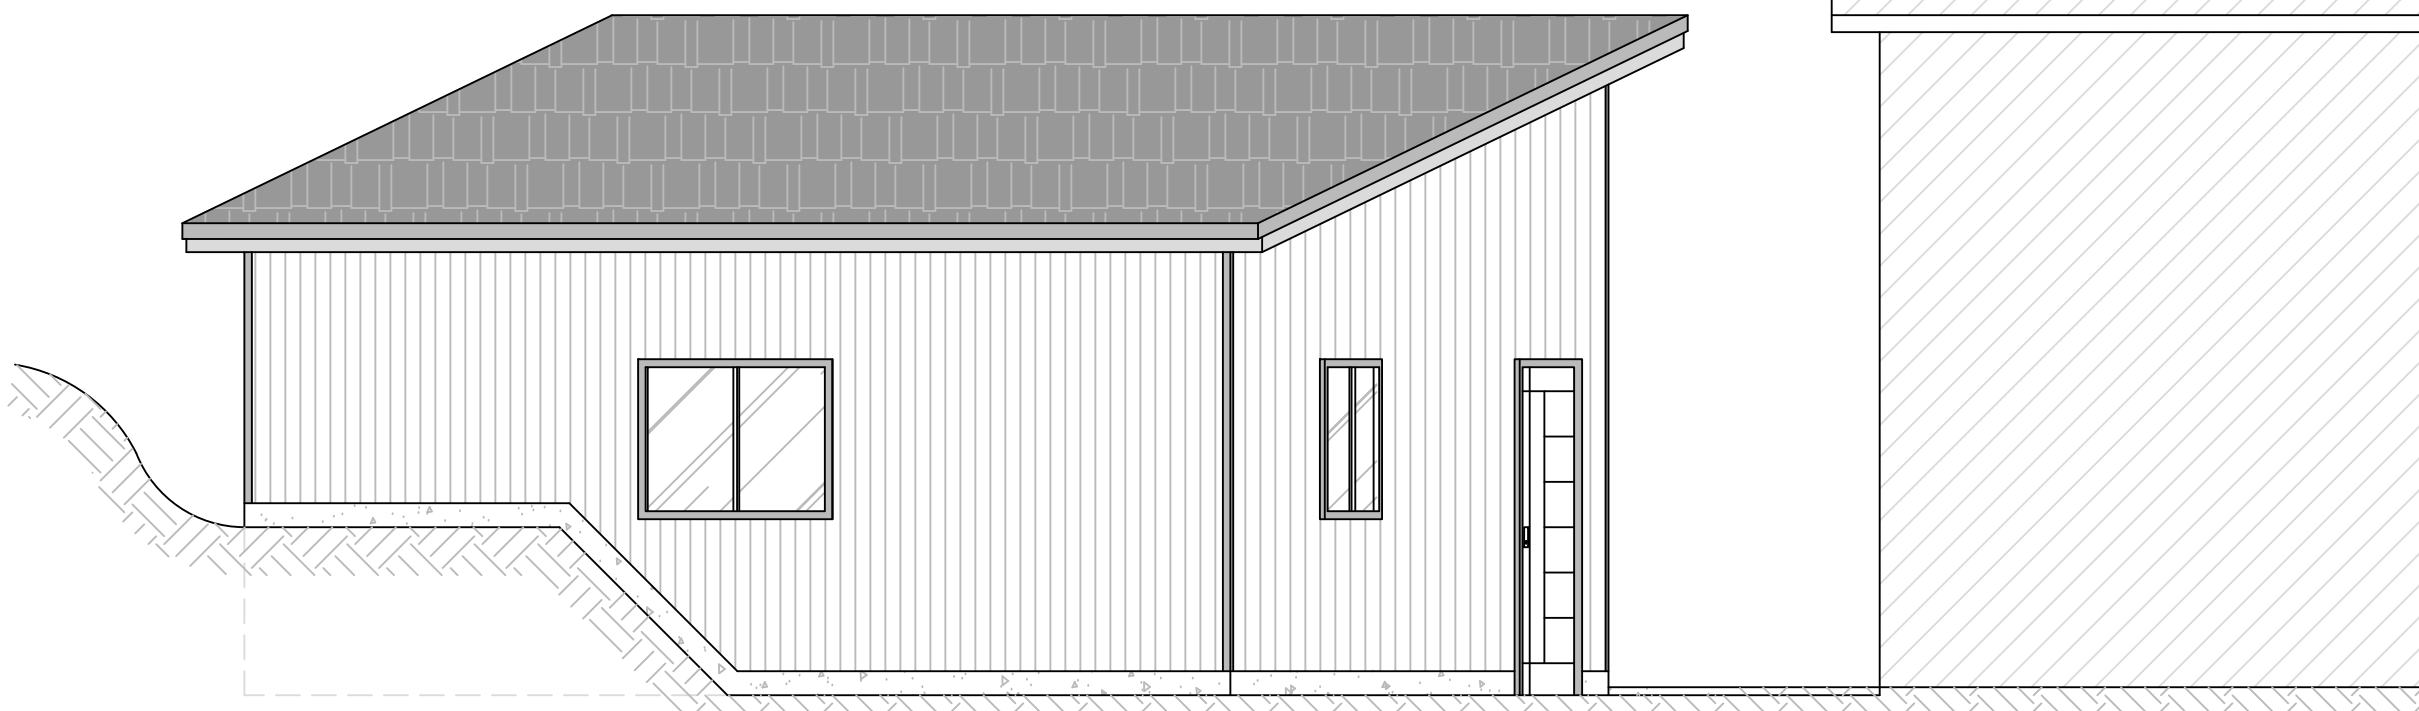

REAR ELEVATION



SCALE: 1/4" = 1'-0"

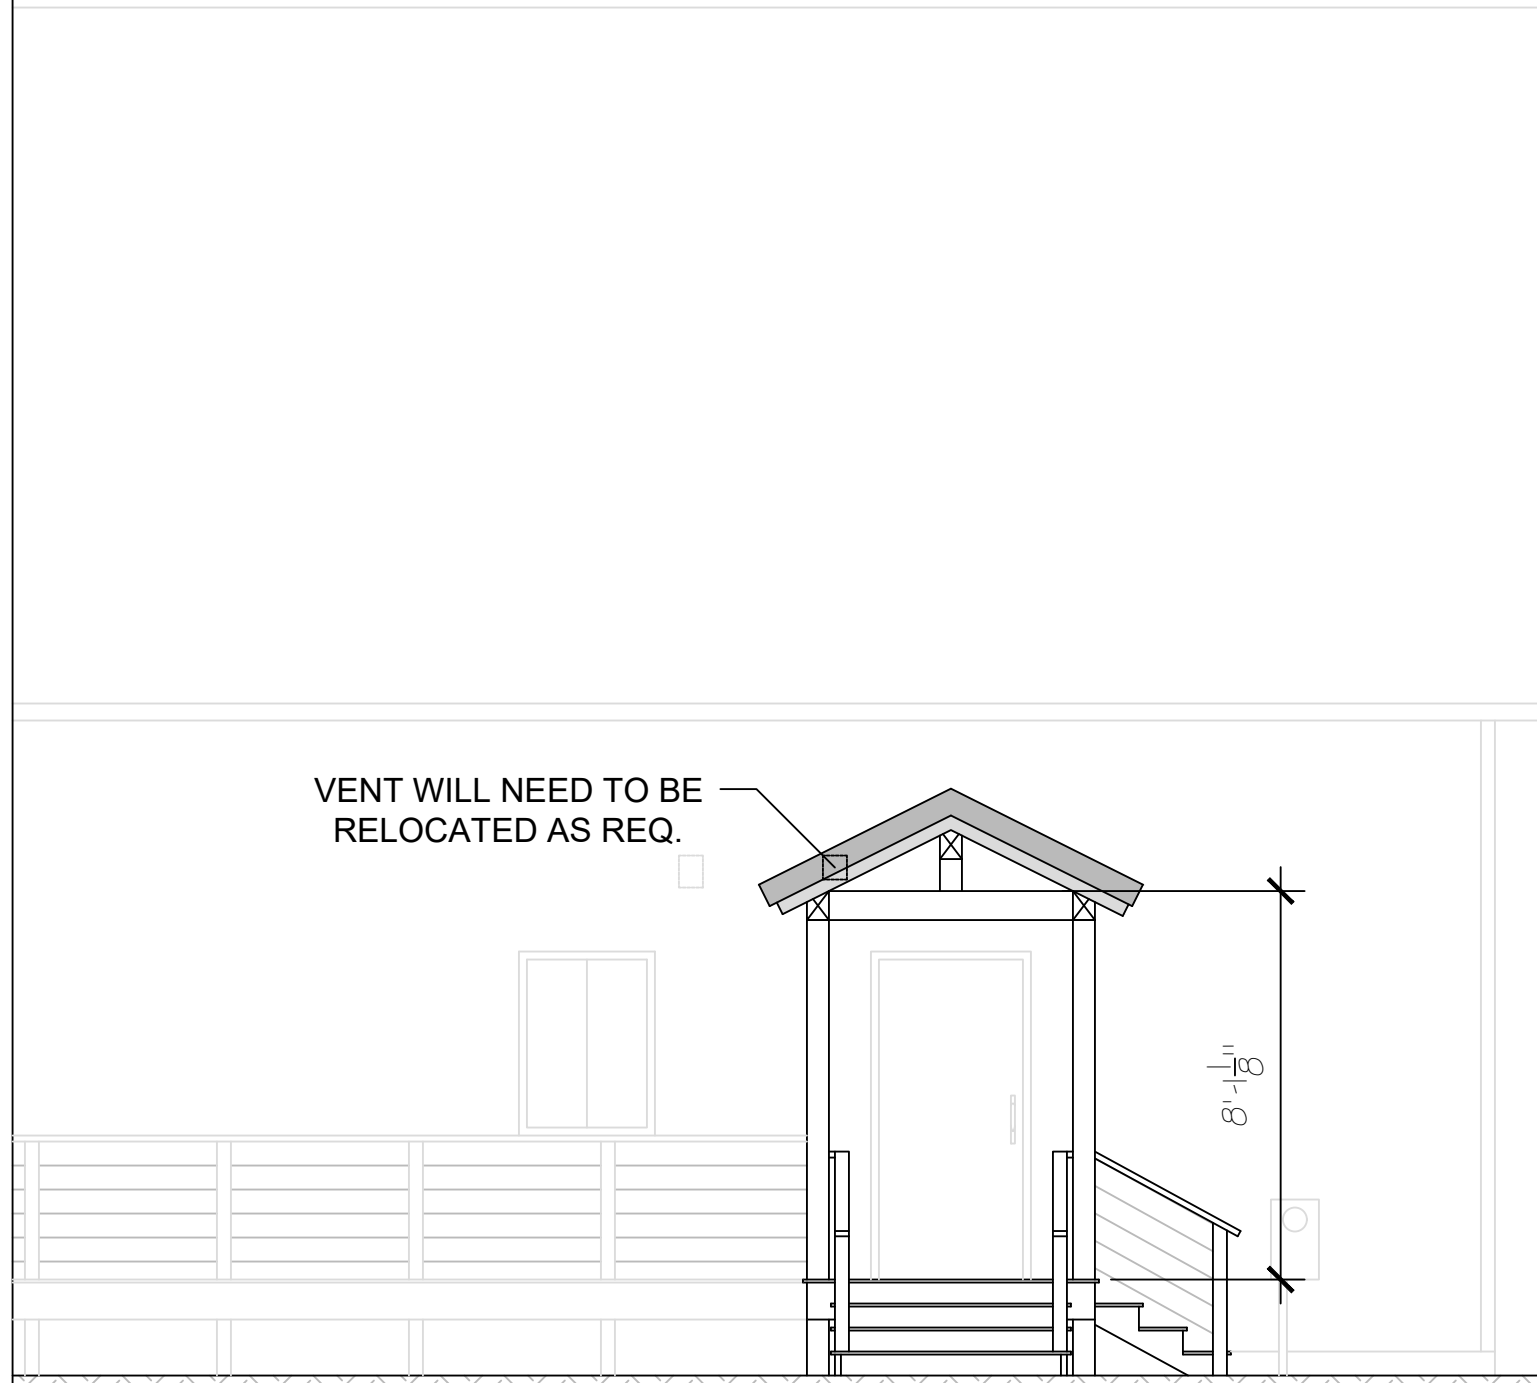

FRONT ELEVATION


SCALE: 1/4" = 1'-0"

NEW PORCH TO BE BUILT NO LESS THAN 3/4" BELOW FINISHED FLOOR HEIGHT OR MATCH EXISTING ELEVATIONS

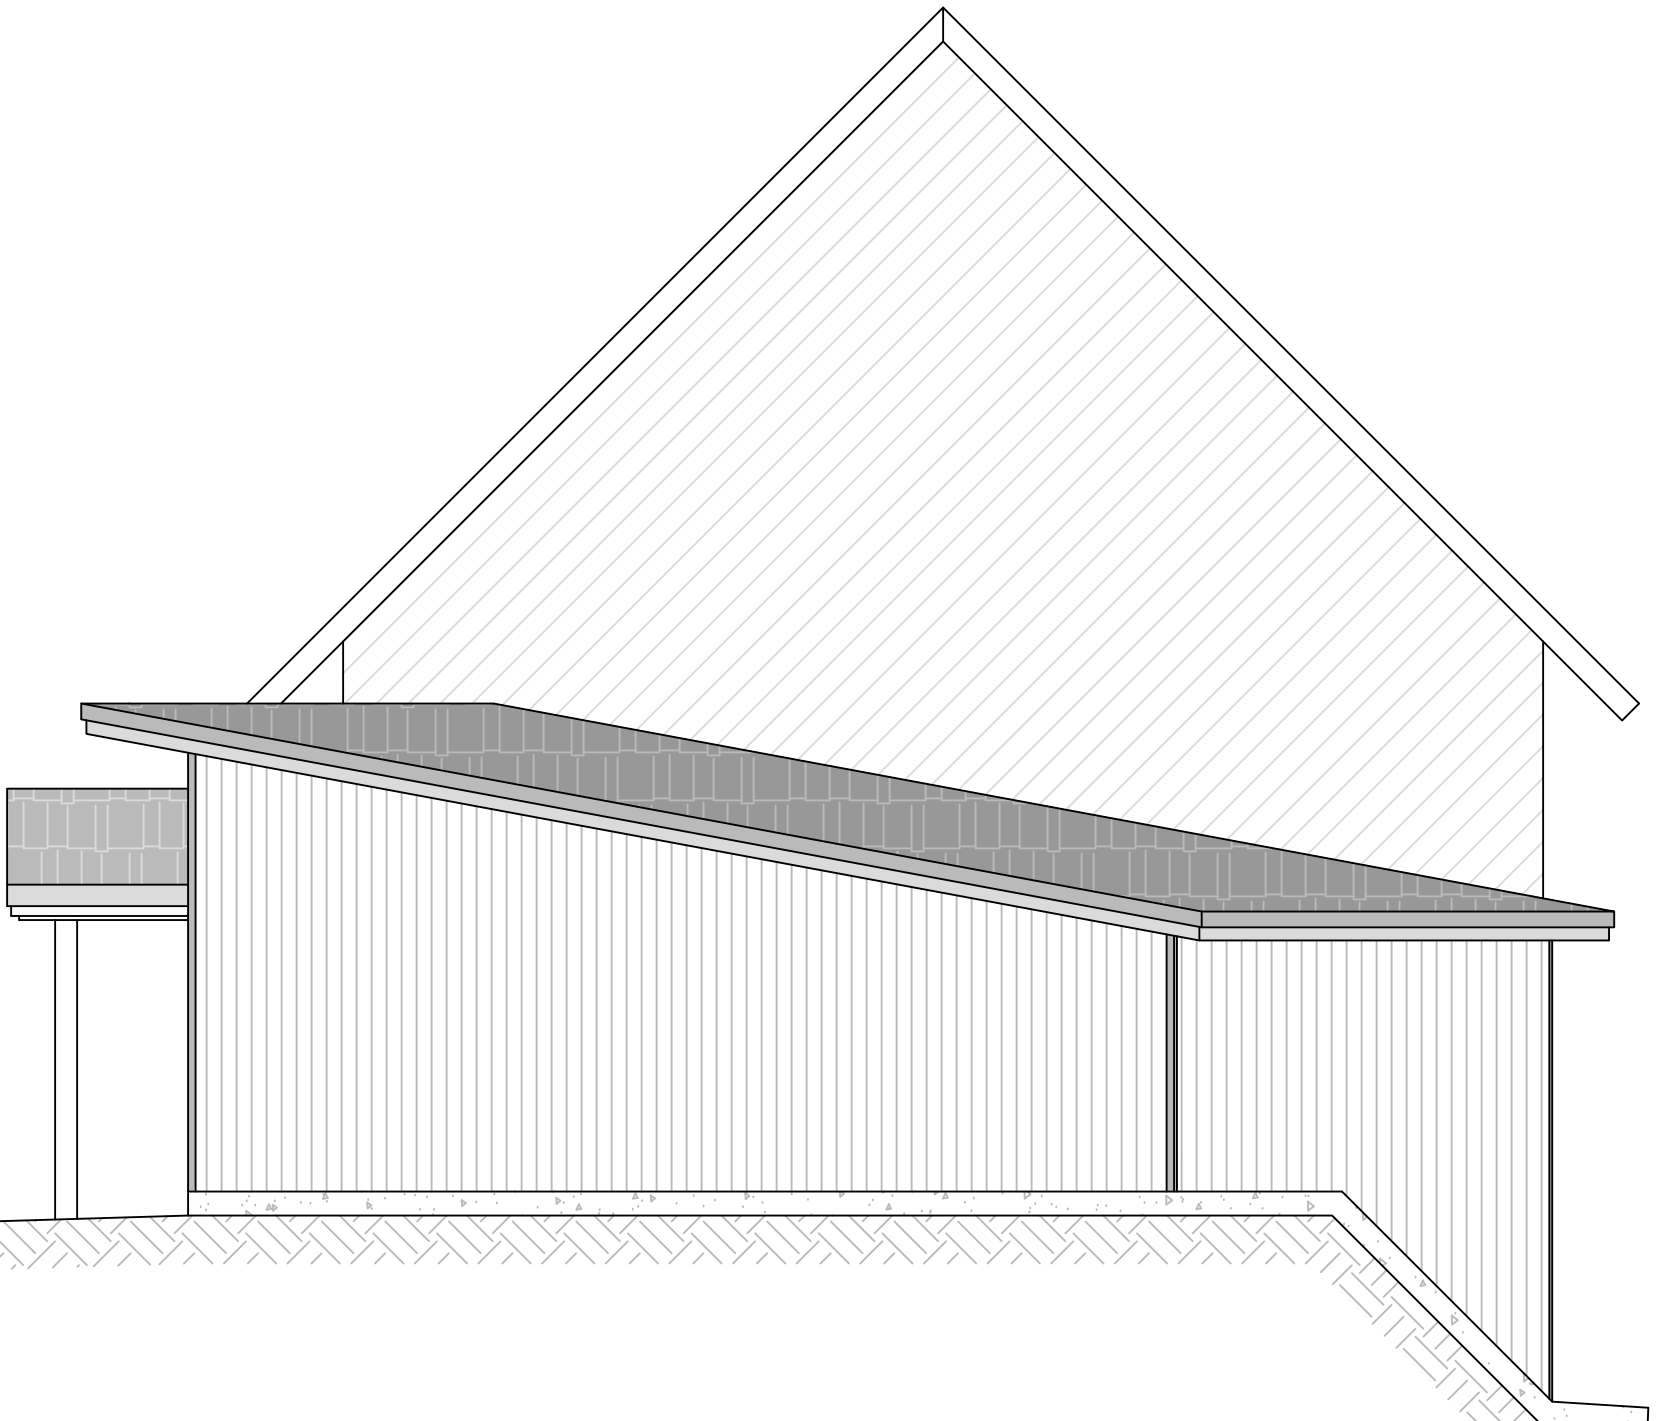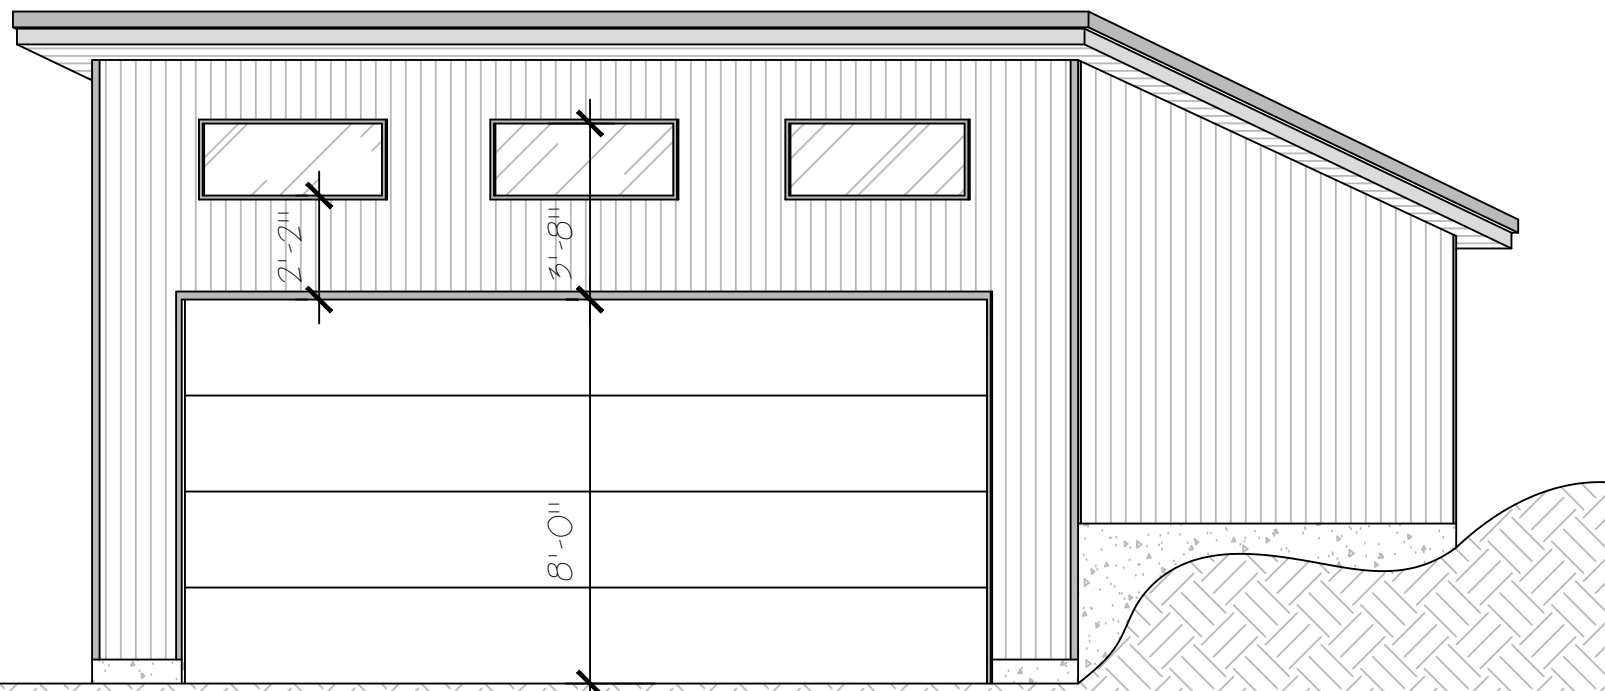

RIGHT ELEVATION

SCALE: 1/4" = 1'-0"

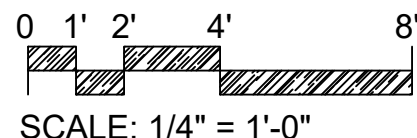

SCALE: 1/4" = 1'-0"

REVISIONS

WILSON'S GARAGE
63 GLACIER LOOP DR.
BAYVIEW, ID 83803
BONNER COUNTY
NON-ENGINEERED SET

SCALE IS SHOWN FOR 24"X36 PRINTS ONLY


SCALE: 1/4" = 1'-0"

DATE: 02/11/2025

A-1




NOTE: PLANS HAVE NOT BEEN REVIEWED BY LICENSED ENGINEER. NOT FOR CONSTRUCTION WHILE IN DESIGN PHASE.

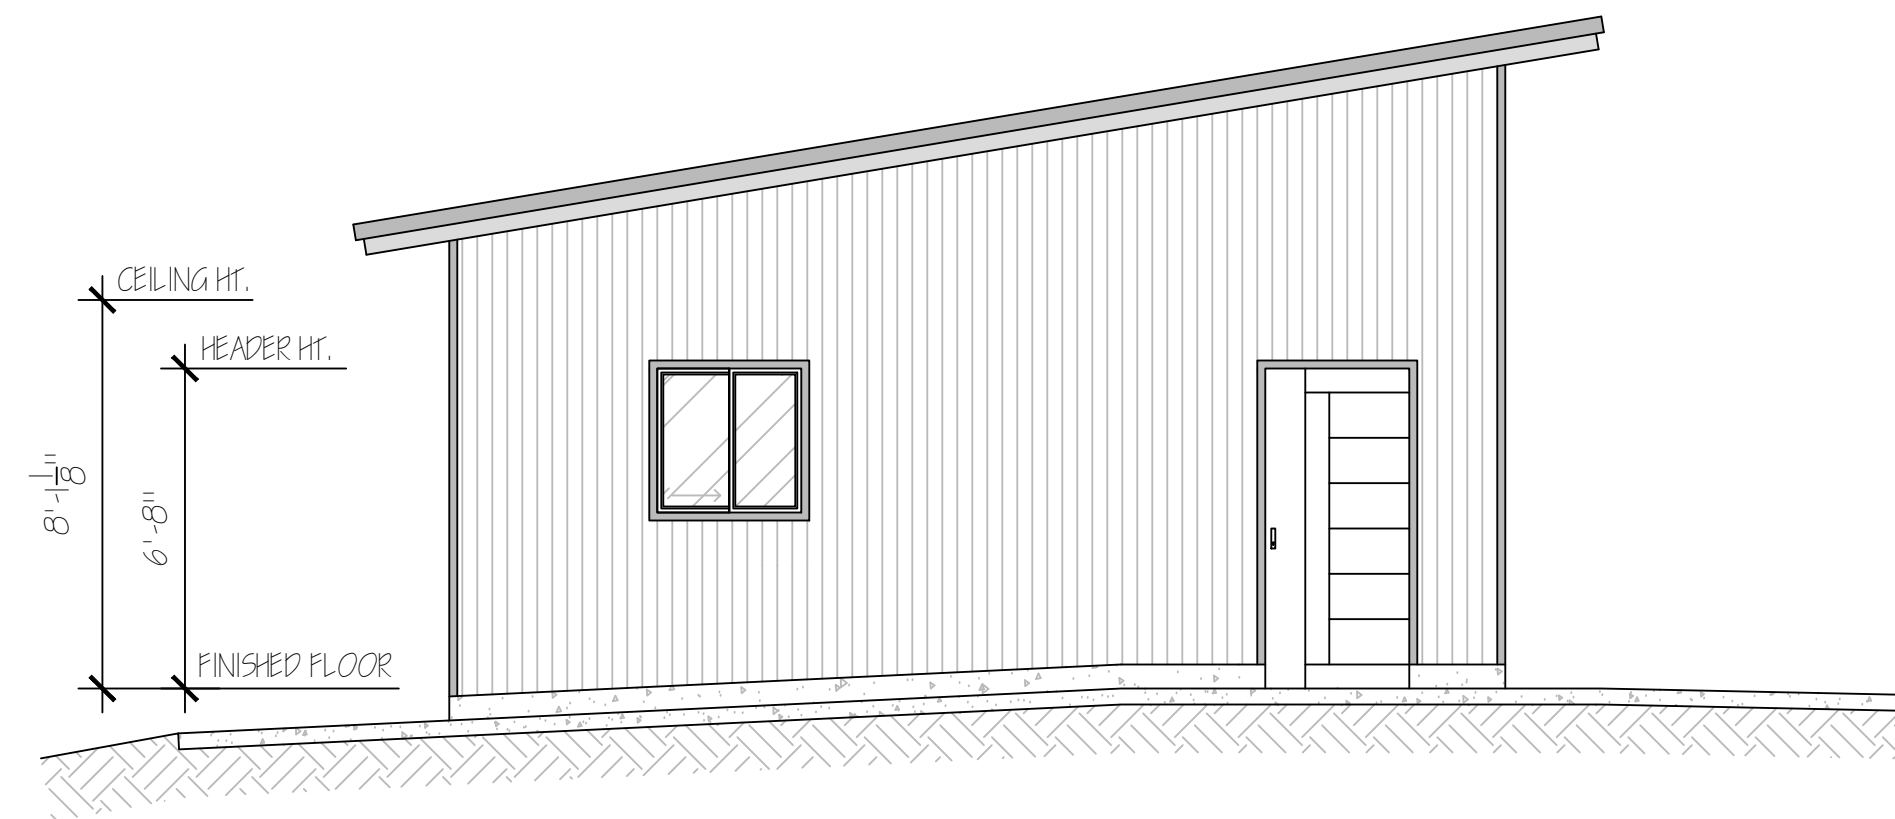


LEFT ELEVATION

SCALE: 1/4" = 1'-0"

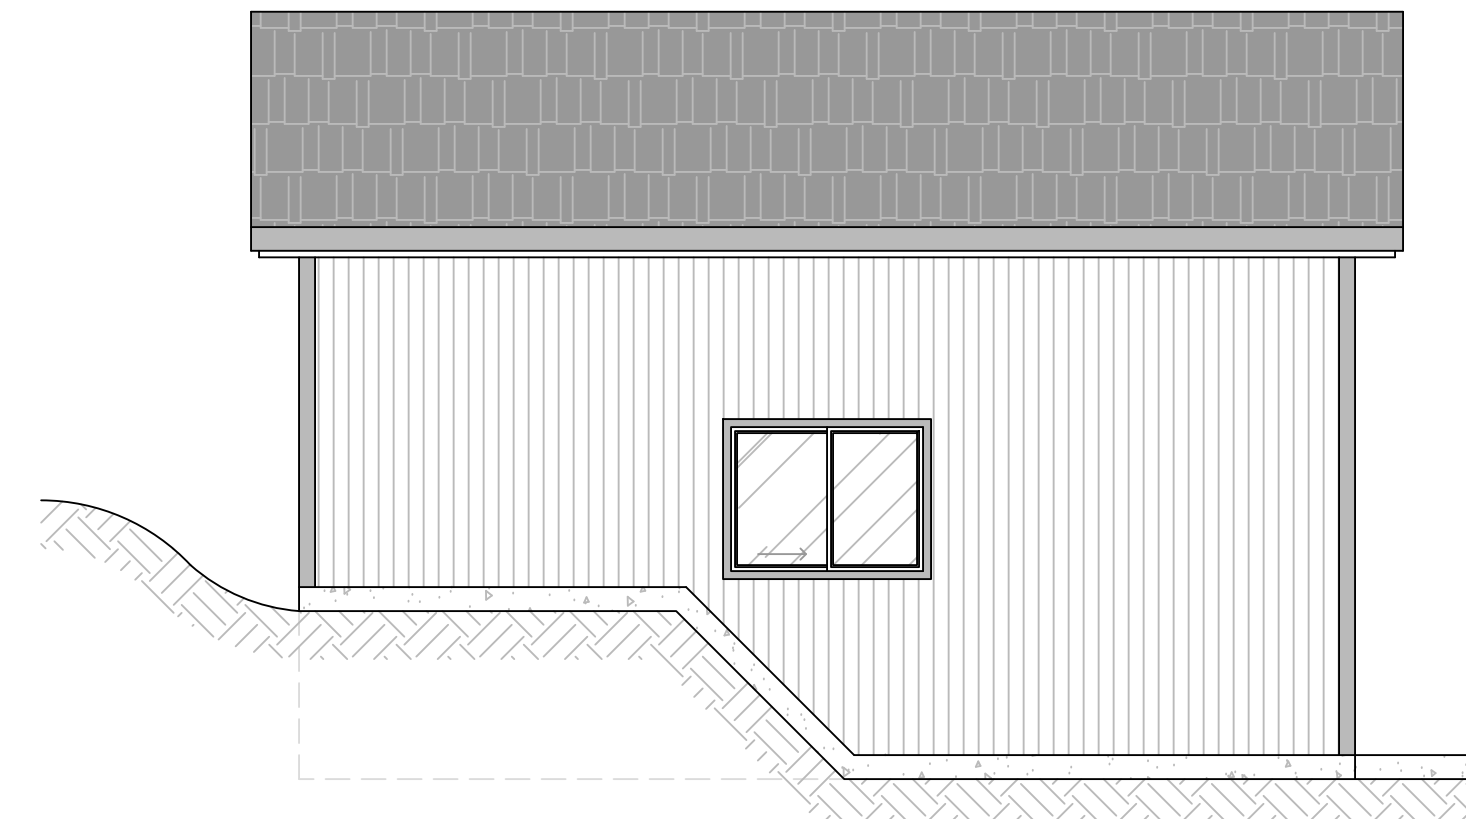


REAR ELEVATION

SCALE: 1/4" = 1'-0"

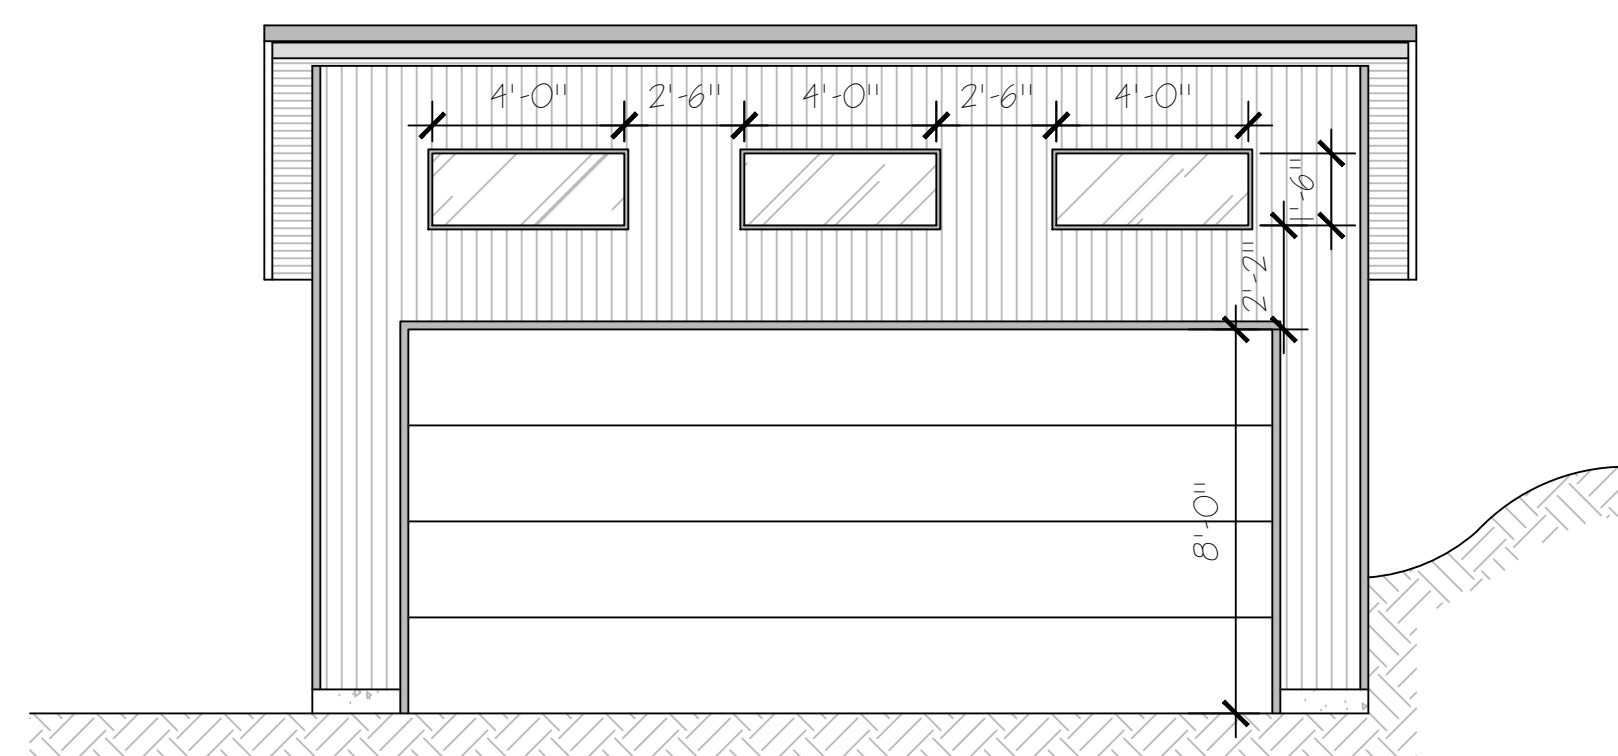

FRONT ELEVATION

SCALE: 1/4" = 1'-0"

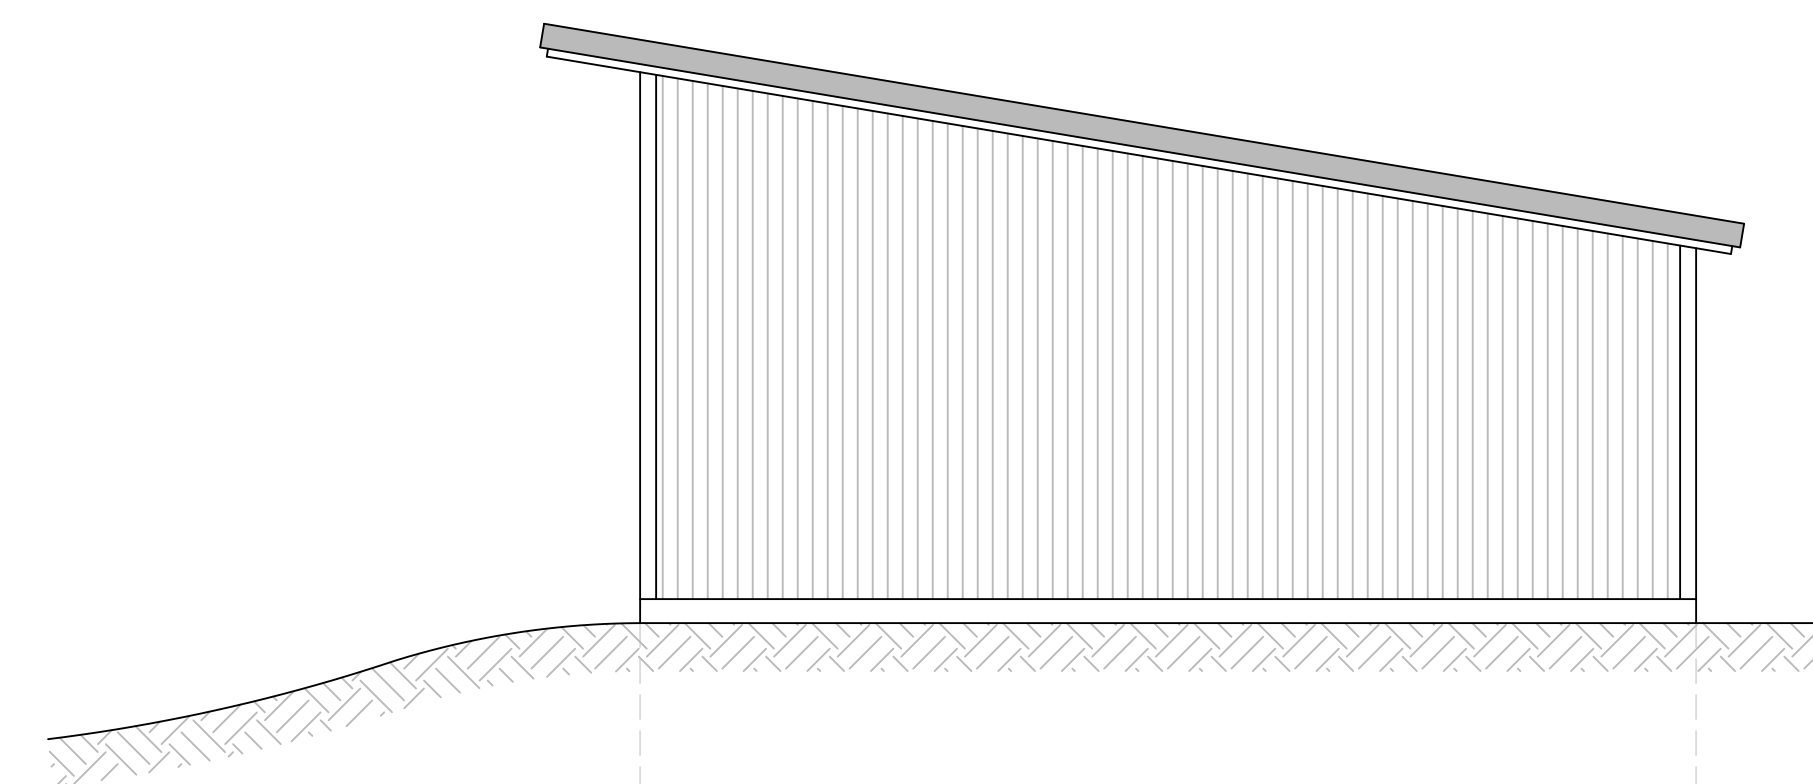

RIGHT ELEVATION

SCALE: 1/4" = 1'-0"

REVISIONS


WILSON'S GARAGE
63 GLACIER LOOP DR,
BAYVIEW, ID 83803
BONNER COUNTY
NON-ENGINEERED SE

SCALE IS SHOWN FOR
24"X36 PRINTS ONLY

SCALE: $1/4" = 1'-0"$

DATE: 02/11/2025

A-2

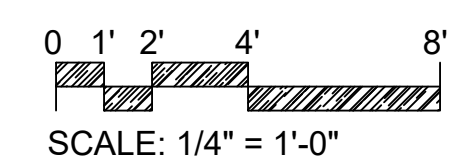

NOTE: PLANS HAVE NOT BEEN REVIEWED BY LICENSED ENGINEER. NOT FOR CONSTRUCTION WHILE IN DESIGN PHASE.



REVISIONS


WILSON'S GARAGE
63 GLACIER LOOP DR.
BAYVIEW, ID 83803
BONNER COUNTY
NON-ENGINEERED SET

SCALE IS SHOWN FOR
24"X36 PRINTS ONLY

SCALE: 1/4" = 1'-0"

DATE: 02/11/2025



A-3

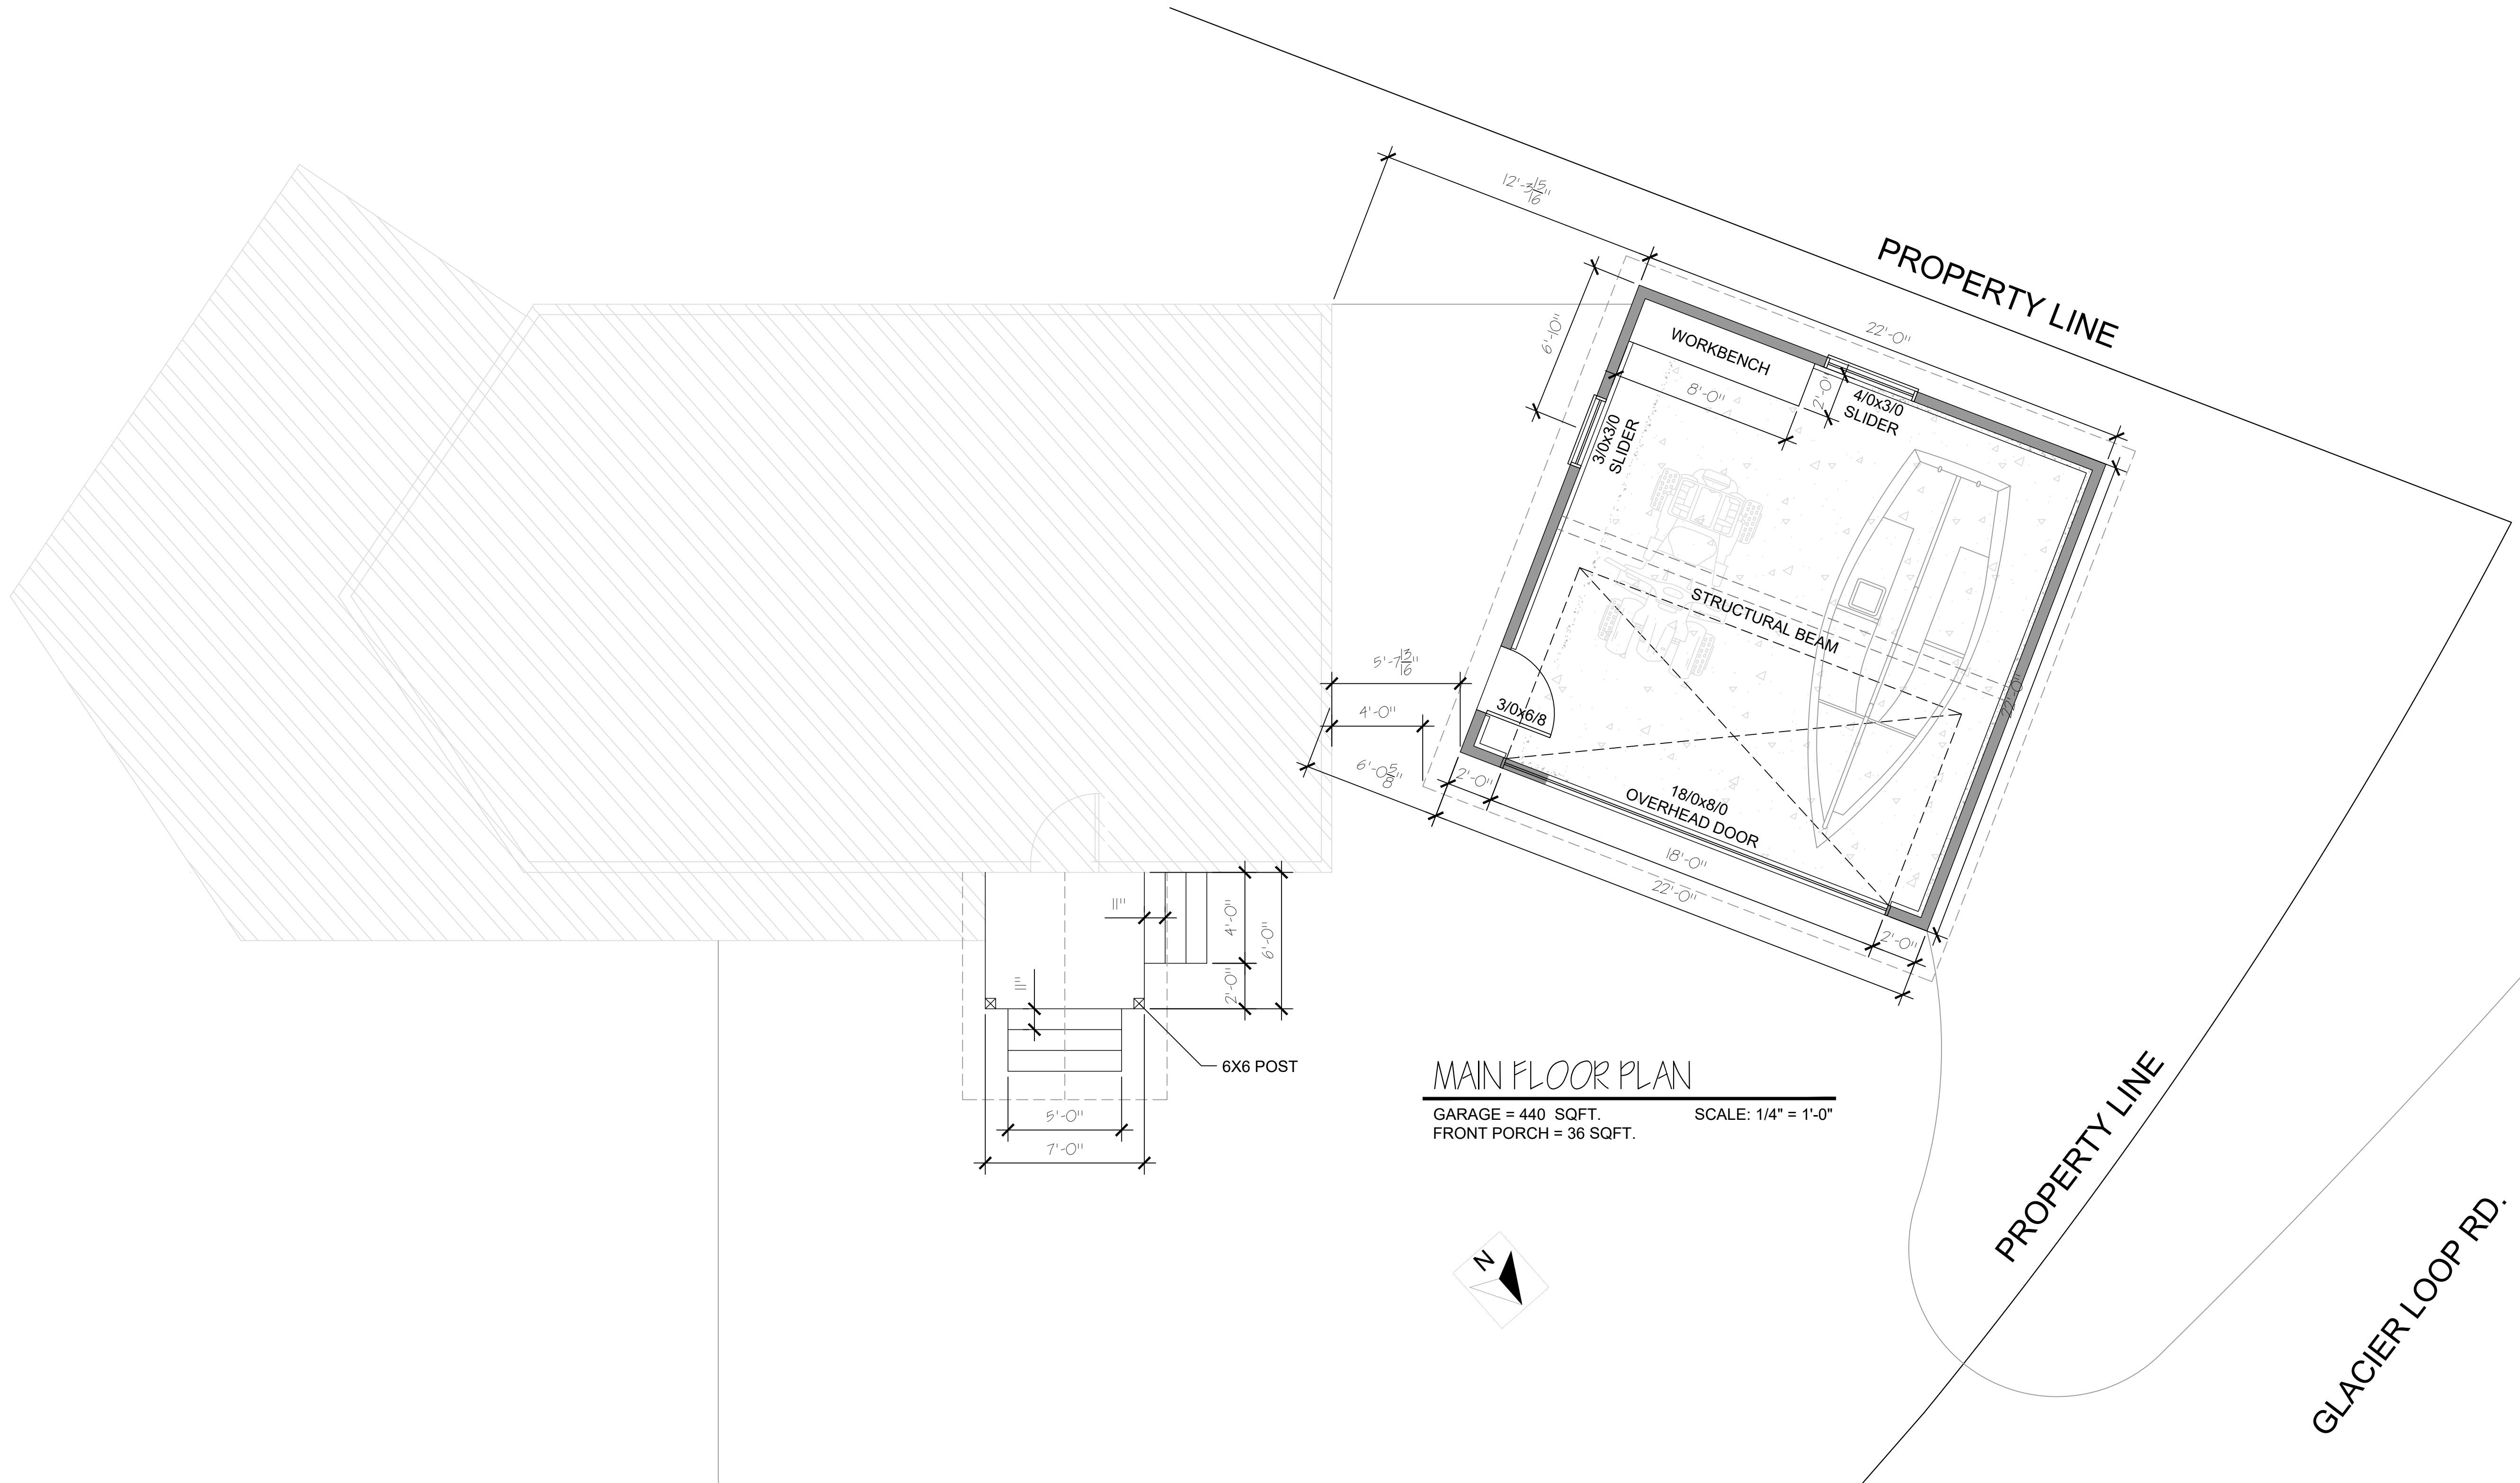


MAIN FLOOR PLAN



GARAGE = 440 SQFT.
FRONT PORCH = 36 SQFT.

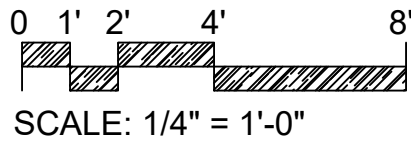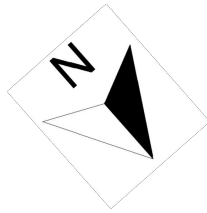SCALE: 1/4" = 1'-0"

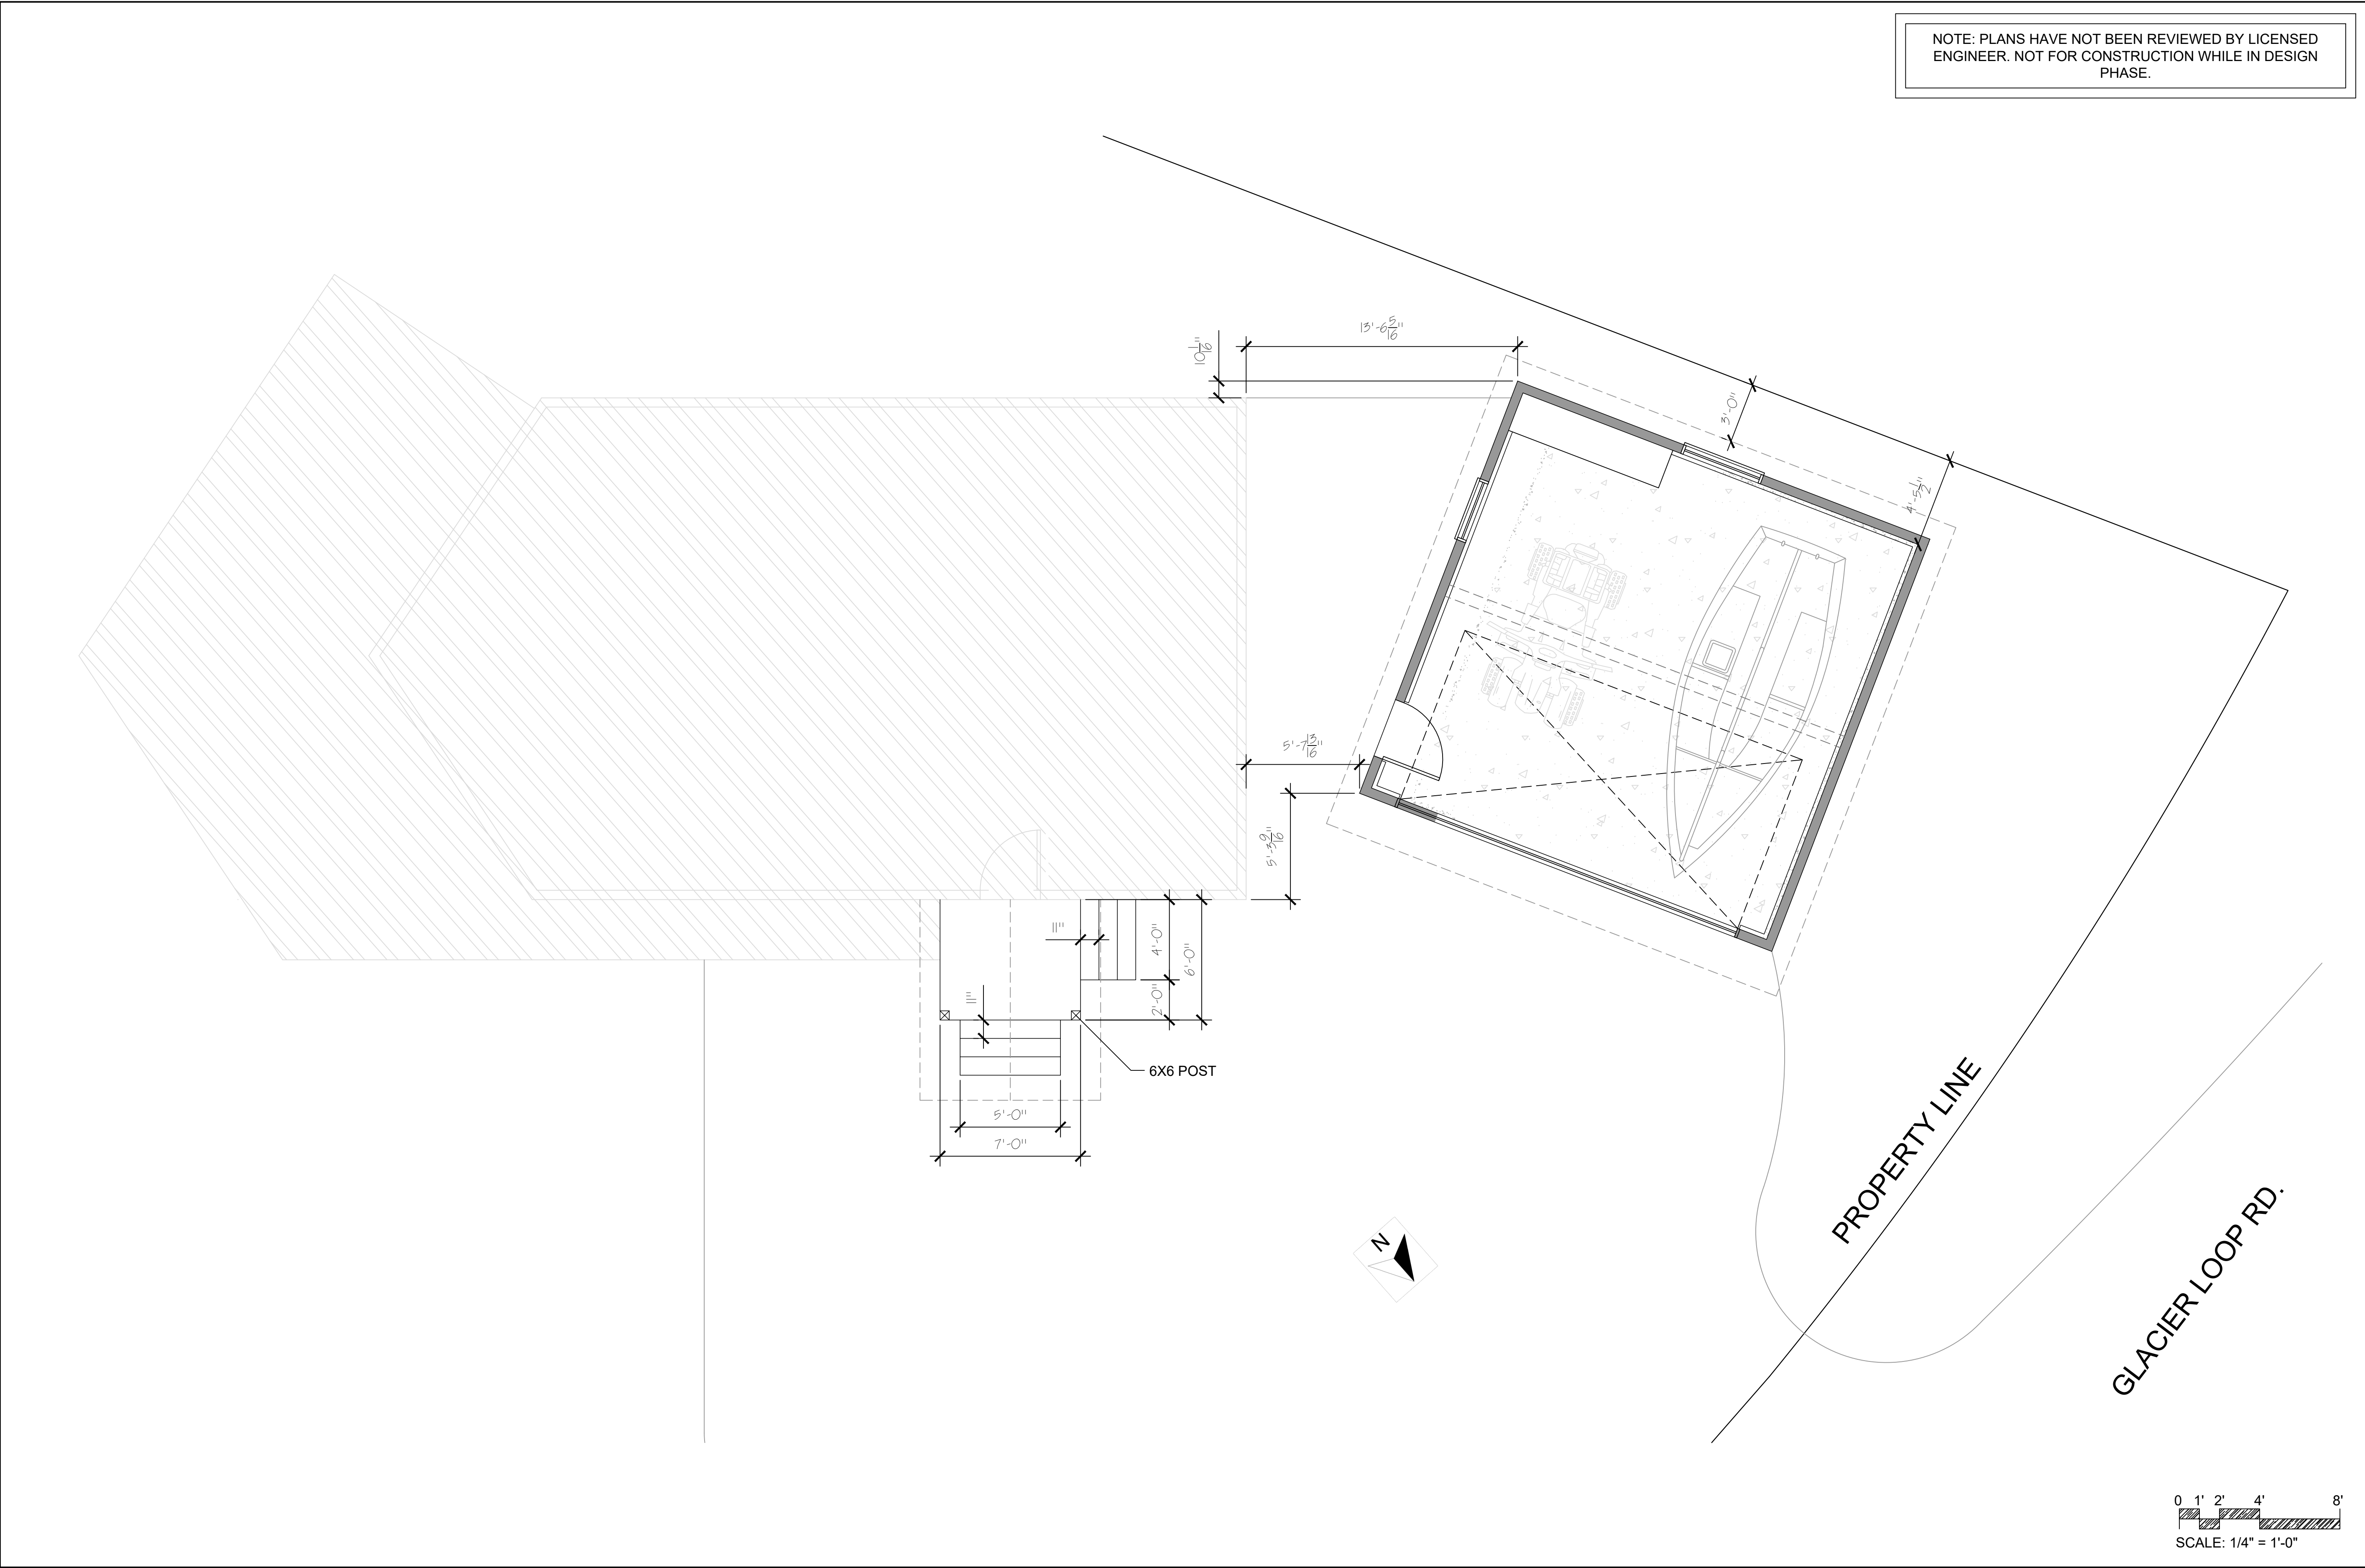

SCALE: 1/4" = 1'-0"



			
REVISIONS			
WILSON'S GARAGE			
63 GLACIER LOOP DR.			
BAYVIEW, ID 83803			
BONNER COUNTY			
NON-ENGINEERED SET			
SCALE IS SHOWN FOR 24"X36 PRINTS ONLY			
SCALE: 1/4" = 1'-0"			
DATE: 02/11/2025			
A-4			