



670 #

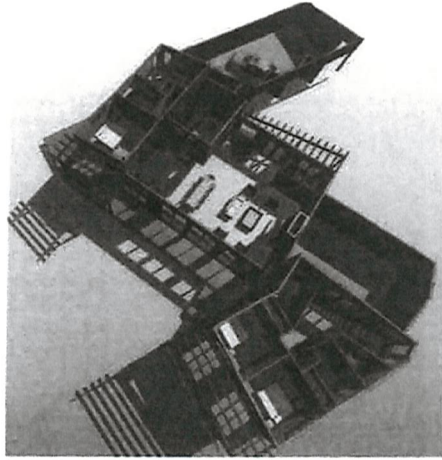

3D View INTERIOR VIEW

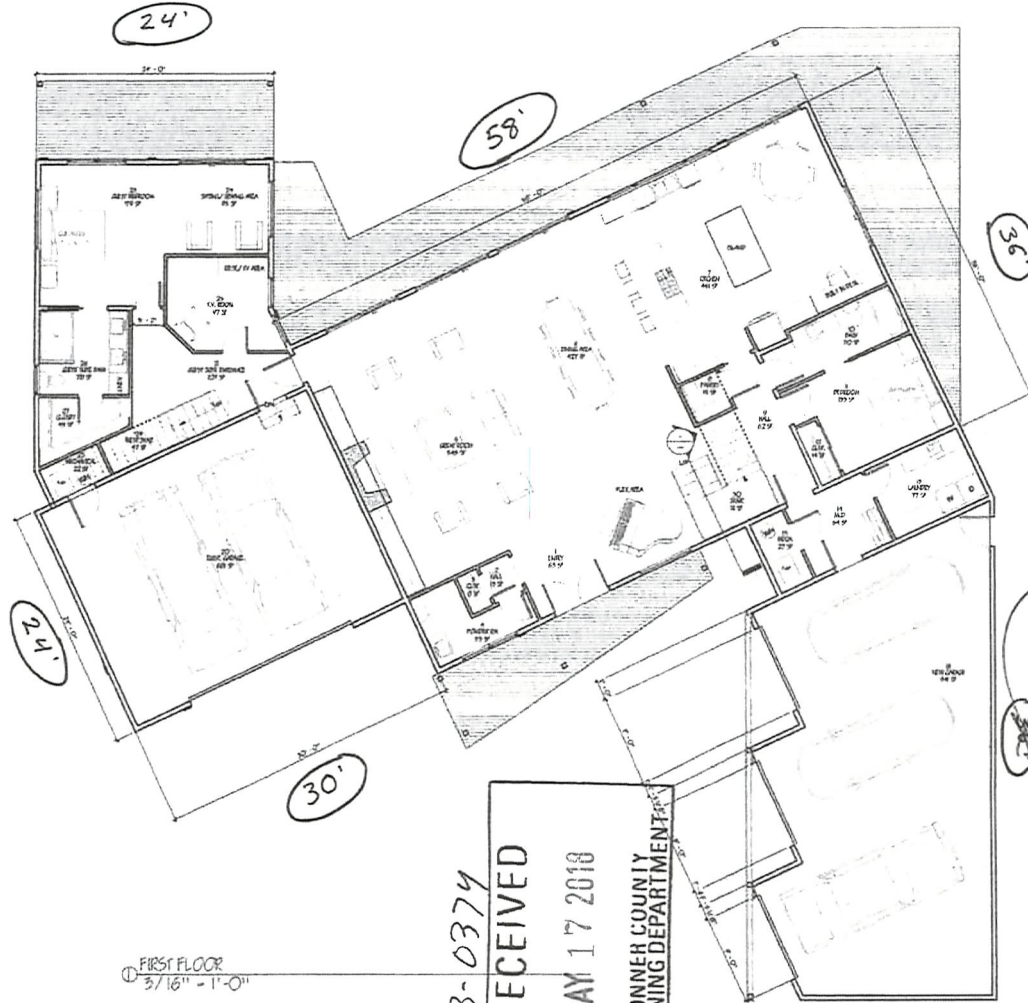

FIRST FLOOR  
3/16" = 1'-0"

2018-0374

RECEIVED  
MAY 17 2018  
BONNER COUNTY  
PLANNING DEPARTMENT

PRELIMINARY SET  
52.6

KEY TO SYMBOL FIRST FLOOR			
NO.	SYMBOL	DESCRIPTION	AREA
1	[Symbol]	FLOOR FLOOR	88.0
2	[Symbol]	FLOOR FLOOR	15.0
3	[Symbol]	FLOOR FLOOR	8.0
4	[Symbol]	FLOOR FLOOR	130.0
5	[Symbol]	FLOOR FLOOR	445.0
6	[Symbol]	FLOOR FLOOR	487.0
7	[Symbol]	FLOOR FLOOR	46.0
8	[Symbol]	FLOOR FLOOR	19.0
9	[Symbol]	FLOOR FLOOR	77.0
10	[Symbol]	FLOOR FLOOR	100.0
11	[Symbol]	FLOOR FLOOR	188.0
12	[Symbol]	FLOOR FLOOR	11.0
13	[Symbol]	FLOOR FLOOR	77.0
14	[Symbol]	FLOOR FLOOR	44.0
15	[Symbol]	FLOOR FLOOR	22.0
16	[Symbol]	FLOOR FLOOR	28.0
17	[Symbol]	FLOOR FLOOR	100.0
18	[Symbol]	FLOOR FLOOR	100.0
NOTE:  
CONTRACTOR SHALL PROVIDE CPM ALLOWANCE FOR THESE UN-SPECIFIED ITEMS:

- FLOOR COVERINGS
- CABINETS
- PLUMBING FIXTURES
- APPLIANCES
- LIGHTING FIXTURES
- WARDROBES (10 INCL. DOOR HANGS, HANGERS, ETC.)

WALL LEGEND



- [Symbol] 1/2" CMU
- [Symbol] 1/2" CMU WITH REINFORCING
- [Symbol] 1/2" CMU WITH REINFORCING AND WEATHER STRIP
- [Symbol] 1/2" CMU WITH REINFORCING AND WEATHER STRIP AND GLASS BLOCK
- [Symbol] 1/2" CMU WITH REINFORCING AND WEATHER STRIP AND GLASS BLOCK AND WEATHER STRIP
- [Symbol] 1/2" CMU WITH REINFORCING AND WEATHER STRIP AND GLASS BLOCK AND WEATHER STRIP AND GLASS BLOCK AND WEATHER STRIP AND GLASS BLOCK AND WEATHER STRIP

DRAWN BY: SAW	REVISED:
	REVISED:
DATE: 4/4/2018	REVISED:
	REVISED: 2:09:21 PM
LUND	FLOOR PLAN
SAYLER LOWENS KERR design studio 524 PINE STREET SANDPOINT IDAHO 83854 WWW.SOKDESIGNS.COM INFO@SOKDESIGNS.COM 208.265.9160 DESIGN STUDIO	
A1	

2018-0374


RECEIVED  
MAY 17 2018  
BONNER COUNTY  
PLANNING DEPARTMENT

RECEIVED  
MAY 17 2018  
BONNER COUNTY  
PLANNING DEPARTMENT

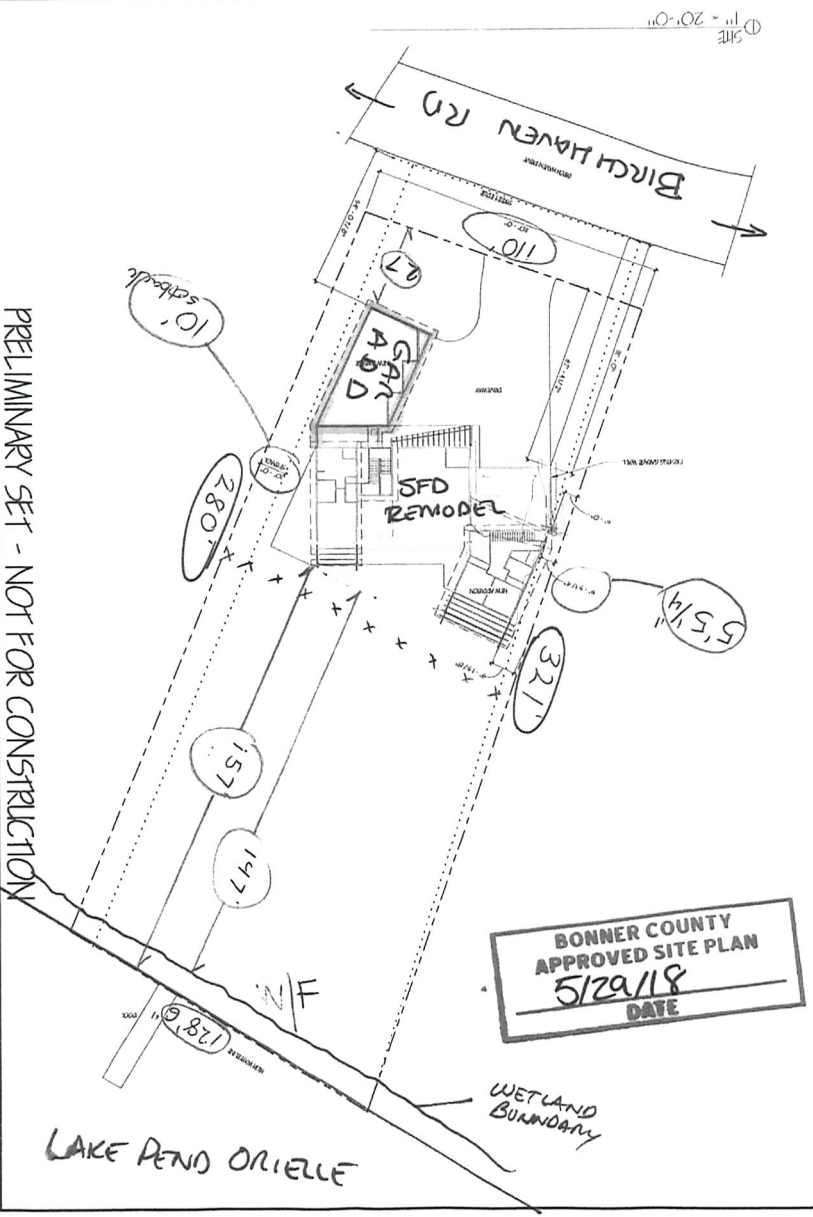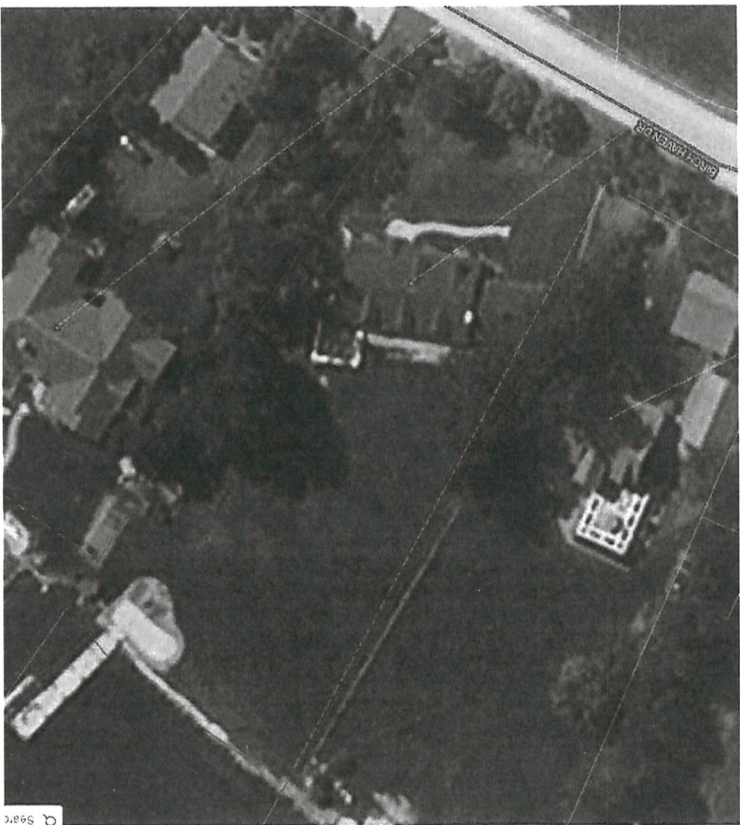

BONNER COUNTY  
APPROVED SITE PLAN  
5/29/18  
DATE

PRELIMINARY SET - NOT FOR CONSTRUCTION

 SAYLER OWENS KERR DESIGN STUDIO 208.265.9160	SAYER OWENS KERR - design studio 534 FINE STREET SANDPOINT IDAHO 83842 INFO@SOKDESIGNS.COM	DRAWN BY: SAW REVISIONS:
	LUND SITE PLAN	DATE: 4/11/2018 1:46:21 PM REVISED:

2