

MARA MEADOWS 2ND ADDITION
PROPOSED DESIGN
ROAD DESIGN
CITY OF ATHOL, BONNER COUNTY, IDAHO



3882 N. Schreiber Way, Suite 104
Coeur d'Alene, ID 83815
(208) 635-5825

ROADWAY DESIGN
MARA MEADOWS 2ND ADDITION
A PORTION OF THE NORTHEAST 1/4
OF THE NORTHWEST 1/4, OF SECTION 26,
TOWNSHIP 54 NORTH, RANGE 3 WEST,
BOISE MERIDIAN, BONNER COUNTY, IDAHO

NOT
APPROVED
PRELIMINARY
FOR
CONSTRUCTION


1"
SCALE: (11X17 ONLY)

DWG: s19015_plans.dwg
PROJECT NO: S19015
DRAWN BY: C BAKER
CHECKED BY: V KLEMM
DATE: January 19, 2022


© 2021 ALL RIGHTS RESERVED			
REVISIONS			
NO.	DATE	BY	DESCRIPTION

COVER SHEET

DRAWING:
SHEET: 1 OF 5

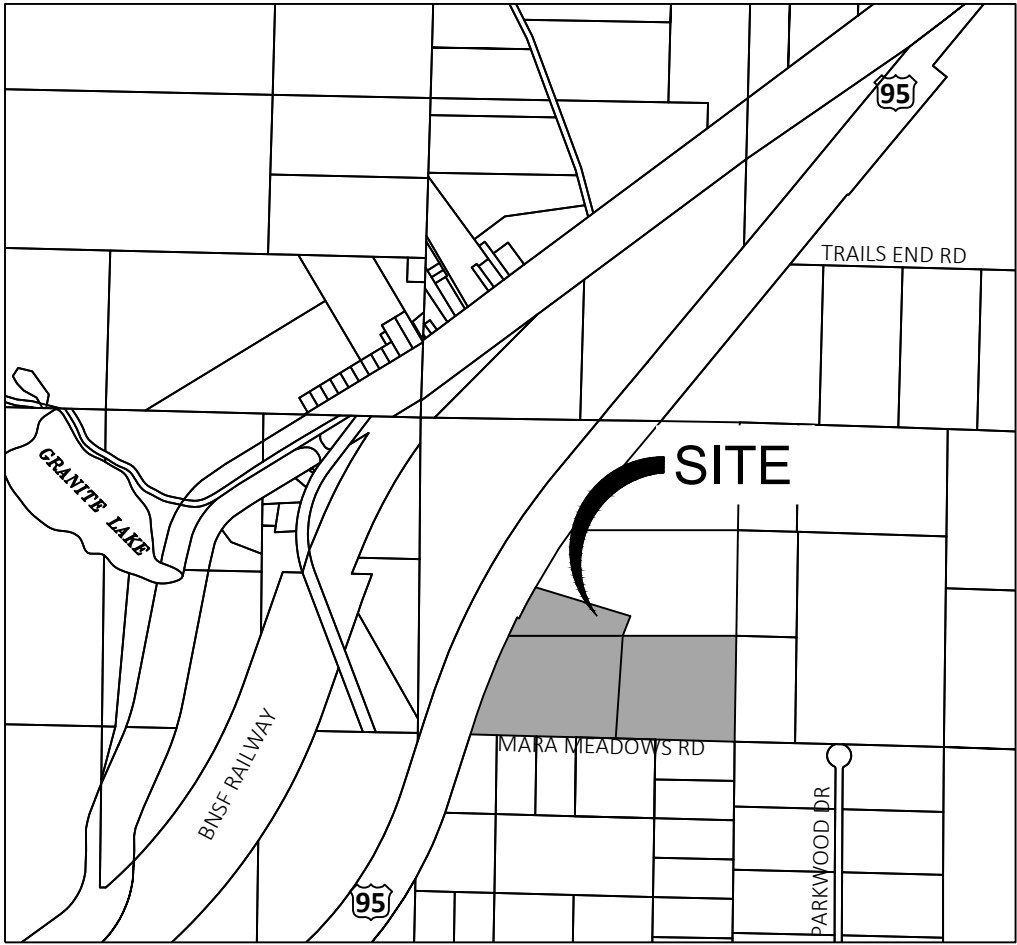

VICINITY MAP
N.T.S

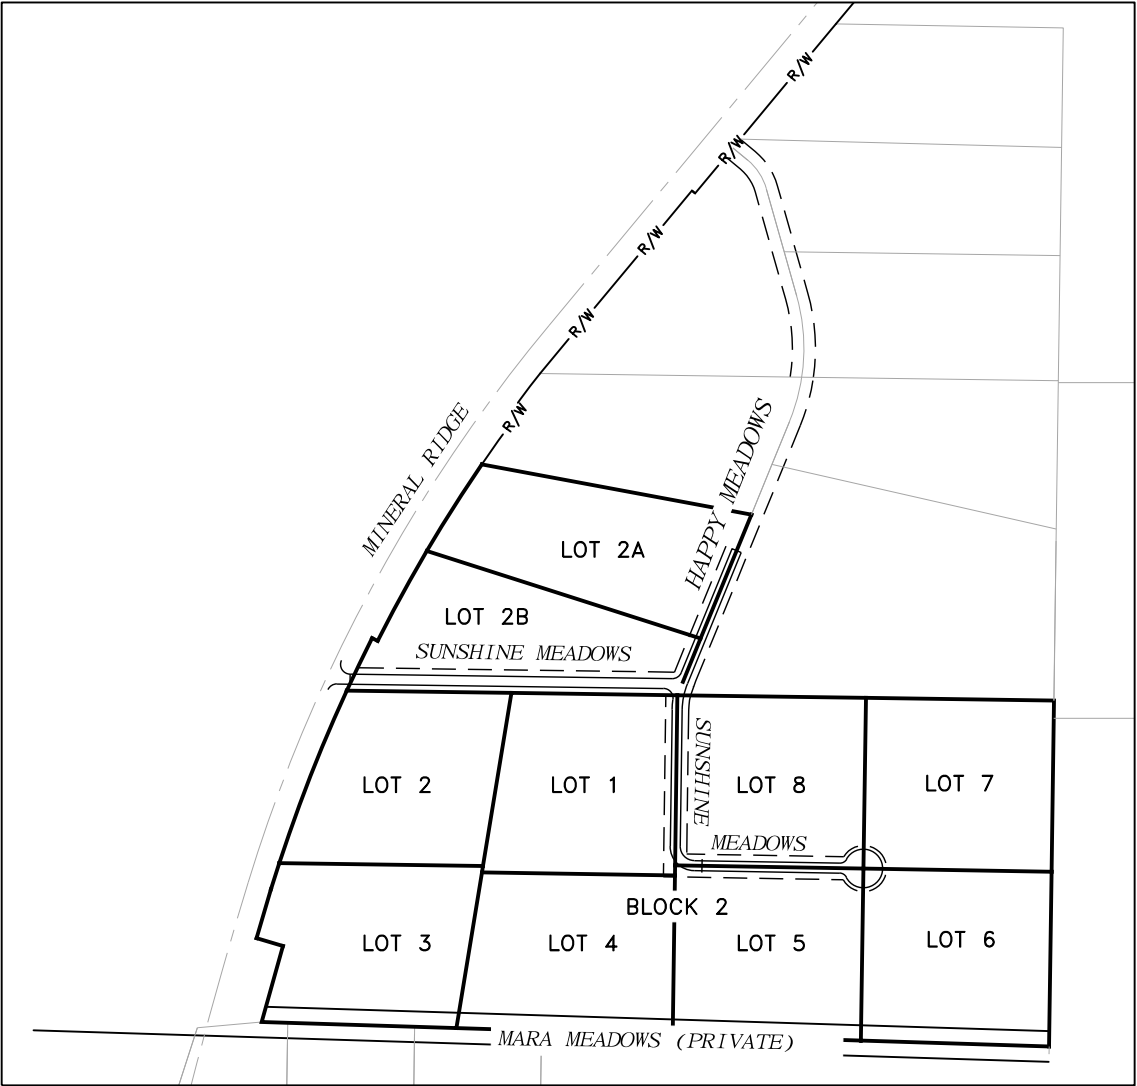

PROJECT SITE
N.T.S

PROJECT OWNERS:

JOSEPH AND KATHLENE HESTER TRUST
11611 W. PRAIRIE AVE POST FALLS, ID, 83854

PROJECT SITE:

RP54N03W264050A, RP54N03W264300A,
RP54N03W262500A (SOUTH WESTERN PORTION)
ACREAGE: 50.207 ACRES (GROSS PROJECT AREA)

CONTACT INFORMATION:


HMH ENGINEERING
3882 N SCHREIBER WAY #104,
COEUR D'ALENE, ID 83815

INDEX OF SHEETS:

1. TITLE SHEET
2. ALIGNMENT STATIONING & TYPICAL SECTION
3. SUNSHINE MEADOWS PLAN & PROFILE STA. 20+75.0 - 29+27.5
4. HAPPY MEADOWS PLAN & PROFILE STA. 62+00.0 - STA. 65+74.8
5. SUNSHINE MEADOWS PLAN & PROFILE STA. 65+74.8 - 70+00.0
6. SUNSHINE MEADOWS PLAN & PROFILE STA. 70+00.0 - 75+68.7





Plot Date: 1/31/2022 10:52 AM Plotted By: Christine Baker
Path: Z:\DOCUMENTS\PROJECTS\2015\19015 MARA MEADOWS - HESTER\09 SURVEY\10 DWG\S19015_PLANS.DWG

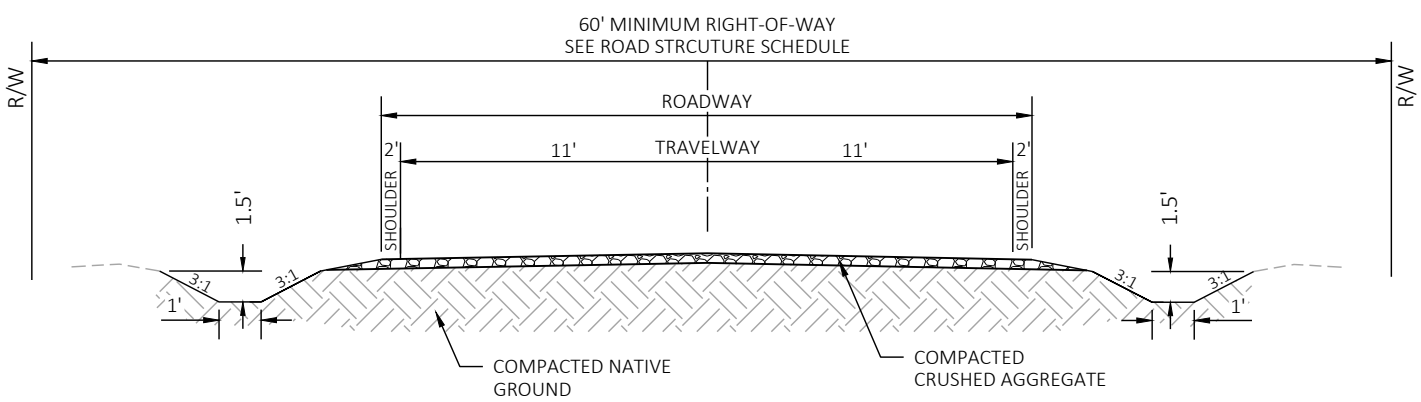

TYPICAL GRAVEL ACCESS ROAD
NTS

ROAD STRUCTURE TABLE			
CLASS OF ROAD	TOP COURSE	TRAVELWAY WIDTH (FT.)	ROADWAY WIDTH (FT.)
TYPE 1	8"	22'	26'

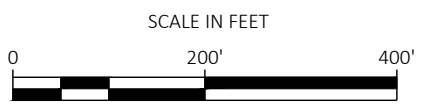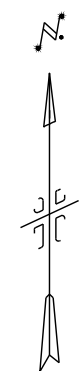

3882 N. Schreiber Way, Suite 104
Coeur d'Alene, ID 83815
(208) 635-5825



ROADWAY DESIGN
MARA MEADOWS 2ND ADDITION
A PORTION OF THE NORTHEAST 1/4
OF THE NORTHWEST 1/4, OF SECTION 26,
TOWNSHIP 54 NORTH, RANGE 3 WEST,
BOISE MERIDIAN, BONNER COUNTY, IDAHO

NOT
APPROVED
PRELIMINARY
FOR
CONSTRUCTION

REVISIONS			
NO.	DATE	BY	DESCRIPTION


ALIGNMENT
STATIONING &
TYPICAL SECTION
DRAWING:
SHEET: 2 OF 5

Plot Date: 1/31/2022 10:52 AM Plotted By: Christine Baker
Path: Z:\DOCUMENTS\PROJECTS\2015\19015 MARA MEADOWS - HESTER\09 SURVEY\10 DWG\S19015_PLANS.DWG

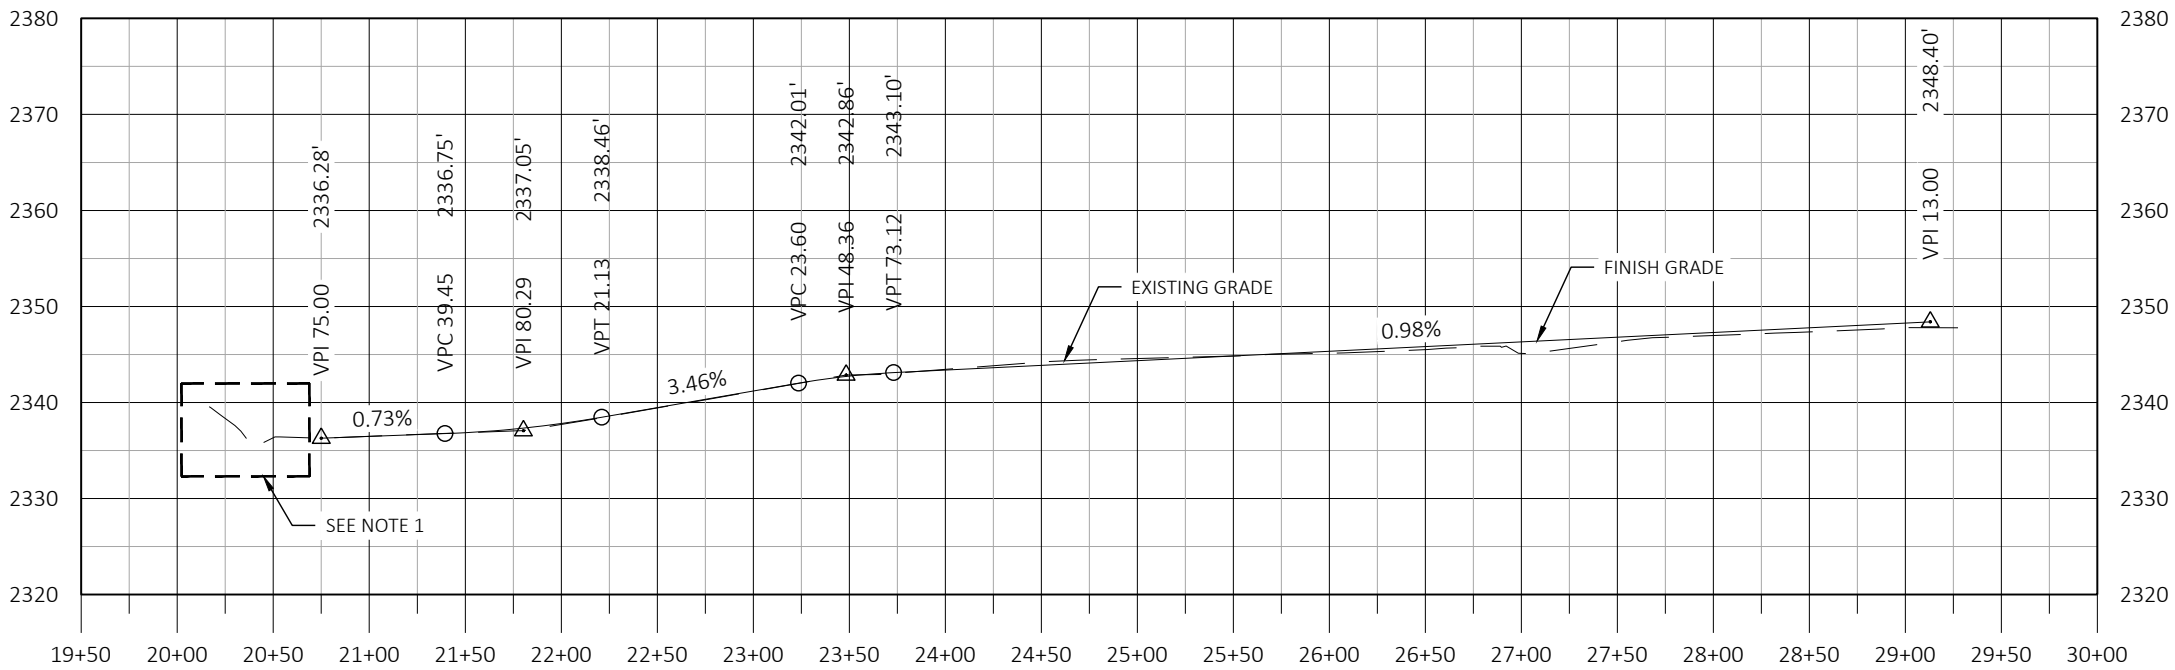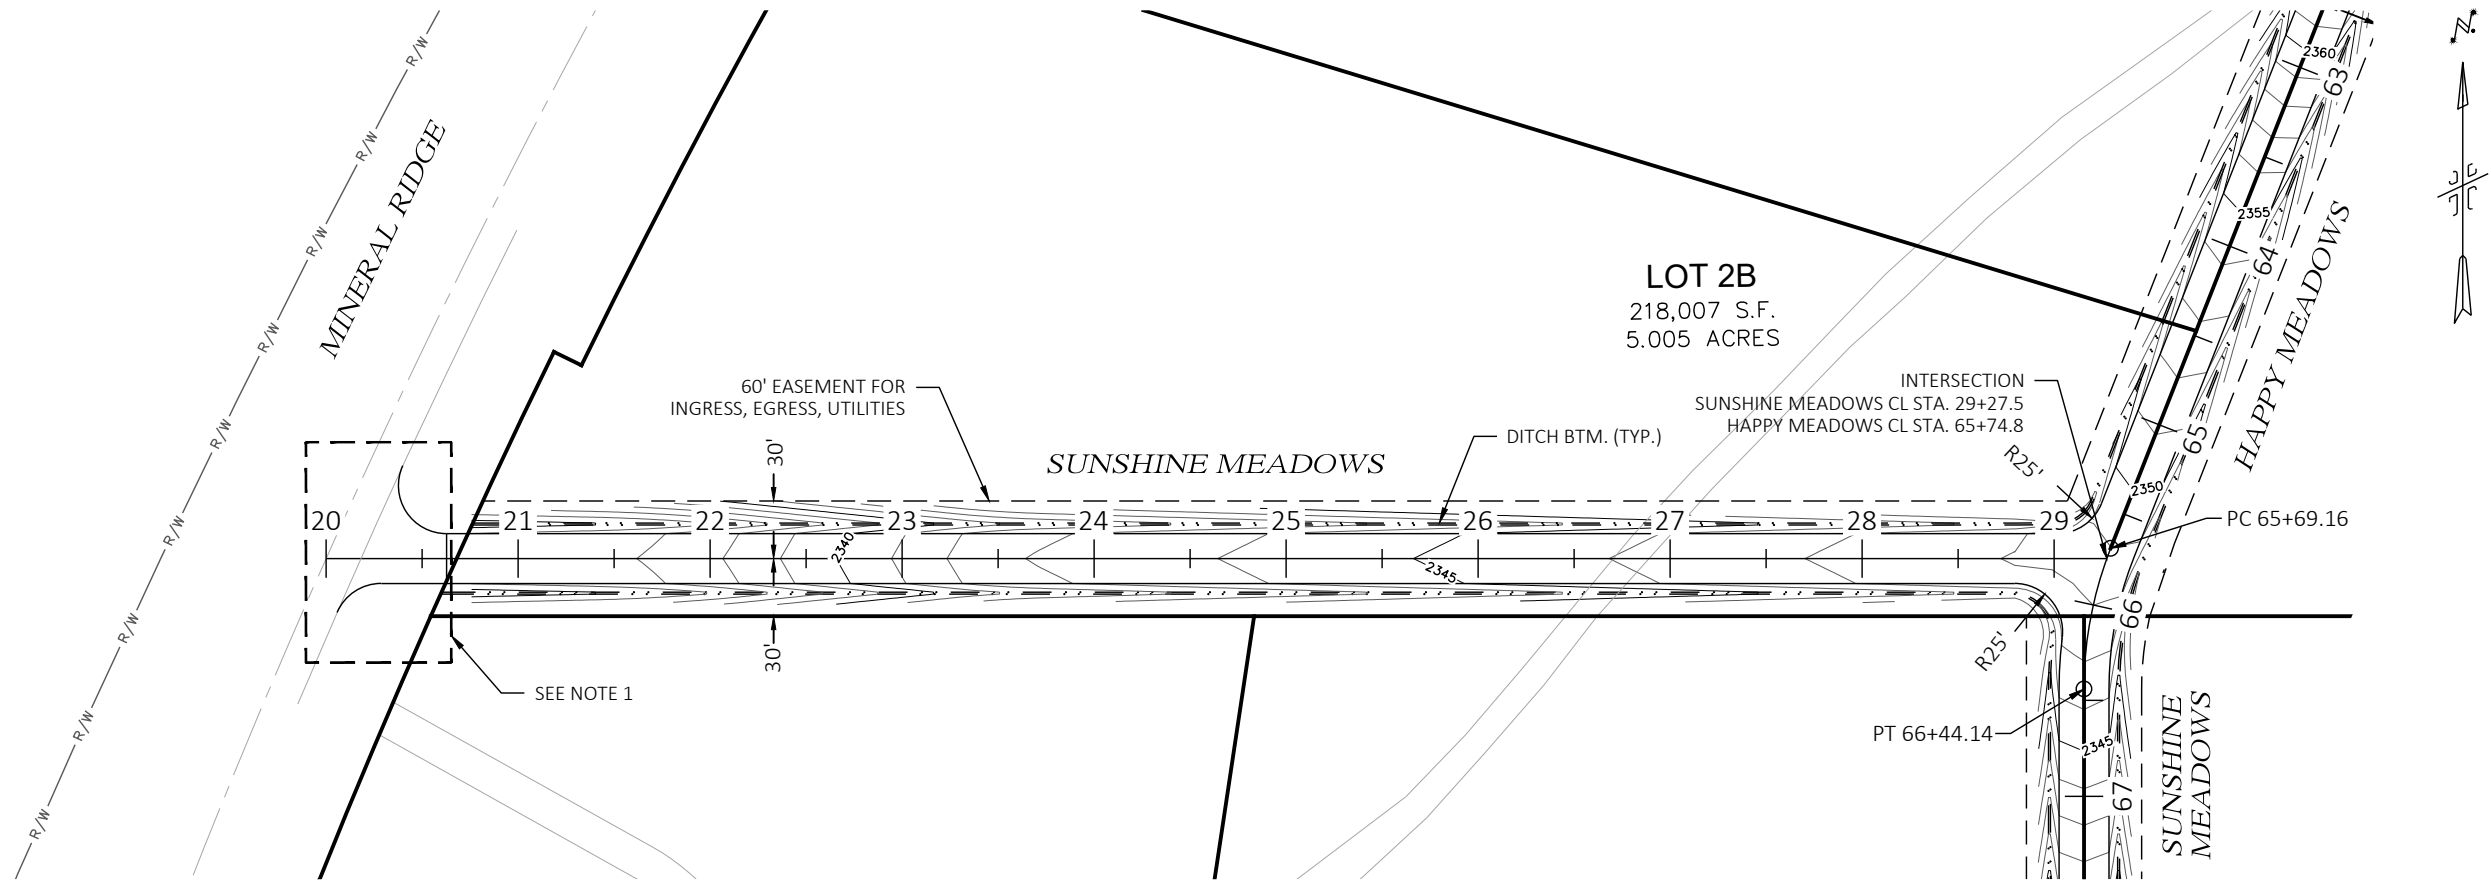

NOTES:

1. APPROACH HAS BEEN APPROVED BY ITD & IS CURRENTLY BEING BUILT UNDER THE DIRECTION OF ITD.

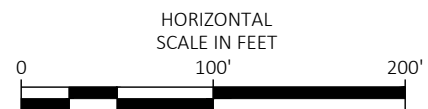

3882 N. Schreiber Way, Suite 104
Coeur d'Alene, ID 83815
(208) 635-5825

ROADWAY DESIGN
MARA MEADOWS 2ND ADDITION
A PORTION OF THE NORTHEAST 1/4
OF THE NORTHWEST 1/4, OF SECTION 26,
TOWNSHIP 54 NORTH, RANGE 3 WEST,
BOISE MERIDIAN, BONNER COUNTY, IDAHO

NOT
APPROVED
PRELIMINARY
FOR
CONSTRUCTION

1"
SCALE: (11X17 ONLY)

DWG: s19015_plans.dwg
PROJECT NO: S19015
DRAWN BY: C BAKER
CHECKED BY: V KLEMM
DATE: January 19, 2022

© 2021 | ALL RIGHTS RESERVED
REVISIONS




NO.	DATE	BY	DESCRIPTION
-----	------	----	-------------

SUNSHINE MEADOWS
PLAN & PROFILE

DRAWING:

SHEET: 3 OF 5

Plot Date: 1/31/2022 10:52 AM Plotted By: Christine Baker
Path: Z:\DOCUMENTS\PROJECTS\2015\19015 MARA MEADOWS - HESTER\09 SURVEY\10 DWG\S19015_PLANS.DWG

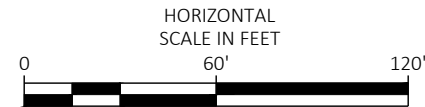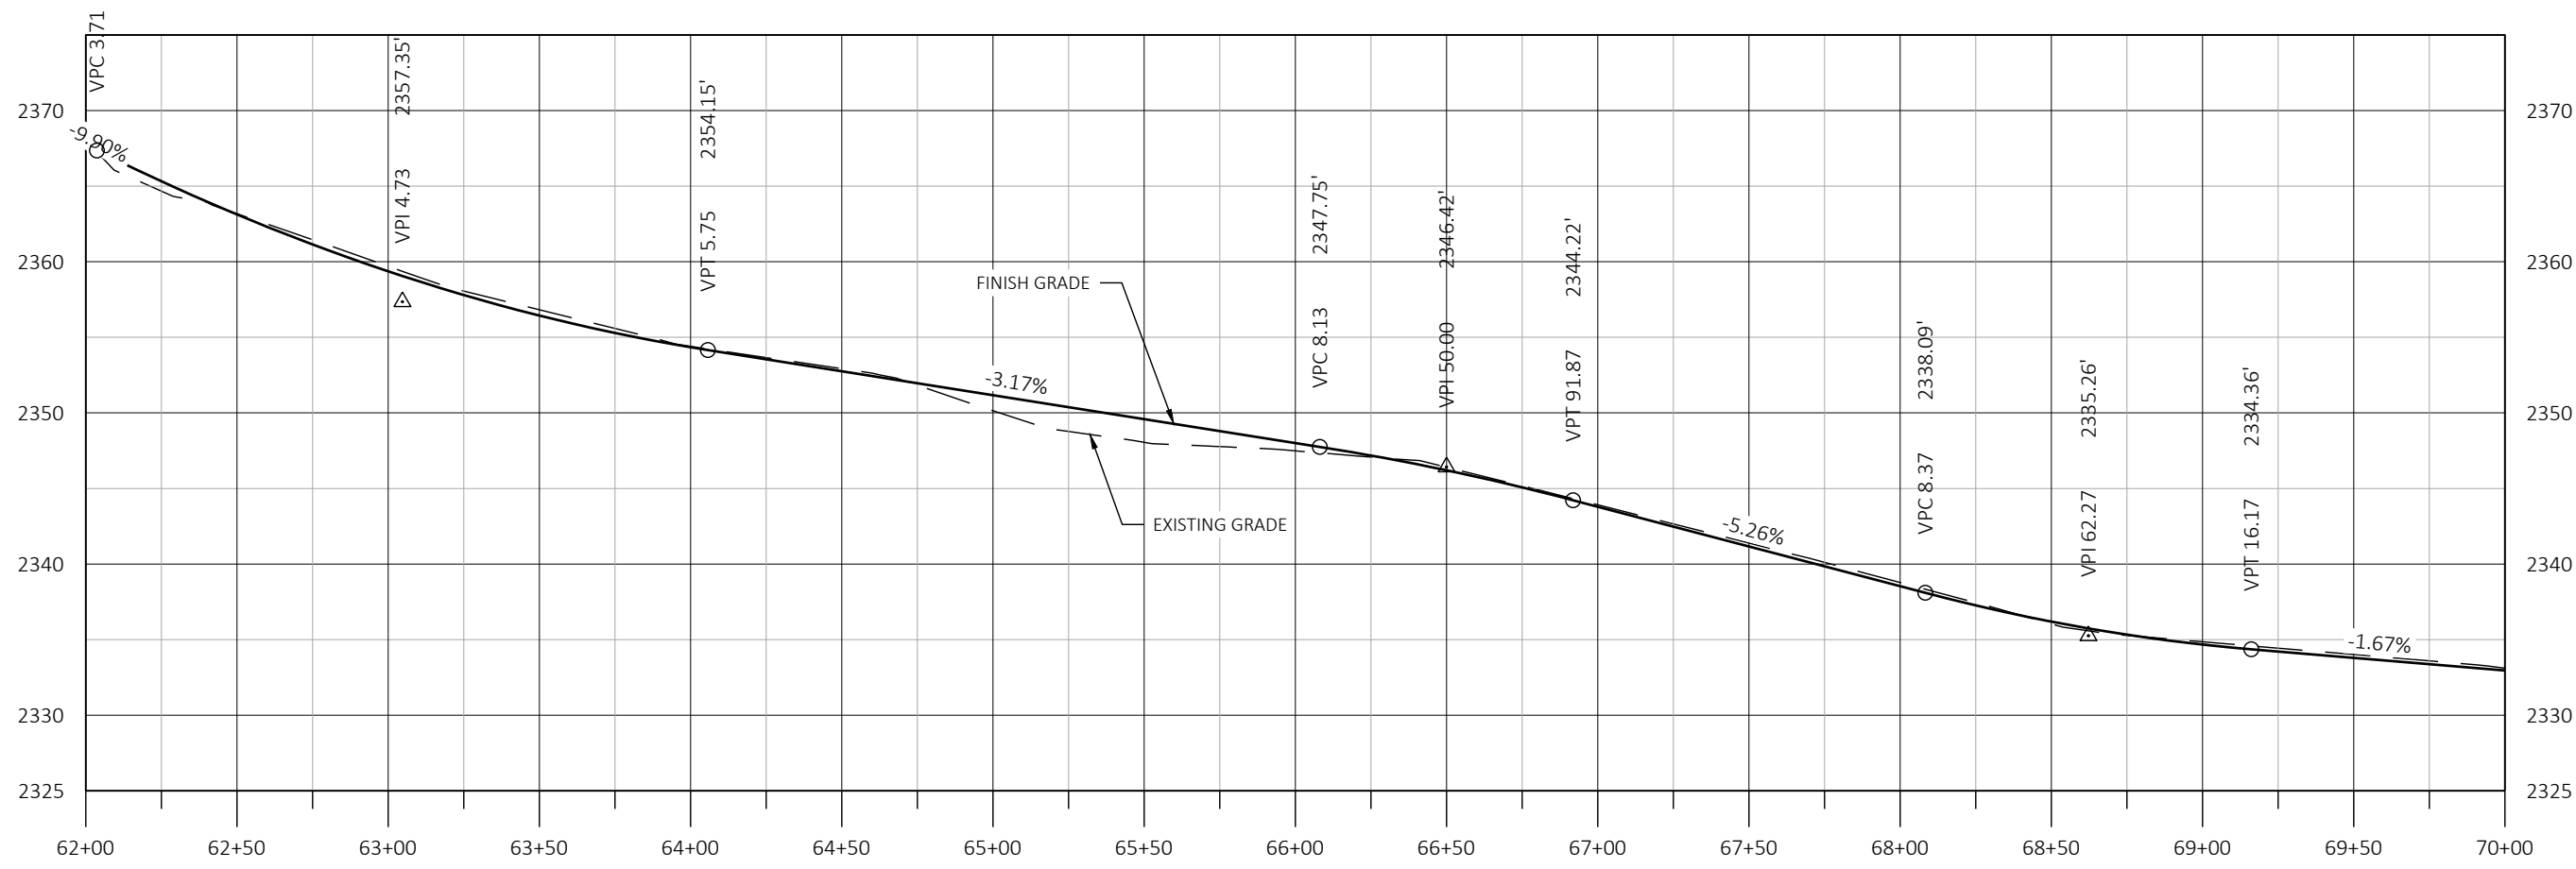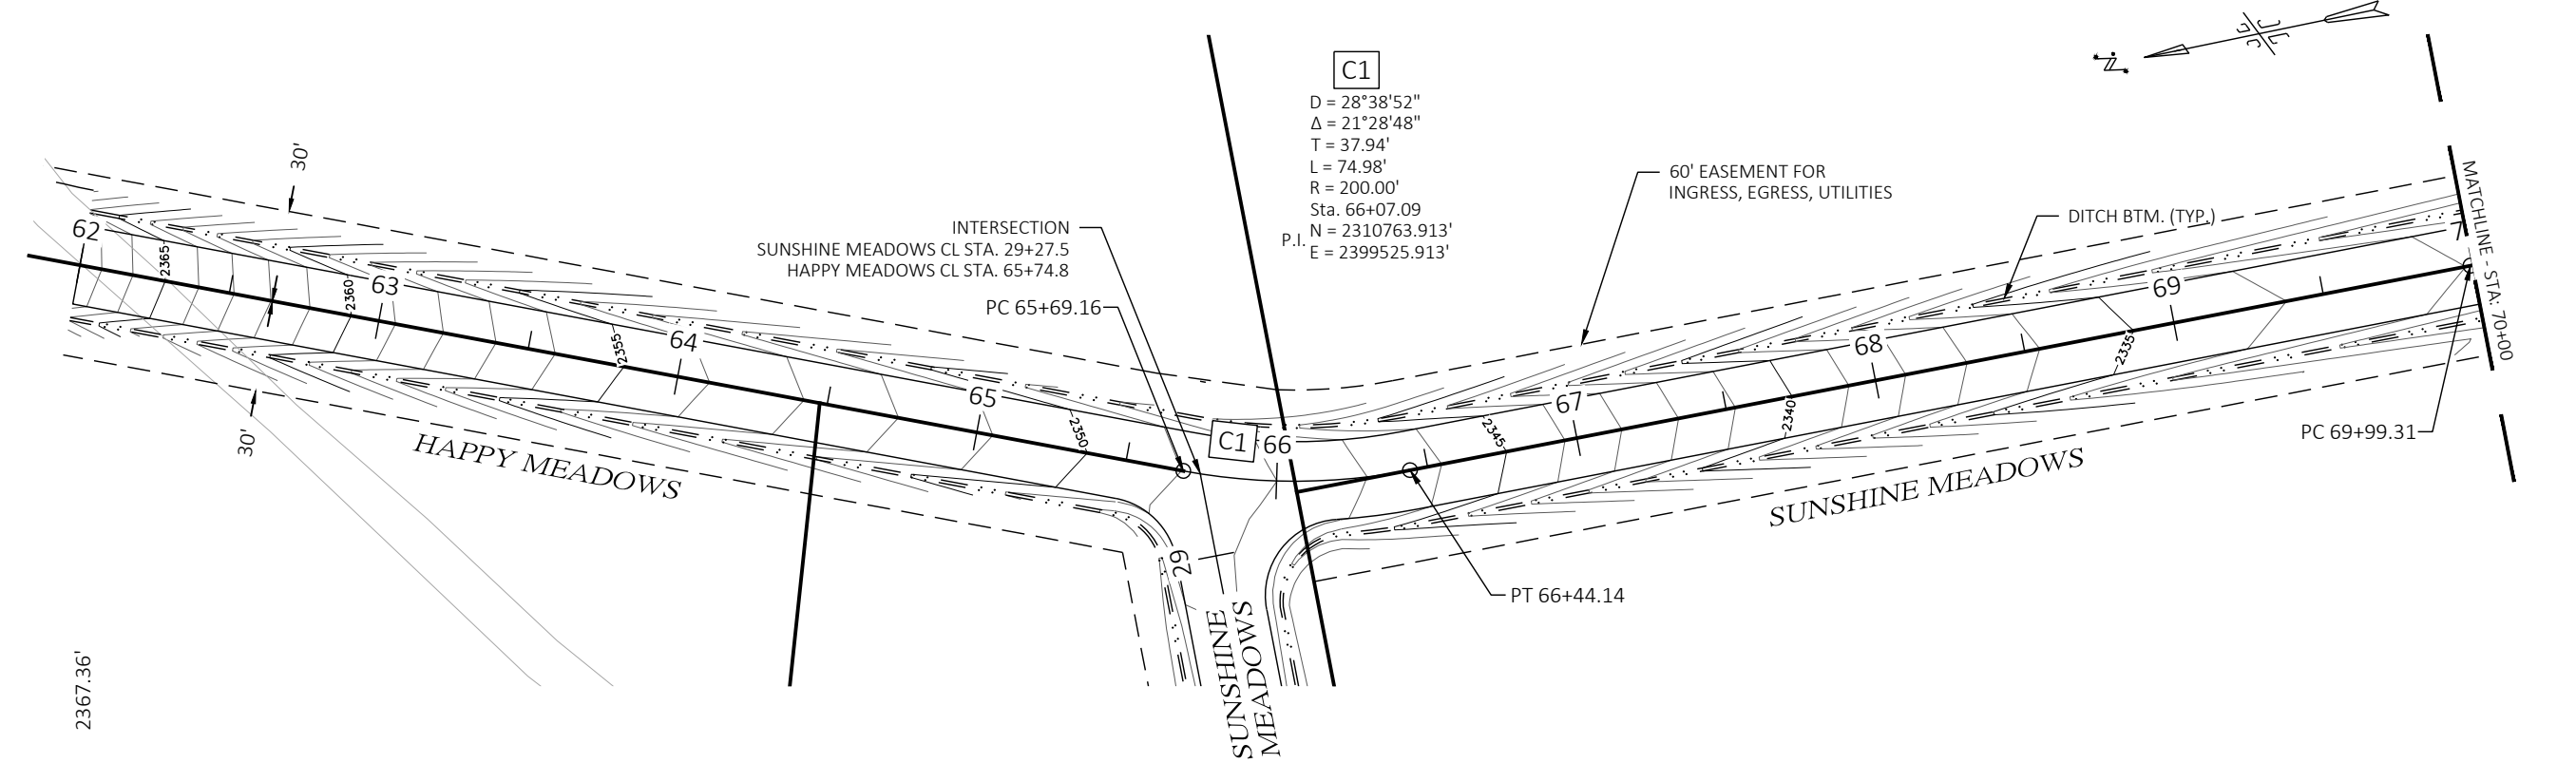

3882 N. Schreiber Way, Suite 104
Coeur d'Alene, ID 83815
(208) 635-5825

ROADWAY DESIGN
MARA MEADOWS 2ND ADDITION
A PORTION OF THE NORTHEAST 1/4
OF THE NORTHWEST 1/4, OF SECTION 26,
TOWNSHIP 54 NORTH, RANGE 3 WEST,
BOISE MERIDIAN, BONNER COUNTY, IDAHO

NOT
APPROVED
PRELIMINARY
FOR
CONSTRUCTION

1"
SCALE: (11X17 ONLY)

DWG: s19015_plans.dwg
PROJECT NO: S19015
DRAWN BY: C BAKER
CHECKED BY: V KLEMM
DATE: January 19, 2022




REVISIONS			
NO.	DATE	BY	DESCRIPTION

HAPPY MEADOWS
SUNSHINE MEADOWS
PLAN & PROFILE

DRAWING:

SHEET: 4 OF 5

Plot Date: 1/31/2022 10:52 AM Plotted By: Christine Baker
Path: Z:\DOCUMENTS\PROJECTS\2015\19015 MARA MEADOWS - HESTER\09 SURVEY\10 DWG\S19015_PLANS.DWG

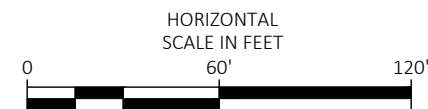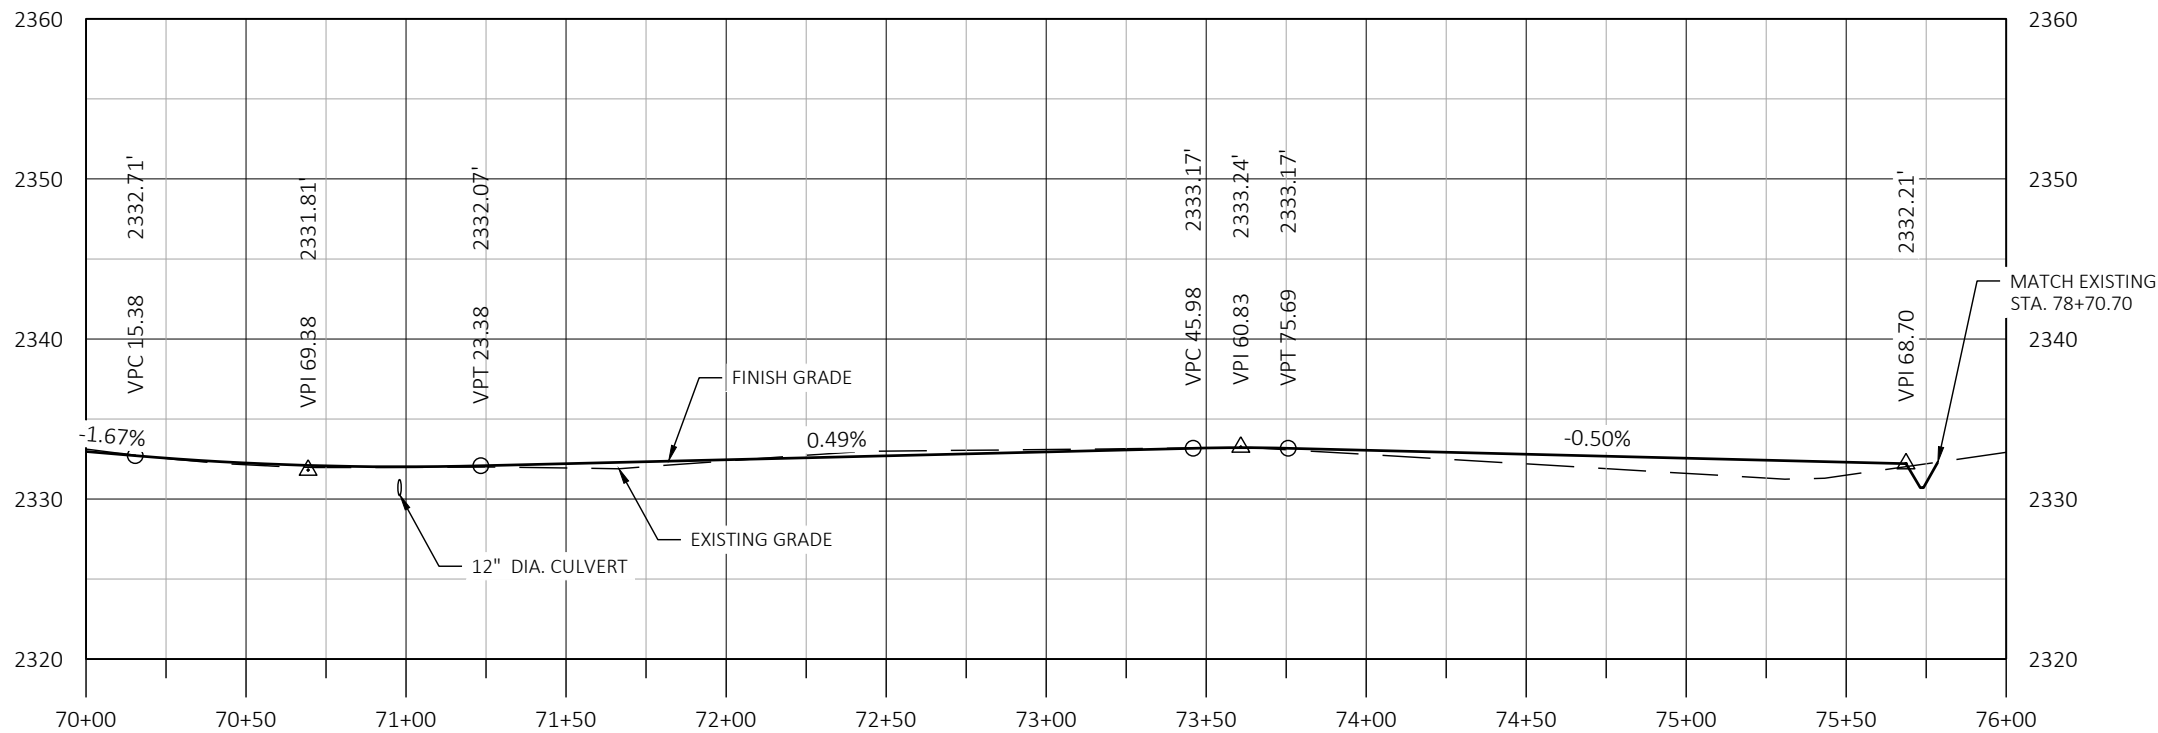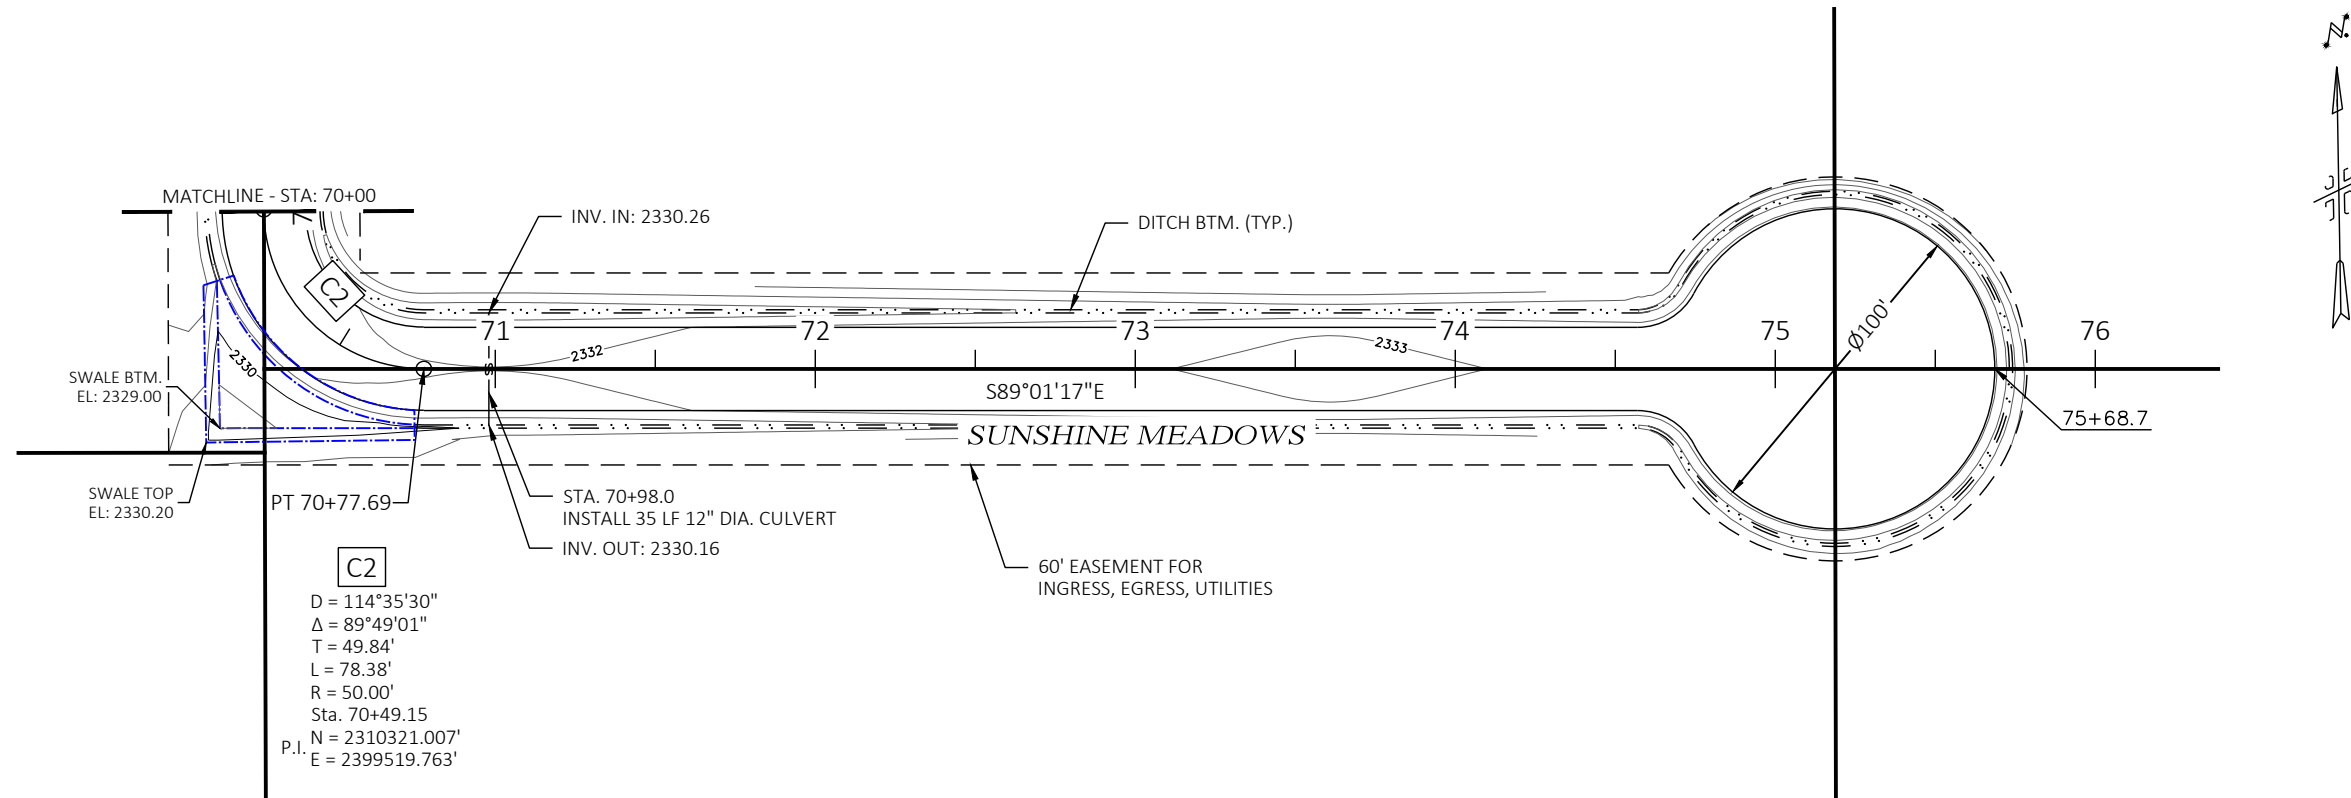

3882 N. Schreiber Way, Suite 104
Coeur d'Alene, ID 83815
(208) 635-5825

ROADWAY DESIGN
MARA MEADOWS 2ND ADDITION
A PORTION OF THE NORTHEAST 1/4
OF THE NORTHWEST 1/4, OF SECTION 26,
TOWNSHIP 54 NORTH, RANGE 3 WEST,
BOISE MERIDIAN, BONNER COUNTY, IDAHO

NOT
APPROVED
PRELIMINARY
FOR
CONSTRUCTION

1"
SCALE: (11X17 ONLY)

DWG: s19015_plans.dwg
PROJECT NO: S19015
DRAWN BY: C BAKER
CHECKED BY: V KLEMM
DATE: January 19, 2022

© 2021 | ALL RIGHTS RESERVED

REVISIONS			
NO.	DATE	BY	DESCRIPTION

SUNSHINE MEADOWS
PLAN & PROFILE

DRAWING:

SHEET: 5 OF 5