


Vicinity Map



Subject Parcels

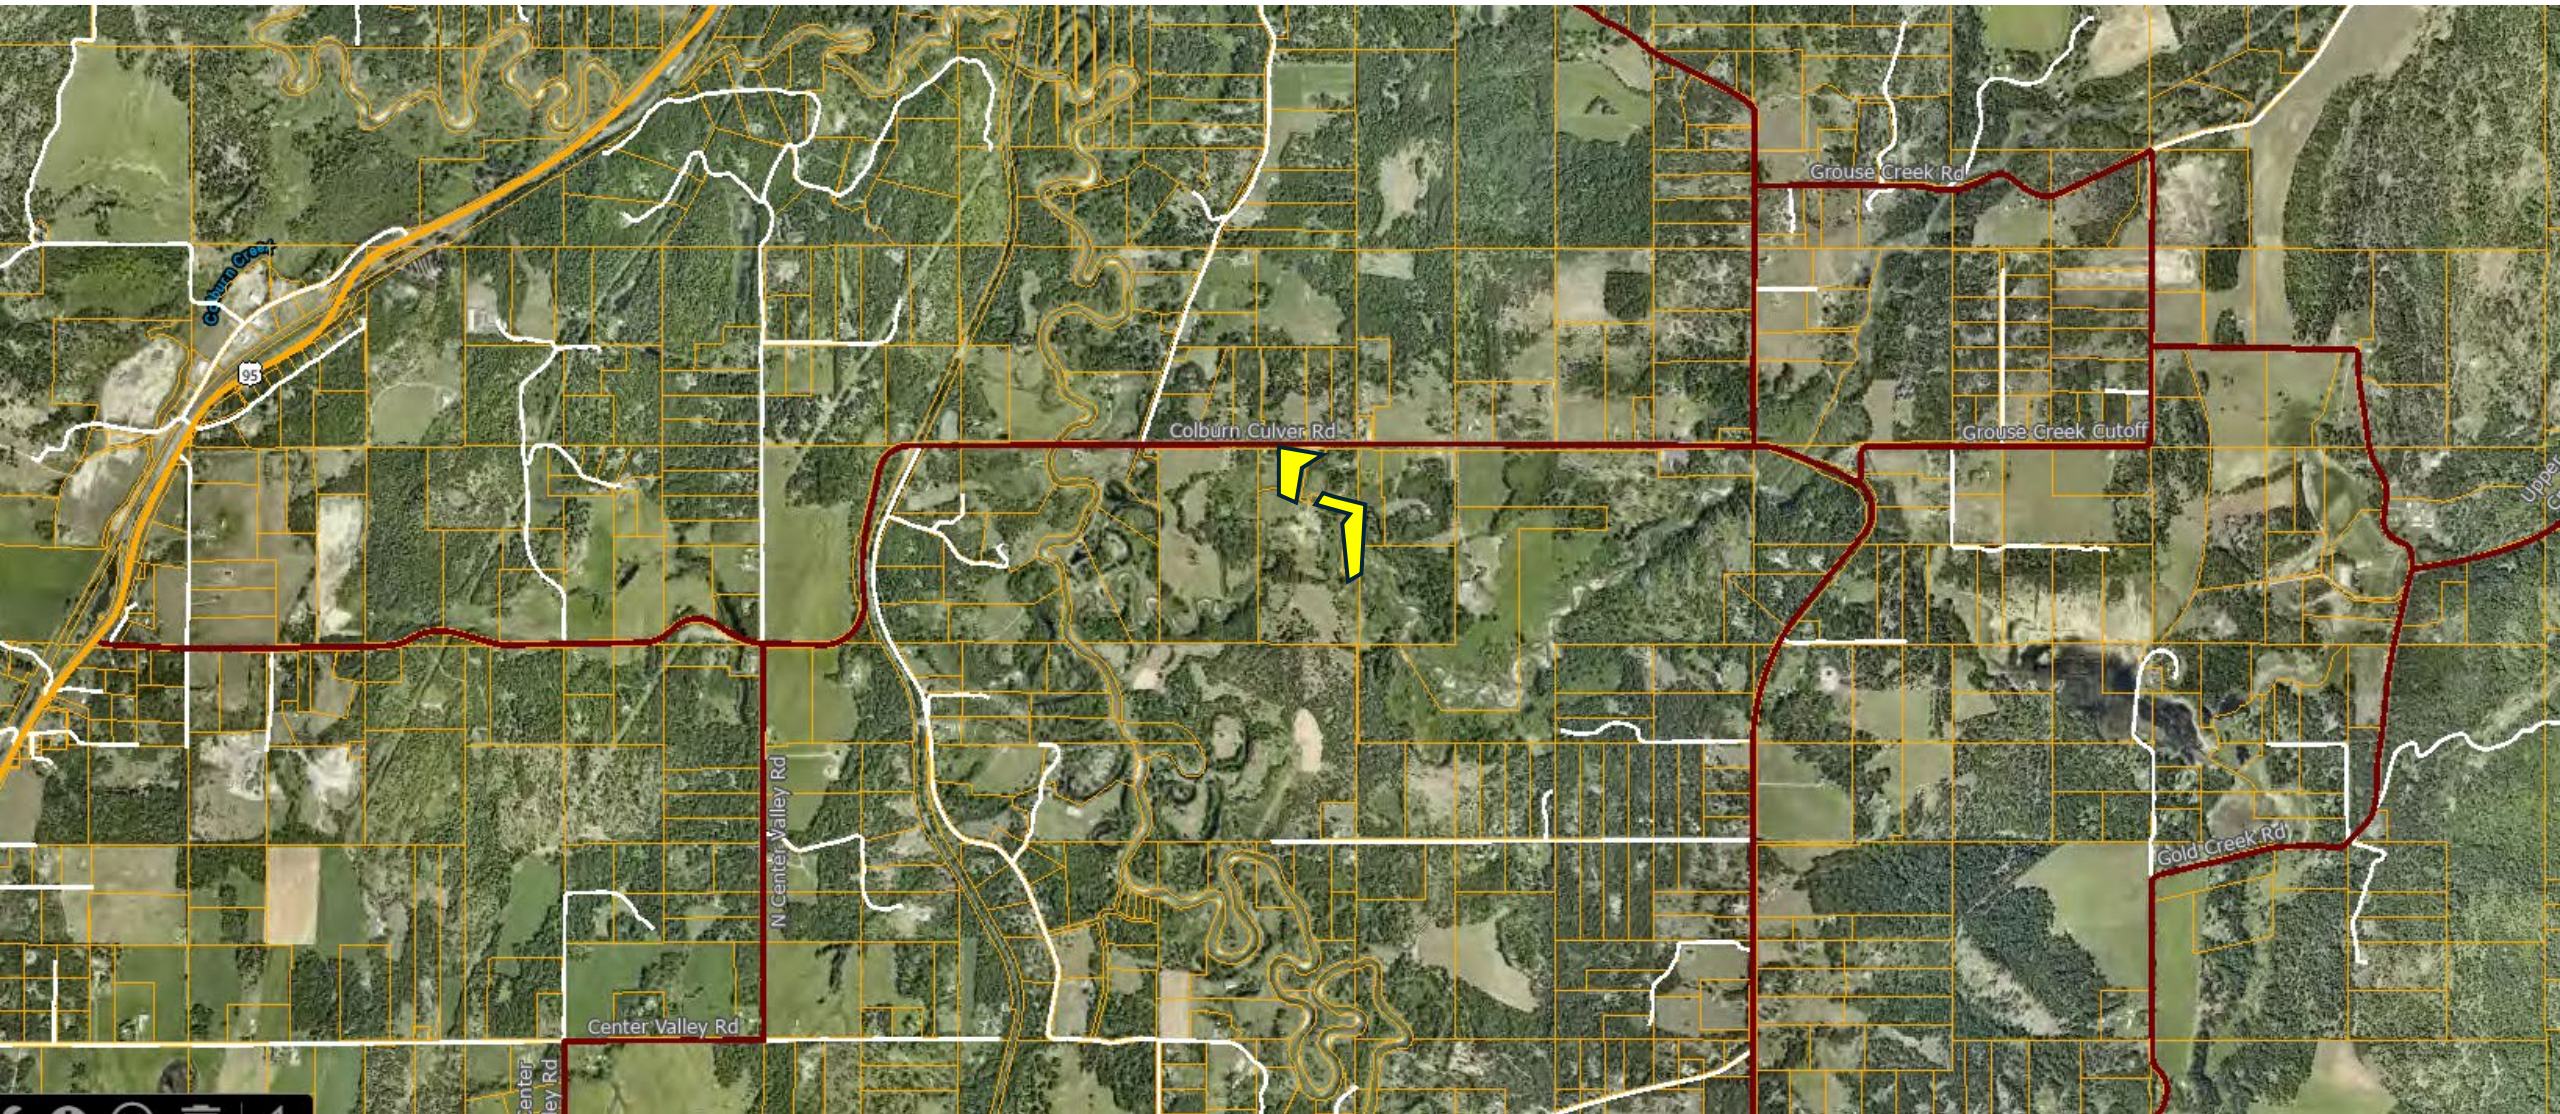

Site Plan



Improvements Approx. 80' x 90'

Driveway and access

Unimproved area


Grouse Creek

Scale

Approximately 100'




Subject Parcels

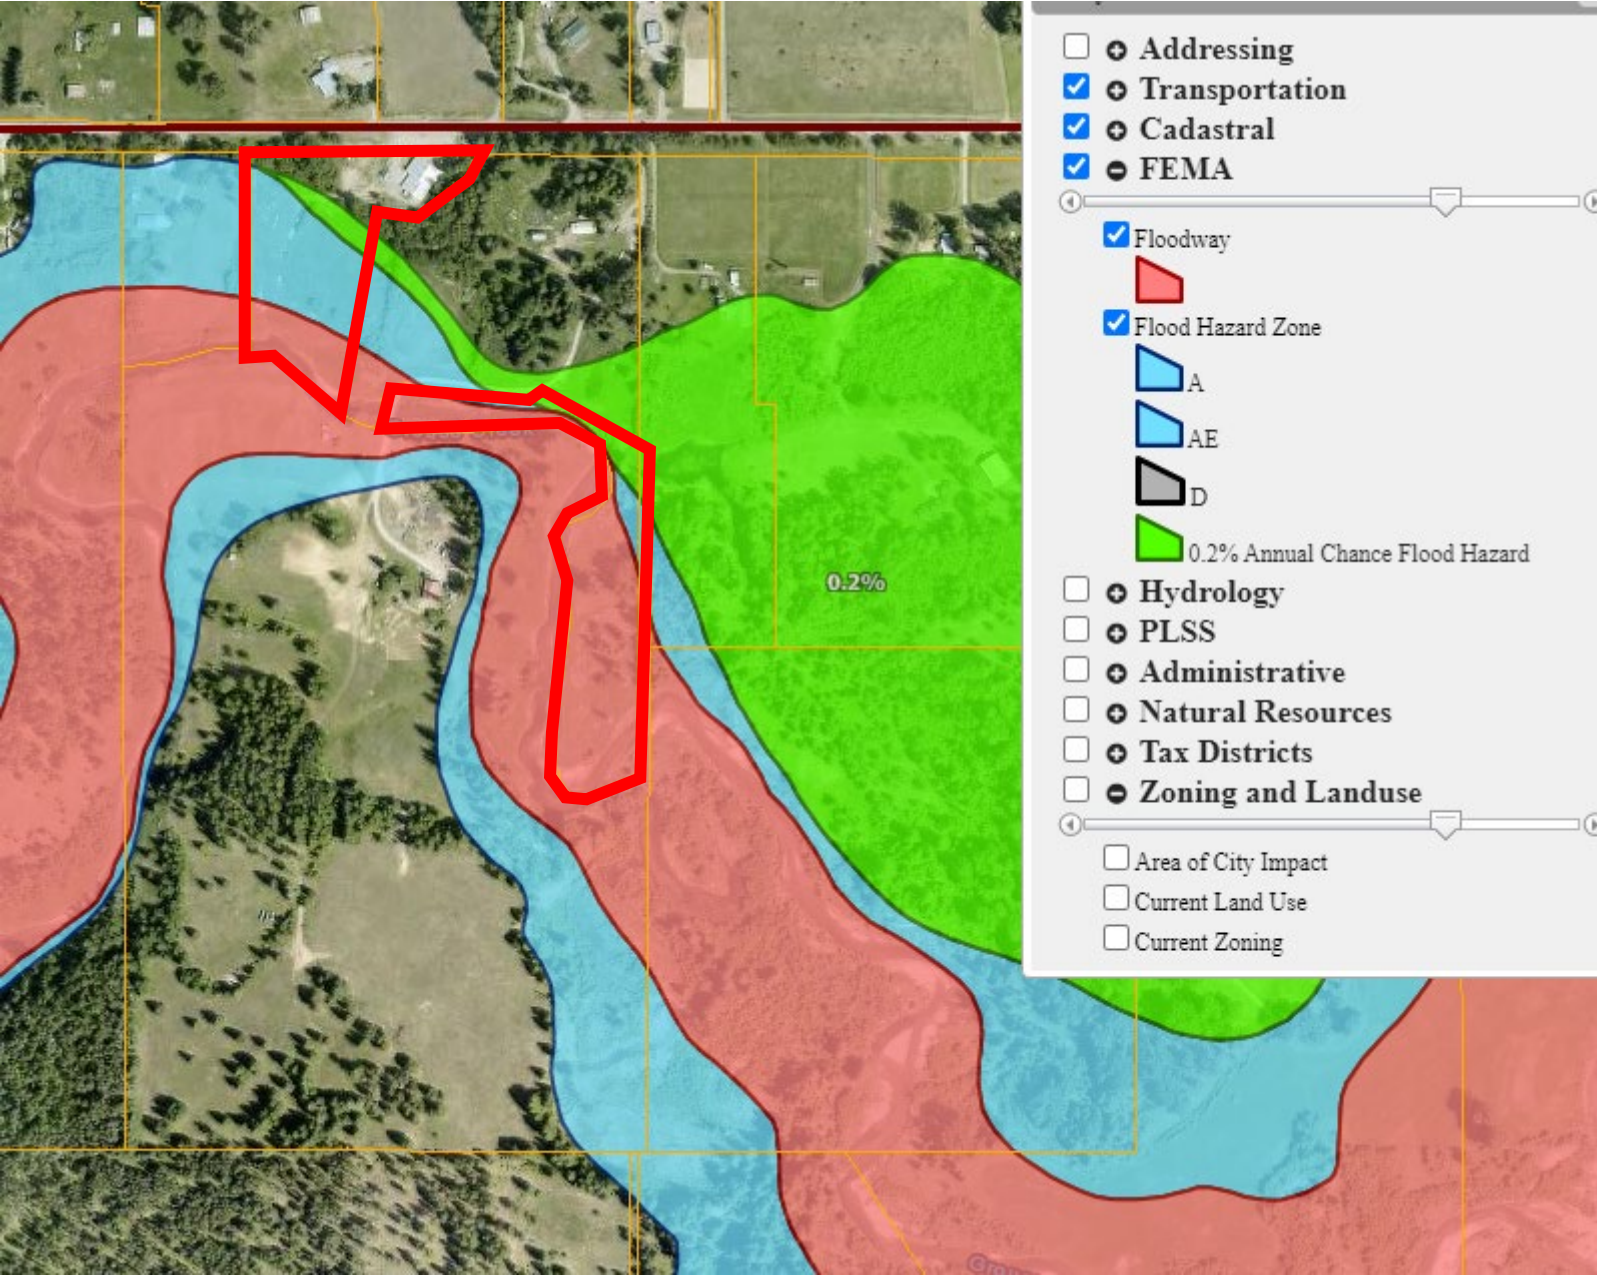

Assumed Wetlands

Subject Parcels

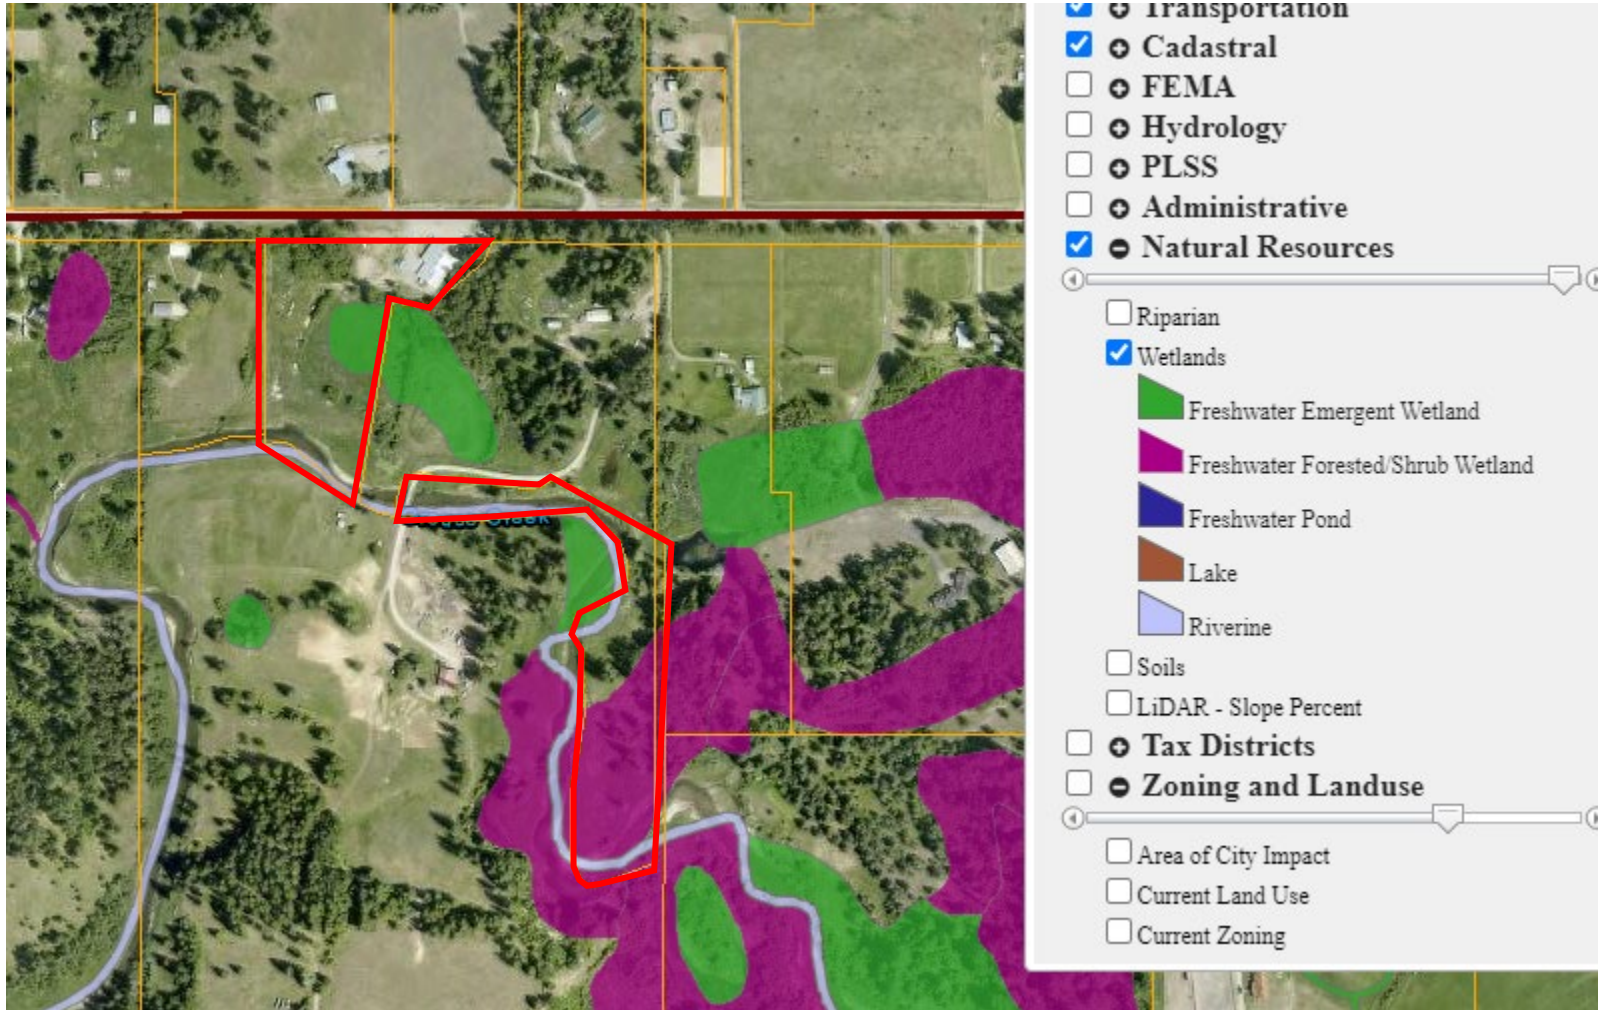

Slope



Subject Parcels

