


TABLE OF CONTENTS

IDL-1 - COVER SHEET
IDL-2 - EXCAVATION AND RECLAMATION PLAN 1
IDL-3 - EXCAVATION AND RECLAMATION PLAN 2


CURTIS CREEK SAND & GRAVEL PIT
RECLAMATION PLAN FOR
DARREN HEGGE
FOR A GRAVEL PIT ON
PARCEL 5A, RP55N04W286200A
CURTIS CREEK ROAD, PRIEST RIVER (BONNER COUNTY), IDAHO 83856

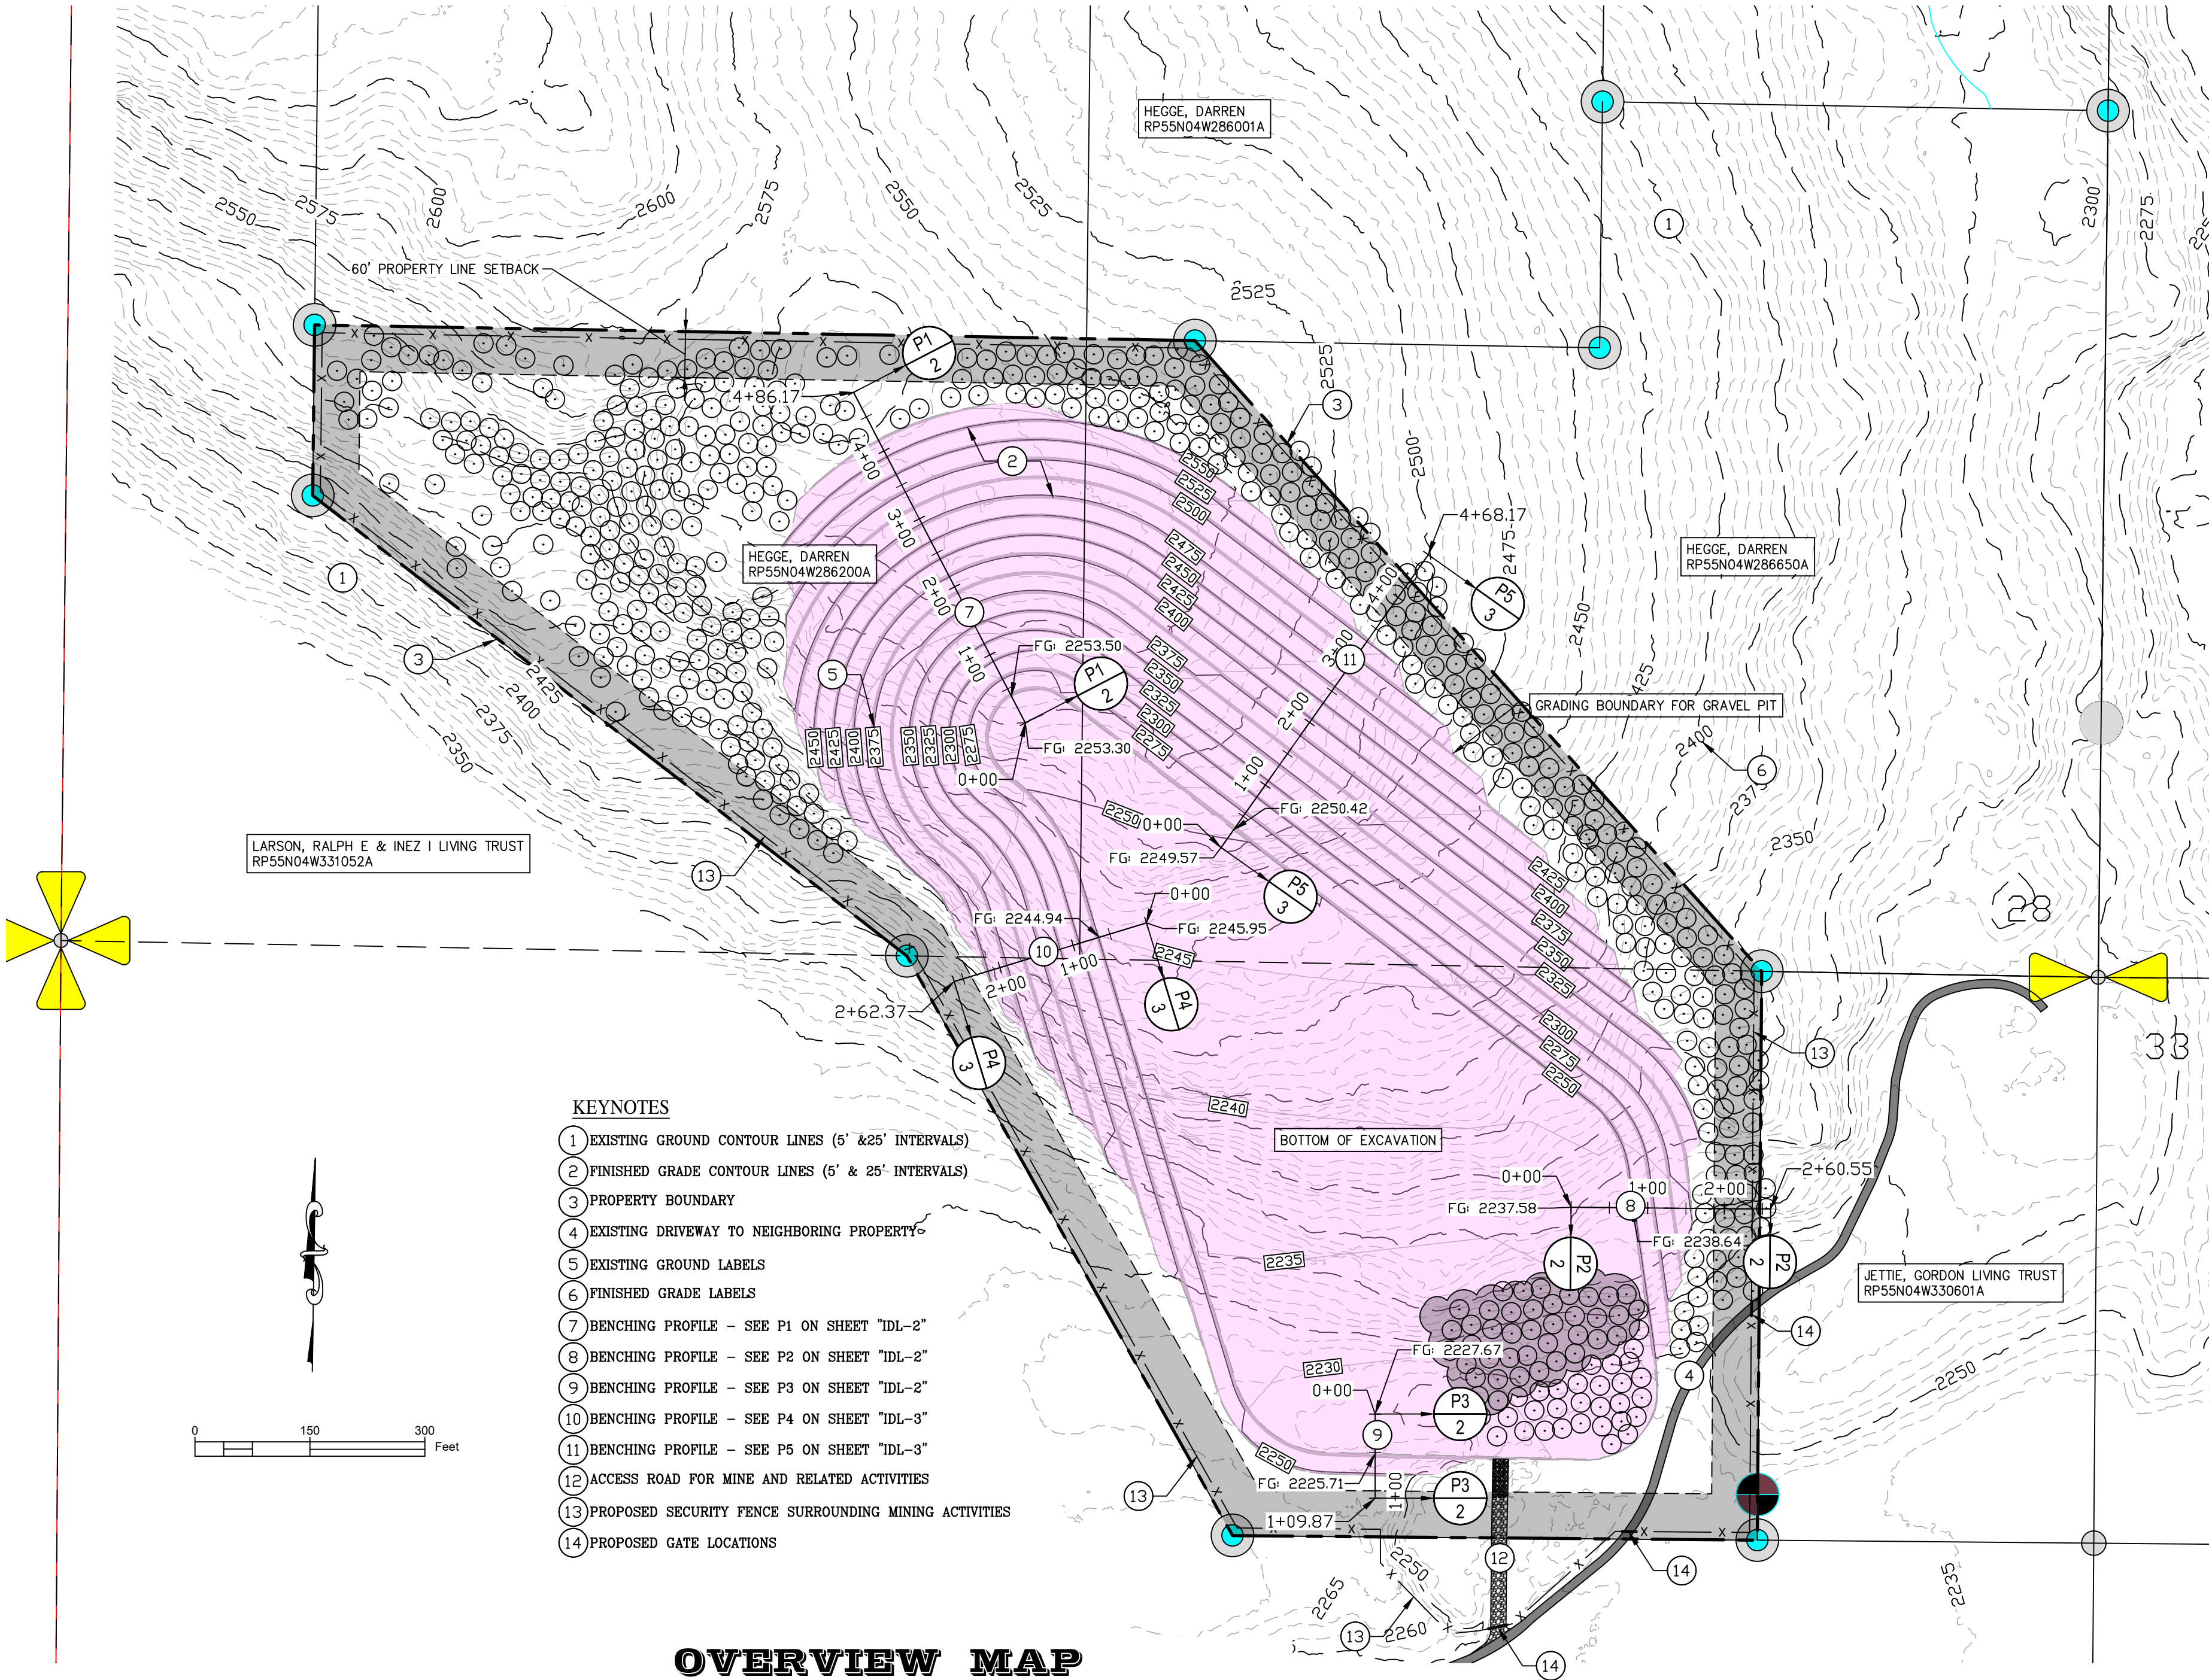

KEYNOTES

- EXISTING GROUND CONTOUR LINES (5' & 25' INTERVALS)
- FINISHED GRADE CONTOUR LINES (5' & 25' INTERVALS)
- PROPERTY BOUNDARY
- EXISTING DRIVEWAY TO NEIGHBORING PROPERTY
- EXISTING GROUND LABELS
- FINISHED GRADE LABELS
- BENCHING PROFILE - SEE P1 ON SHEET "IDL-2"
- BENCHING PROFILE - SEE P2 ON SHEET "IDL-2"
- BENCHING PROFILE - SEE P3 ON SHEET "IDL-2"
- BENCHING PROFILE - SEE P4 ON SHEET "IDL-3"
- BENCHING PROFILE - SEE P5 ON SHEET "IDL-3"
- ACCESS ROAD FOR MINE AND RELATED ACTIVITIES
- PROPOSED SECURITY FENCE SURROUNDING MINING ACTIVITIES
- PROPOSED GATE LOCATIONS

OVERVIEW MAP

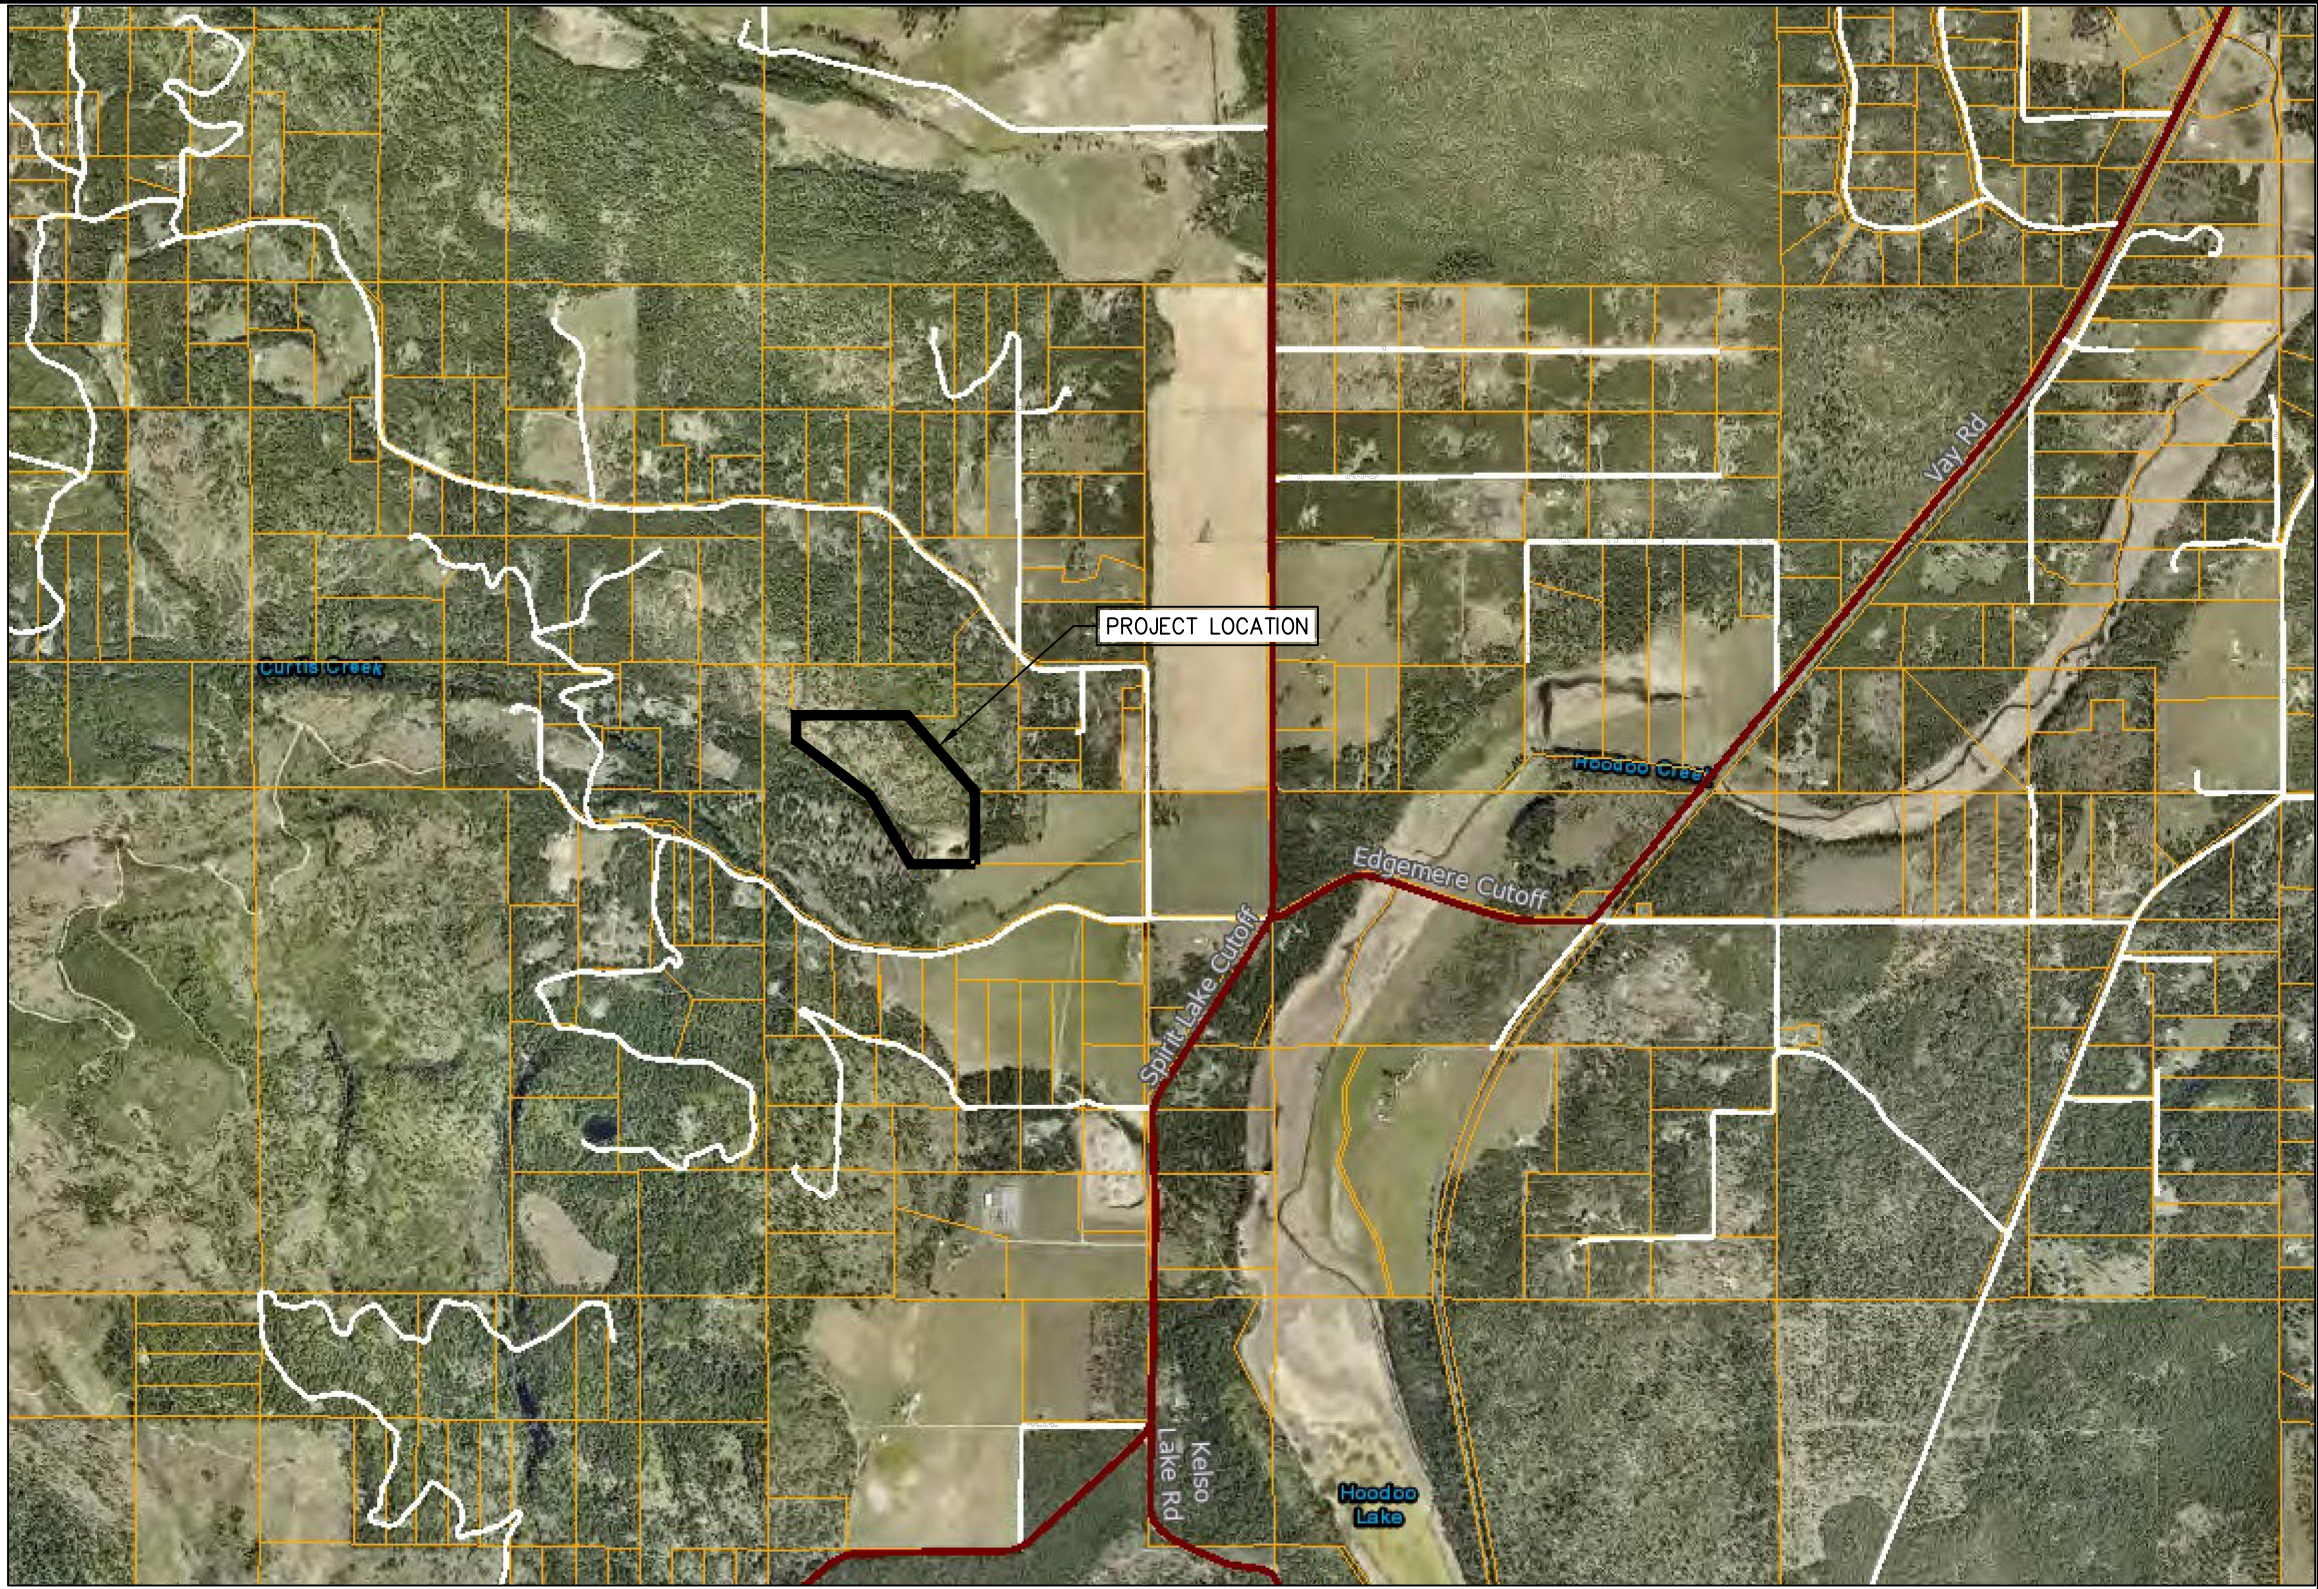

VICINITY MAP
NTS

GENERAL NOTES

- THESE PLANS ARE FOR A EXCAVATION RECLAMATION PERMIT FOR THE MINING OF A GRAVEL PIT IN BONNER COUNTY, IDAHO.
- IT IS THE CONTRACTORS RESPONSIBILITY TO COMPLY WITH THE REQUIREMENTS OF BONNER COUNTY AND ANY OTHER DEVELOPMENT STANDARDS.
- SITE EARTHWORK SHALL CONFORM TO THE "IDAHO STANDARDS FOR PUBLIC WORKS CONSTRUCTION," 2020 OR MOST RECENT EDITION. IN CASE OF CONFLICT, THE STRICTER STANDARDS SHALL PREVAIL.
- THE CONTRACTOR SHALL NOTIFY THE APPROPRIATE UTILITY COMPANIES PRIOR TO STARTING WORK NEAR ANY FACILITIES AND SHALL COORDINATE WORK WITH UTILITY COMPANY REPRESENTATIVES. ALL UTILITY SERVICES SHALL BE INSTALLED UNDERGROUND. FOR EXISTING UTILITY LOCATIONS, CONTACT CALL BEFORE YOU DIG AT 1-800-626-4950 AT LEAST 48 HOURS PRIOR TO STARTING ANY EXCAVATIONS.
- THE CONTRACTOR SHALL COORDINATE WITH THE OWNER TO LOCATE ALL ON-SITE UTILITIES. INFORMATION PROVIDED BY SURVEYOR IS APPROXIMATE.
- AN APPROVED PERMIT SHALL BE OBTAINED FROM THE BONNER COUNTY PLANNING DEPARTMENT AND WORK SHALL NOT BEGIN UNTIL A NOTICE TO PROCEED IS RECEIVED. THE CONTRACTOR SHALL NOTIFY THE BONNER COUNTY PLANNING DEPARTMENT 48 HOURS PRIOR TO STARTING WORK.
- THE CONTRACTOR SHALL HAVE AN APPROVED SET OF IMPROVEMENT PLANS AND APPROVAL LETTER ON THE JOB SITE AT ALL TIMES.
- WHERE TRENCHES ARE WITHIN PUBLIC EASEMENTS, COMPACTION TEST RESULTS SHALL BE SUBMITTED TO THE ENGINEER OF RECORD BY A QUALIFIED LABORATORY AND PROPERLY CERTIFIED TECHNICIAN WHO WILL CERTIFY THAT TRENCH BACKFILL WAS COMPACTED AS REQUIRED IN ACCORDANCE WITH THE ISPMC OR BONNER COUNTY REQUIREMENTS.
- ALL TESTING REQUIRED WILL BE AT THE EXPENSE OF THE CONTRACTOR.
- EXISTING DRAINAGE FEATURES SHALL BE PRESERVED OR RESTORED SUCH THAT NO BLOCKAGE OF EXISTING RUNOFF WATER WILL PERMANENTLY OCCUR.
- NO REVISIONS SHALL BE MADE TO THESE PLANS WITHOUT THE APPROVAL OF THE ENGINEER.

LEGEND




- PROPERTY LINE
- SETBACK LINE
- FENCE
- EXISTING CONTOUR (5')
- EXISTING CONTOUR (1')
- FINISHED GRADE CONTOUR (5')
- FINISHED GRADE CONTOUR (1')
- GRAVEL ROAD
- RECLAMATION / REVEGETATED AREA

REVISION	DATE	DESCRIPTION



SHEET TITLE	COVER SHEET	ORIGINAL STORED AT: 7B ENGINEERING 414 CHURCH ST STE 203 SANDPOINT, ID 83864	PROJECT # 24027
OWNER	DARREN HEGGE	DRAWN BY: JMW	CHECKED BY: DWL
PROJECT	CURTIS CREEK SAND & GRAVEL RECLAMATION PLAN BONNER COUNTY, IDAHO	NOT VALID OR APPROVED WHEN ELECTRONIC SIGNATURE DOES NOT COVER THIS NOTE	DRAWING DATE: 12/4/2025
SCALE:	1"=150'	(VALID FOR 24"x36" OR 22"x34")	SHEET IDL-1 OF IDL-3




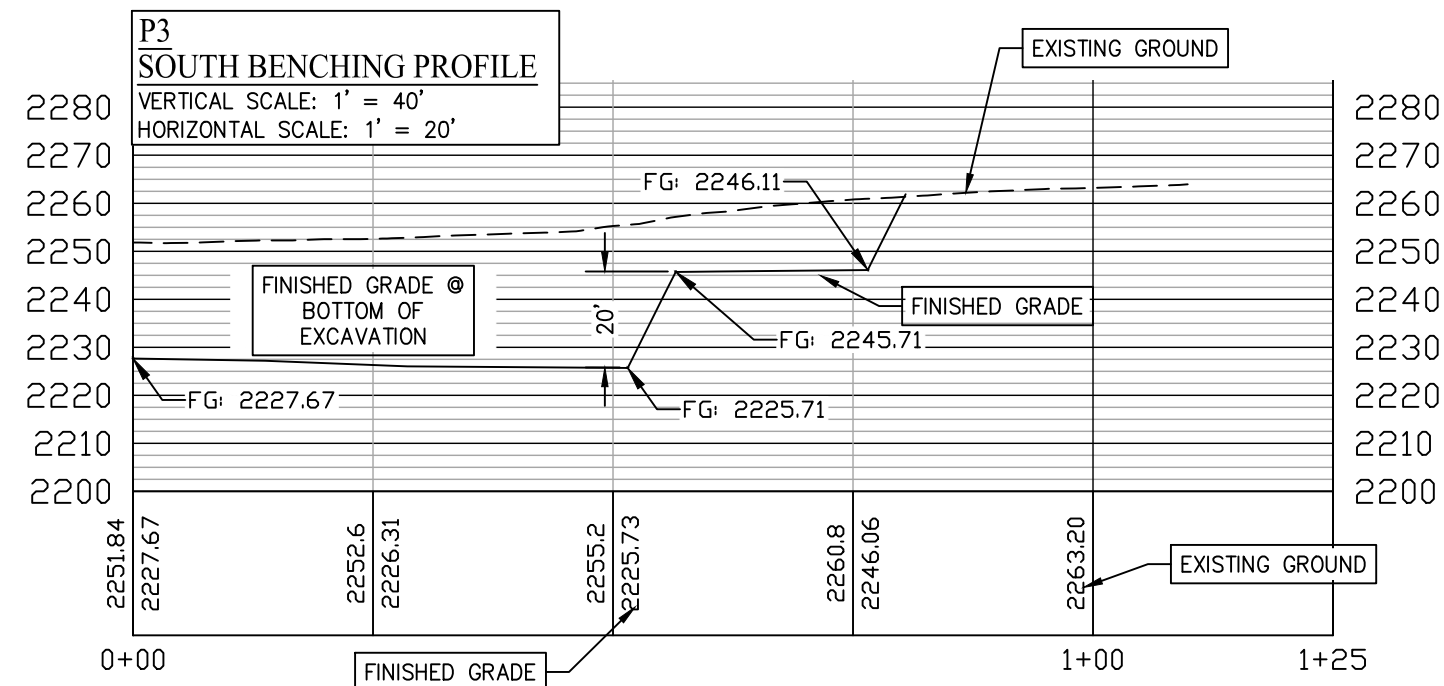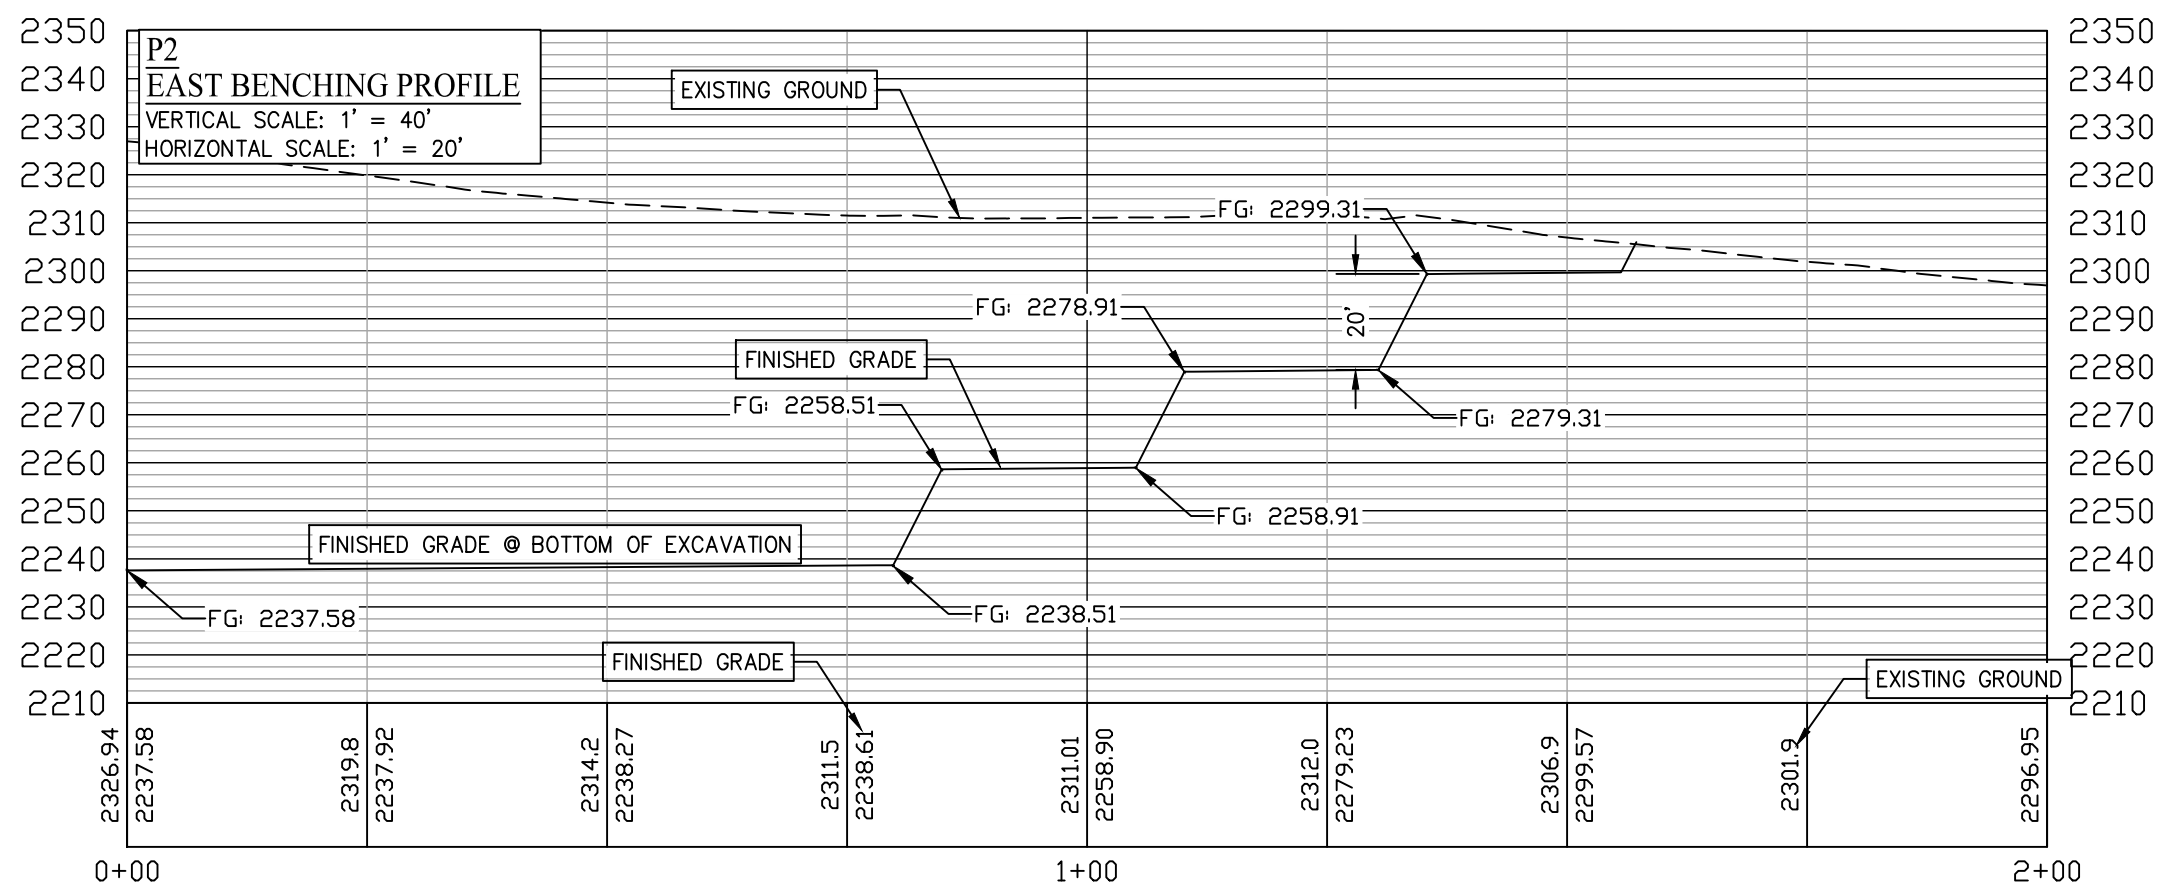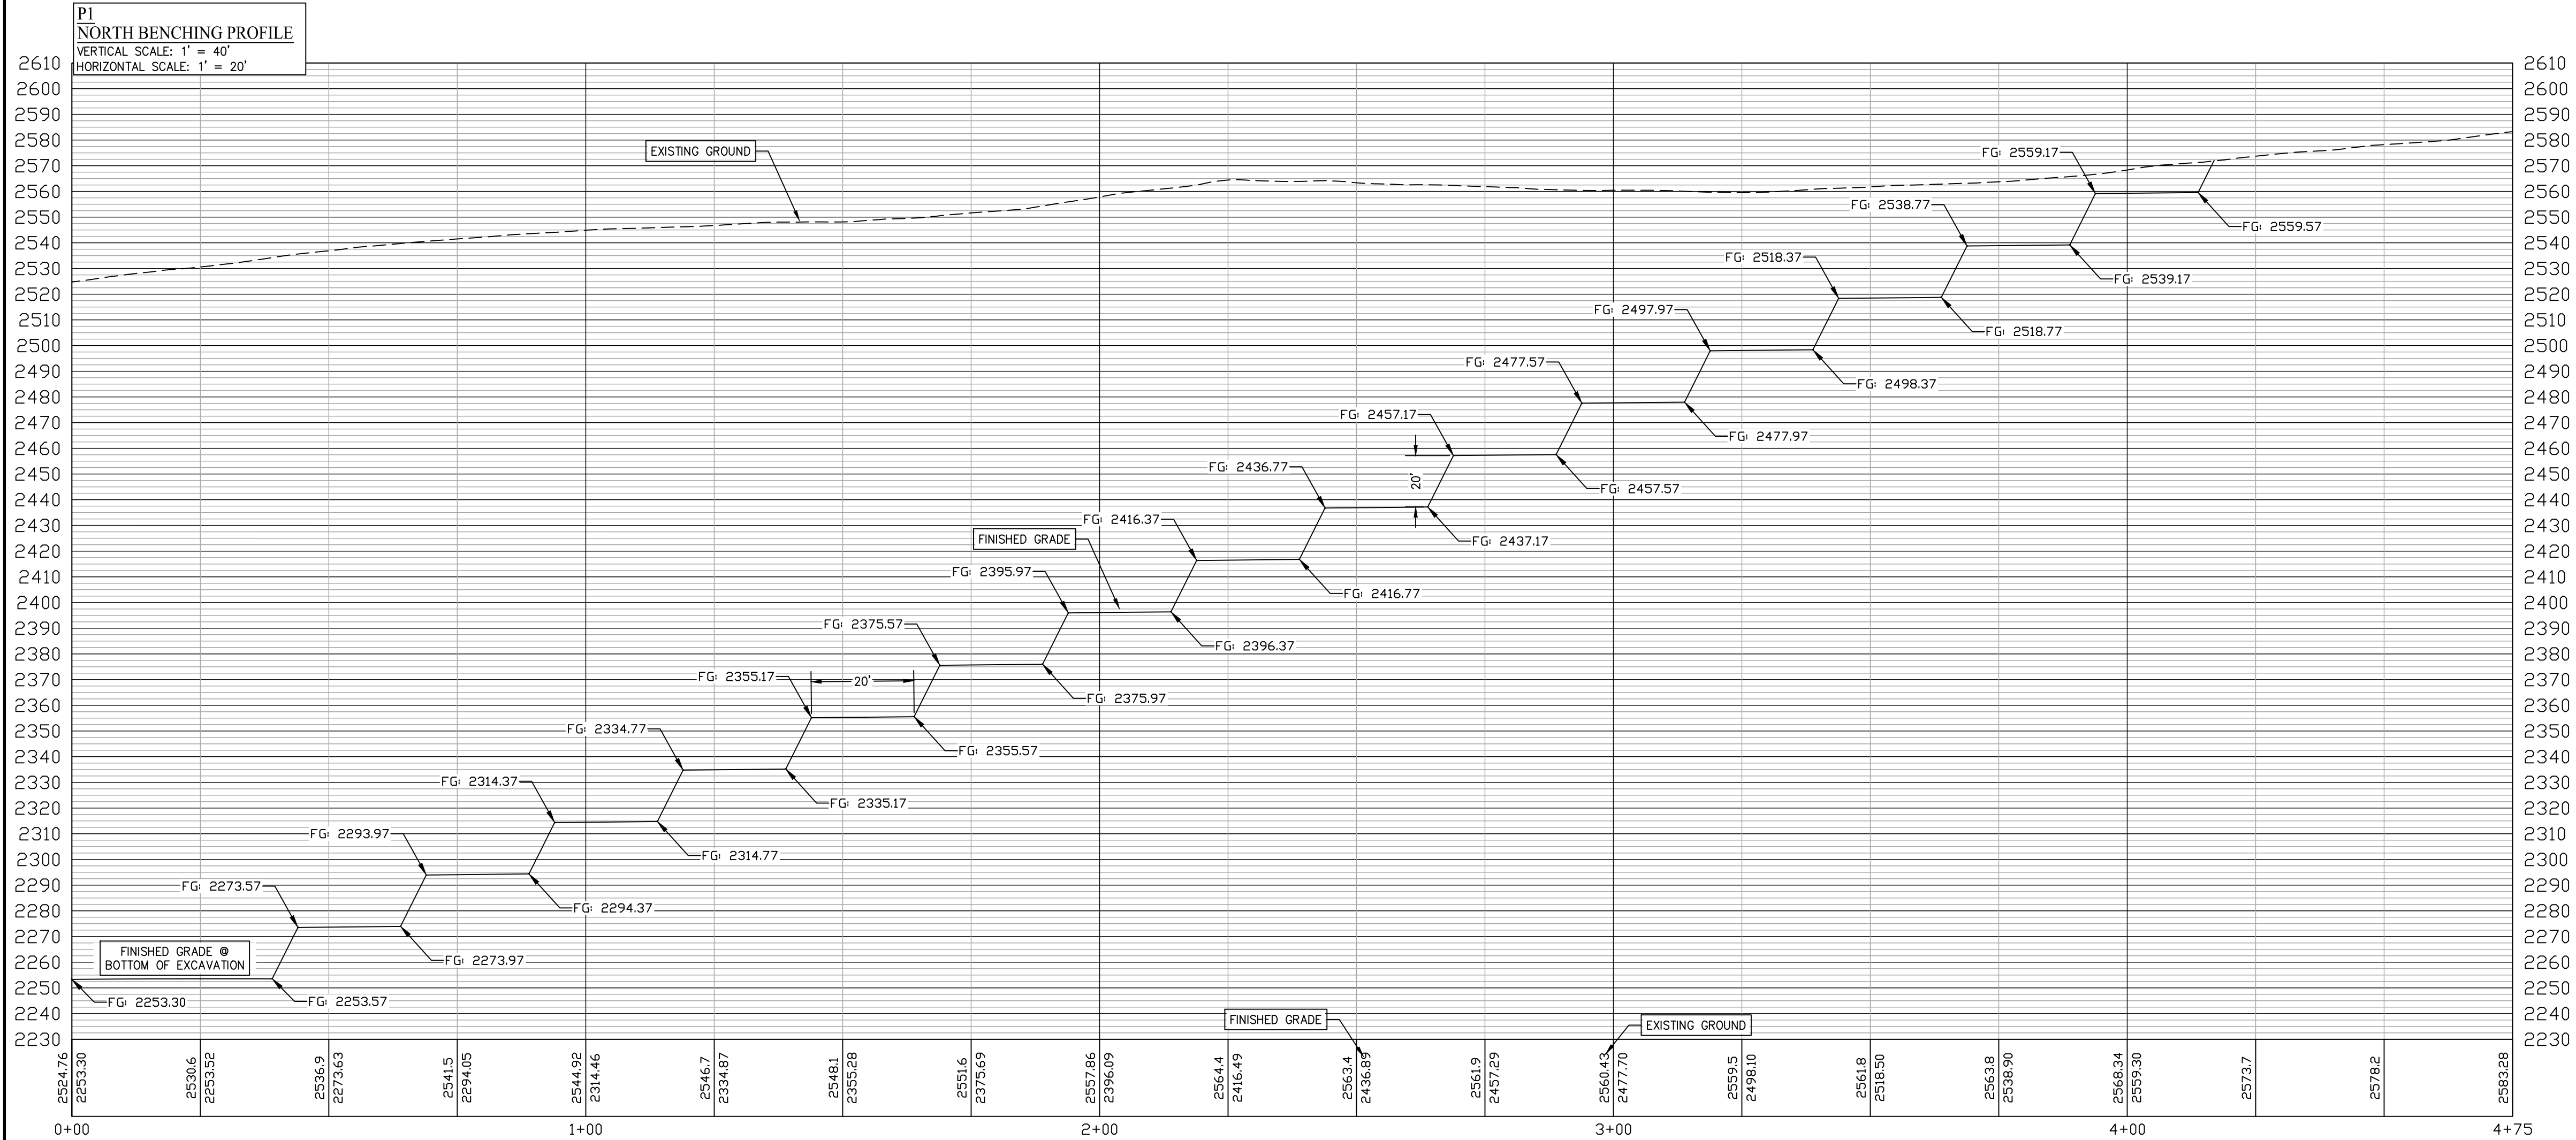



REVISION	DATE	DESCRIPTION




SHEET TITLE	EXCAVATION AND RECLAMATION PLAN 1	ORIGINAL STORED AT: 7B ENGINEERING 414 CHURCH ST STE 203 SANDPOINT, ID 83864	PROJECT #: 24027
OWNER	DARREN HEGGE	DRAWN BY: JMW	CHECKED BY: DWL
PROJECT	CURTIS CREEK SAND & GRAVEL RECLAMATION PLAN PRIEST RIVER (BONNER COUNTY), IDAHO	NOT VALID OR APPROVED WHEN ELECTRONIC SIGNATURE DOES NOT COVER THIS NOTE	
		DRAWING DATE: 12/4/2025	SCALE: 1"=20' (VALID FOR 24"x36" OR 22"x34") SHEET IDL-2 OF IDL-3

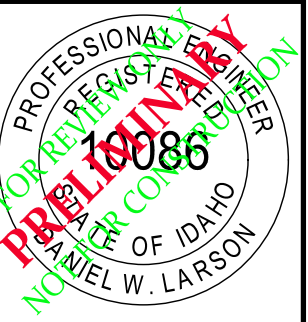

z:\projects\2024\24027_curtis_creek_cup.dwg 24027_c-base.dwg

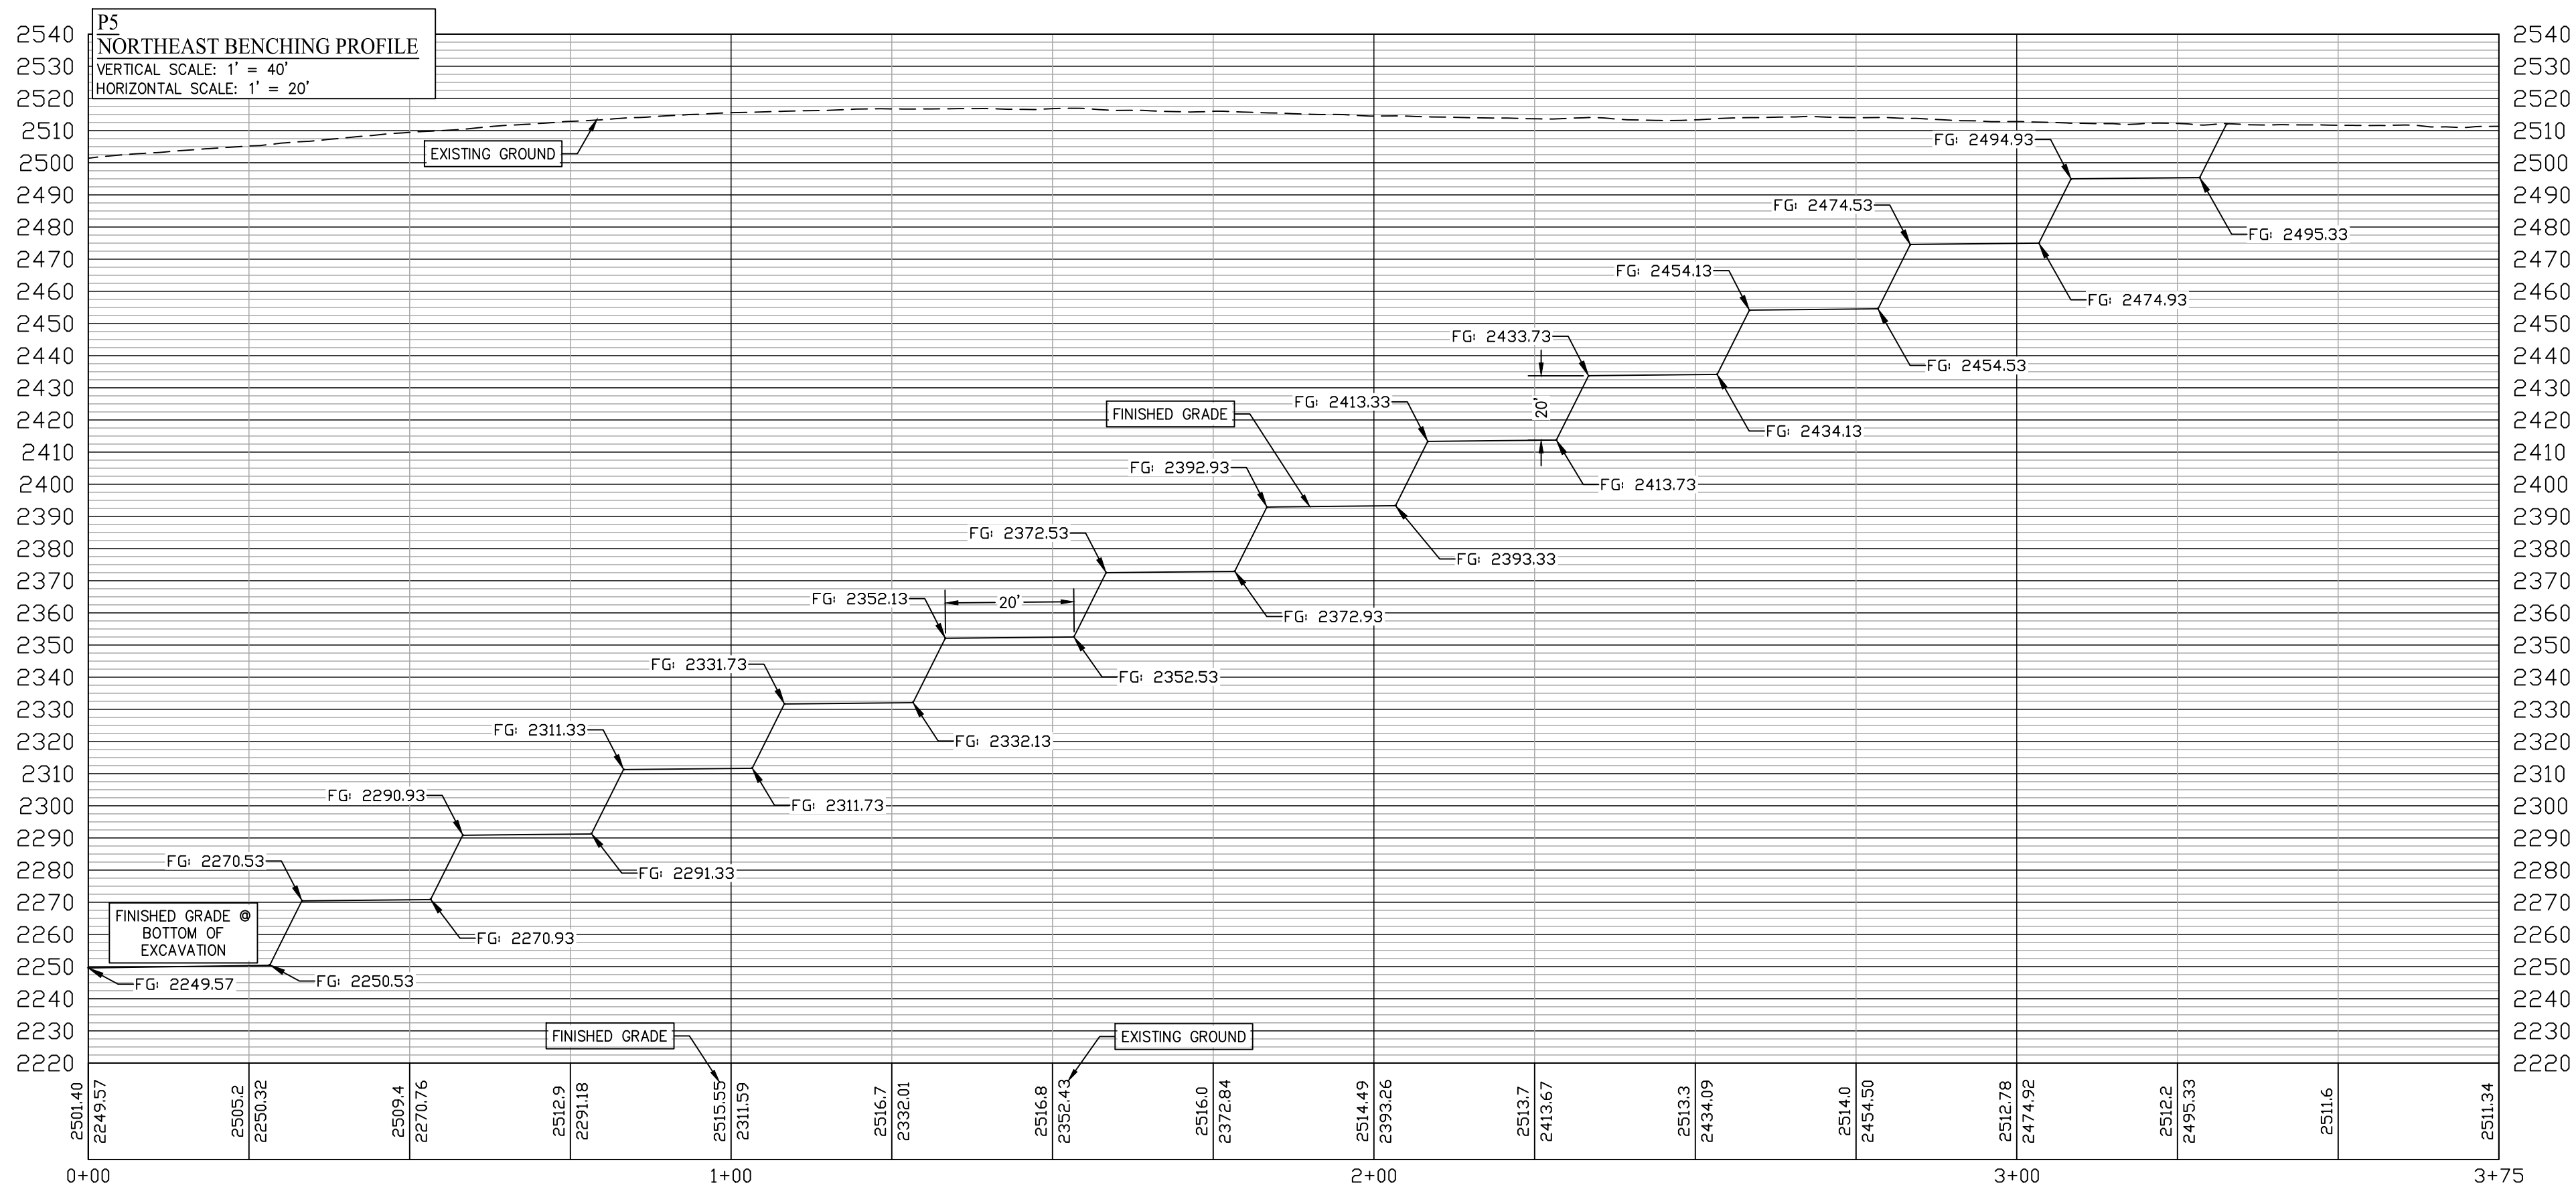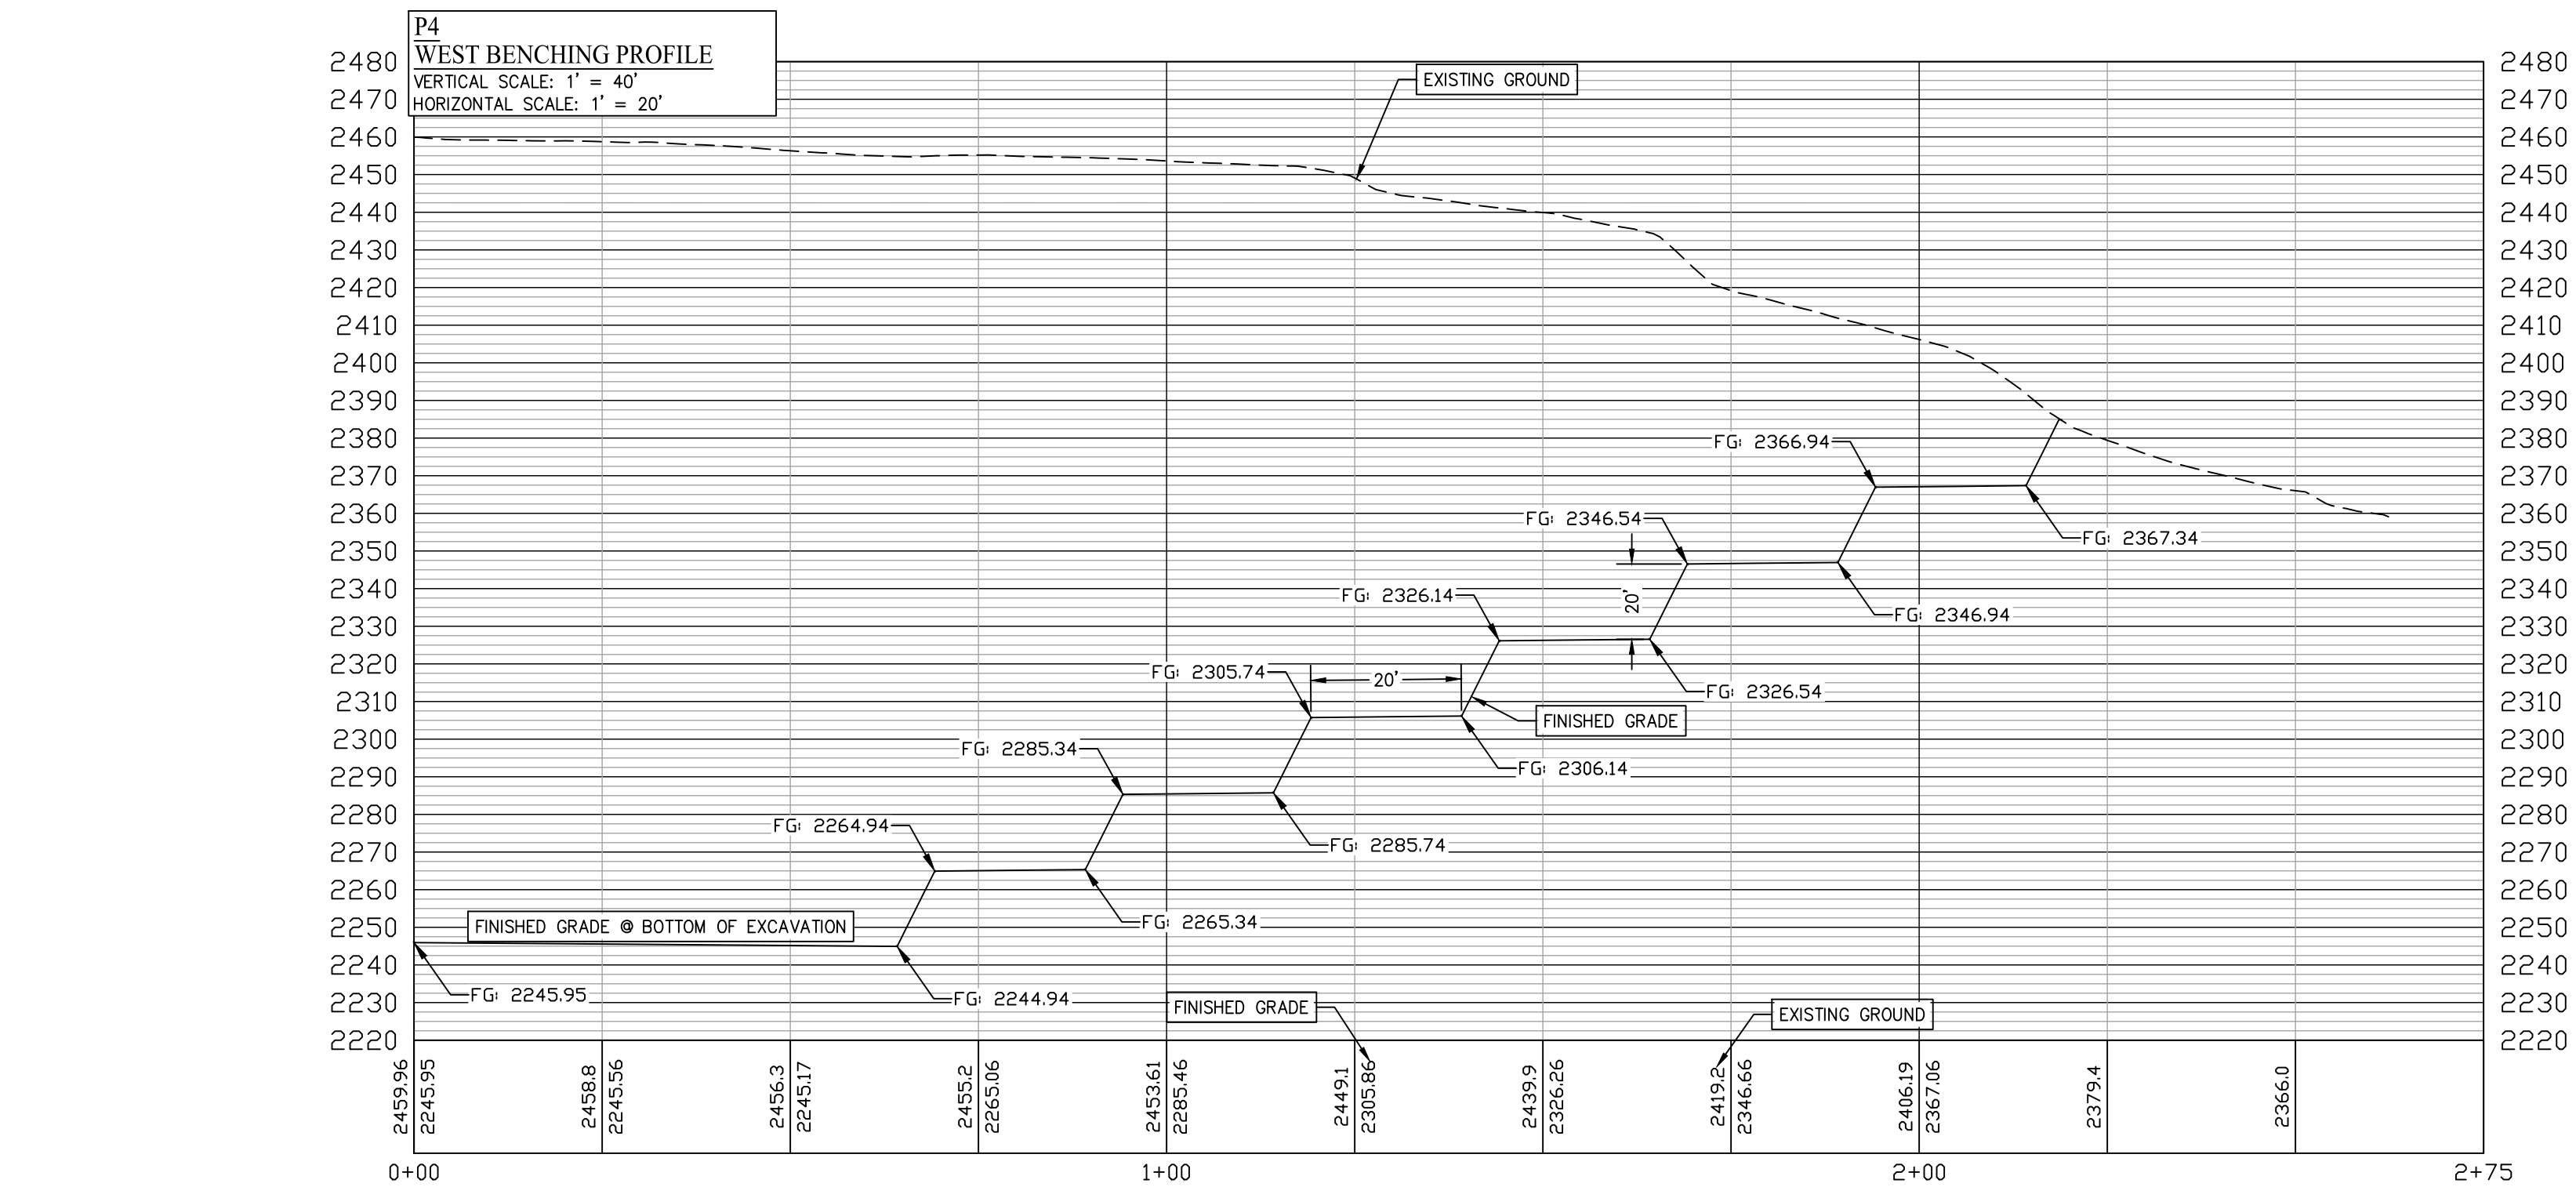

REVISION	DATE	DESCRIPTION

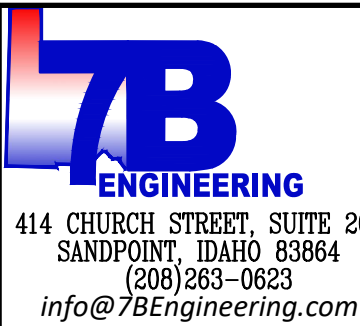

SHEET TITLE	
EXCAVATION AND RECLAMATION PLAN 2	
OWNER	DARREN HEGGE
PROJECT	CURTIS CREEK SAND & GRAVEL RECLAMATION PLAN PRIEST RIVER (BONNER COUNTY), IDAHO

ORIGINAL STORED AT: 7B ENGINEERING 414 CHURCH ST STE 203 SANDPOINT, ID 83864	PROJECT # 24027 DRAWN BY: JMW CHECKED BY: DWL
NOT VALID OR APPROVED WHEN ELECTRONIC SIGNATURE DOES NOT COVER THIS NOTE	DRAWING DATE: 12/4/2025 SCALE: 1"=20' (VALID FOR 24"x36" OR 22"x34")
SHEET IDL-3 OF IDL-3	

