
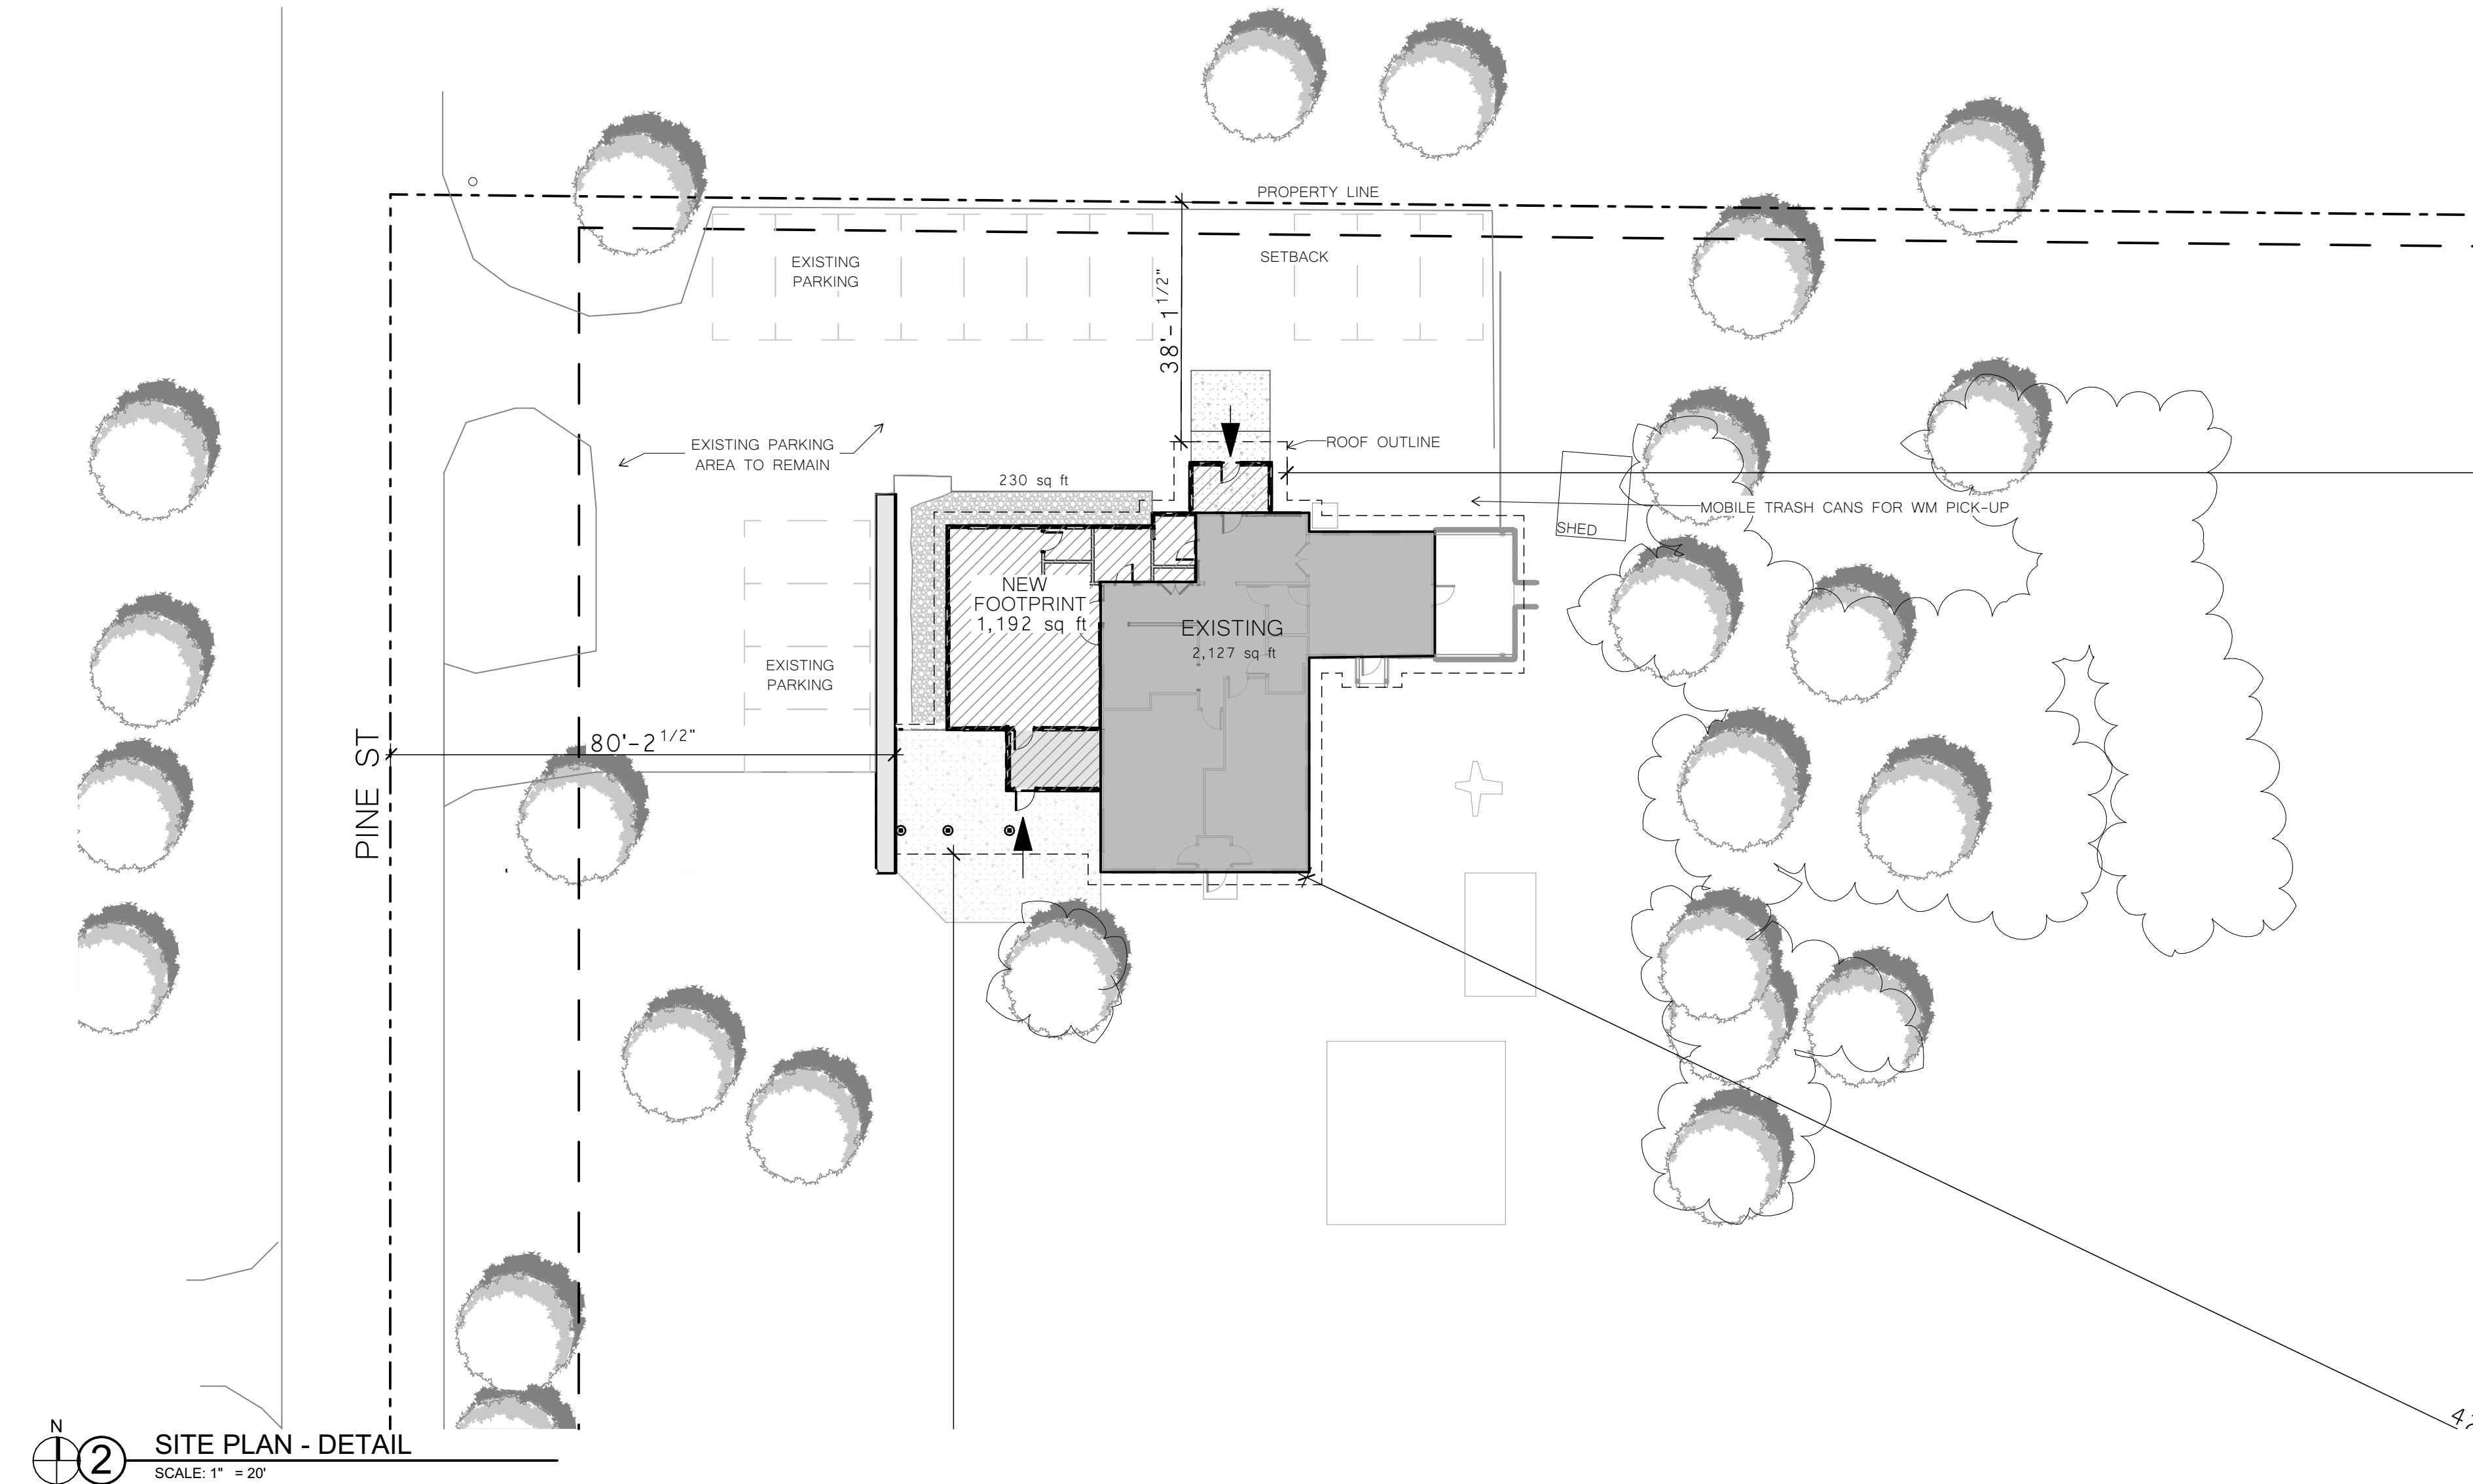
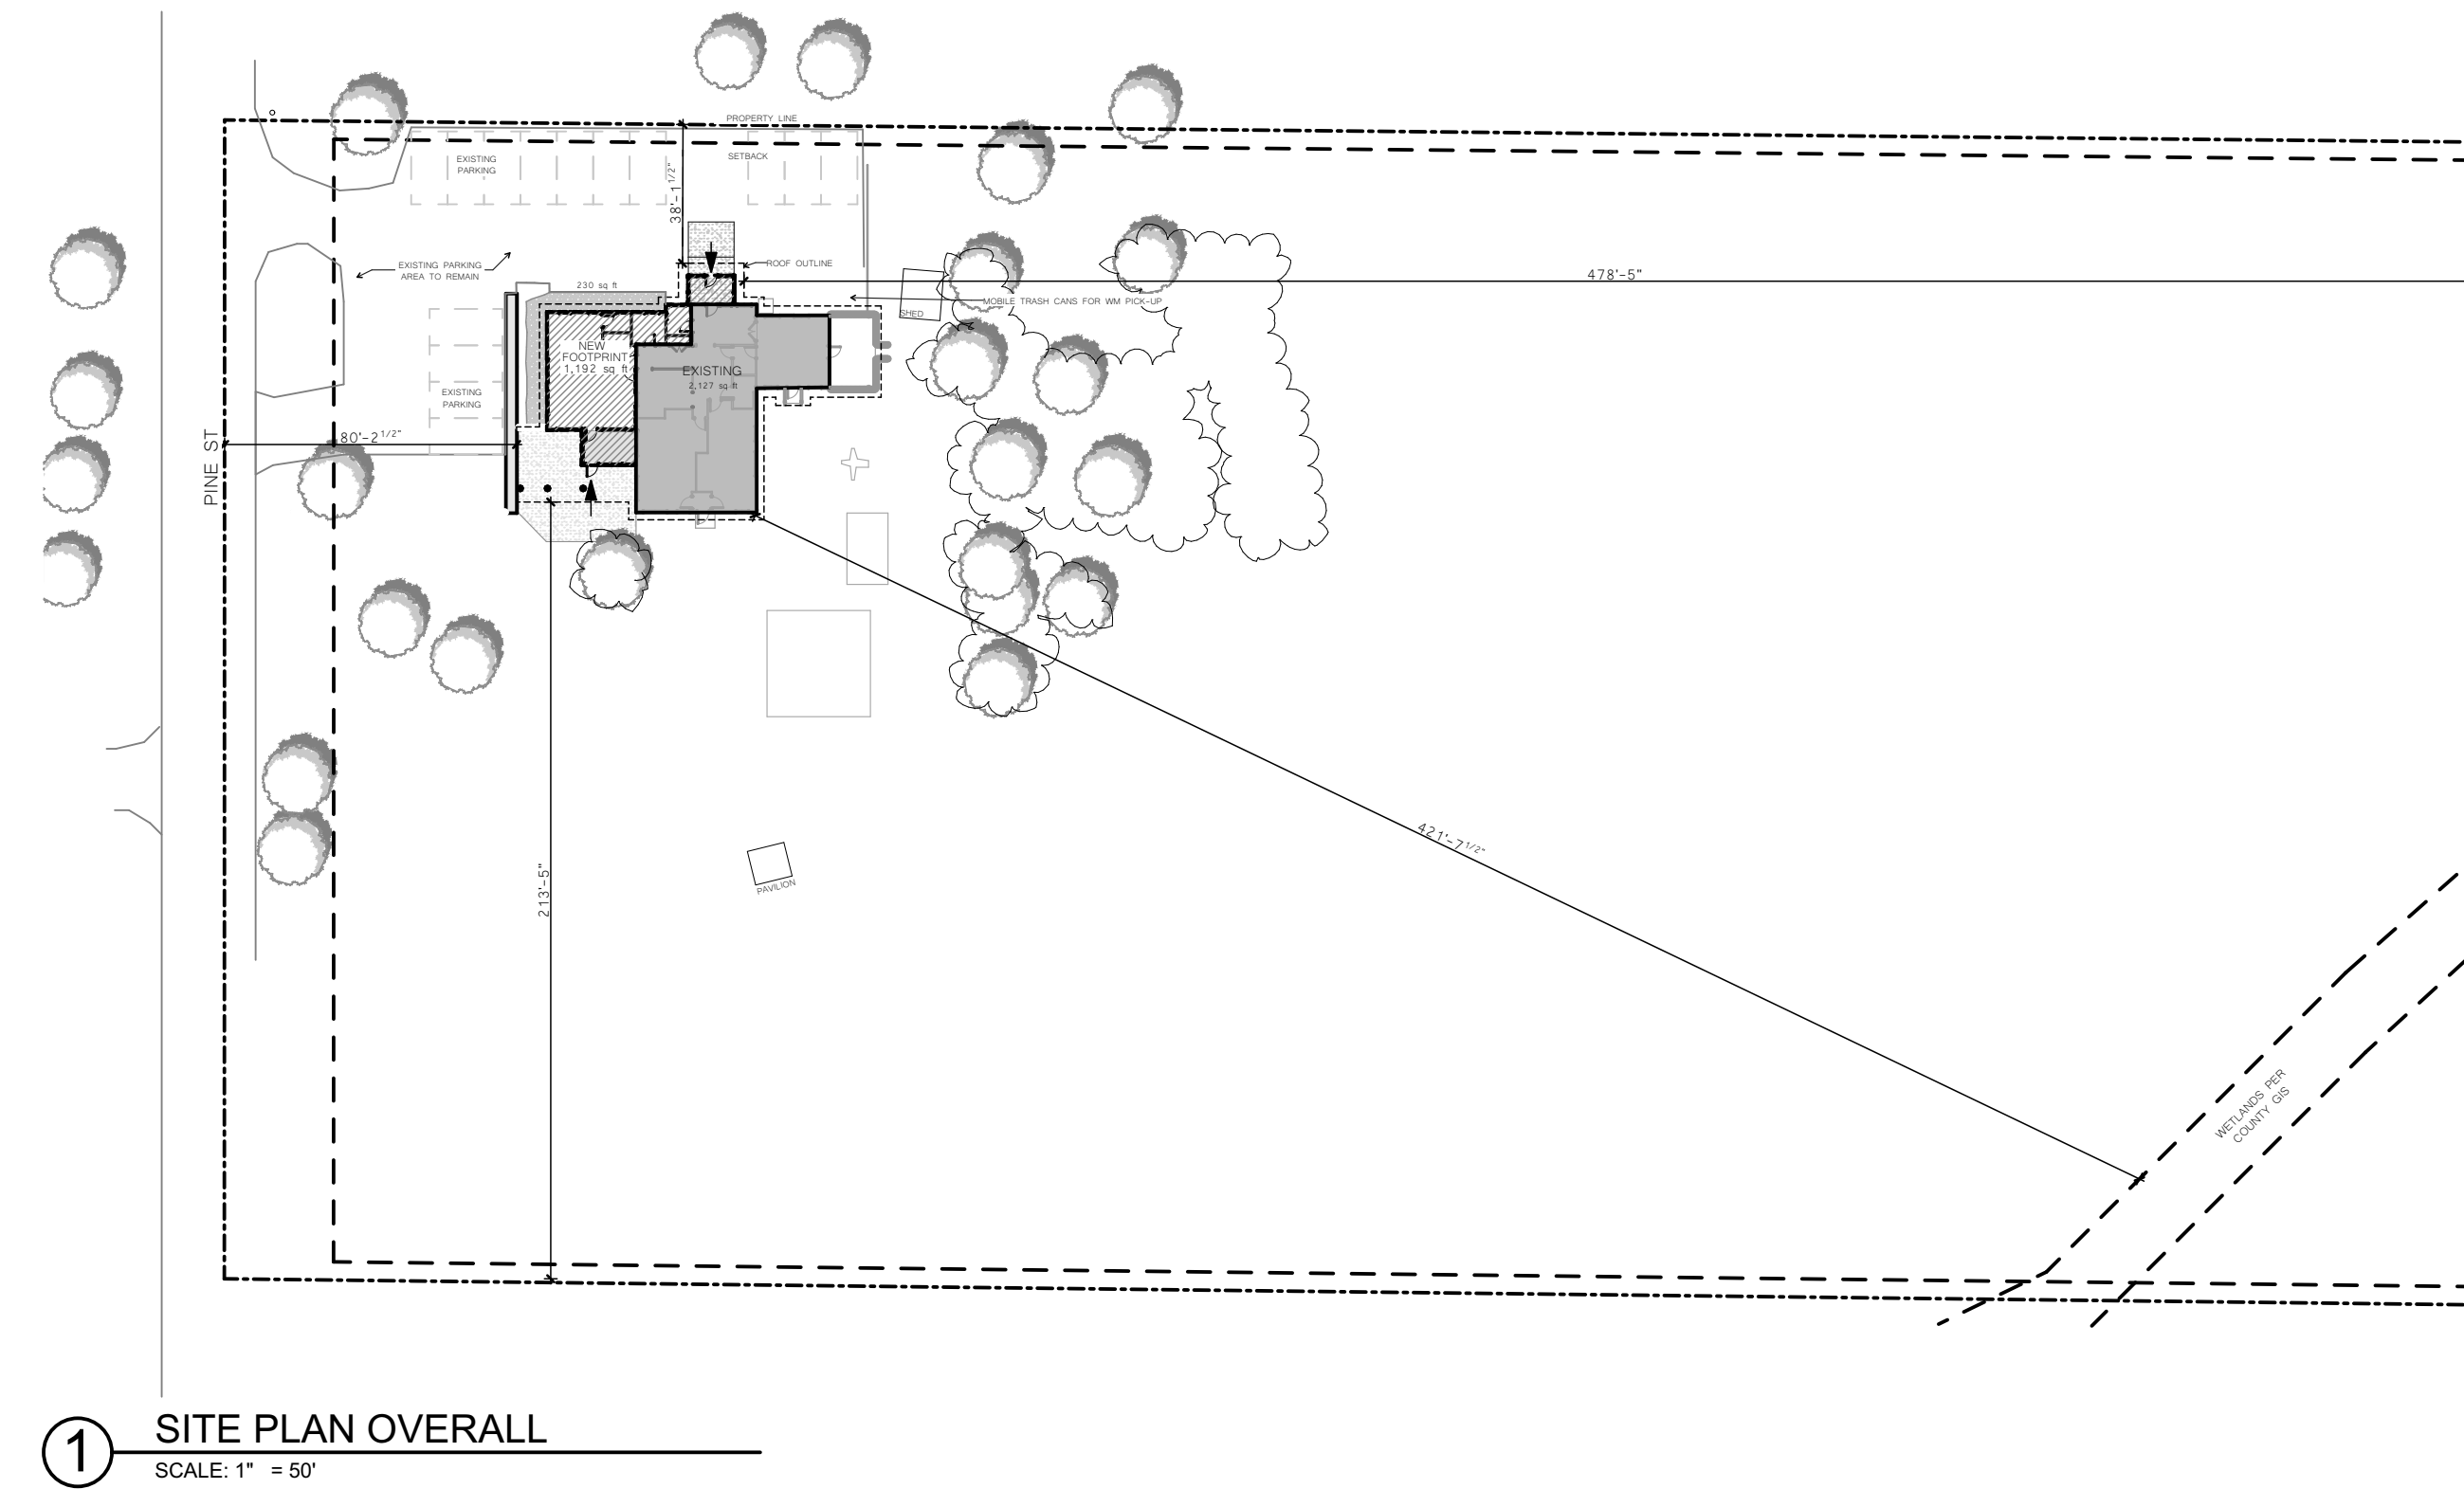


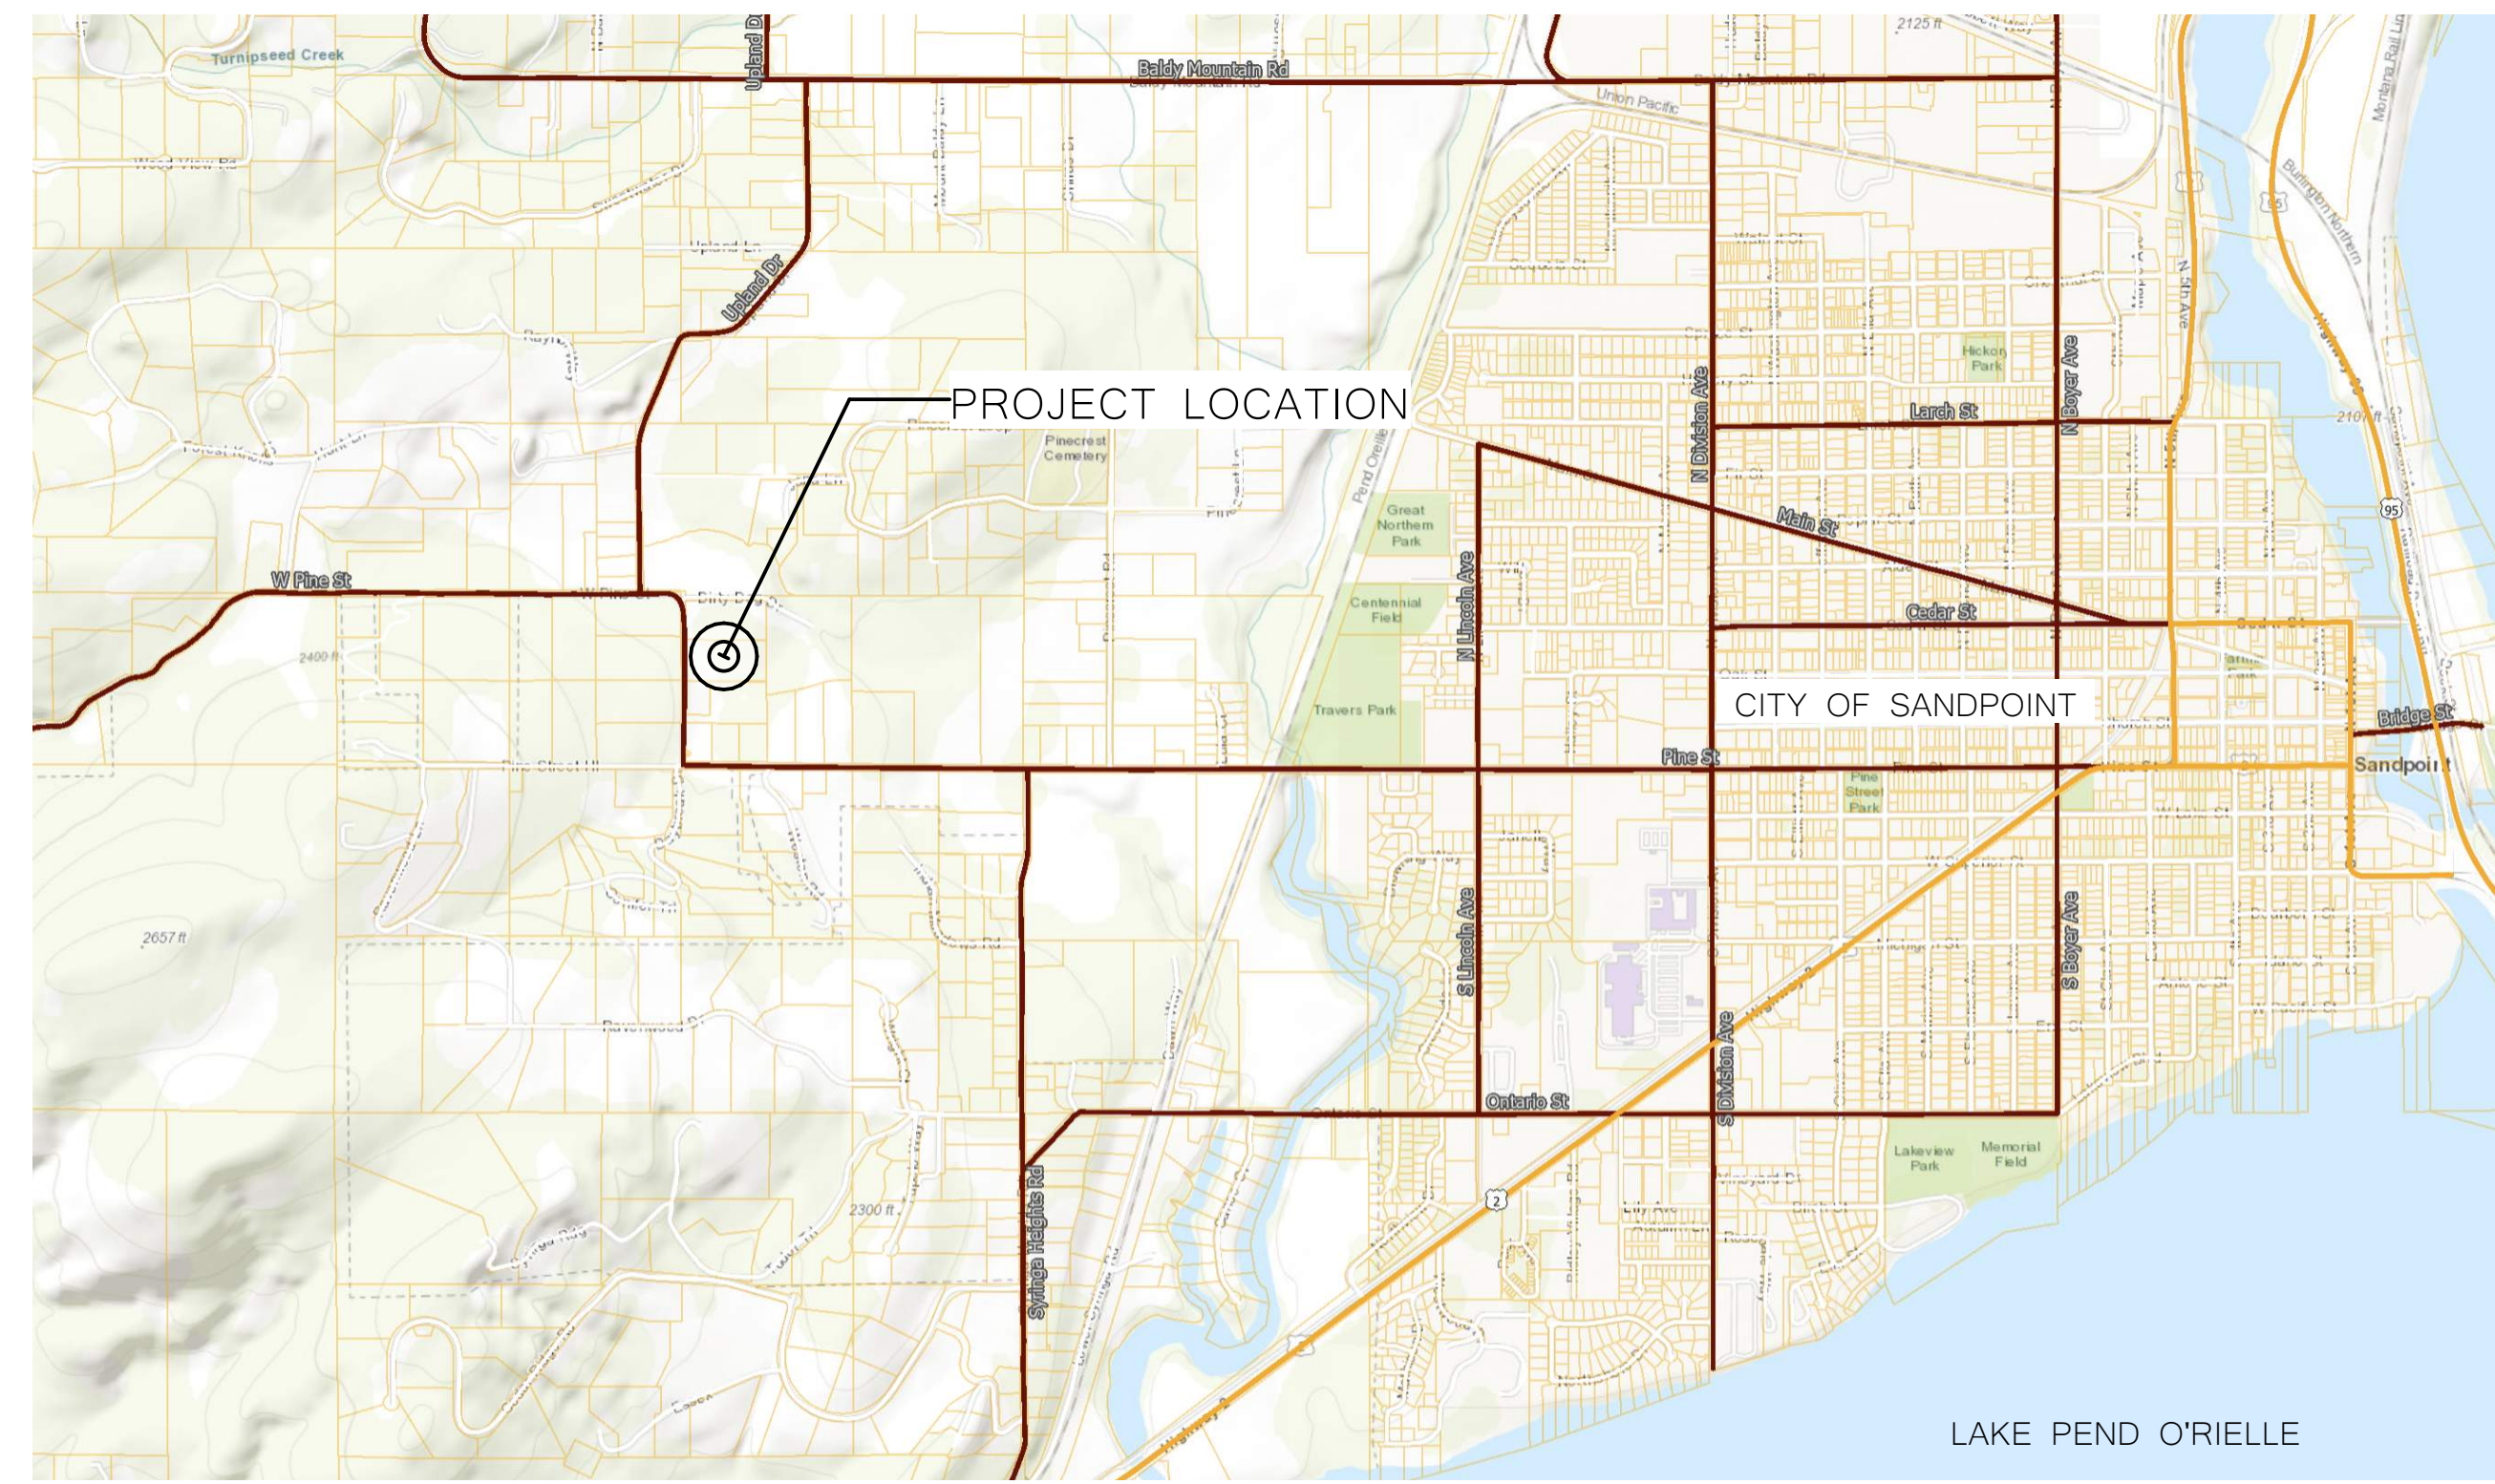

ISSUE	ID	CHANGE	NAME	DATE

SELKIRK SCHOOL
ADDITION

11014 W. Pine Street
SANDPOINT, ID

info@northrootarchitecture.com
NORTHROOTARCHITECTURE.COM
208 255 8041

SITE PLAN

A0 1