


- W PINE TREE & TRUNK DIA.
- SEPTIC LID OR MANHOLE
- SS CLEANOUT
- ELEC. JUNCTION BOX
- UTILITY POLE
- WATER SPIGOT
- WATER BOX
- RETAINING WALL
- DRIVEWAY EDGE
- ROAD EDGE
- TOP OF BANK
- TOE OF SLOPE
- OVERHEAD POWER
- WATER LINE
- CONTOUR LINES SHOWN
ARE AT 1' INTERVALS

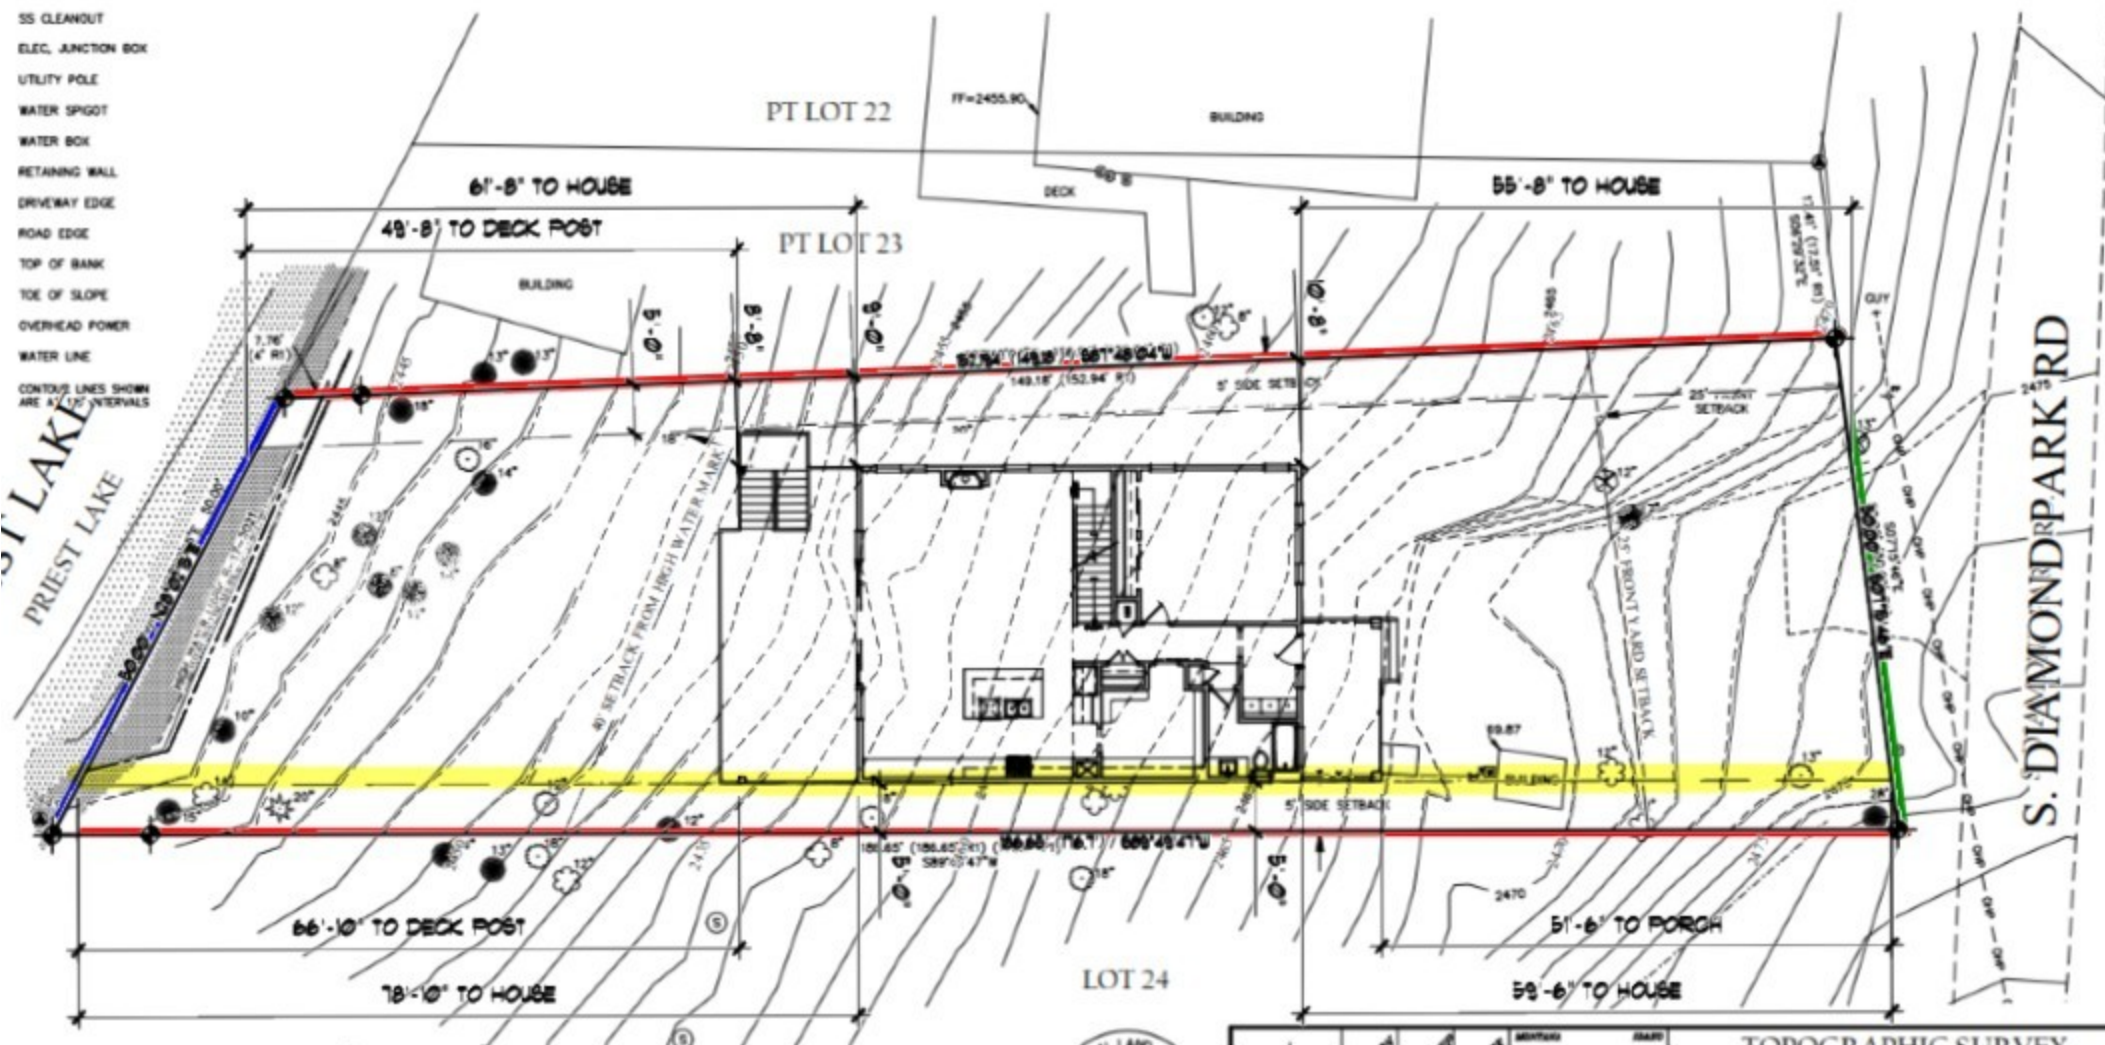

SITE PLAN

1" = 10'

TOPOGRAPHIC SURVEY