


BUILDING LOCATION PERMIT - SITE PLAN

OWNER:

PERMIT#:

COMPLETE THE SITE PLAN BELOW, DEPICTING THE FOLLOWING:

- Property lines of the property to be developed
- Location of front door & dimensions of proposed structure
- Locations and uses of all existing and proposed structures
- Septic tanks, leach fields and wells, if applicable
- All bodies of water within 300 feet of the proposed building site and any wetlands on site.
- Distance from property lines to architectural projections for all proposed structures
- All public or private roads providing access to the site; indicate primary access.
- All easements of record (utility, road, etc)

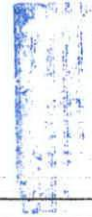


RECEIVED

JUN 24 2019

BONNER COUNTY PLANNING DEPARTMENT


Direction to site:

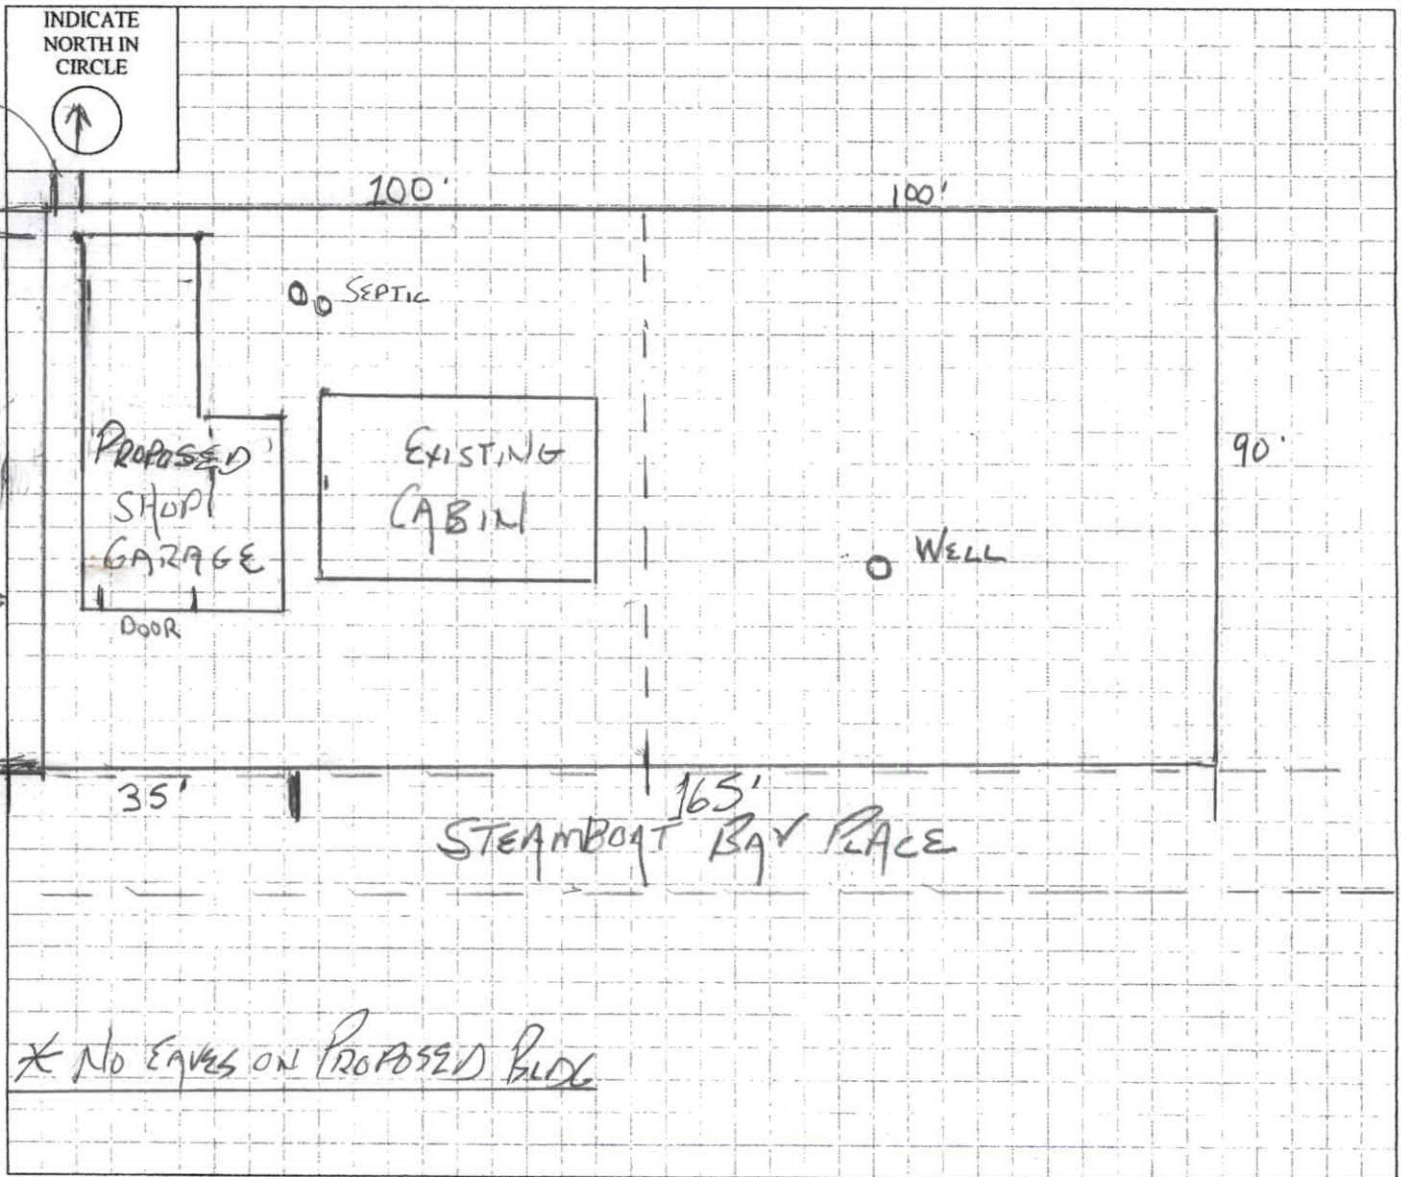

PARCEL HISTORY/COMMENTS: (For office use only)

DATE RECEIVED:

344 STEAMBOAT Bay R.

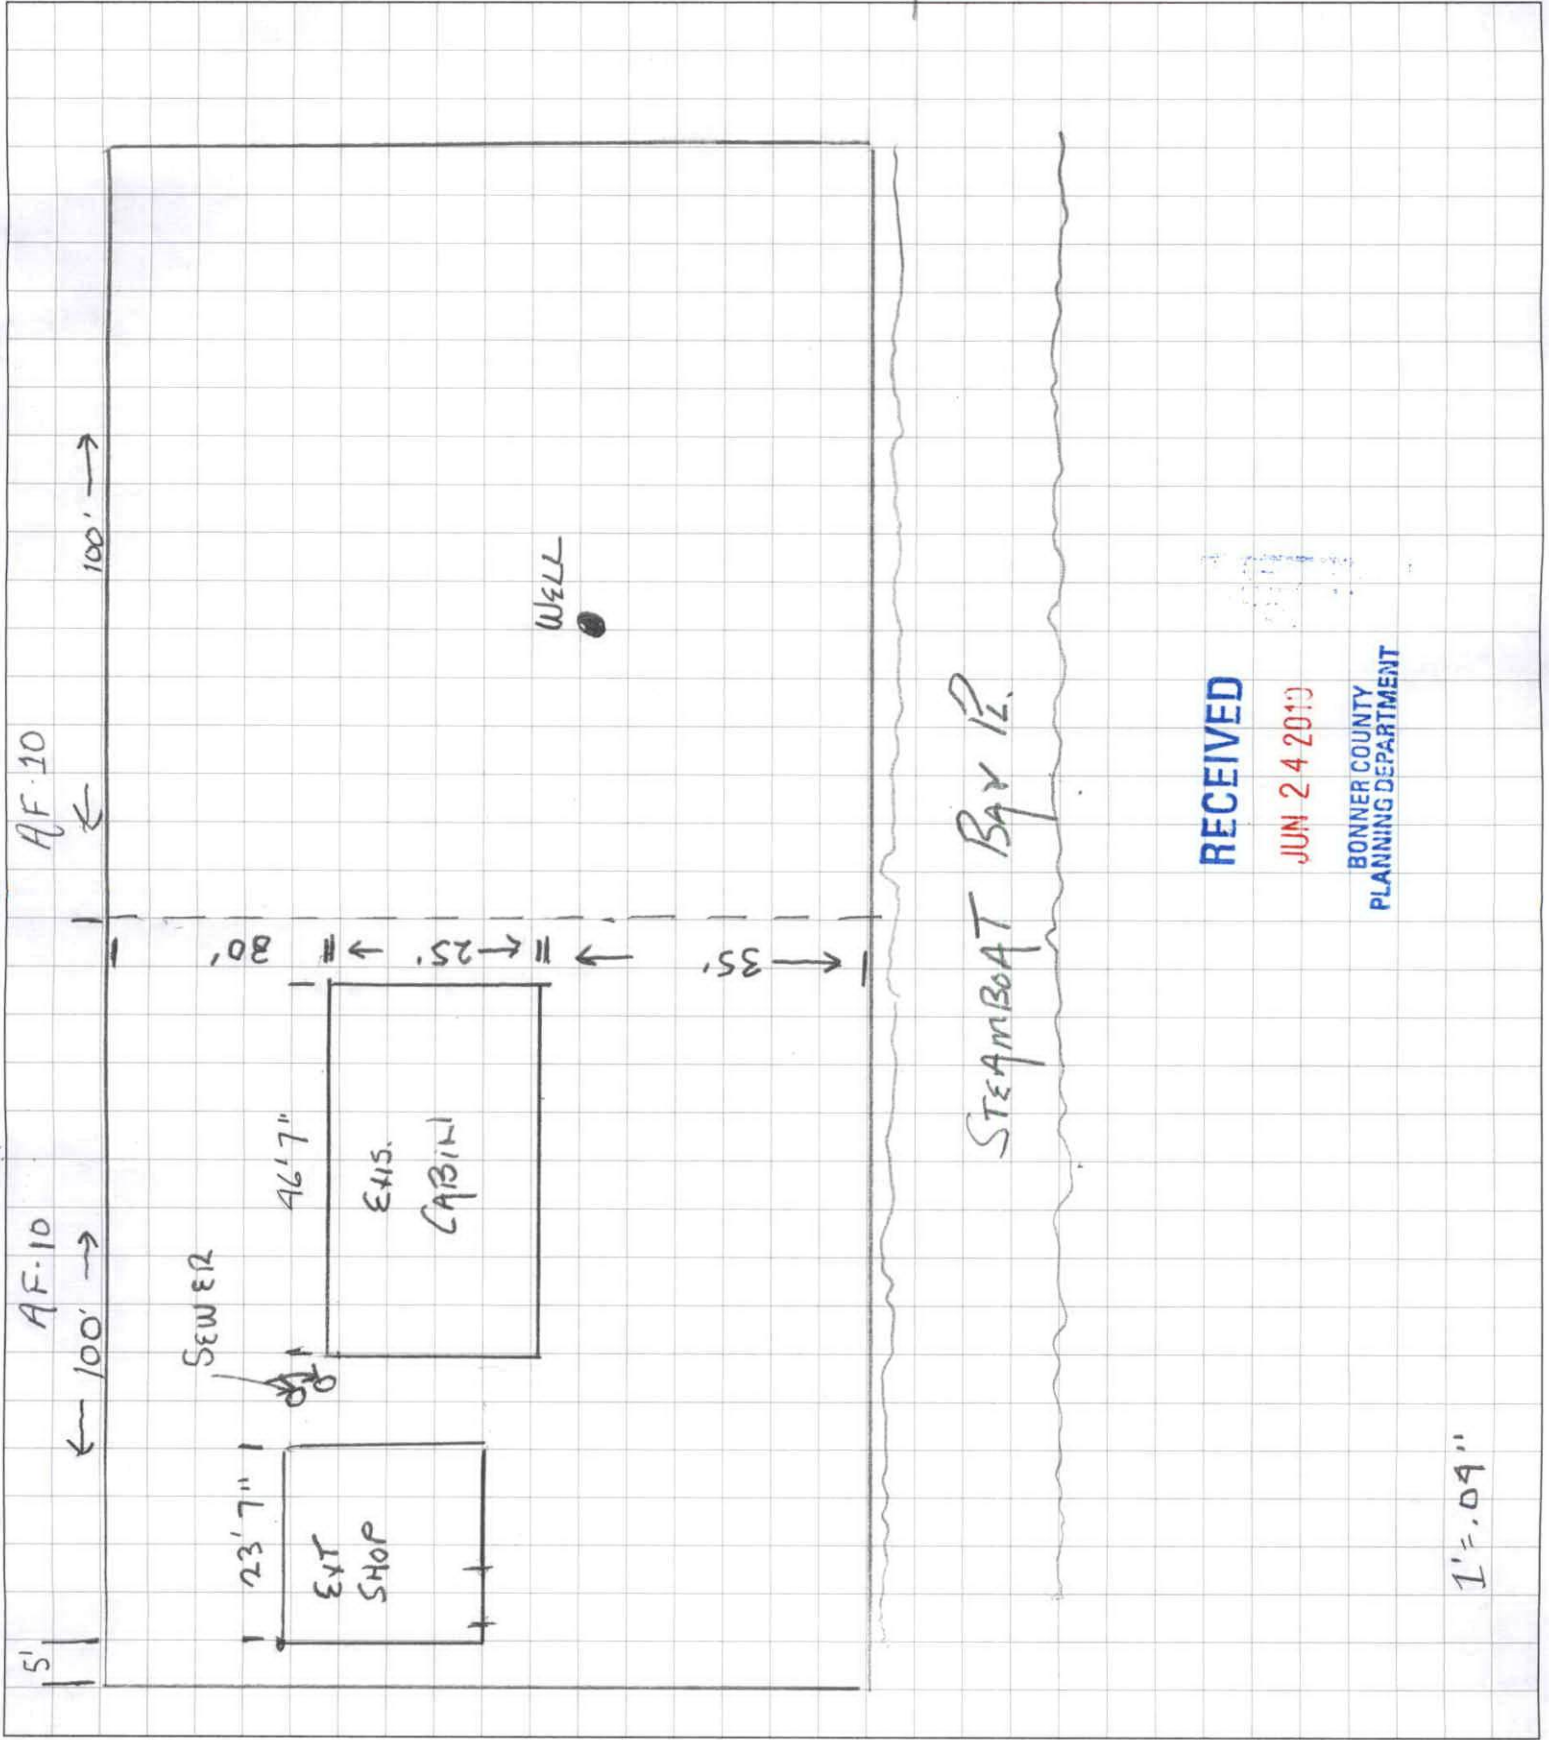

RECEIVED

JUN 24 2010

BONNER COUNTY PLANNING DEPARTMENT

STEAMBOAT Bay R.

1"=100'

Notes: