



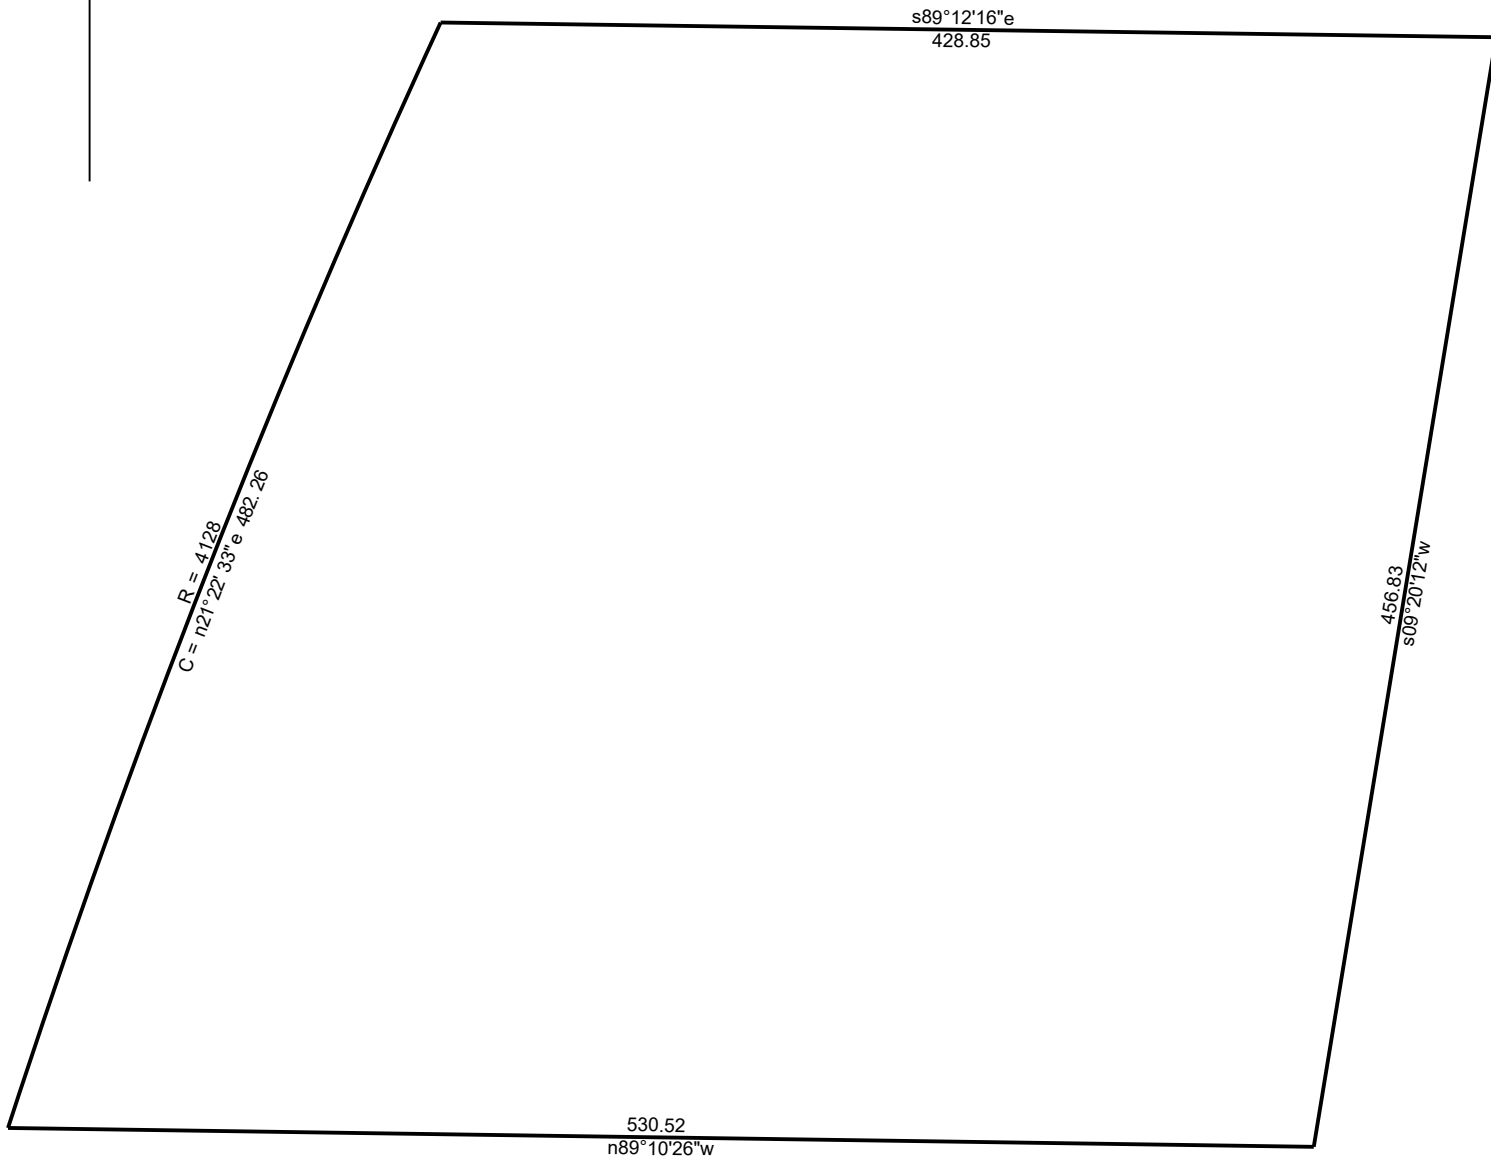

LOT 1		10/15/2021
Scale: 1 inch= 78 feet	File:	
Tract 1: 5.0257 Acres (218920 Sq. Feet), Closure: s73.3447w 0.01 ft. (1/307948), Perimeter=1899 ft.		
01 n89.1026w 530.52		
02 Rt, r=4128.00, chord=n21.2233e 482.26		
03 s89.1216e 428.85		
04 s09.2012w 456.83		

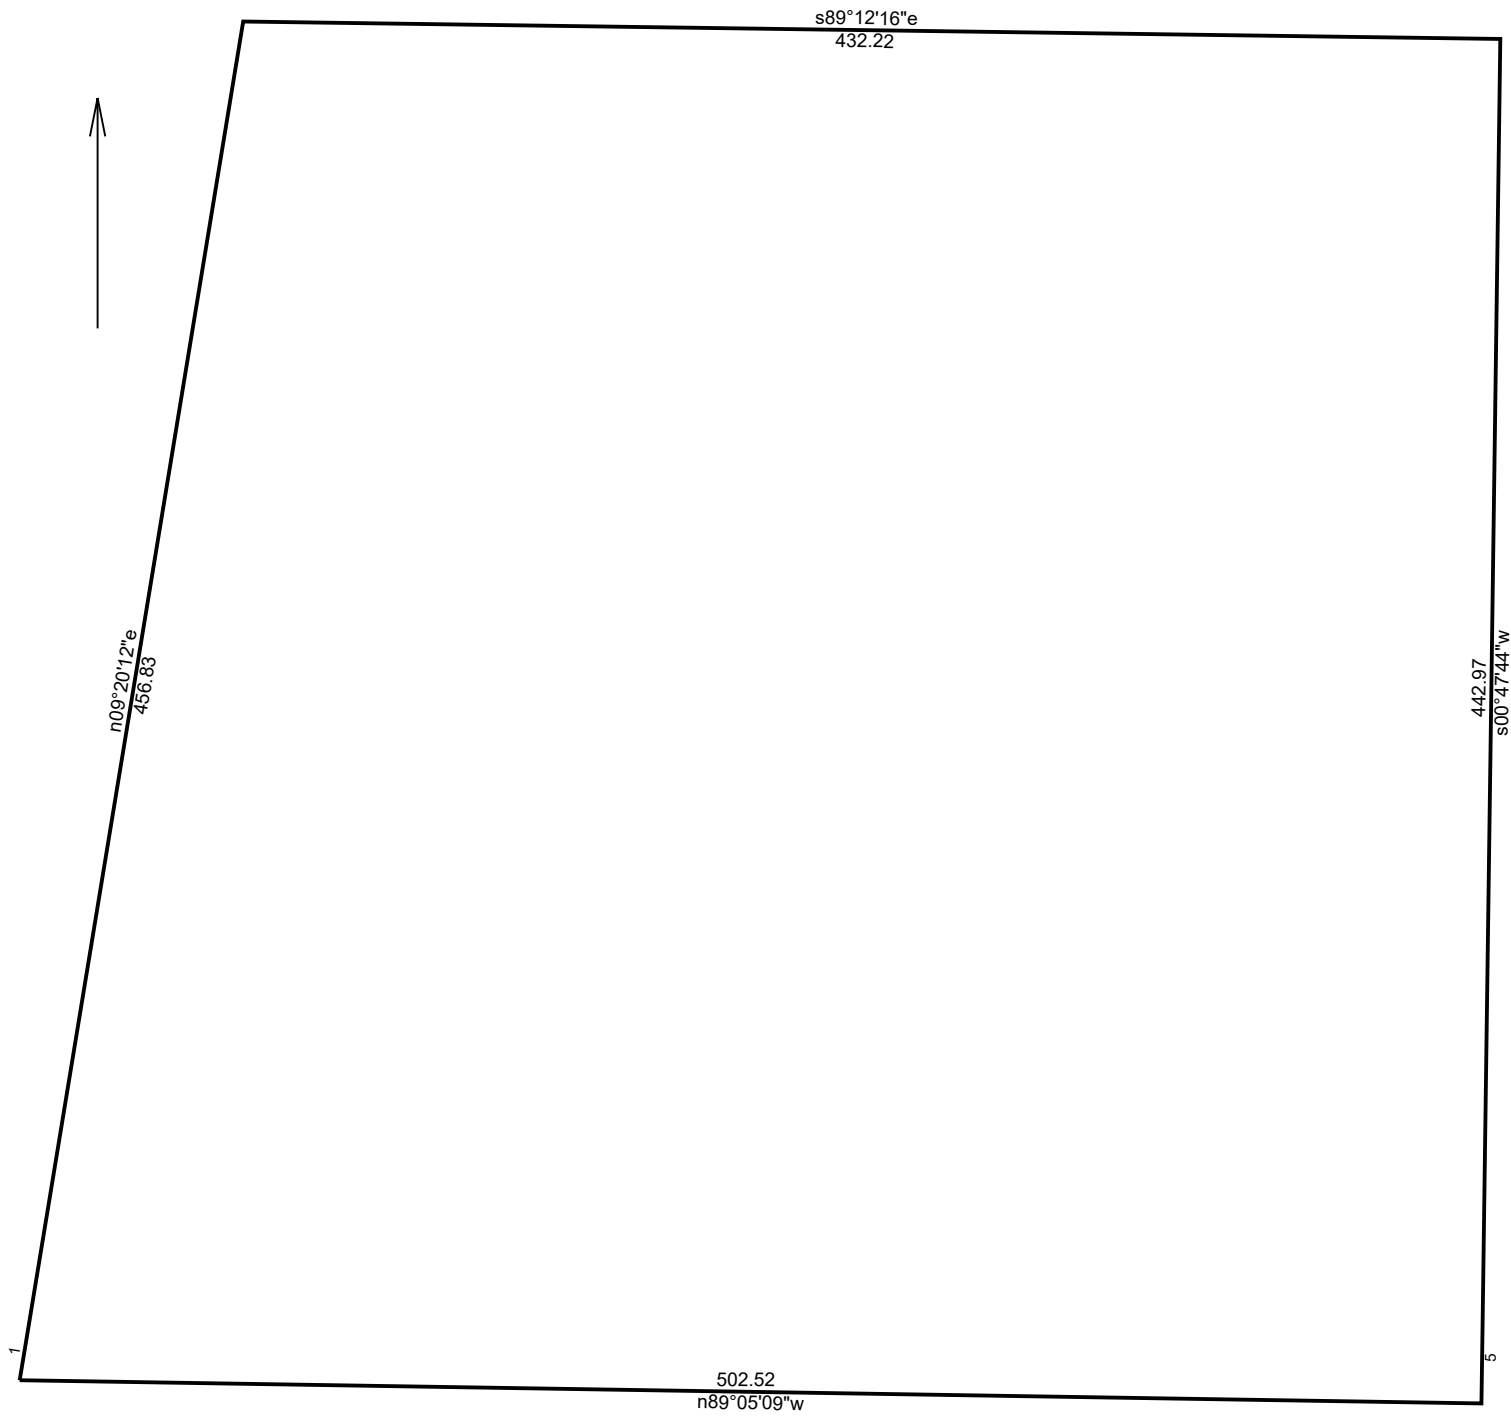


LOT 2	10/15/2021
-------	------------

Scale: 1 inch= 66 feet	File:
------------------------	-------

Tract 1: 5.0283 Acres (219032 Sq. Feet), Closure: n00.0000e 0.00 ft. (1/999999), Perimeter=1877 ft.

- | |
|---------------------|
| 01 n09.2012e 16.51 |
| 02 n09.2012e 456.83 |
| 03 s89.1216e 432.22 |
| 04 s00.4744w 442.97 |
| 05 s00.4744w 26.16 |
| 06 n89.0509w 502.52 |

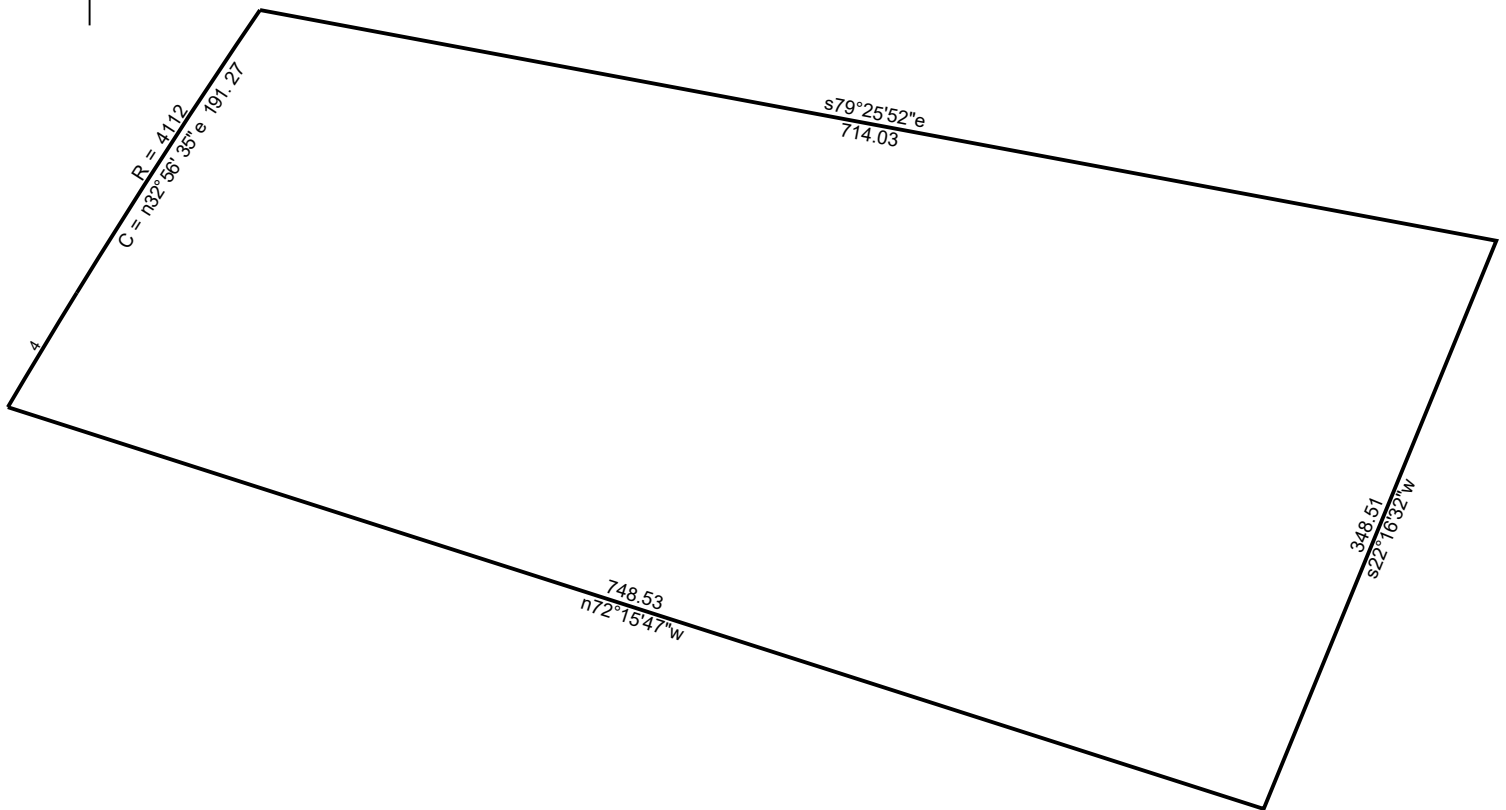

LOT 2A

10/15/2021

Scale: 1 inch= 109 feet

File:

Tract 1: 5.0253 Acres (218904 Sq. Feet), Closure: s65.2209w 0.01 ft. (1/233850), Perimeter=2078 ft.


01 s79.2552e 714.03

02 s22.1632w 348.51

03 n72.1547w 748.53

04 Rt, r=4112.00, chord=n31.0457e 75.80

05 Rt, r=4112.00, chord=n32.5635e 191.27

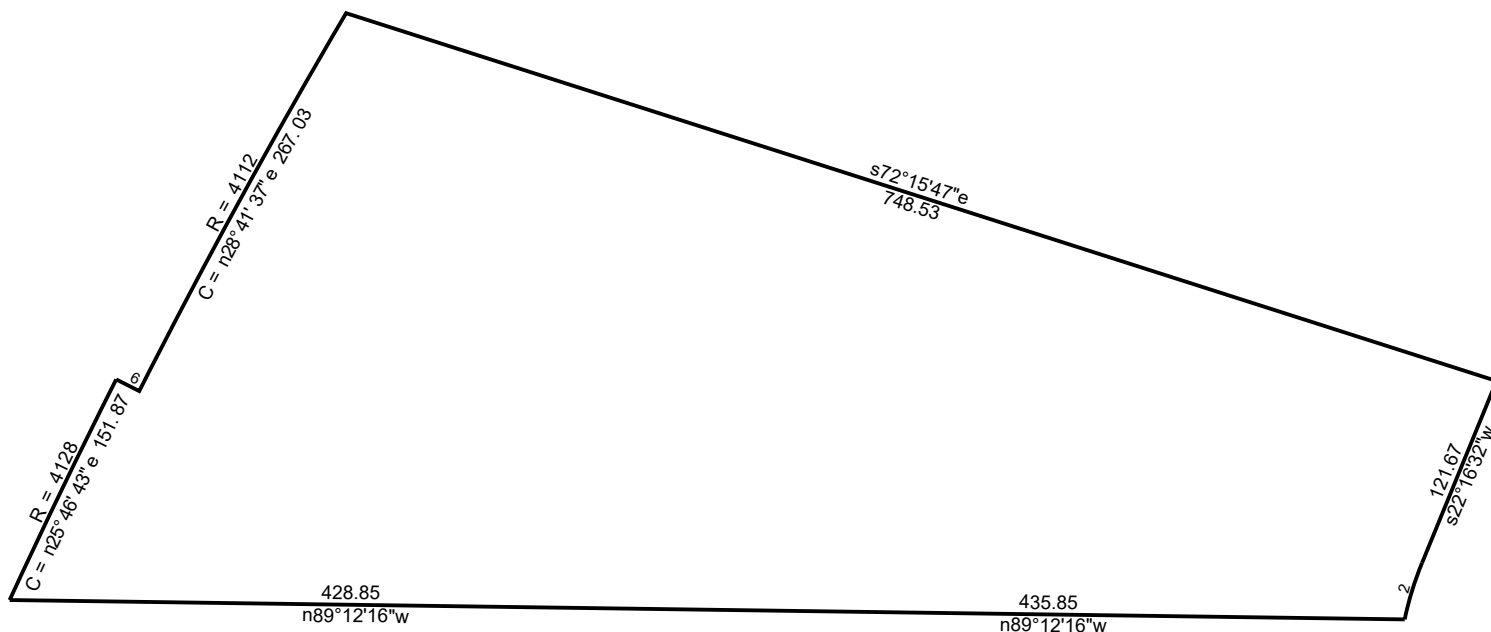

LOT 2B

10/15/2021

Scale: 1 inch= 119 feet

File:

Tract 1: 5.0047 Acres (218006 Sq. Feet), Closure: n63.1837e 0.01 ft. (1/423798), Perimeter=2207 ft.

01 s22.1632w 121.67

08 s72.1547e 748.53

02 Lt, r=200.00, chord=s17.0009w 36.76


03 n89.1216w 435.85

04 n89.1216w 428.85

05 Rt, r=4128.00, chord=n25.4643e 151.87

06 s63.1002e 16

07 Rt, r=4112.00, chord=n28.4137e 267.03

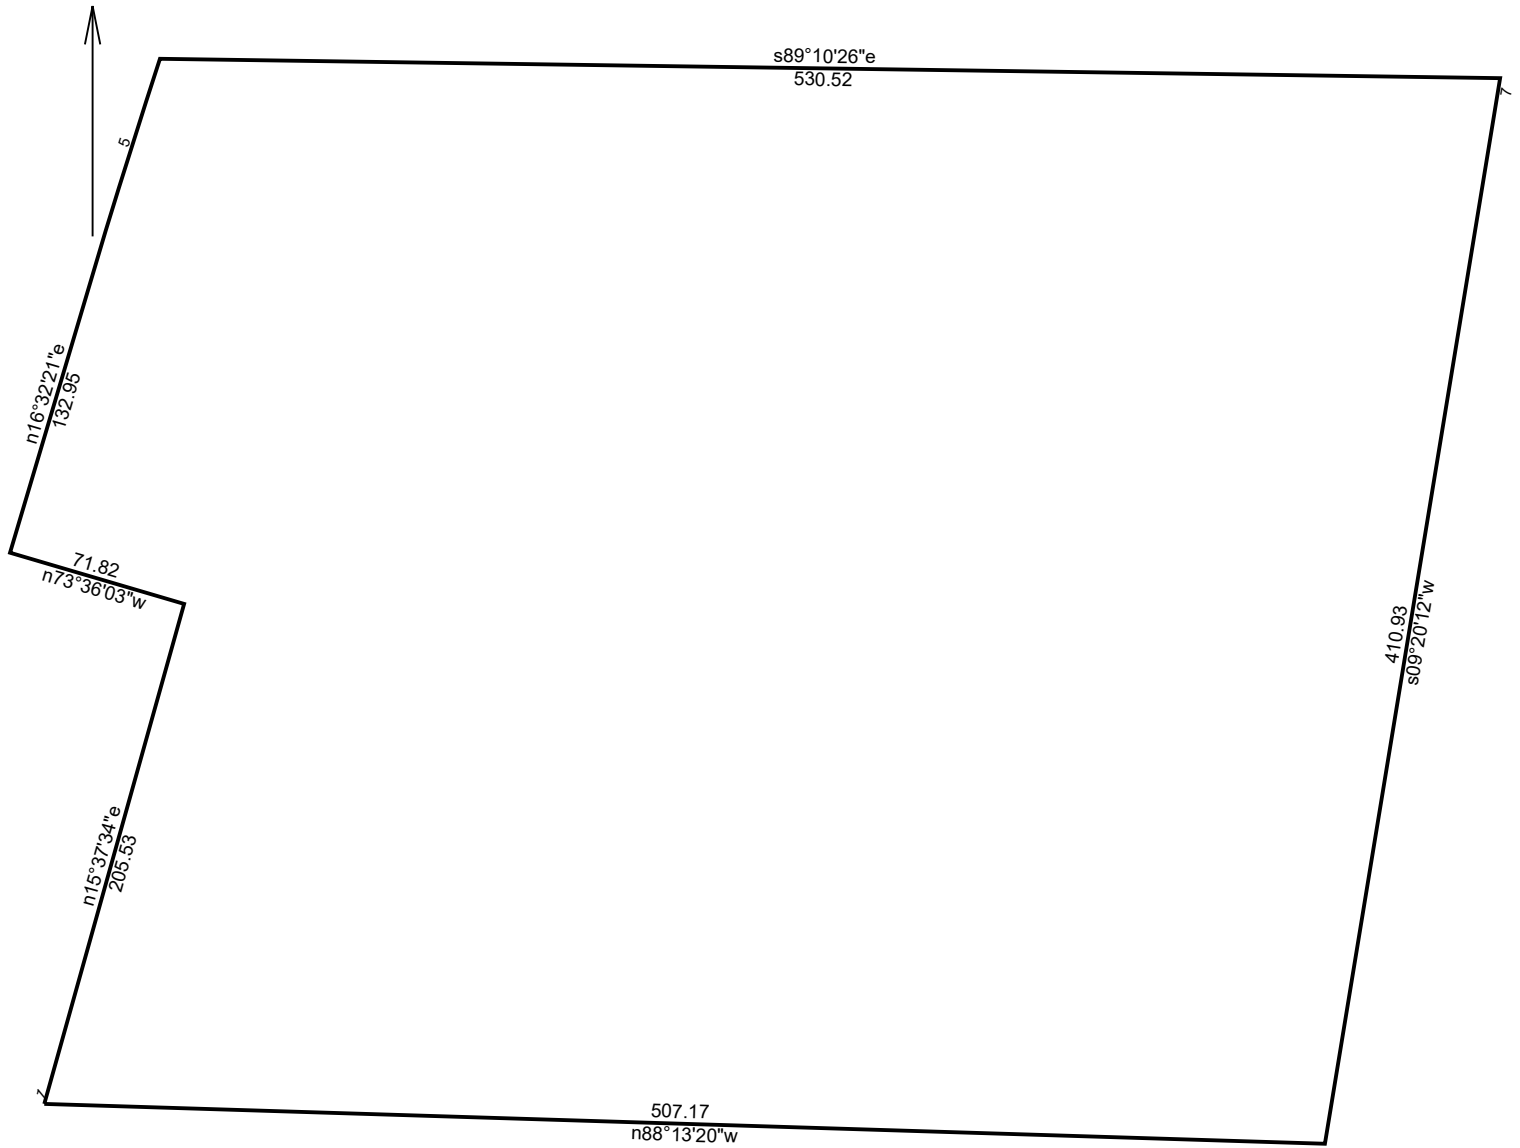


LOT 3

10/15/2021


Scale: 1 inch= 76 feet

File:

Tract 1: 5.0013 Acres (217855 Sq. Feet), Closure: n00.0000e 0.00 ft. (1/999999), Perimeter=1947 ft.	
01 n50.3229e 0.01	08 s09.2012w 410.93
02 n15.3734e 205.53	09 n88.1320w 507.17
03 n73.3603w 71.82	
04 n16.3221e 132.95	
05 Rt, r=4128.00, chord=n17.3155e 71.34	
06 s89.1026e 530.52	
07 s09.2012w 16.51	

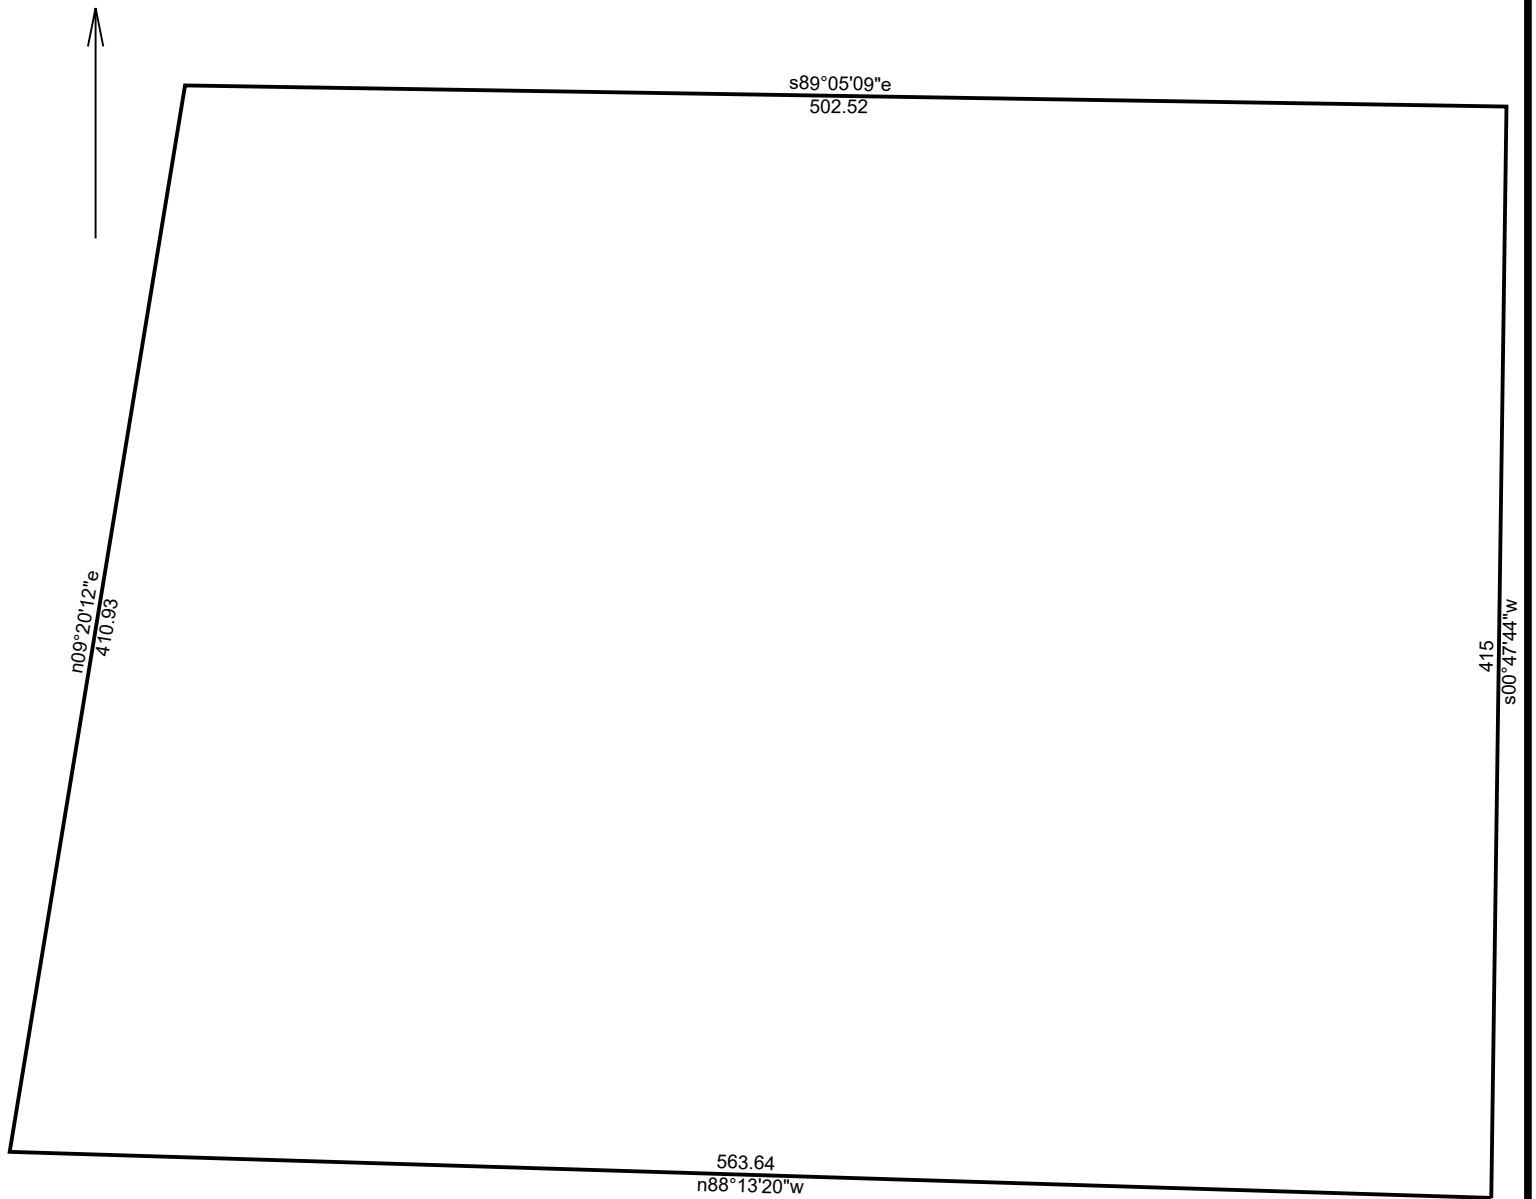

LOT 4		10/15/2021
Scale: 1 inch= 73 feet	File:	
Tract 1: 5.0293 Acres (219075 Sq. Feet), Closure: n53.0357e 0.01 ft. (1/203924), Perimeter=1892 ft.		
01 n88.1320w 563.64		
02 n09.2012e 410.93		
03 s89.0509e 502.52		
04 s00.4744w 415		

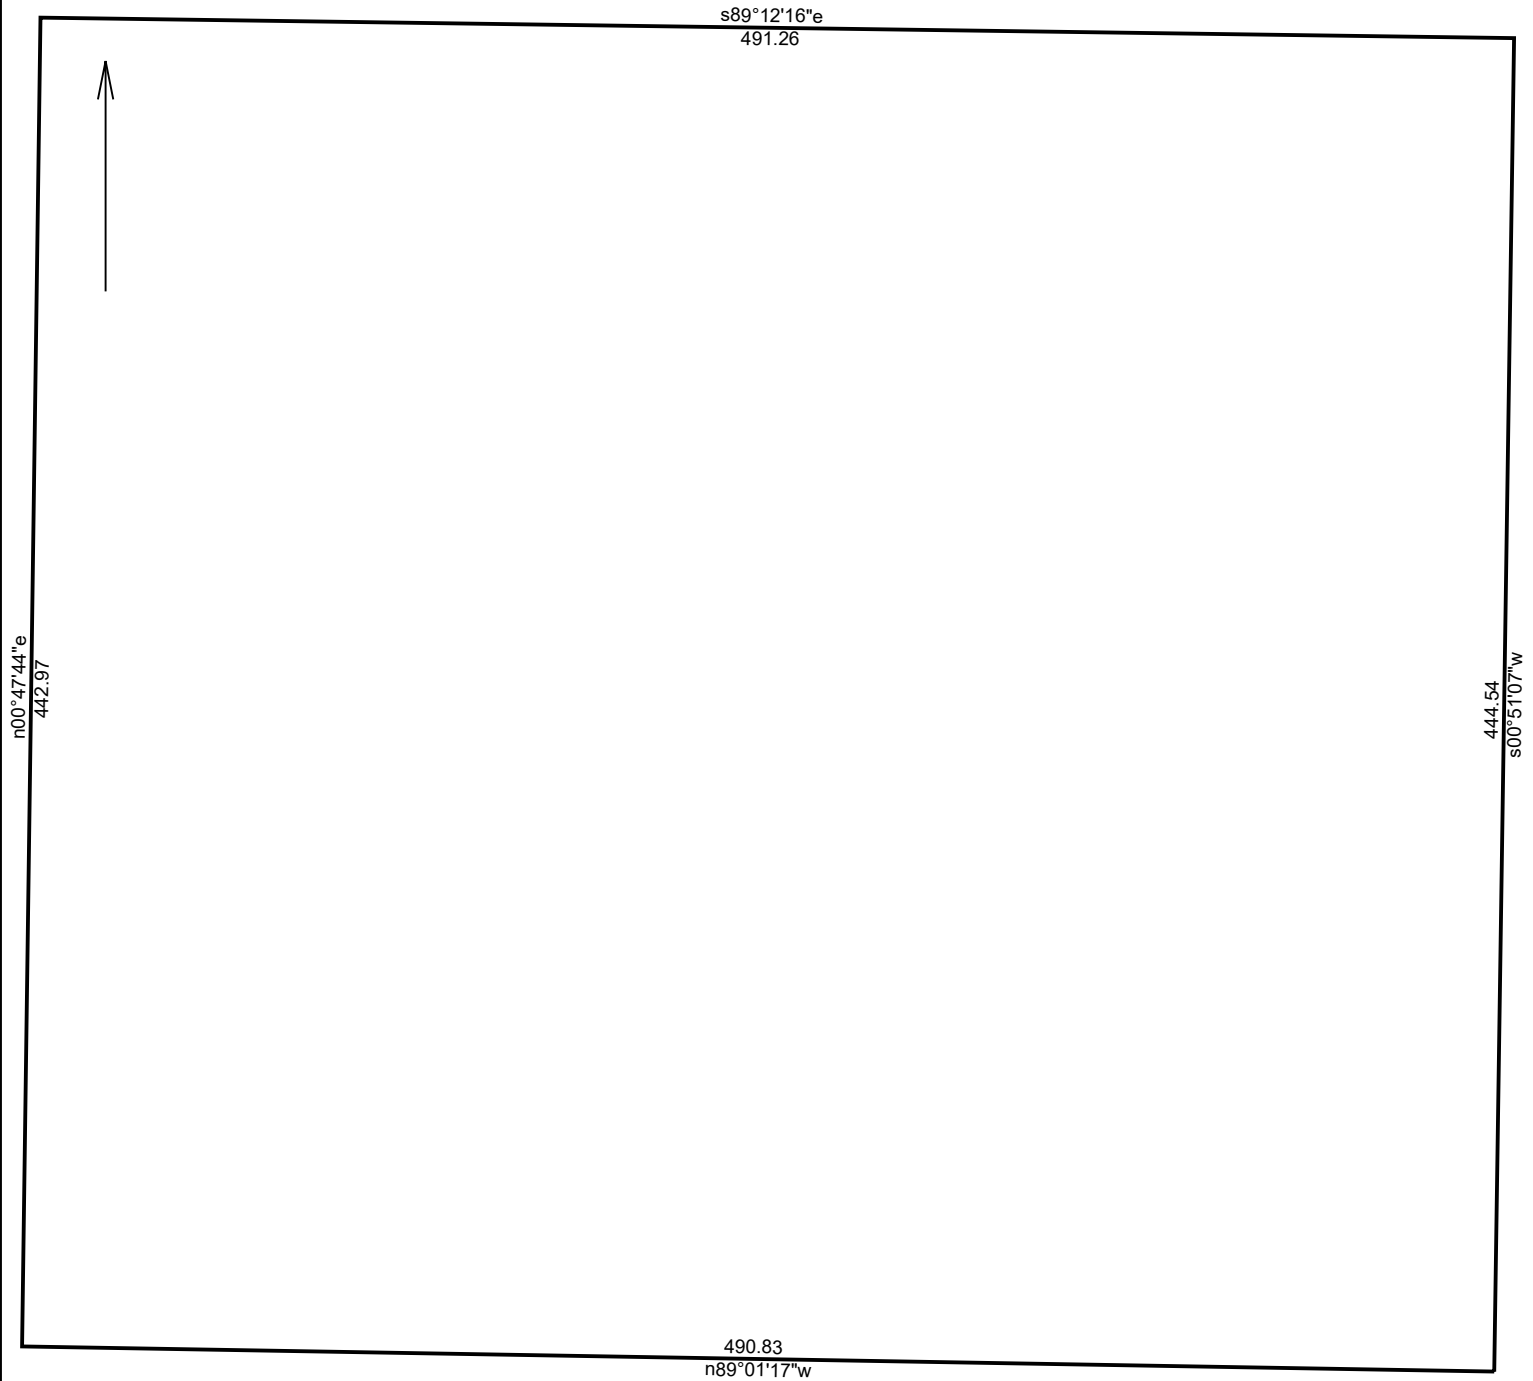

LOT 5


10/15/2021

Scale: 1 inch= 64 feet

File:

Tract 1: 5.0024 Acres (217903 Sq. Feet), Closure: n72.4759e 0.01 ft. (1/355661), Perimeter=1870 ft.

01 n89.0117w 490.83
02 n00.4744e 442.97
03 s89.1216e 491.26
04 s00.5107w 444.54

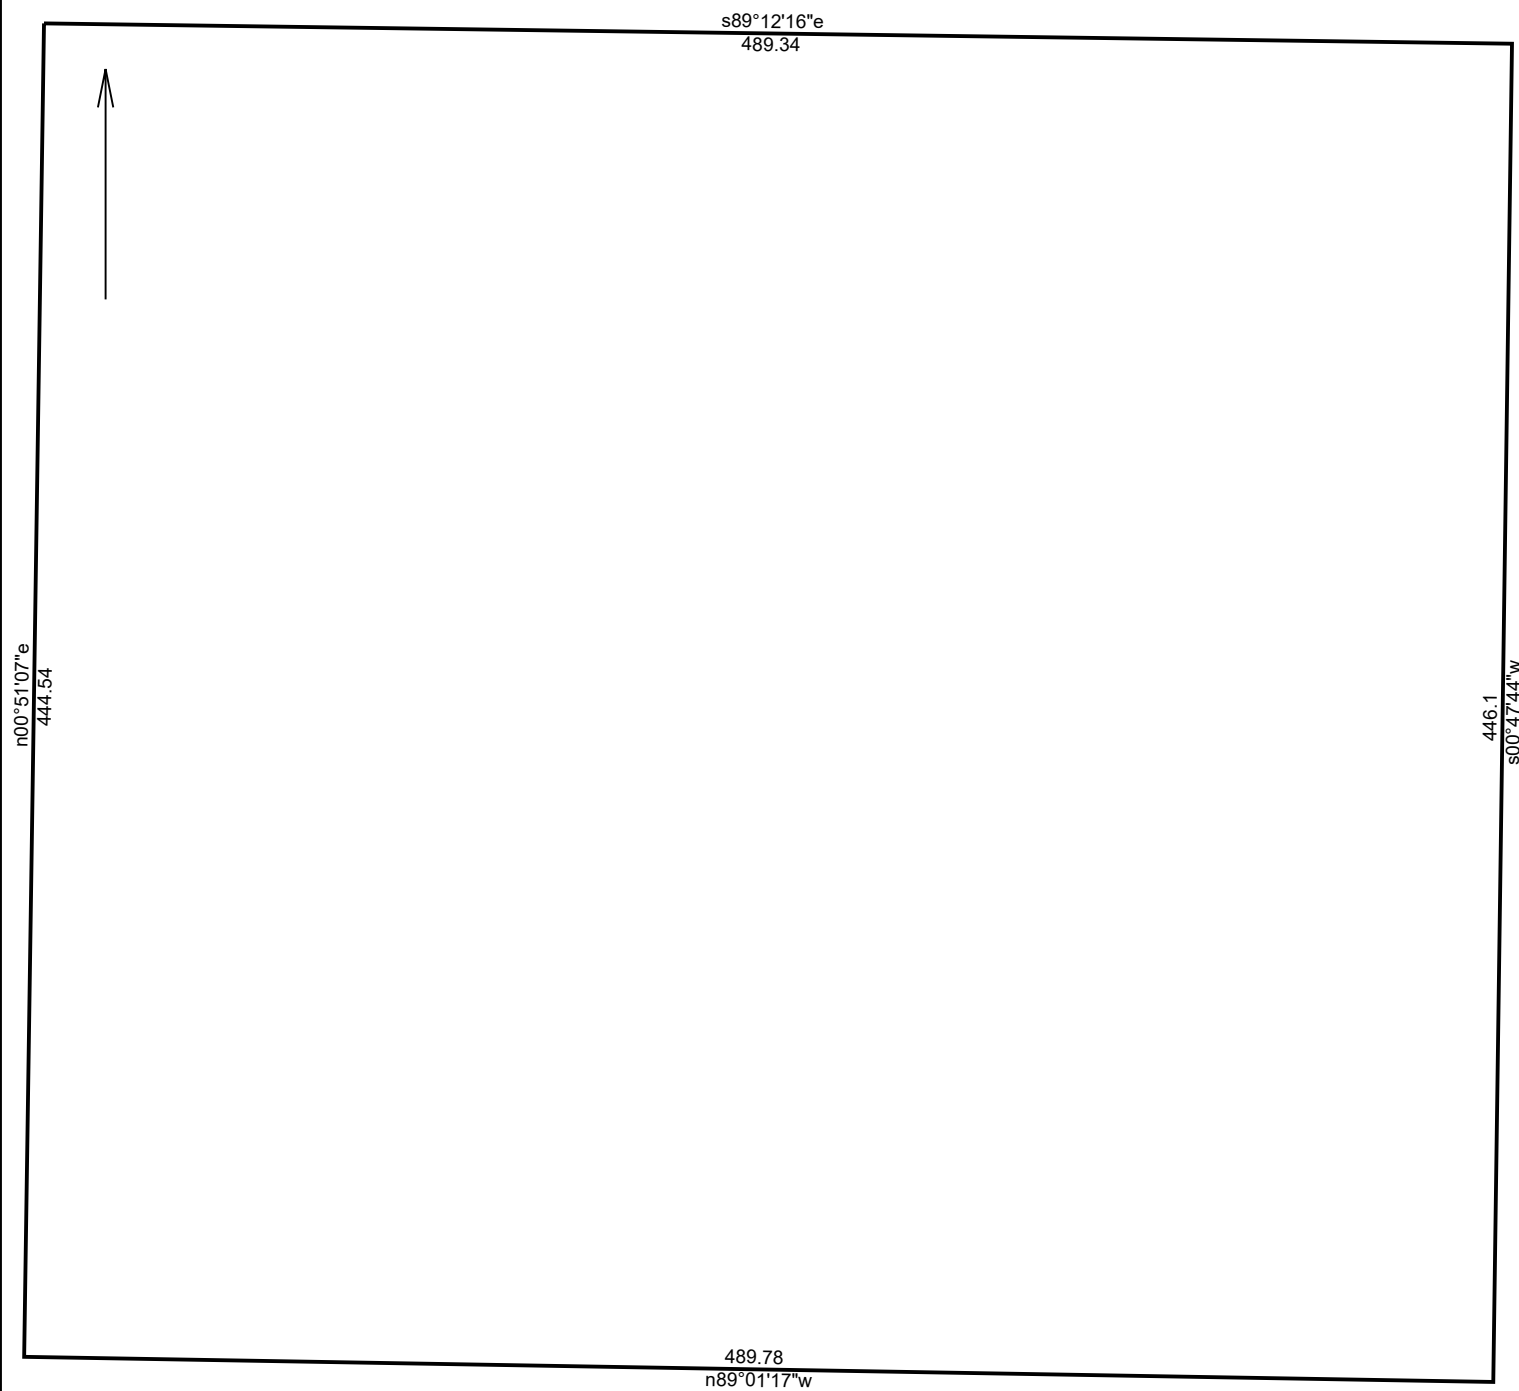

LOT 6

10/15/2021

Scale: 1 inch= 64 feet

File:


Tract 1: 5.0048 Acres (218010 Sq. Feet), Closure: n00.0000e 0.00 ft. (1/407176), Perimeter=1870 ft.

01 s89.1216e 489.34

02 s00.4744w 446.1

03 n89.0117w 489.78

04 n00.5107e 444.54

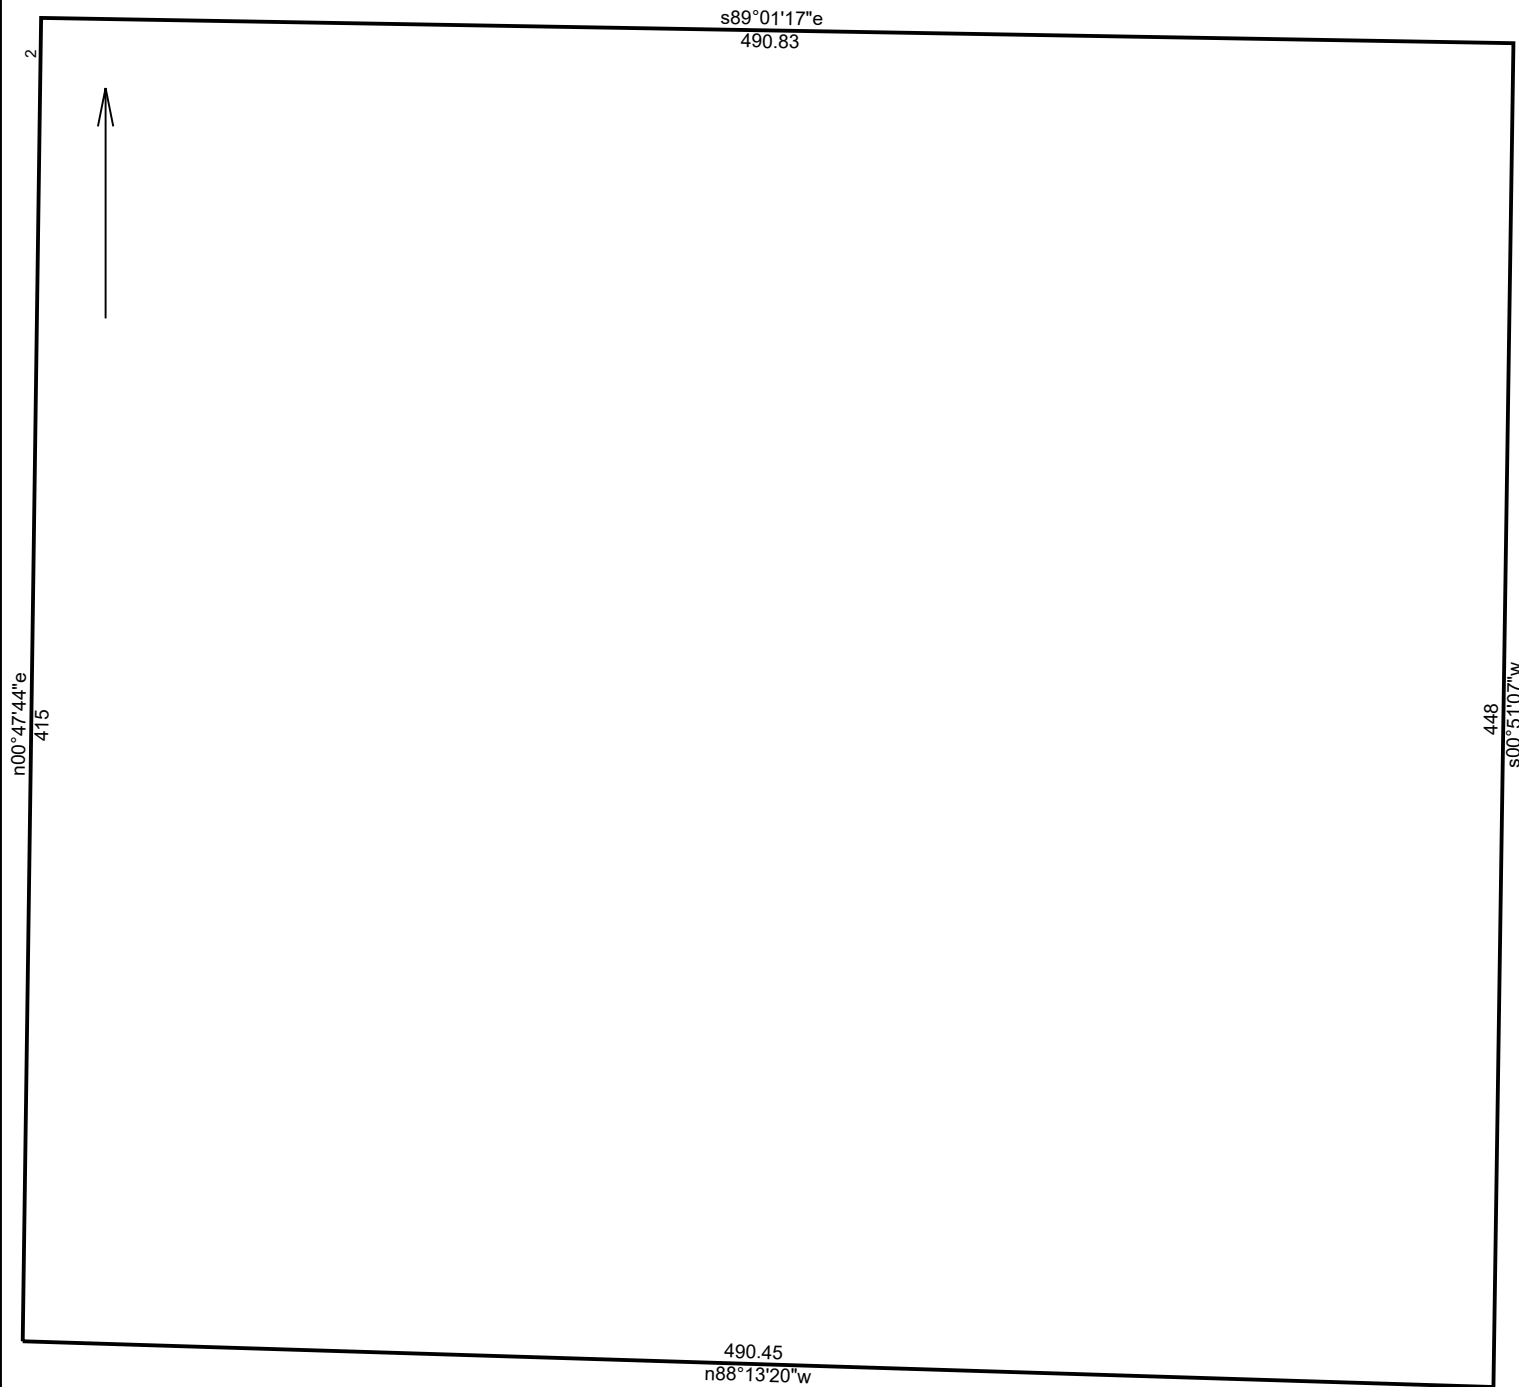

LOT 7


10/15/2021

Scale: 1 inch= 64 feet

File:

Tract 1: 5.0072 Acres (218113 Sq. Feet), Closure: n85.2748w 0.01 ft. (1/215708), Perimeter=1870 ft.

- 01 n00.4744e 415
- 02 n00.4744e 26.16
- 03 s89.0117e 490.83
- 04 s00.5107w 448
- 05 n88.1320w 490.45

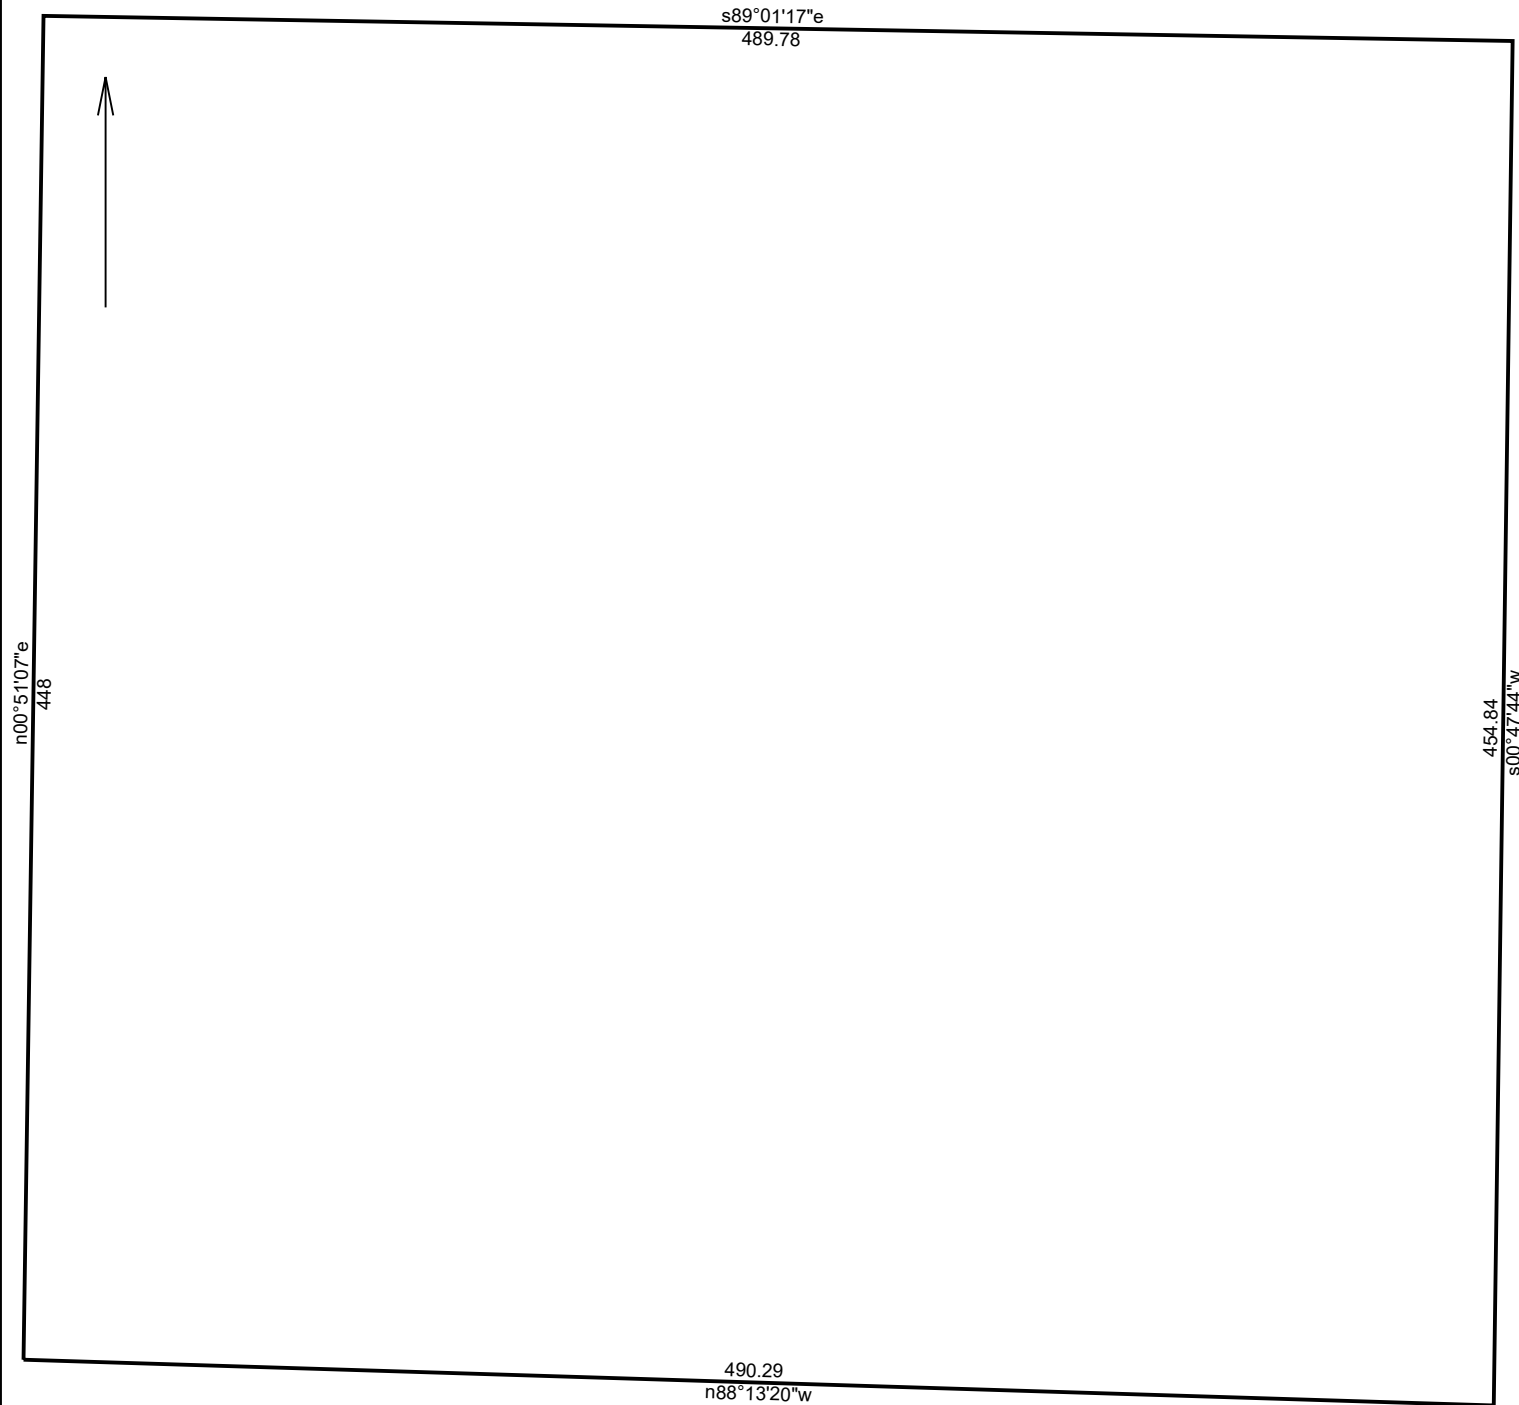

LOT 8		10/15/2021
Scale: 1 inch= 64 feet	File:	
Tract 1: 5.0780 Acres (221196 Sq. Feet), Closure: n00.0000e 0.00 ft. (1/999999), Perimeter=1883 ft.		
01 n00.5107e 448		
02 s89.0117e 489.78		
03 s00.4744w 454.84		
04 n88.1320w 490.29		