



Caretaker Quarters - Floorplan and Elevations


NORTH SIDE PROJECTIONS HAVE 4" X 8" GLASS WINDOWS IN THEM. EAST SIDE
 BATHROOM HAS 4" X 8" GLASS WINDOW NEXT TO OVER TUB


2' ROOF OVERHANG TYPICAL
 DASHED LINE = EXISTING GARAGE 20' X 24'


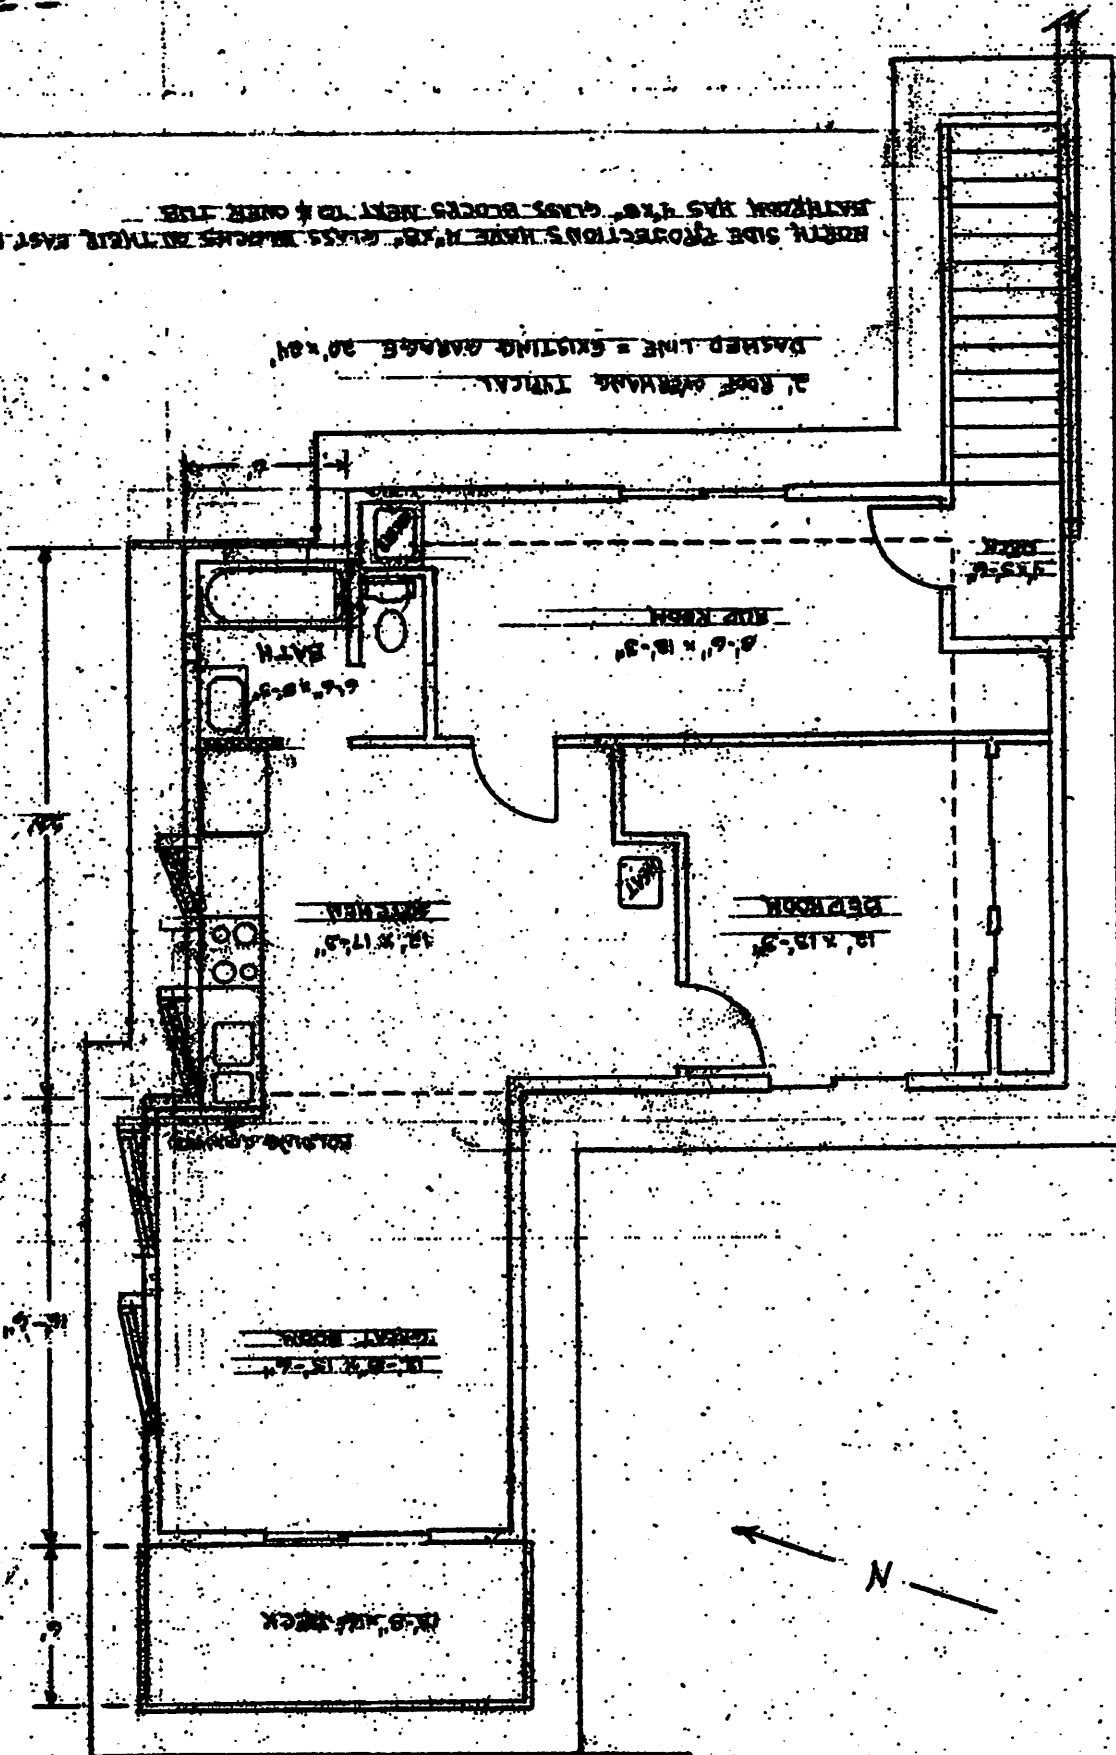


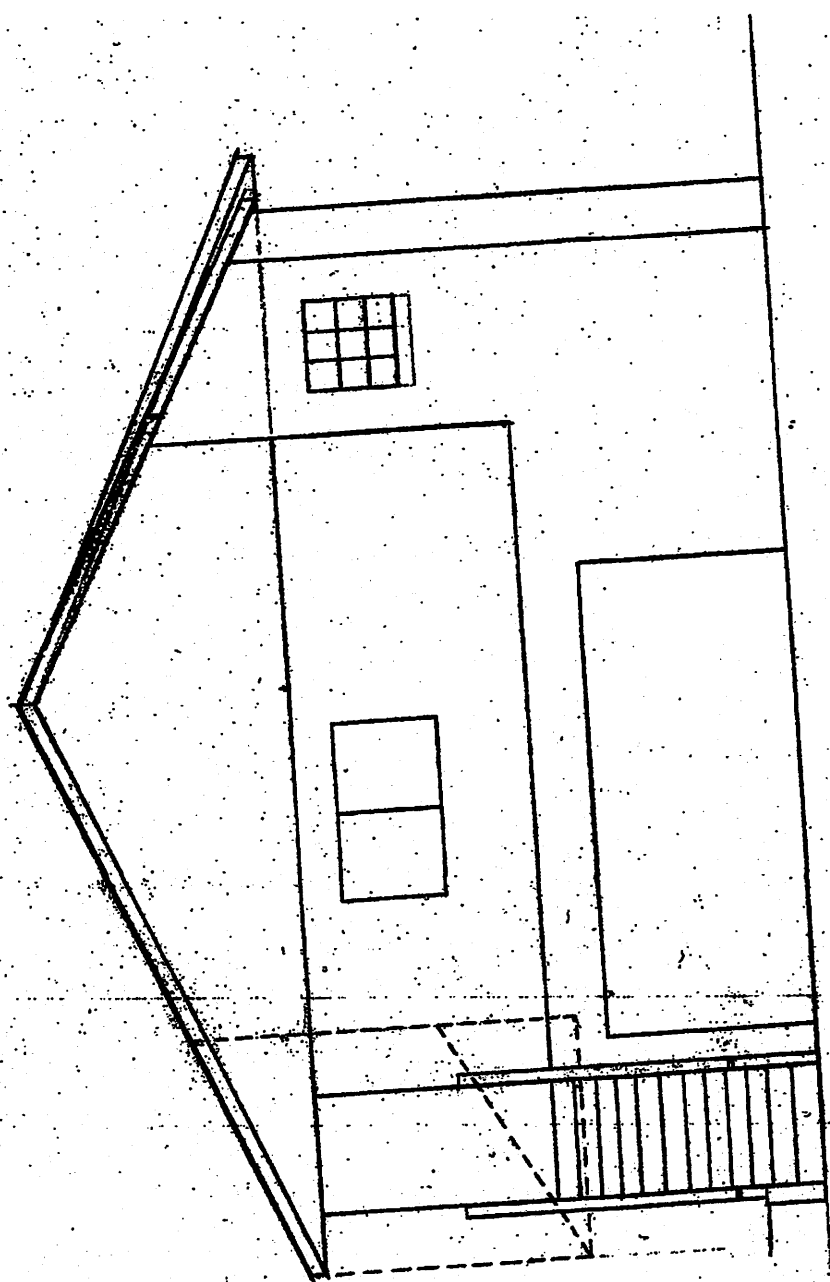

DASHED LINE REPRESENTS ROOF OVER STAIRWAY

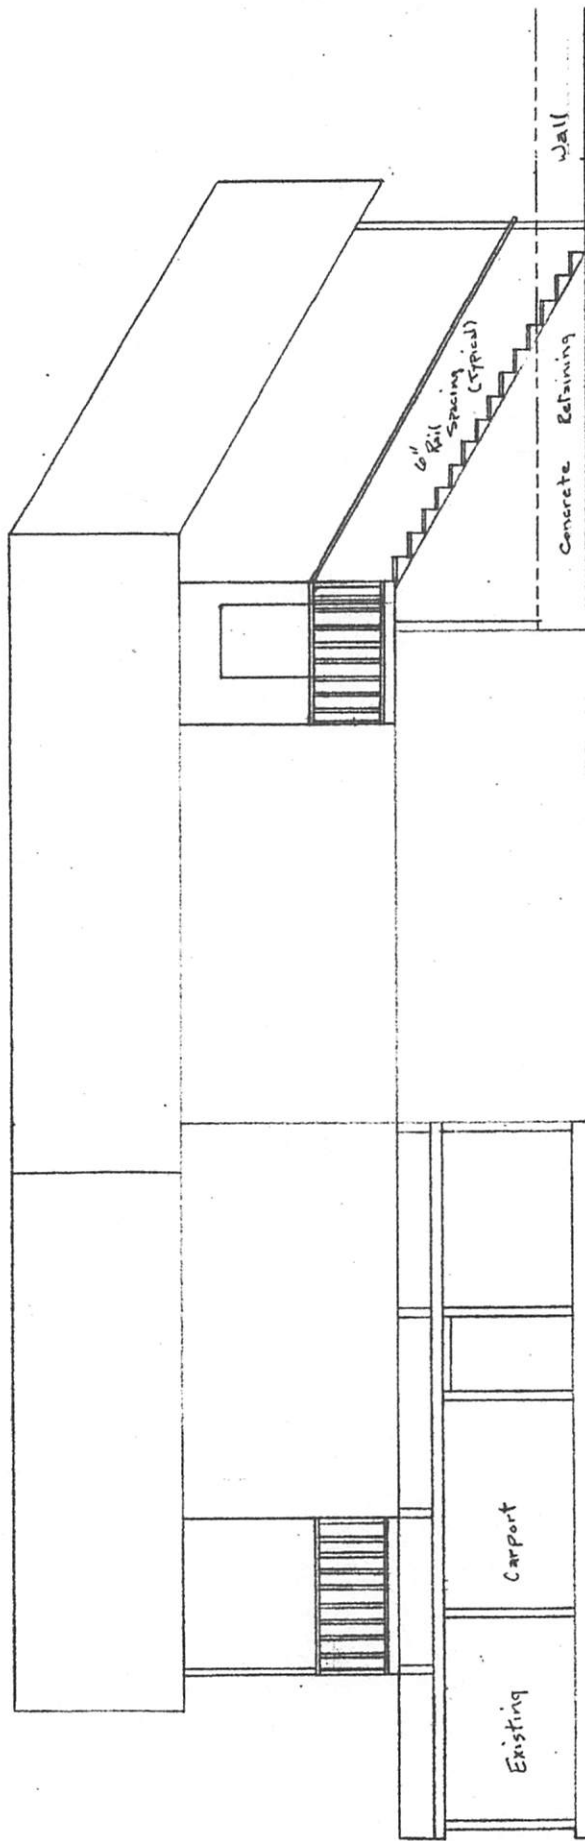

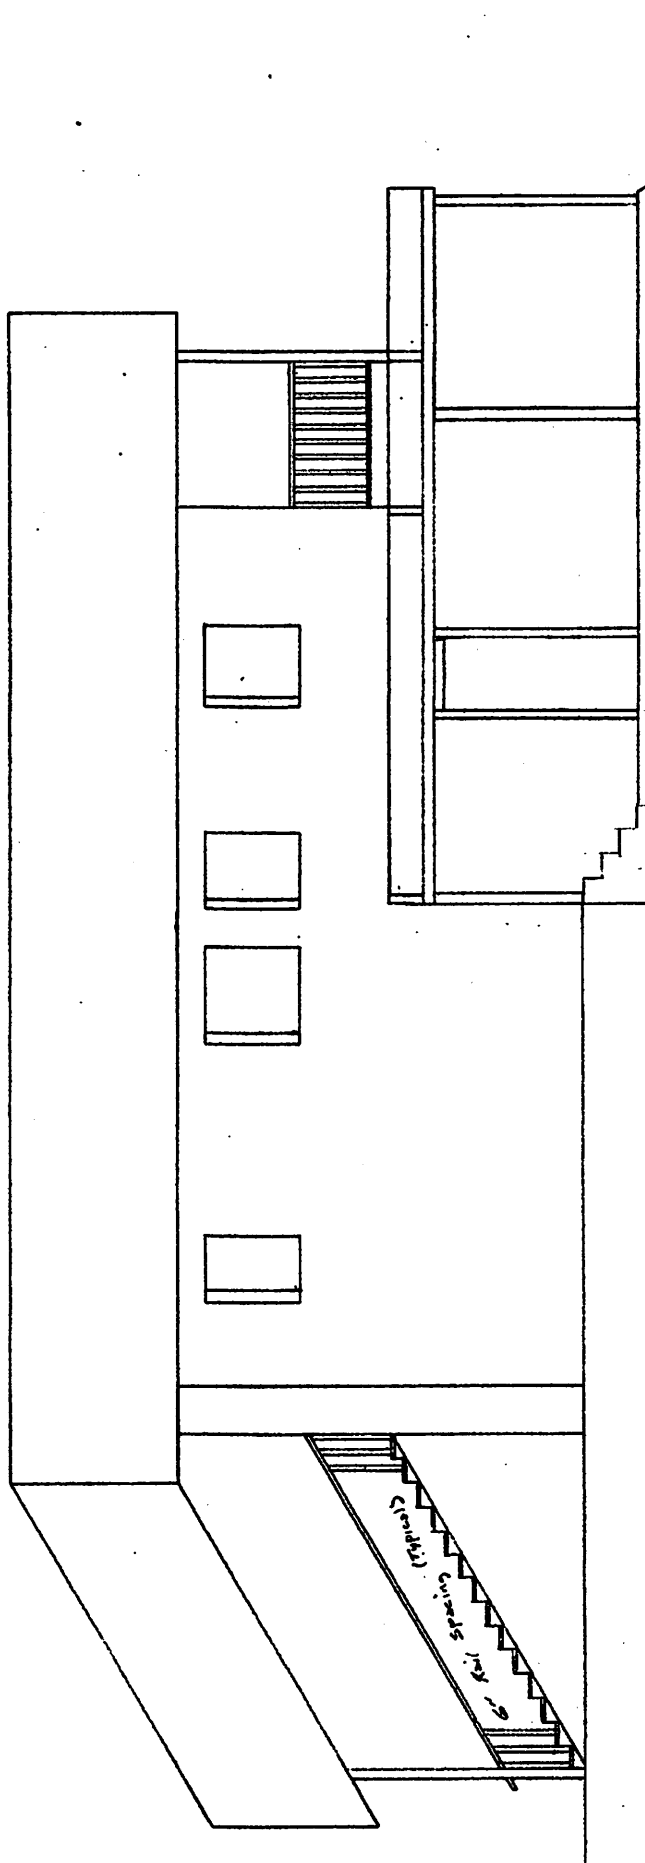

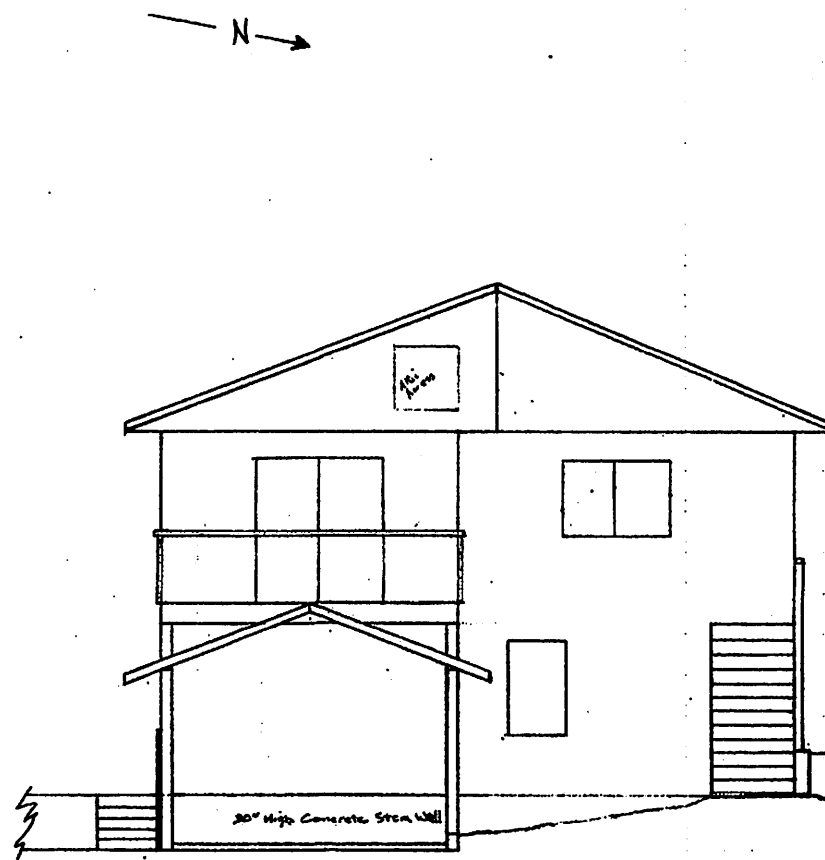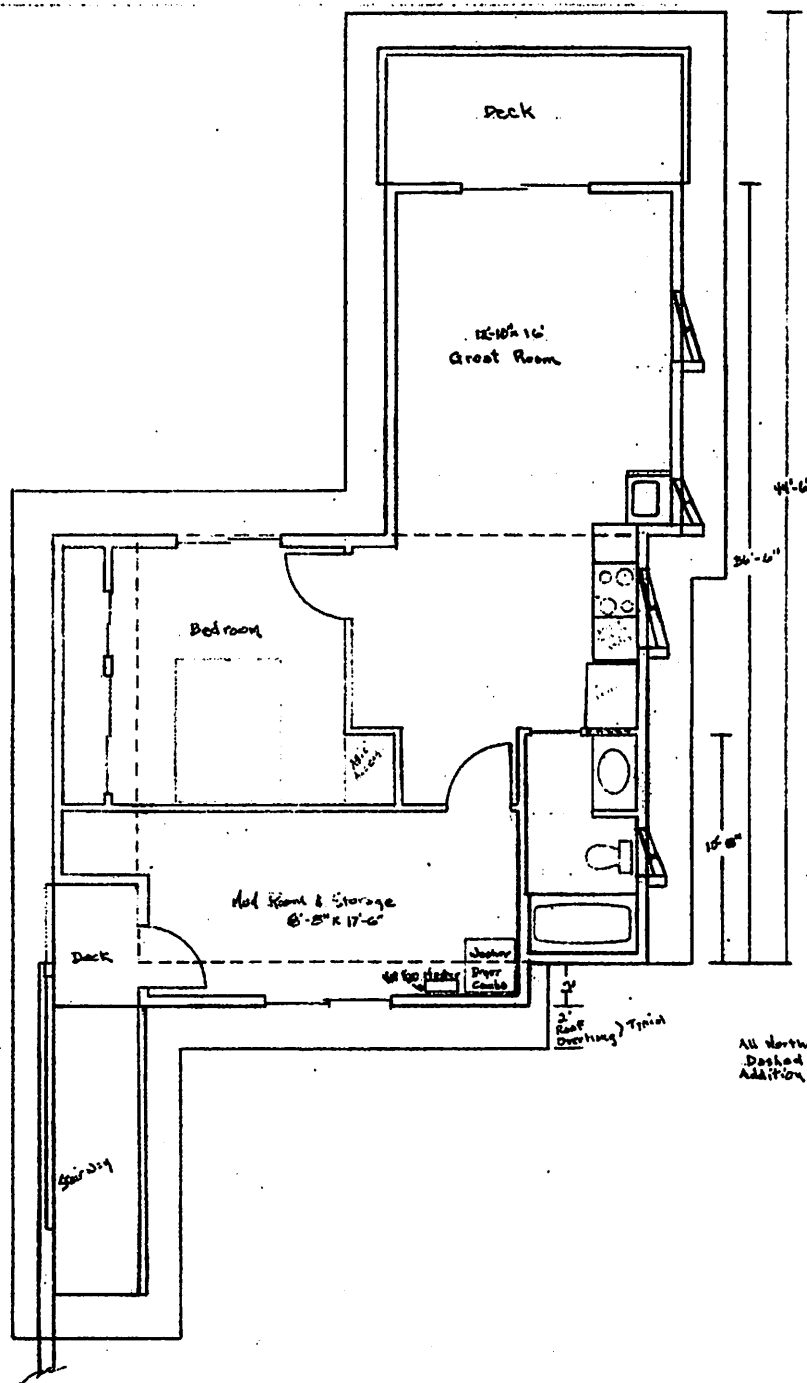

All Northside Windows have 8" Glass Blocks in 12" Frames that extend out on East side
Dashed line is Existing Storage - 20' x 24'
Addition = 648 square feet