


EXHIBIT MAP FOR CROSSINGHAM

LYING IN A PORTION OF THE E½ OF SECTION 27,
TOWNSHIP 57 NORTH, RANGE 3 WEST,
BOISE MERIDIAN, BONNER COUNTY, IDAHO

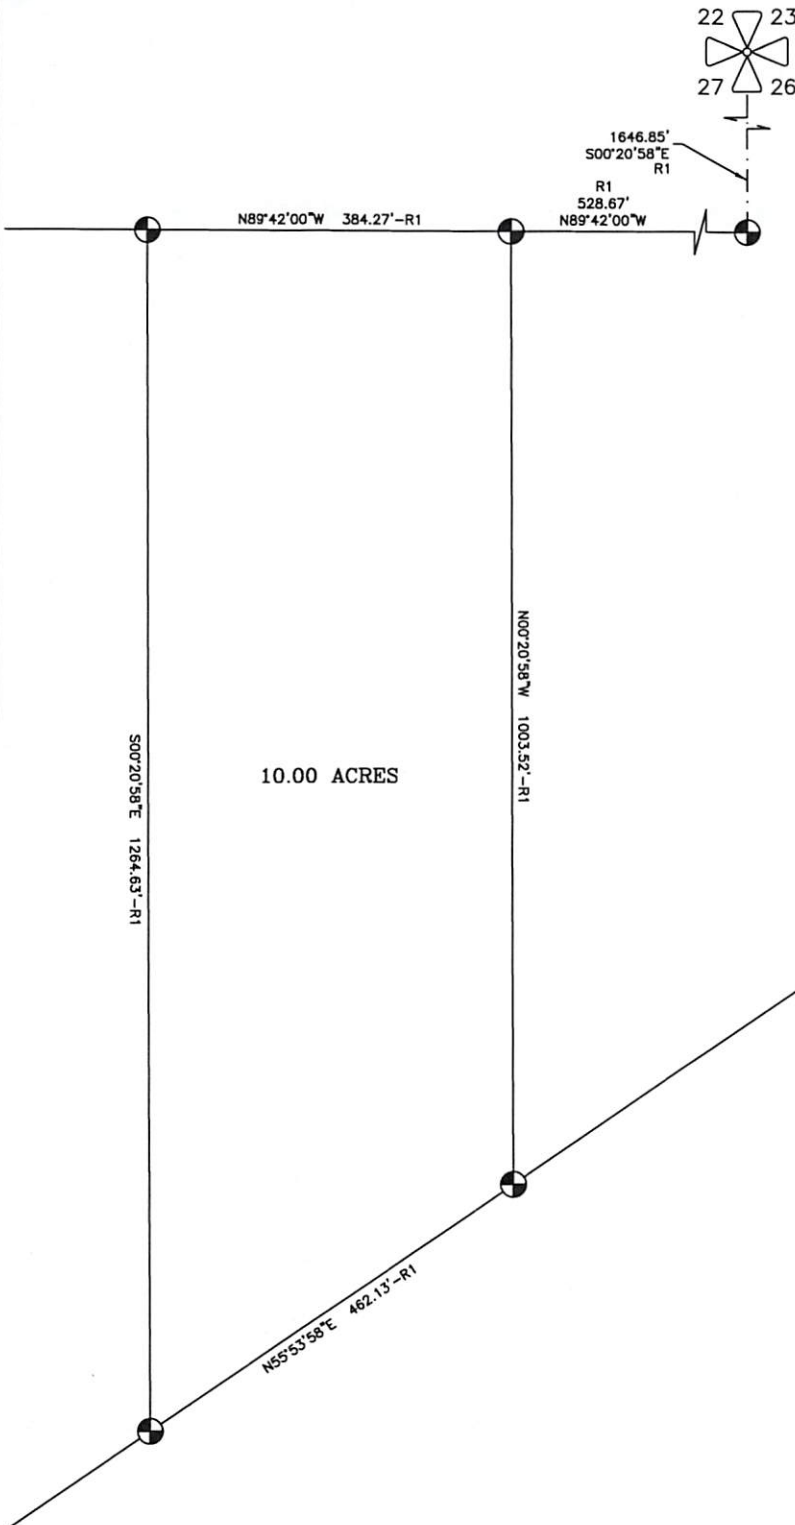

Not To Scale



LEGEND



SECTIONAL CORNER



5/8" REBAR AND CAP, PLS 5713, PER (R1)
RECORD OF SURVEY BY PLS 5713, INST. NO.
469060, 07/26/1995



GLAHE & ASSOCIATES
PROFESSIONAL LAND SURVEYORS
P.O. Box 1863
Sandpoint, ID 83864
208-265-4474

SCALE: N/A
DRAWN BY: TDLG
DATE: 4/12/2024
DWG: 24-064
SHEET 1 of 1