
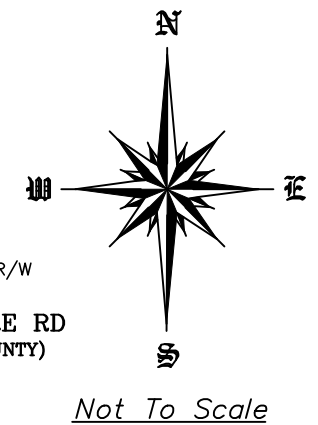


NOTE: INFORMATION SHOWN PER RECORD OF SURVEY 760599, RECORDS OF BONNER COUNTY.

# SITE MAP FOR TREXLER

LOT 5 OF BEARE CREEK ESTATES  
LYING IN A PORTION OF THE NW¼ OF SECTION 7,  
TOWNSHIP 54 NORTH, RANGE 4 WEST,  
BOISE MERIDIAN, BONNER COUNTY, IDAHO

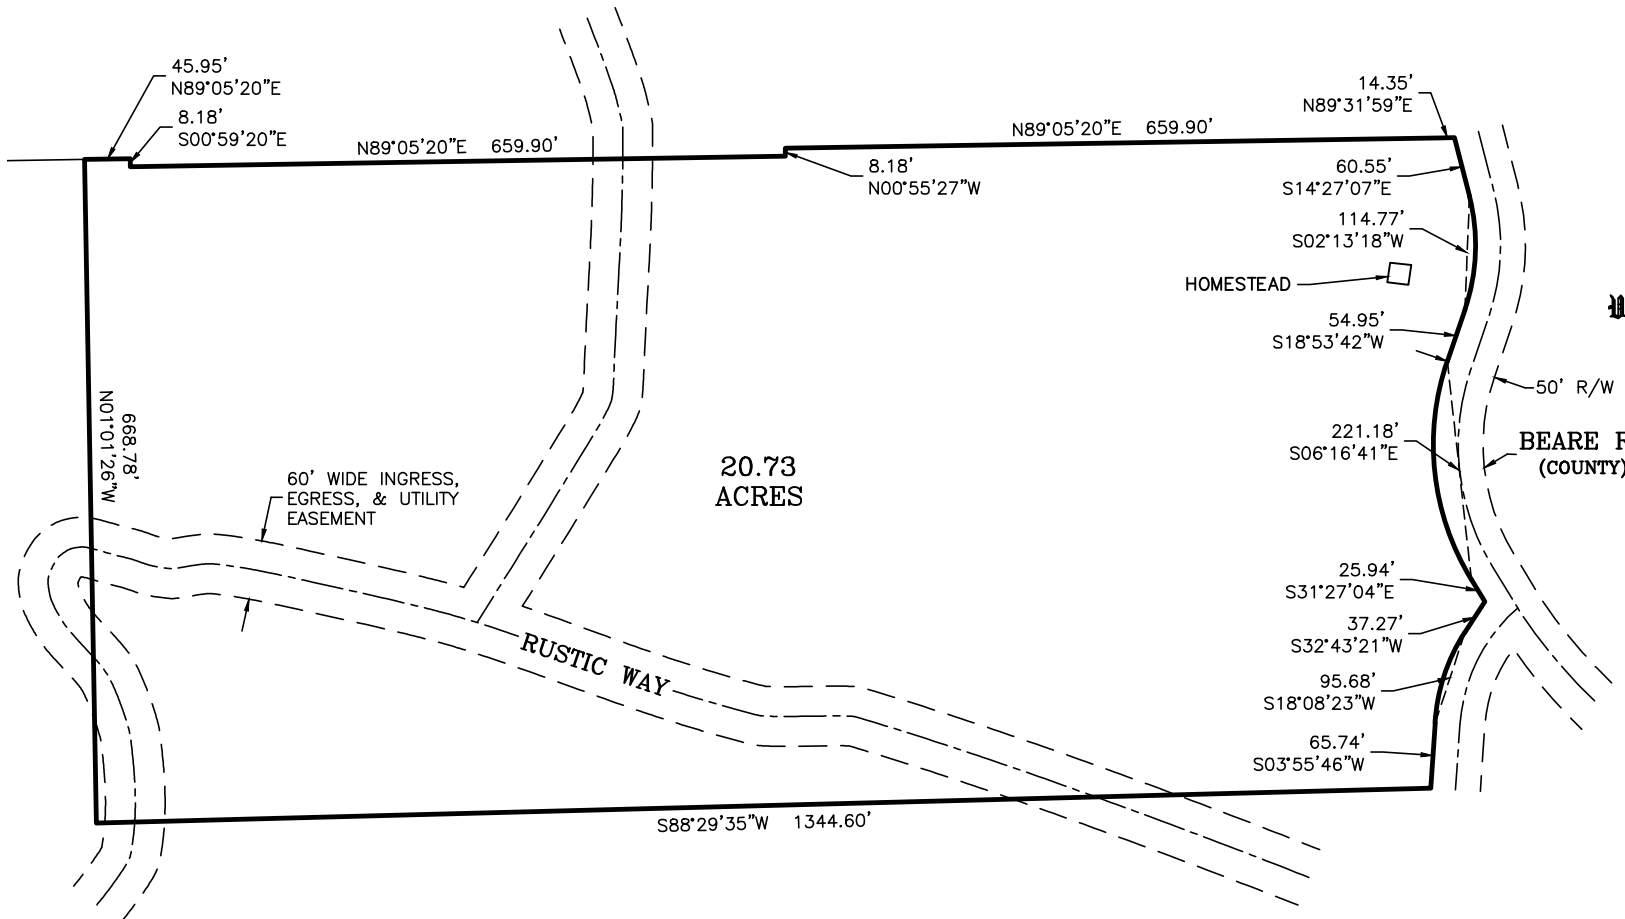

<b>GLAHE &amp; ASSOCIATES</b> PROFESSIONAL LAND SURVEYORS P.O. Box 1863 Sandpoint, ID 83864 208-265-4474	SCALE: N/A
	DRAWN BY: TDLG
	DATE: 6/10/2024
	DWG: 24-128
	SHEET 1 of 1