

NOTE:

THE USGS LAKE PEND OREILLE SUMMER POOL ELEVATION IS 2,062.5 FT-NGVD29. THIS WAS CONVERTED TO 2,066.37 FT-NAVD88 FOR USE AS THE ORDINARY HIGH WATER (OHW).



THE USGS LAKE PEND ORIELLE WINTER POOL ELEVATION IS 2,051.0 FT-NGVD29. THIS WAS CONVERTED TO 2,054.87 FT-NAVD88 FOR USE AS THE APPROXIMATE LOW WATER.

92 SLIPS THIS PHASE. ALL SLIPS MAY HAVE LIFTS AND COVERS.

NO SIDE TIES ALONG LITTORAL OFFSET ADJACENT TO THE LODGE

LEGEND

- PROPOSED DOCK
■ EXISTING DOCK
● MOORING PILING

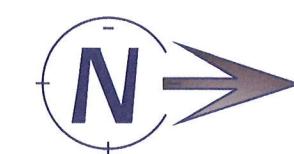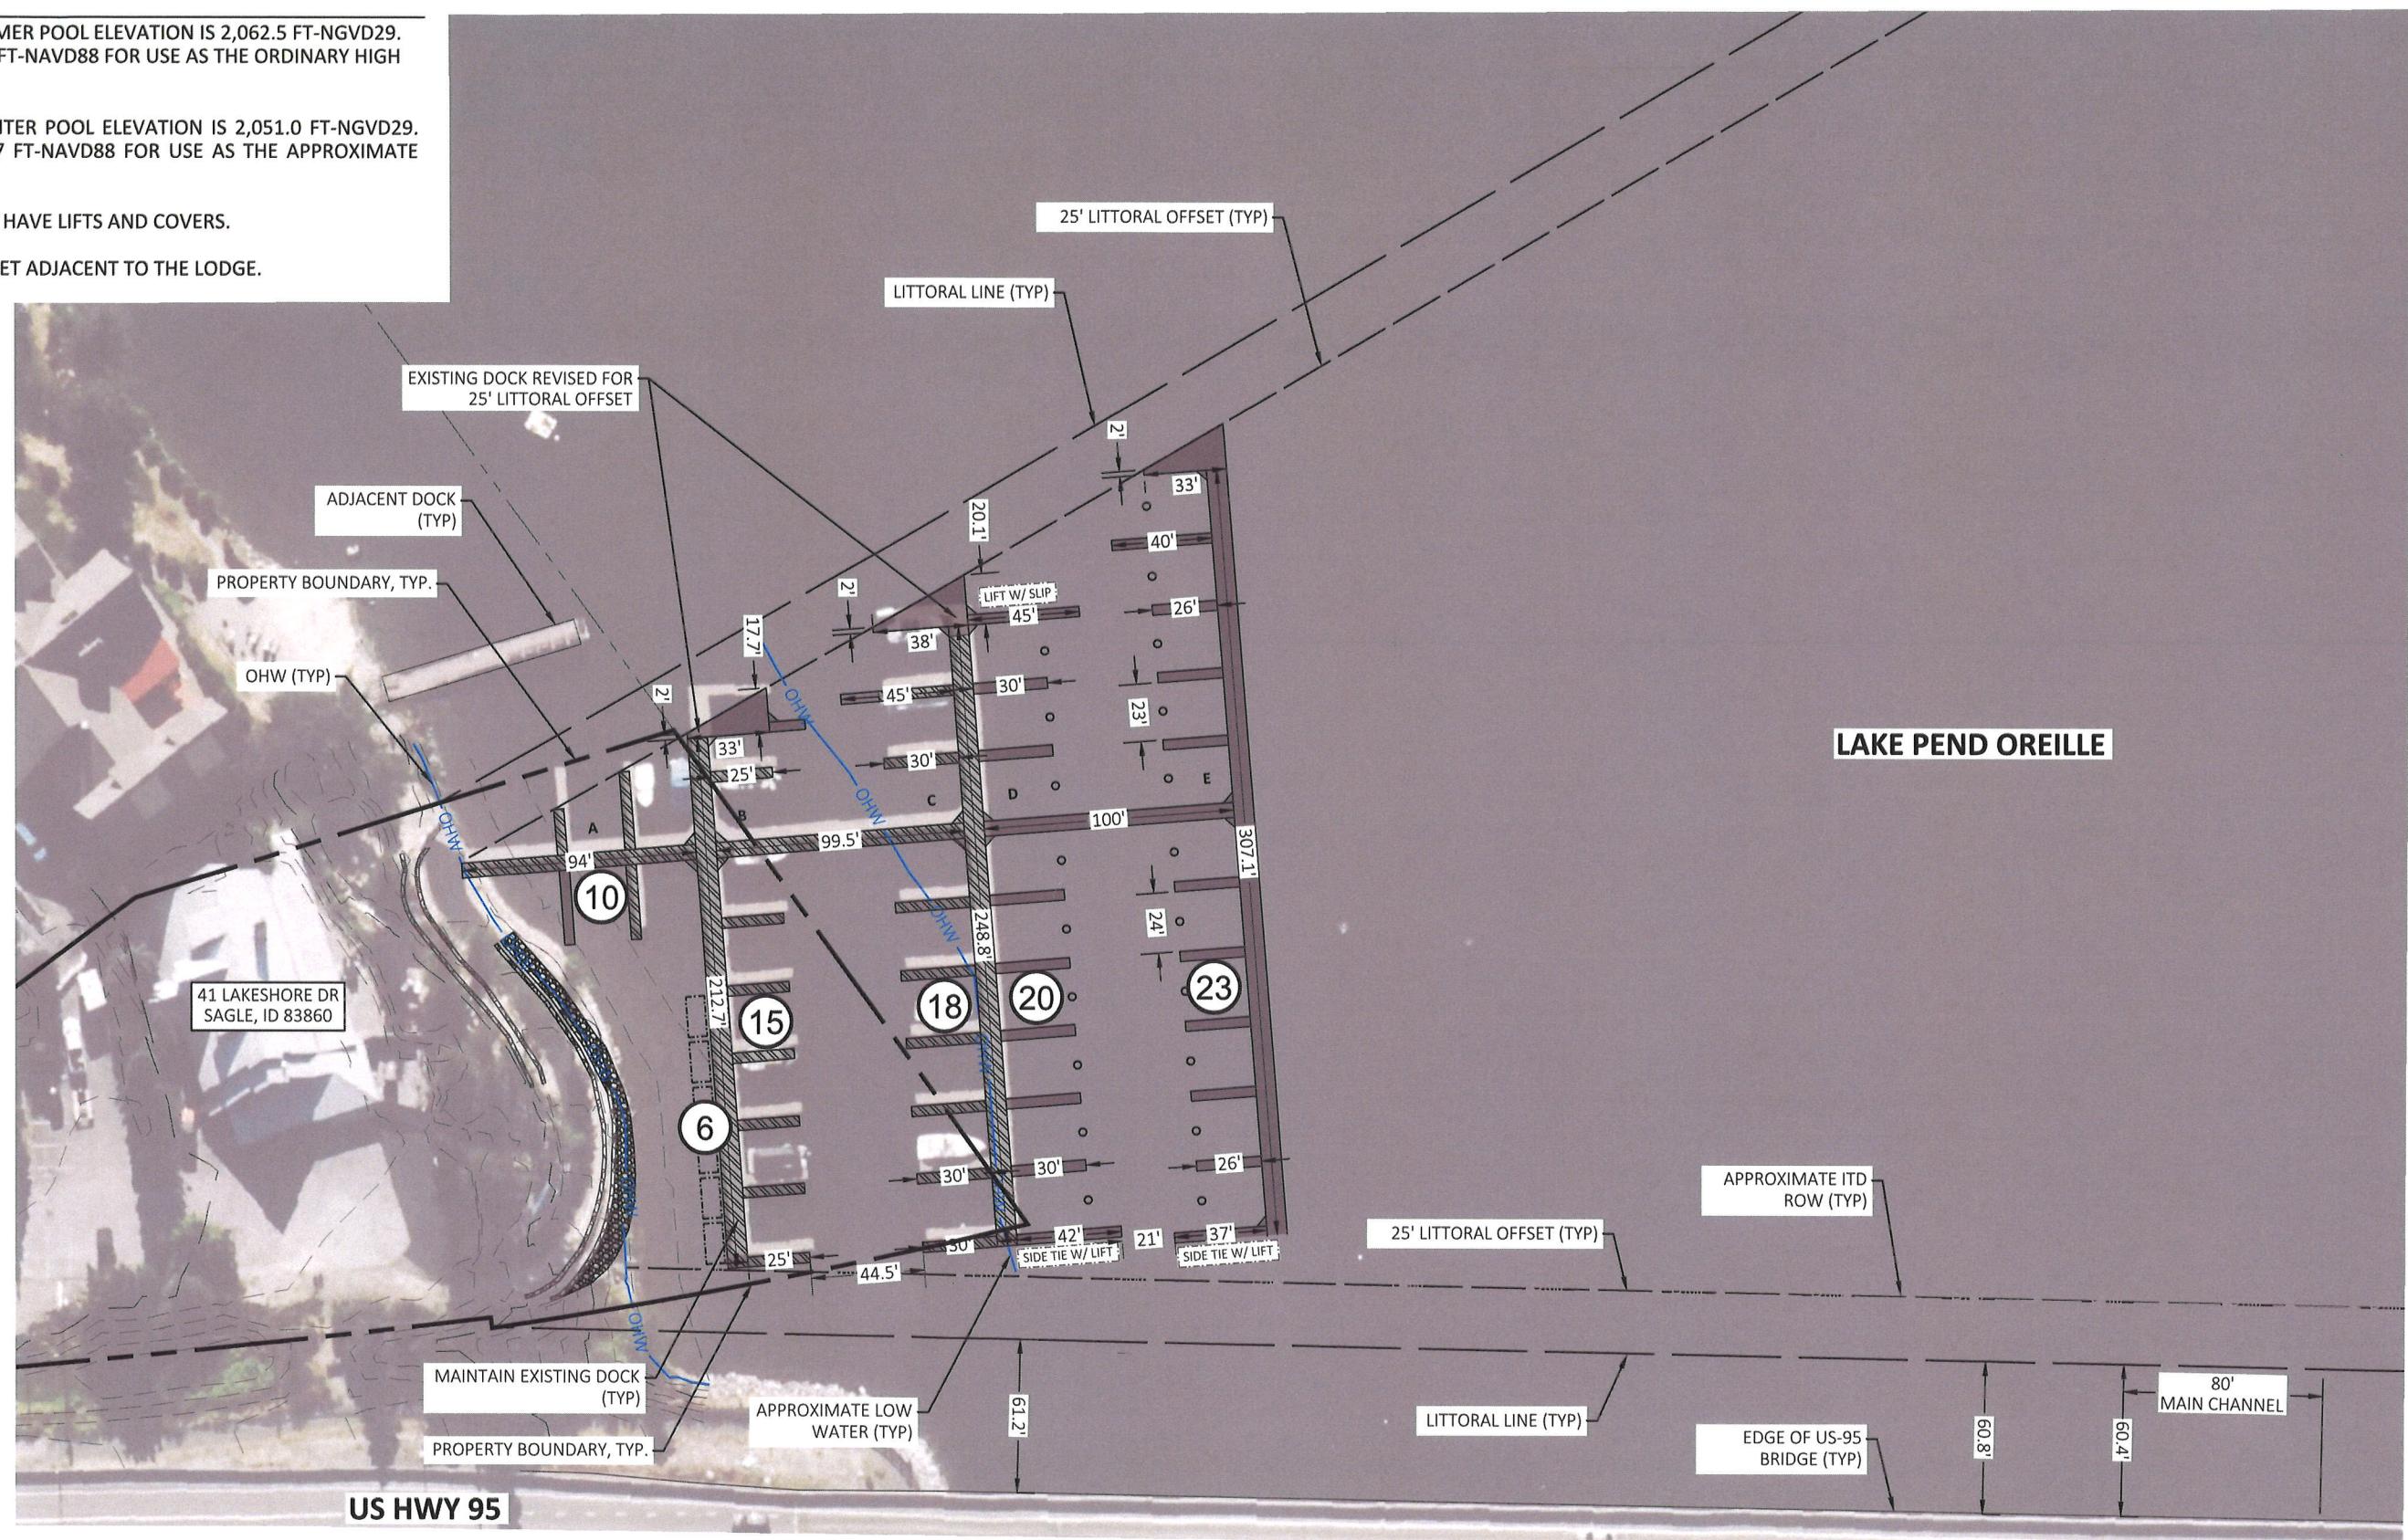

SCALE IN FEET