


EXHIBIT MAP  
FOR  
BURKHART & PAULSEN  
LYING IN A PORTION OF THE  
NE¼ OF SECTION 32,  
TOWNSHIP 56 NORTH, RANGE 2 WEST,  
BOISE MERIDIAN, BONNER COUNTY, IDAHO

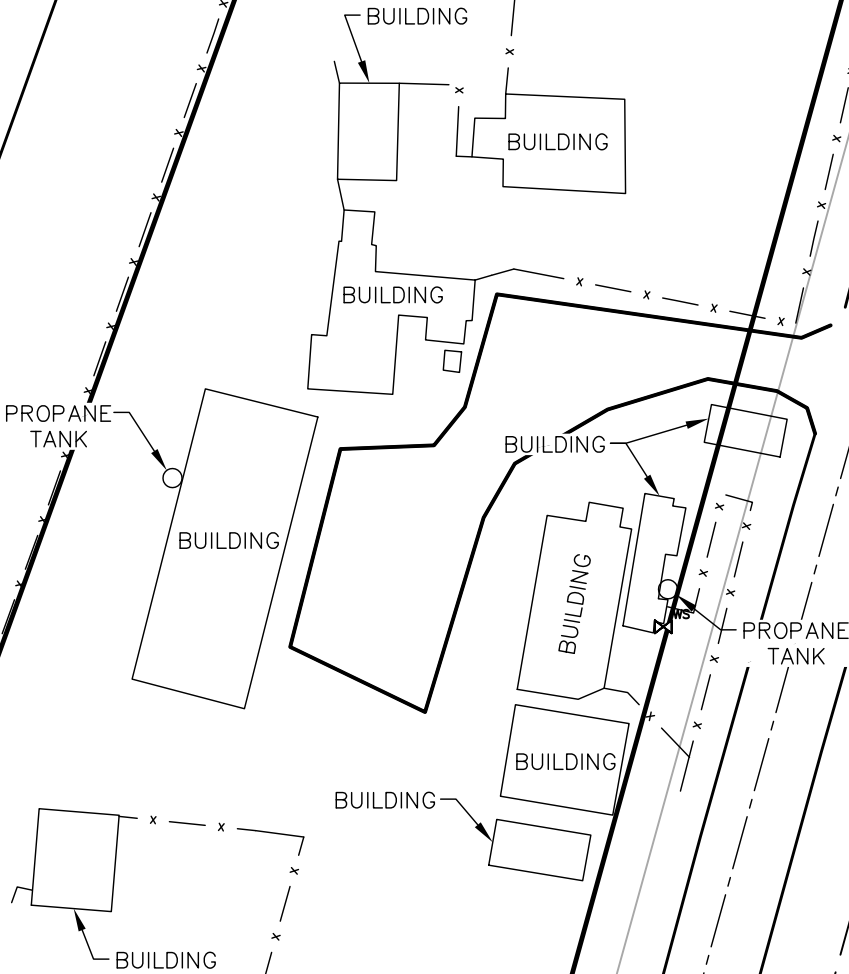

US HIGHWAY 95

E. DUFORT RD



LEGEND

- x — FENCE LINE
- ⊙ 5/8"REBAR AND CAP, PLS 14879
- ⊕ R-O-W MONUMENT
- CALCULATED POINT, NOTHING SET
- ⛶<sup>WS</sup> WATER SPIGOT

1/4	SECTION	TOWNSHIP	RANGE	MONTANA	IDAHO
	32	56 N	2 W	OREGON	WASHINGTON
PROJECT #: 24-146 Burkhart&Paulsen					
DRAWING NAME: 24-146 Burkhart&Paulsen Exhibit					

EXHIBIT MAP  
FOR  
BURKHART & PAULSEN

GLAHE & ASSOCIATES  
PROFESSIONAL LAND SURVEYORS  
303 Church Street  
Sandpoint, Idaho 83864  
208-265-4474

Scale: 1"=50'	
Checked By: TLAG	Drawn By: TRM
Plot Date: 8/28/24	Sheet: 1 of 1