

SECTION 6, TOWNSHIP 55 NORTH, RANGE 5 WEST, B.M.

BONNER COUNTY, ID&HO

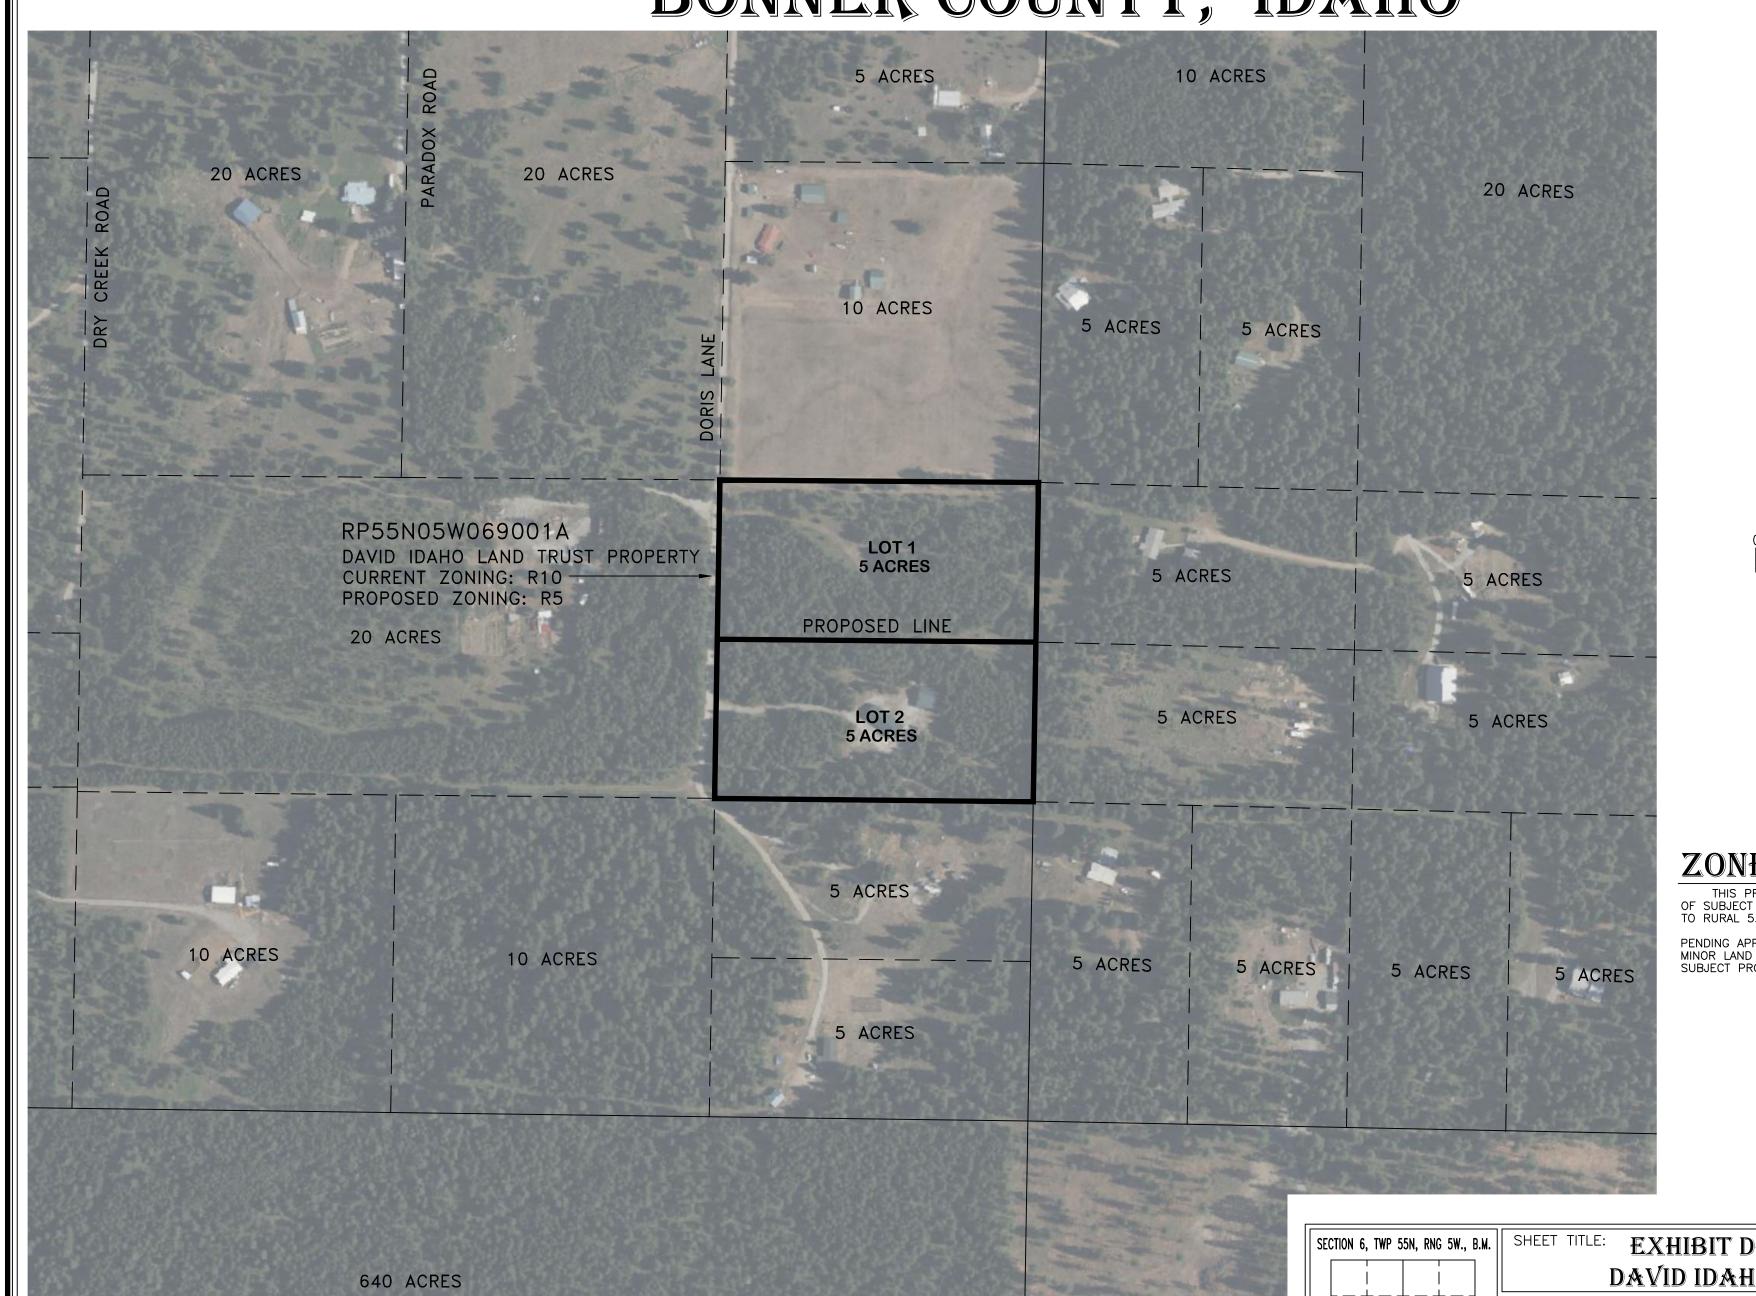

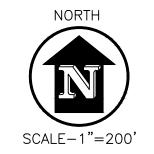

ZONE CHANGE

THIS PROPOSAL IS TO CHANGE THE CURRENT ZONING OF SUBJECT PARCEL RP55N05W069001A FROM RURAL 10

PENDING APPROVAL OF THE ZONE CHANGE APPLICATION, A MINOR LAND DIVISION WILL BE PROPOSED TO PLAT THE SUBJECT PROPERTIES INTO 2 LOTS AS SHOWN HEREON.

EXHIBIT DRAWING FOR DAVID IDAHO LAND TRUST

CONSULTING ENGINEERS

NEWPORT, WASHINGTON, 99156 (509) 447-3626

DATE: 2-11-25 SCALE: 1"=200' JMB CAD FILE NO. DAVIS-EXHIBIT-2025

SHT_1 OF_1