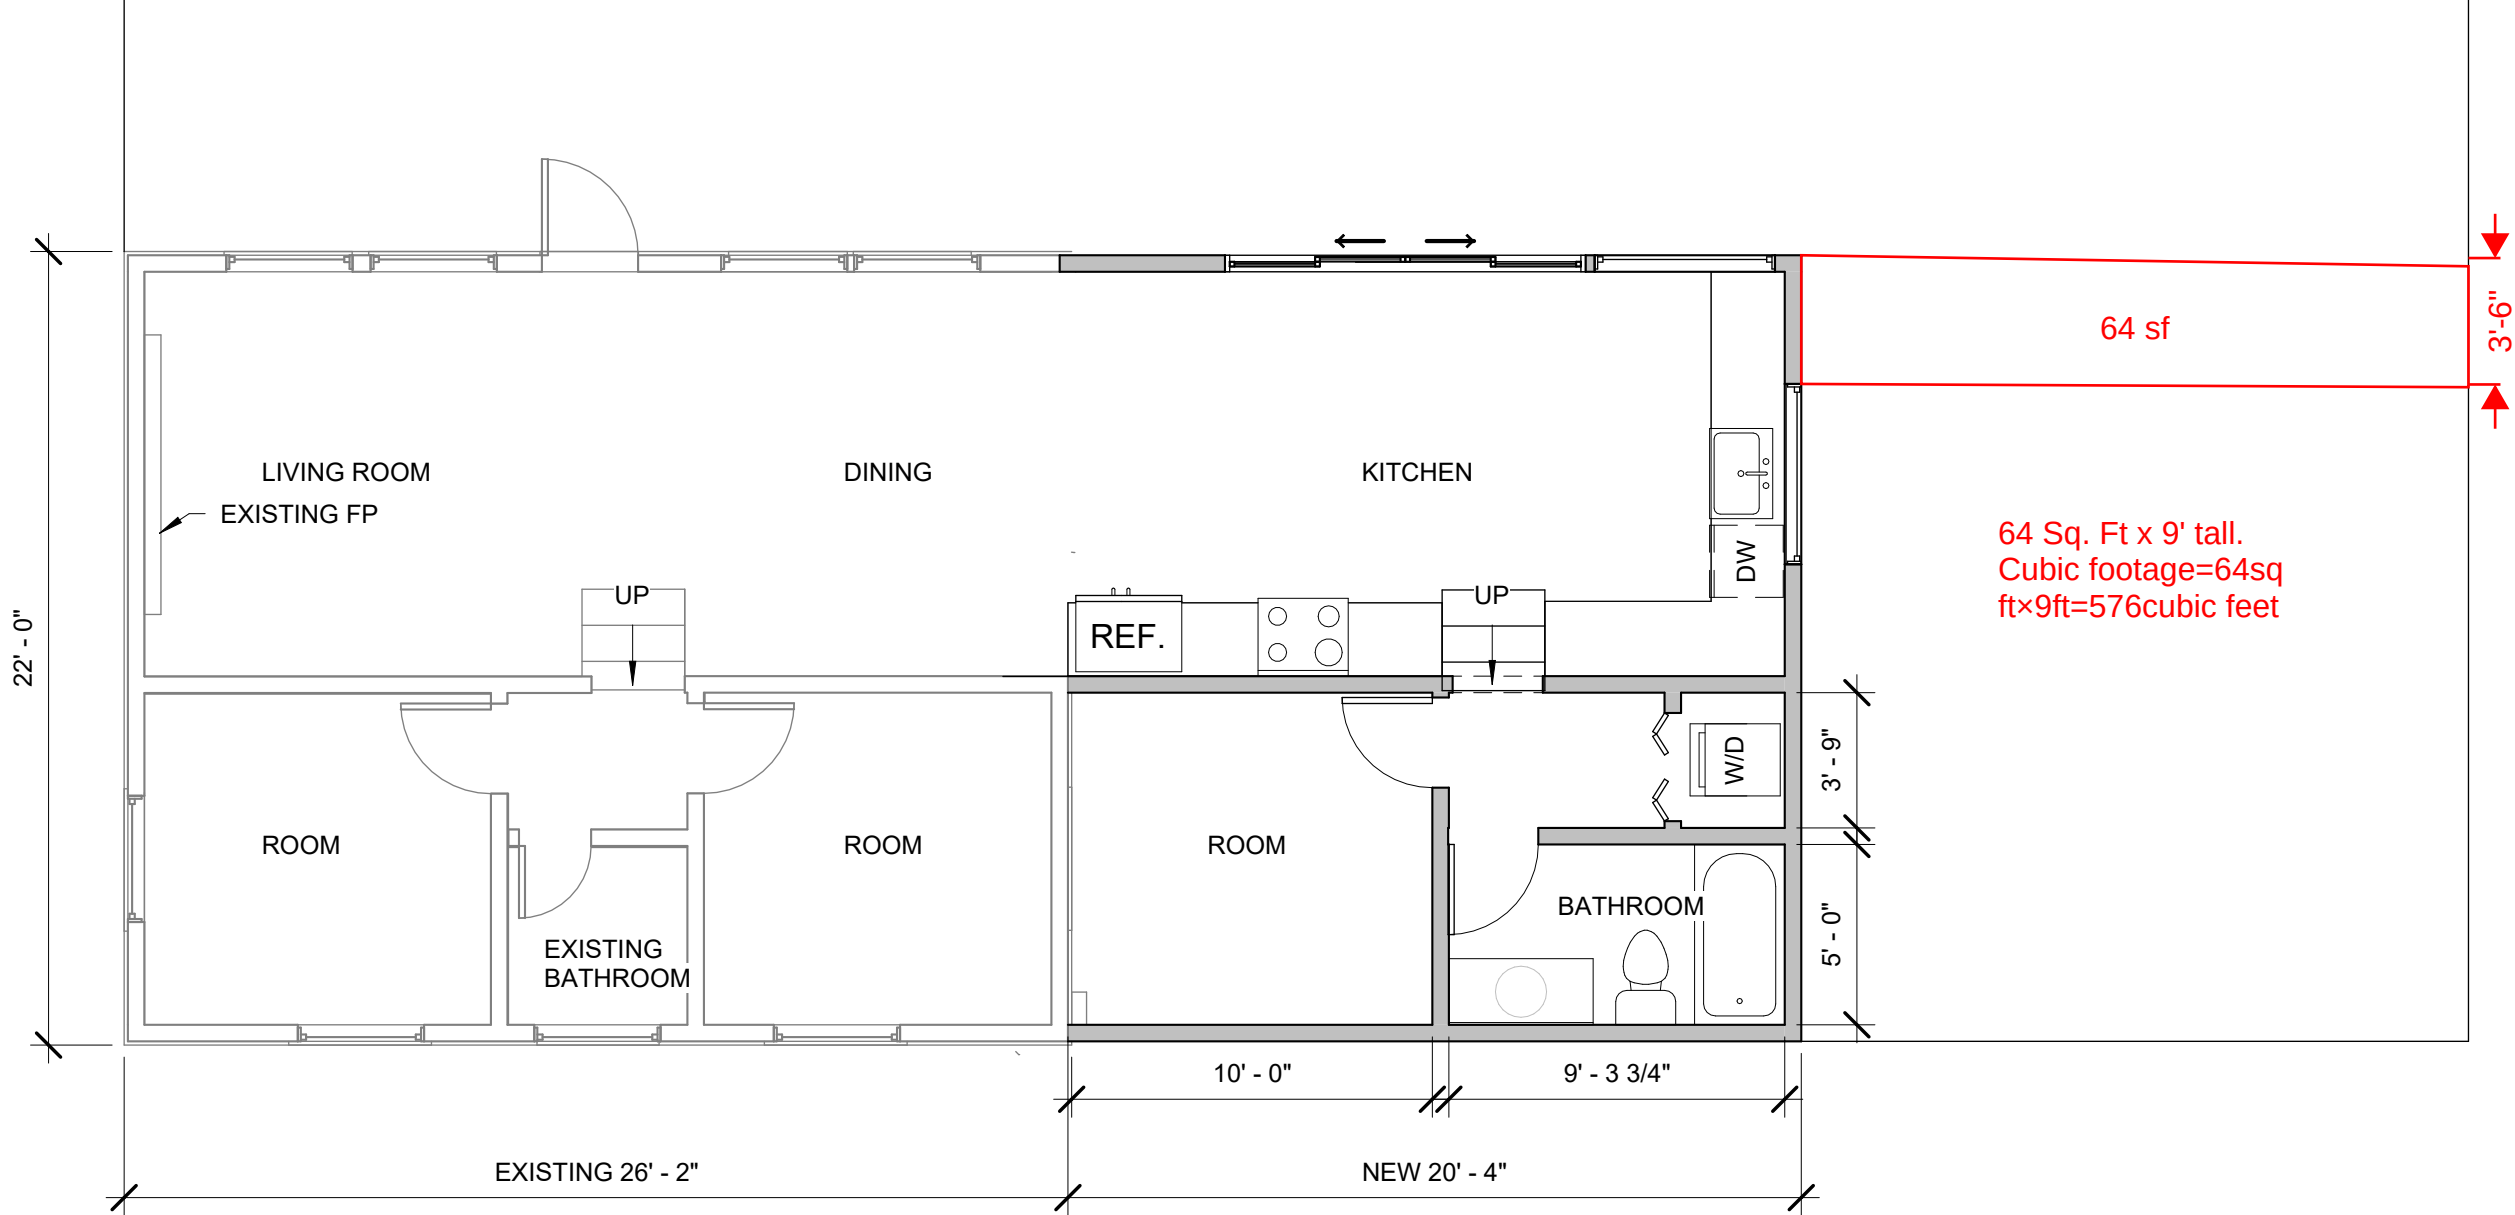


1

ADDITION FLOOR PLAN
3/16" = 1'-0"

Mackin Residence
80 W. Horton Creek Road
Coolin, Idaho 83821

DATE:
8/2/2024 12:24:44 PM

A1.2
ADDITION
PLAN