


FIRST ADDITION TO TOWN OF COOLIN

LOT 2

LOCATED IN SEC. 10 TN. 59 N. R. 4 W. B. M.

Filed for record at the request of
Andrew Coolin
on the 2nd day of Oct. 1909, at 2
o'clock P.M., and recorded in Book 1
Plats on page 110
Ignatz Weil
County Recorder
By Robt. S. McCre
Deputy
Fee \$ 4.50

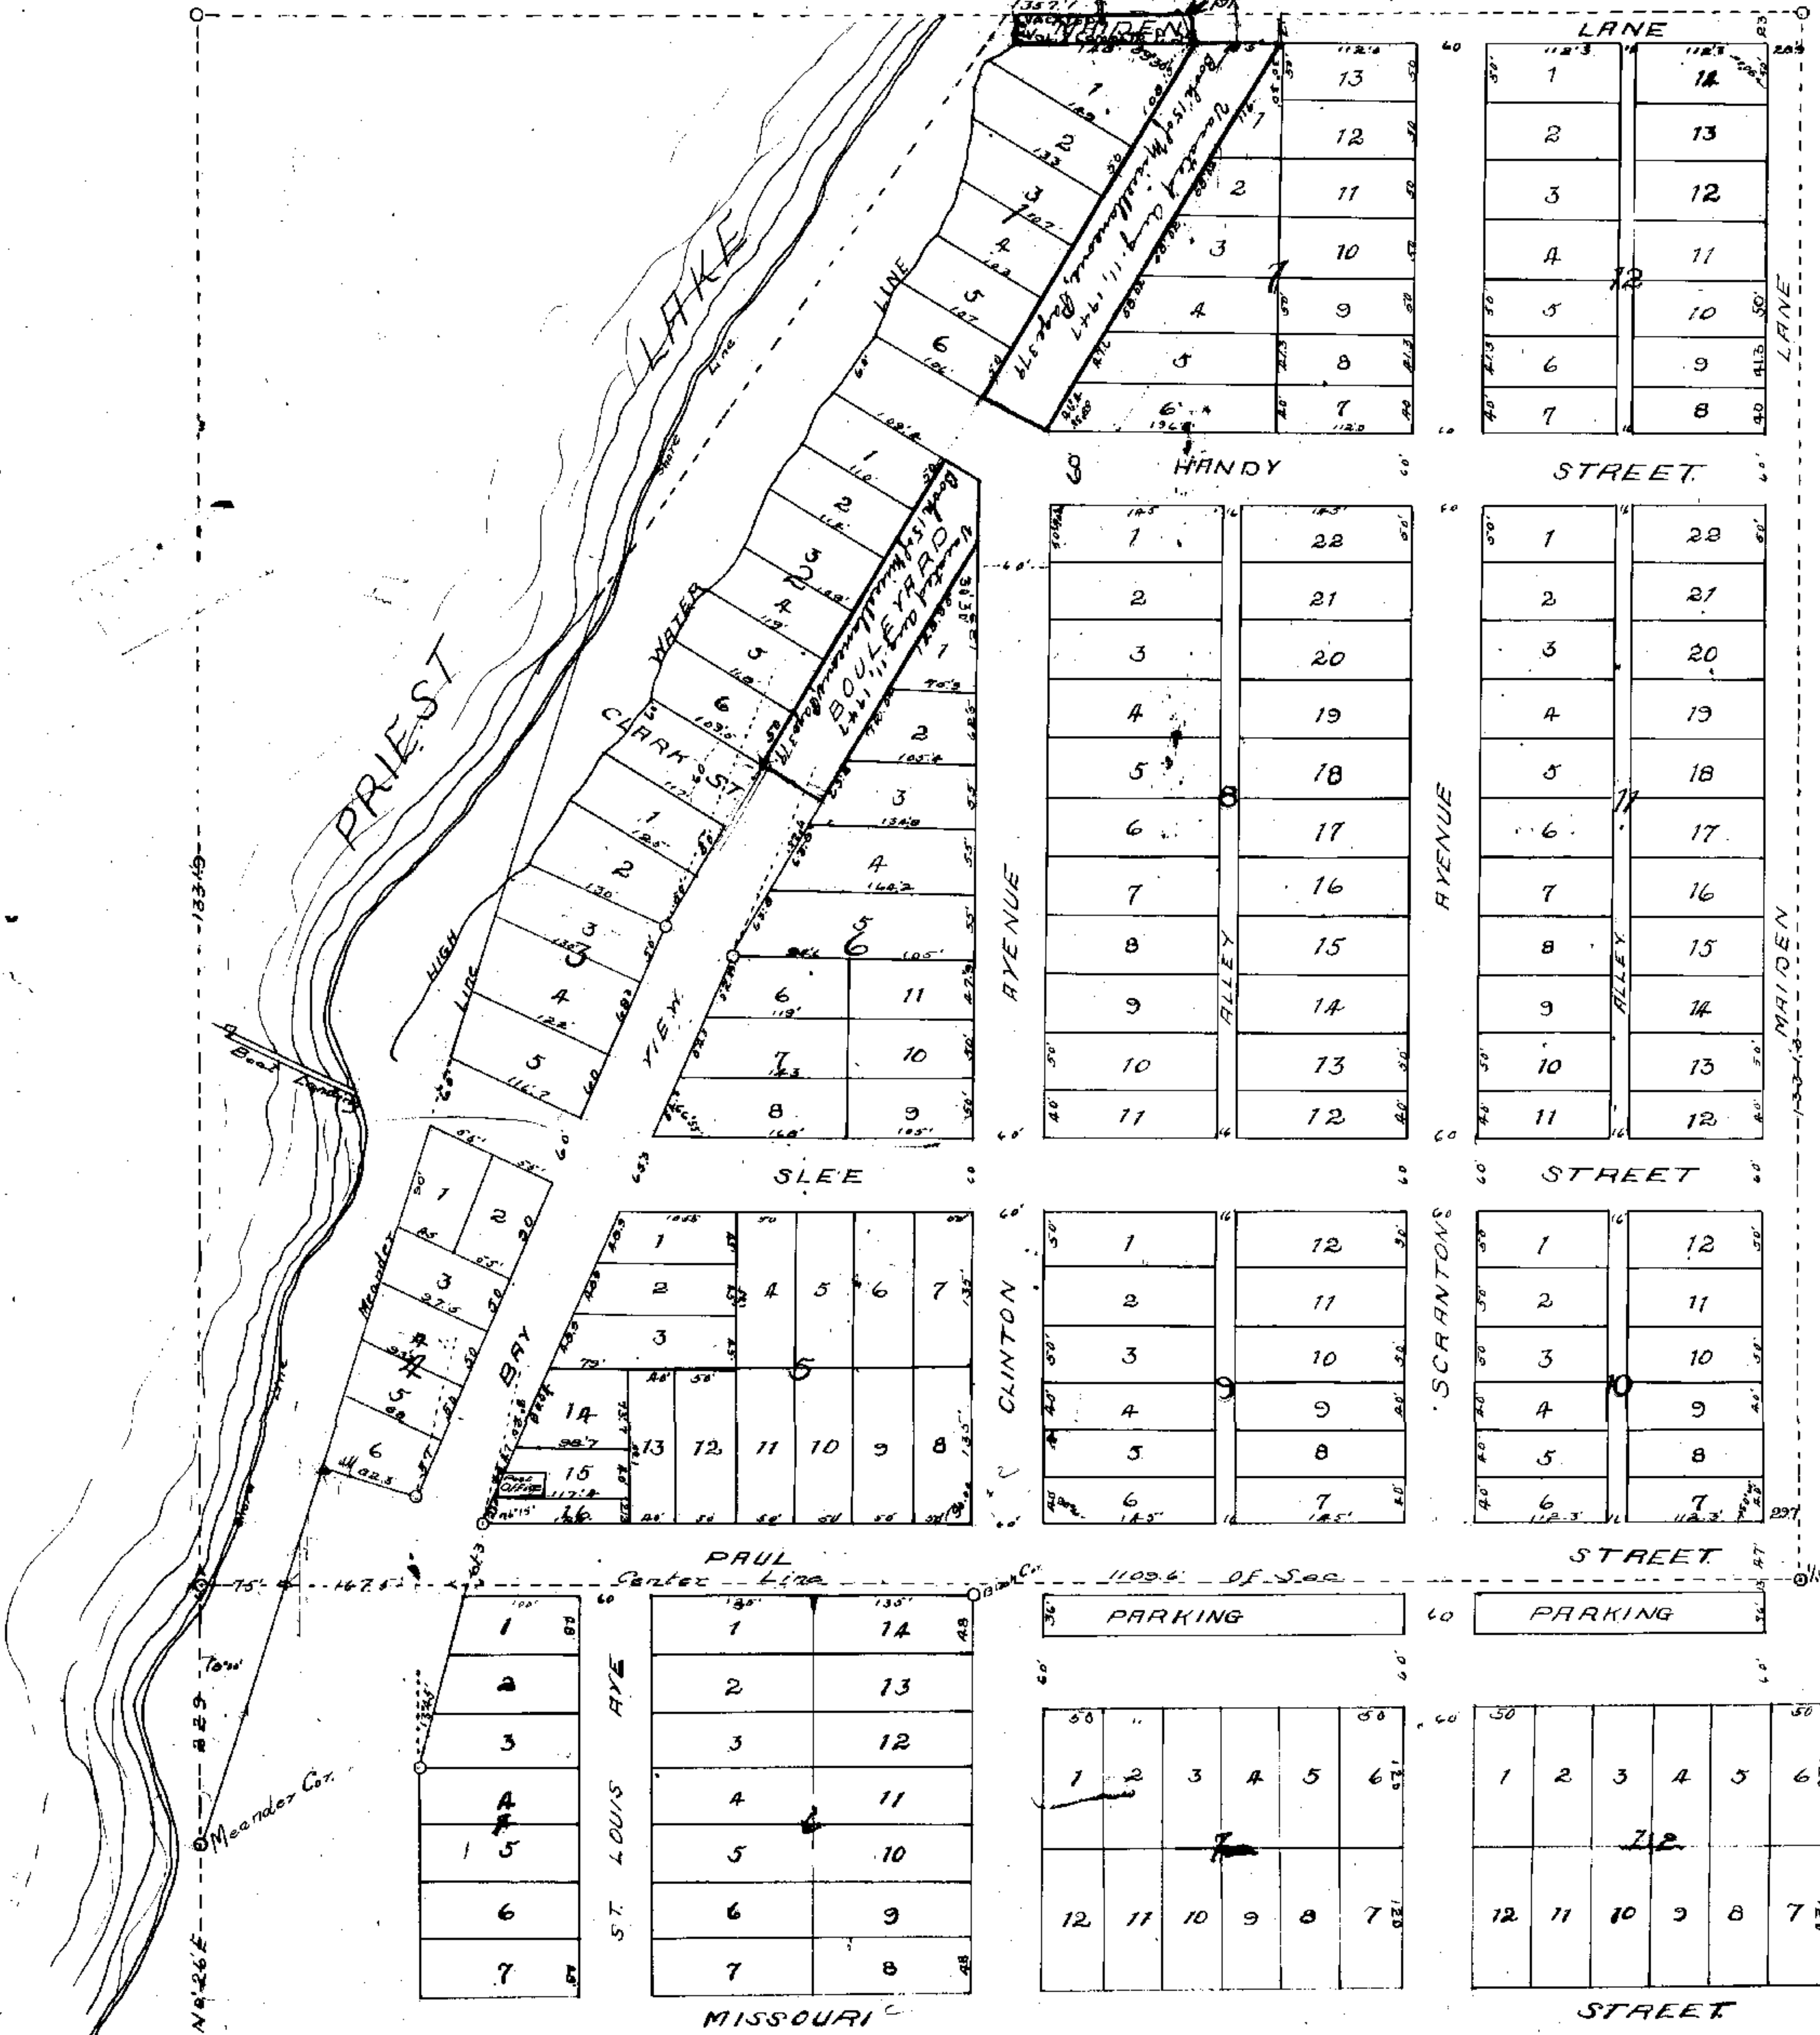

(Note) Blocks 1, 6, 7, 12 shown in red ink are part of Original Townsite.

DEDICATION.
Know all men by these presents that I Andrew Coolin of Priest Lake Bonner County, Idaho and Elizabeth Coolin his wife have laid out and Platted the tract of Land shown on this Map described as Lot 2 Section 10 Township 59 N. R. 4 W. B. M. to be known as First Addition to Town of Coolin with Streets and Alleys of the widths and Blocks and Lots of the dimensions as shown on this plat and we do hereby dedicate and donate to the public as highways said Streets and Alleys reserving to ourselves the fee in reversion should the same ever be legally vacated.
In presence of
G. L. Cahley
John H. Cahley Jr.
Andrew Coolin
Elizabeth Coolin
by Andrew Coolin her Attorney in fact.

State of Idaho ss.
County of Bonner
Before me a Notary Public in and for said State of Idaho appeared
Andrew Coolin and Elizabeth Coolin his wife to me known to be the identical persons who signed the above dedication and who acknowledged to me they signed the same freely and voluntarily for the uses and purposes therein written
John H. Cahley Jr.
Notary Public.

I hereby certify that this is a correct plat of the first Addition to Coolin as surveyed by me Sept 1909.
J. A. Winters.
Surveyor.

