


LEGEND


- FOUND REBAR AND CAP, PLS 882.
- FOUND 5/8" REBAR NO CAP
- FOUND IRON PIPE
- CALCULATED POINT, NOTHING SET
- BEARING & DISTANCE PER GLO/BLM SURVEY
- (R1) RECORD OF SURVEY BY PLS 882, INST. NO. 546200, 6/9/1999.
- (P1) PLAT OF DIAMOND PARK AS RECORDED IN BK. 2 OF PLATS, PG. 46
- BIRCH TREE & TRUNK DIA.
- CEDAR TREE & TRUNK DIA.
- COTTONWOOD TREE & TRUNK DIA.
- D. FIR TREE & TRUNK DIA.
- G. FIR TREE & TRUNK DIA.
- HEMLOCK TREE & TRUNK DIA.
- W PINE TREE & TRUNK DIA.
- SEPTIC LID OR MANHOLE
- SS CLEANOUT
- ELEC. JUNCTION BOX
- UTILITY POLE
- WATER SPIGOT
- WATER BOX
- RETAINING WALL
- DRIVEWAY EDGE
- ROAD EDGE
- TOP OF BANK
- TOE OF SLOPE
- OHP OVERHEAD POWER
- W WATER LINE
- CONTOUR LINES SHOWN ARE AT 1.0' INTERVALS

TOPOGRAPHIC SURVEY
FOR
HENDRICKS ARCHITECTURE
SOUTH 50' OF LOT 23, PLAT OF DIAMOND PARK,
LYING IN A PORTION OF SECTION 9,
TOWNSHIP 61 NORTH, RANGE 4 WEST,
BOISE MERIDIAN, BONNER COUNTY, IDAHO

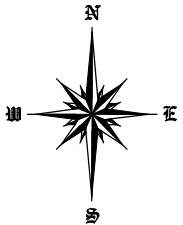

0 10 20 30

VERTICAL DATUM = NORTH AMERICAN
VERTICAL DATUM OF 1988 (NAVD88)

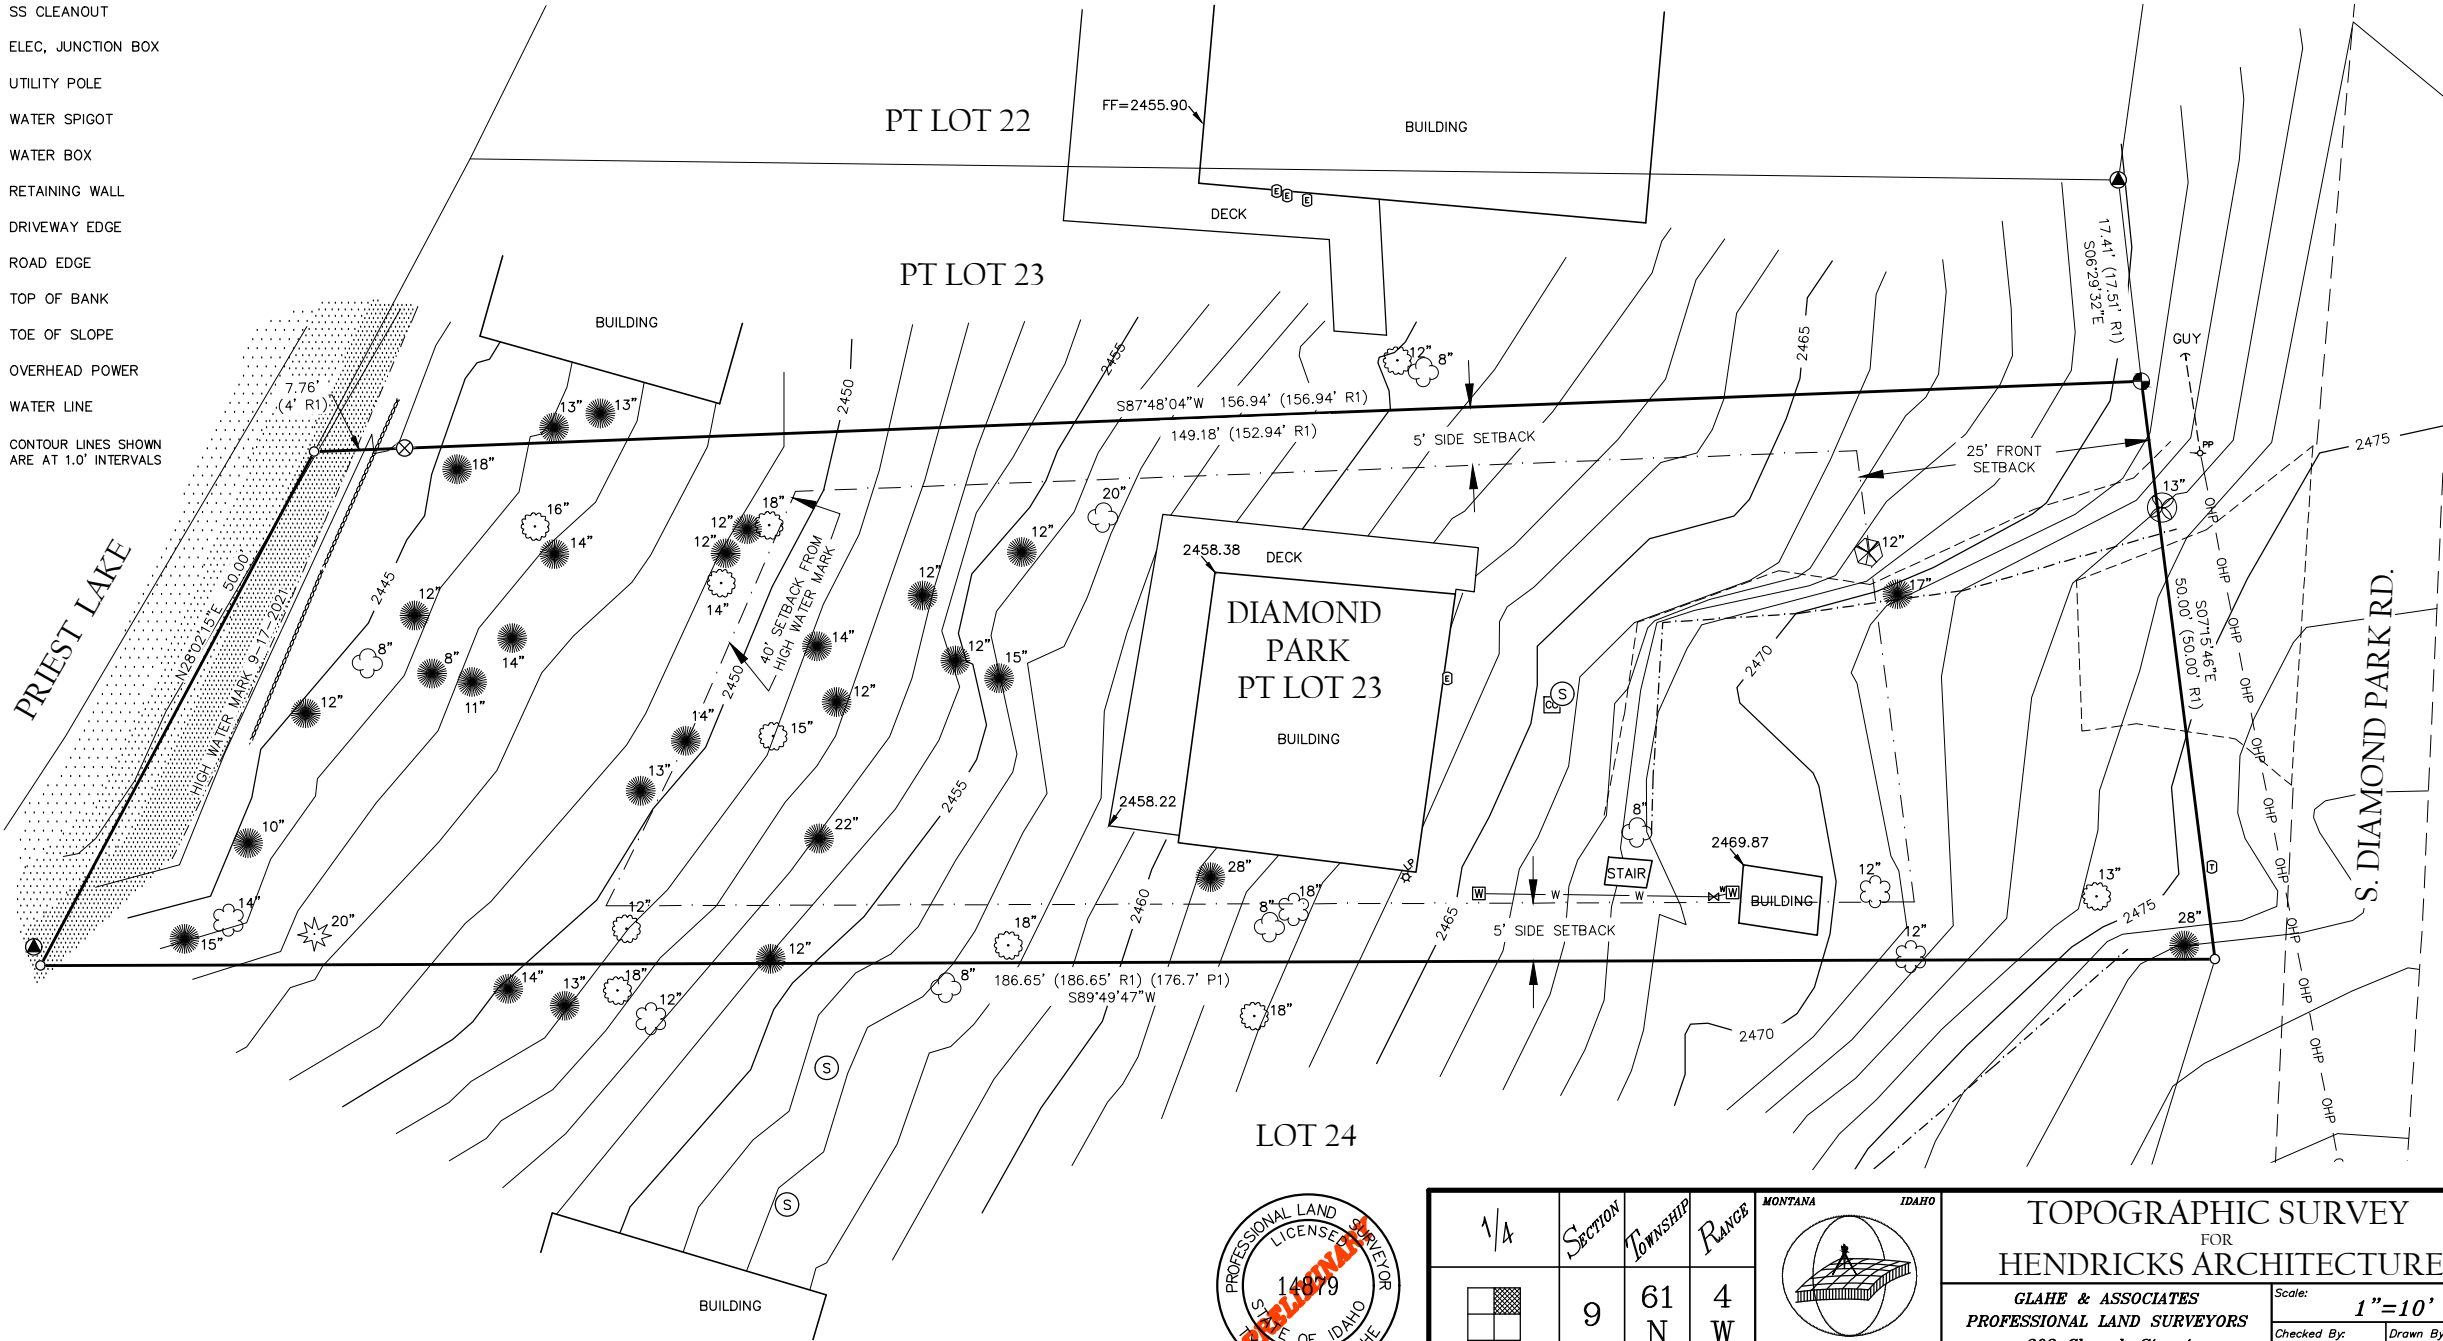

1/4	Section	Township	Range	MONTANA	IDAHO
	9	61 N	4 W	OREGON	WASHINGTON
PROJECT # 21-195 HENDRICKS ARCHITECTURE					
DRAWING NAME: 21-195 HENDRICKSARCH TOPO TRP.DWG					

TOPOGRAPHIC SURVEY FOR HENDRICKS ARCHITECTURE	
GLAHE & ASSOCIATES PROFESSIONAL LAND SURVEYORS 303 Church Street Sandpoint, Idaho 83864 208-265-4474	
Scale: 1"=10'	Checked By: TLAG
Plot Date: 10/12/2021	Drawn By: TRP
Sheet: 1 of 1	