



VARIANCE APPLICATION SITE PLAN
LOT: RP04402001018AA


LEGAL: 36-58N-1W HIDDEN LAKES SUB FIRST ADD
BLK 1 LOT 18 PLUS UNPLATTED PORTION LYING
BETWEEN LOWER PACK RIVER RD & FAIRWAY VIEW
DR - CPWRS

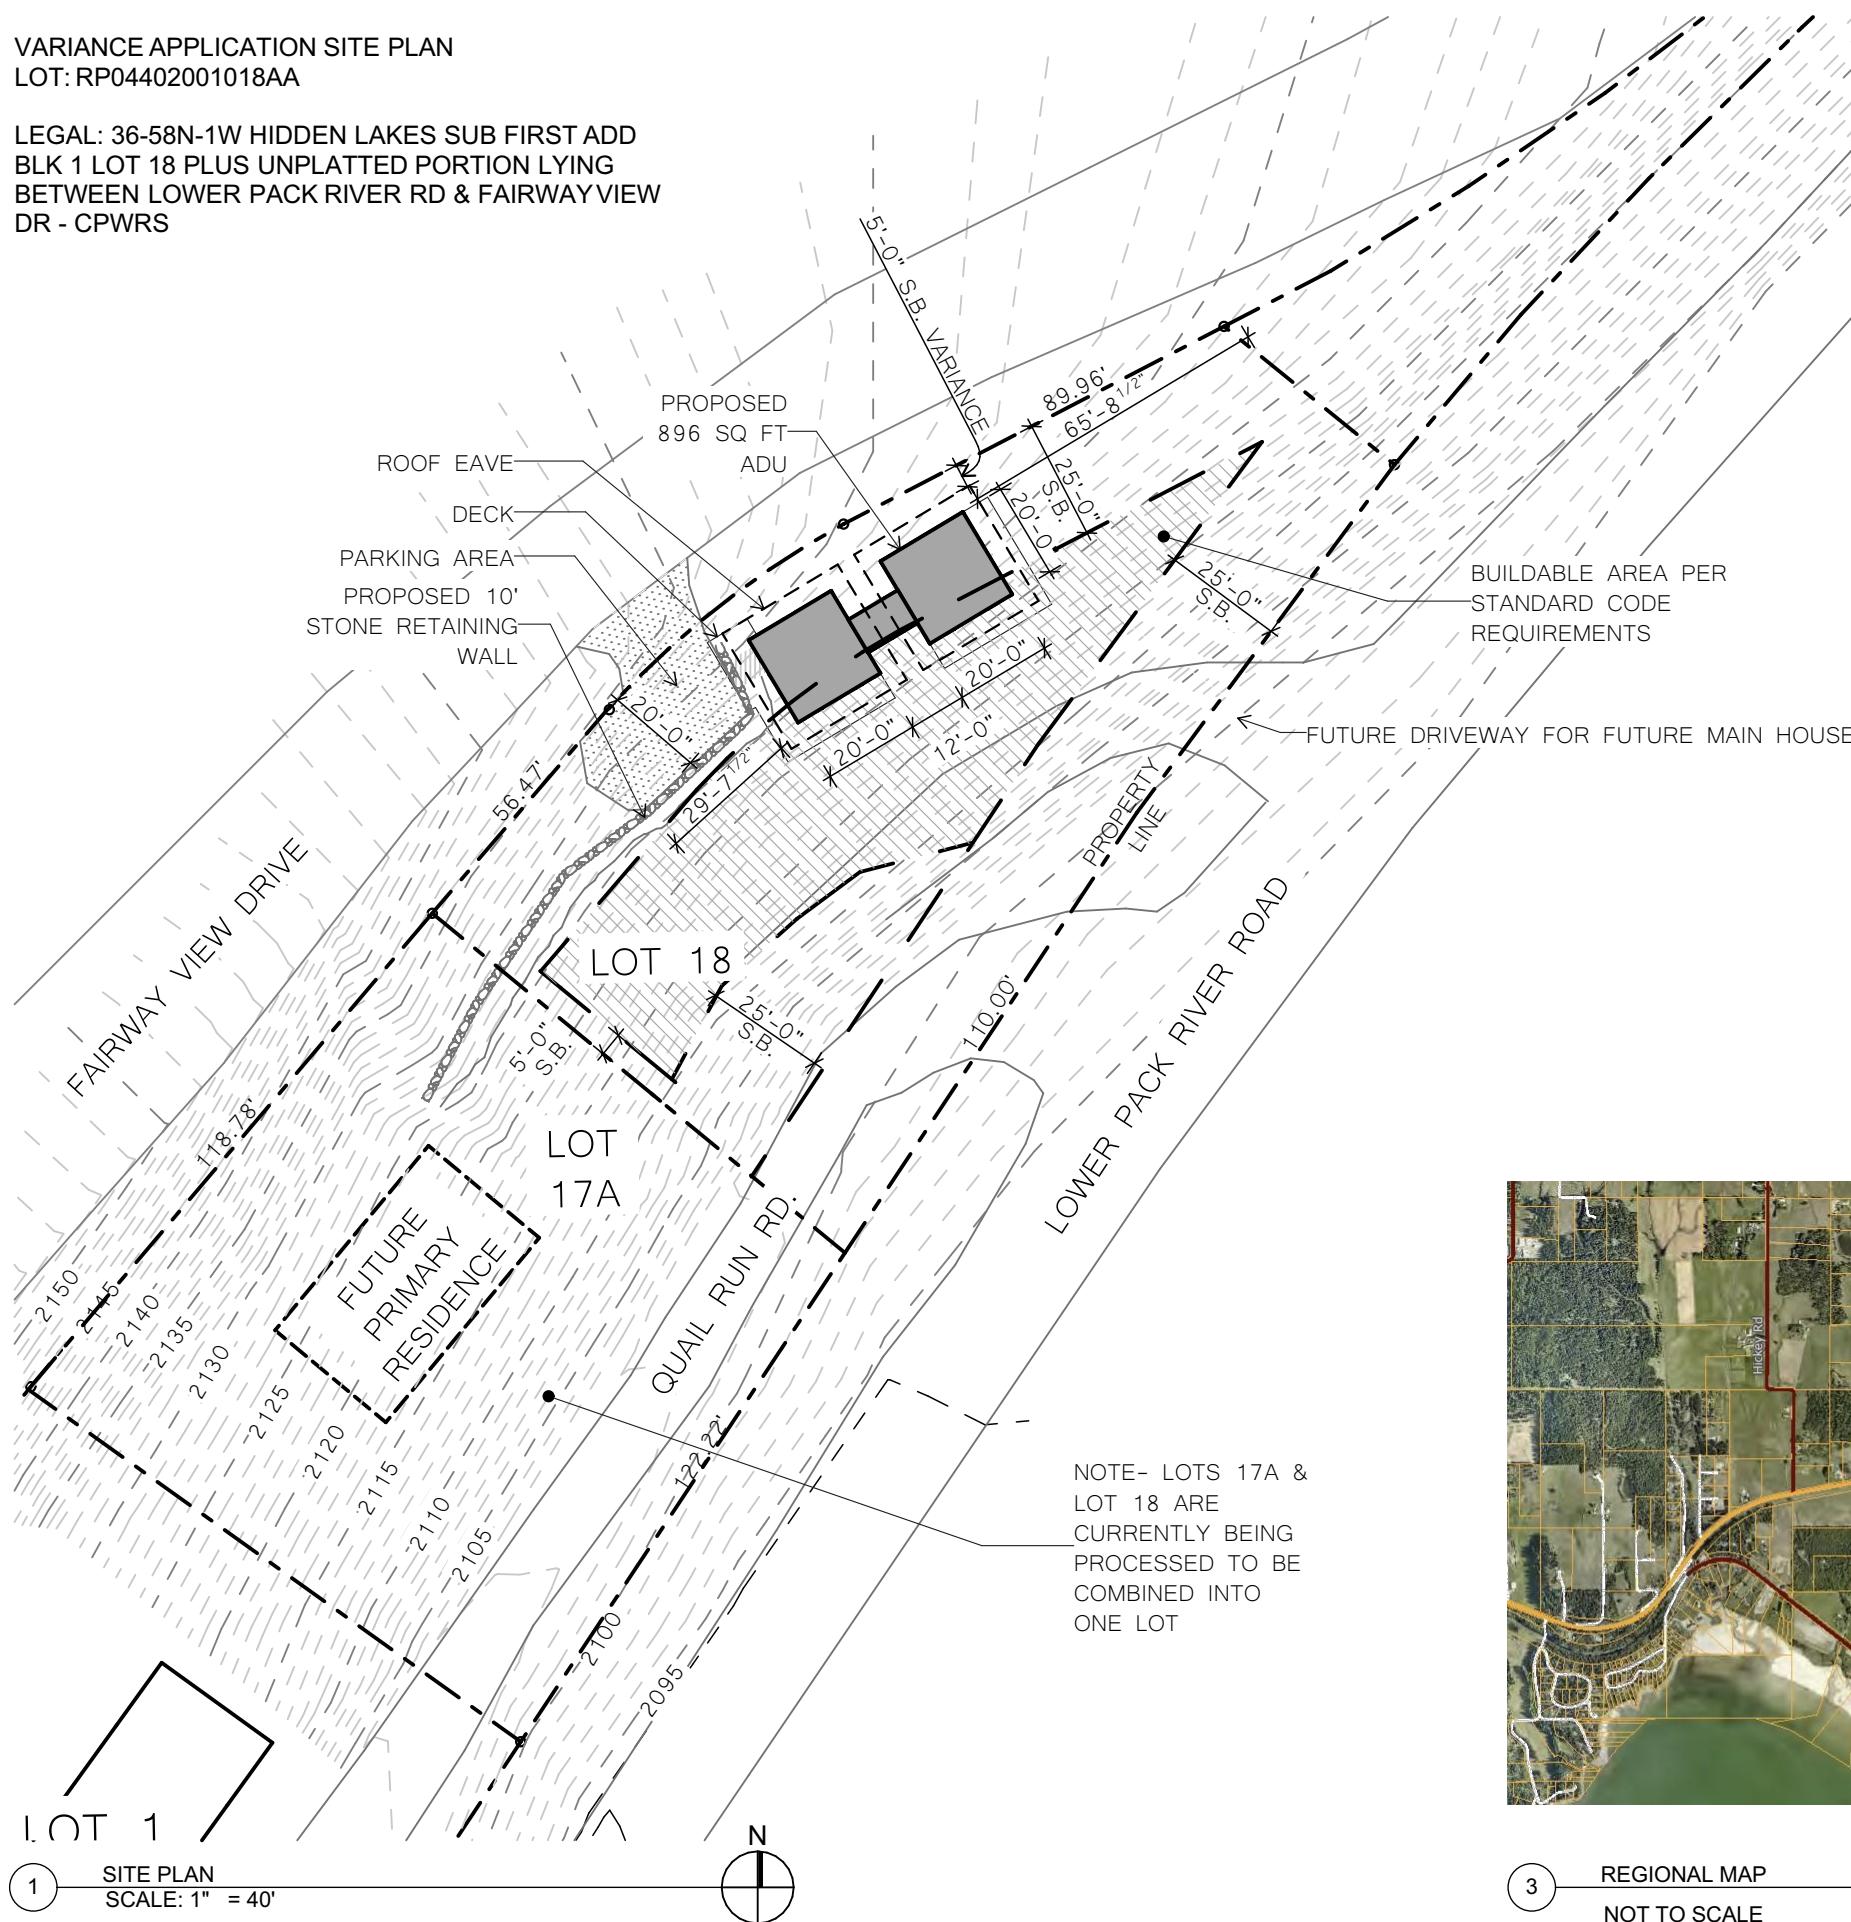


2 AERIAL
NOT TO SCALE

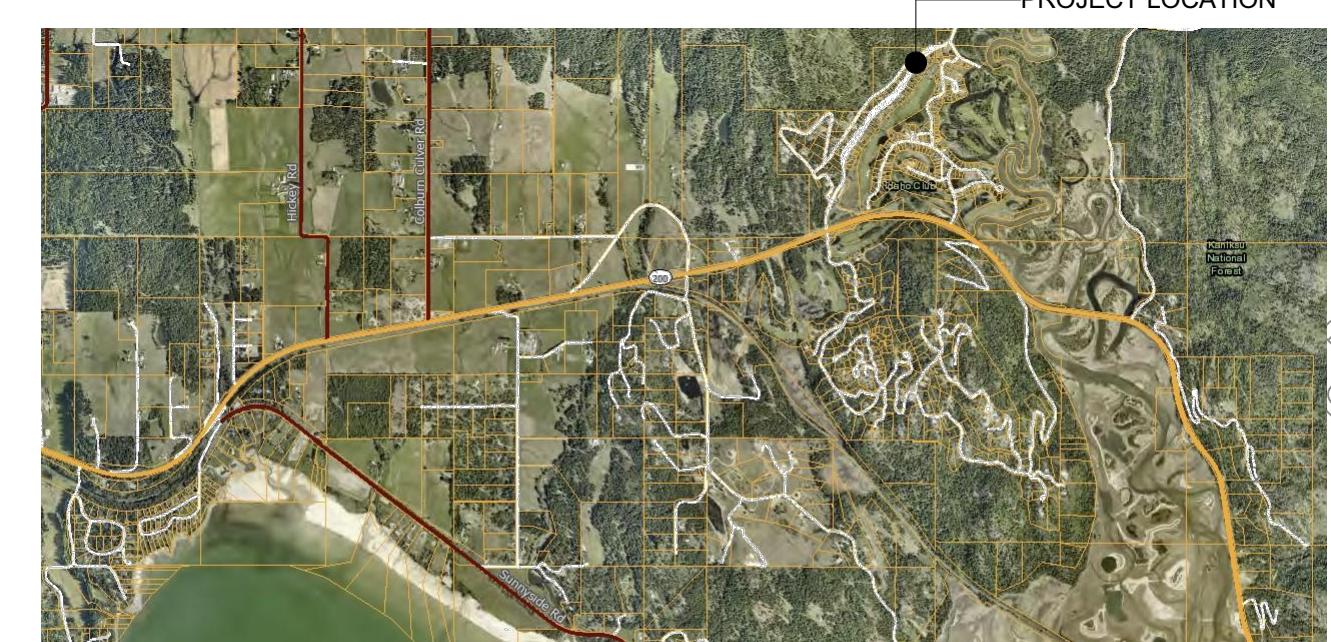

3 REGIONAL MAP
NOT TO SCALE

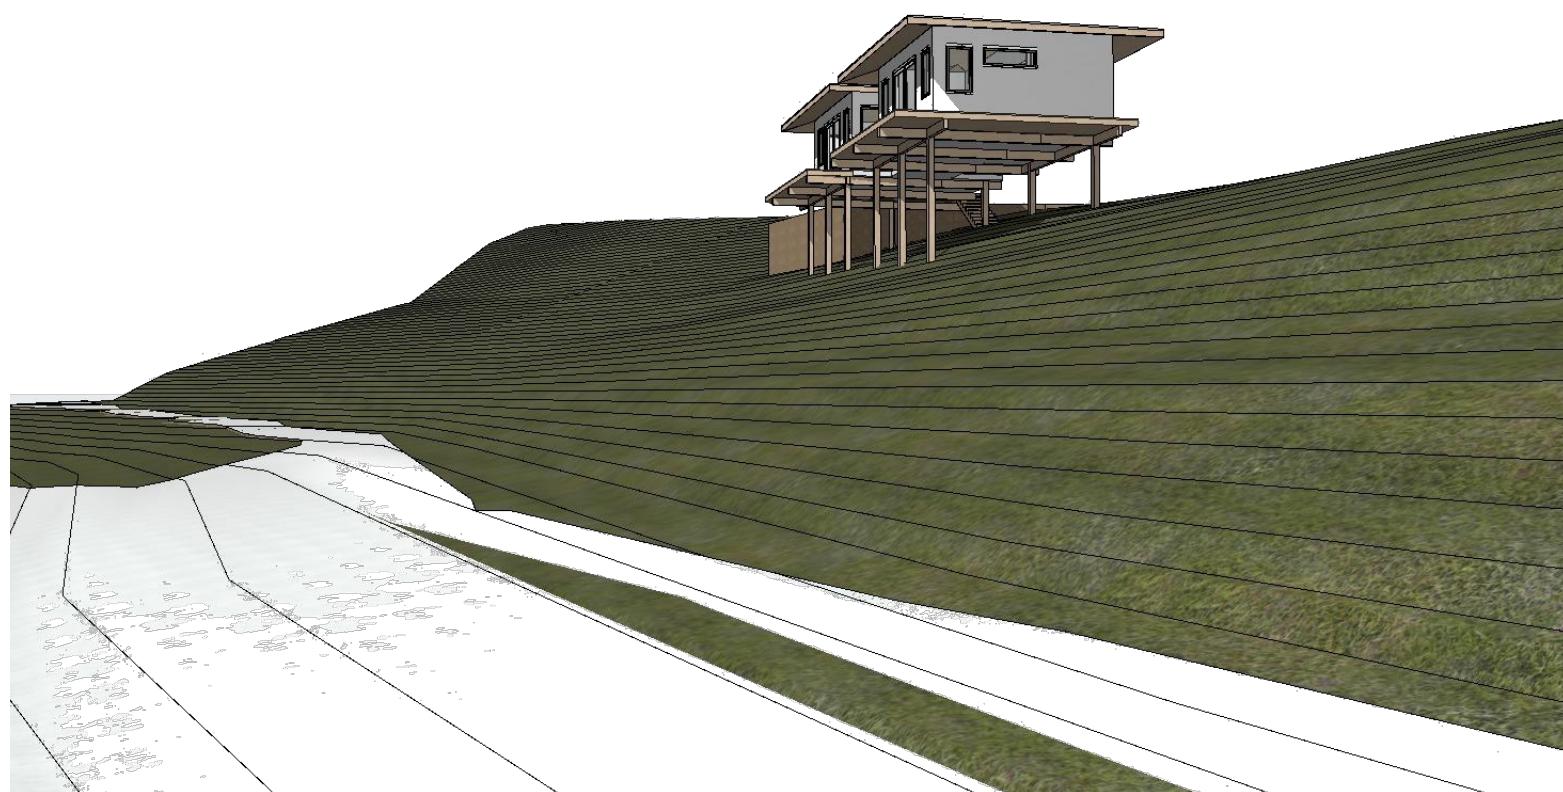

1 LOOKING SW ALONG LOWER PACK RIVER RD

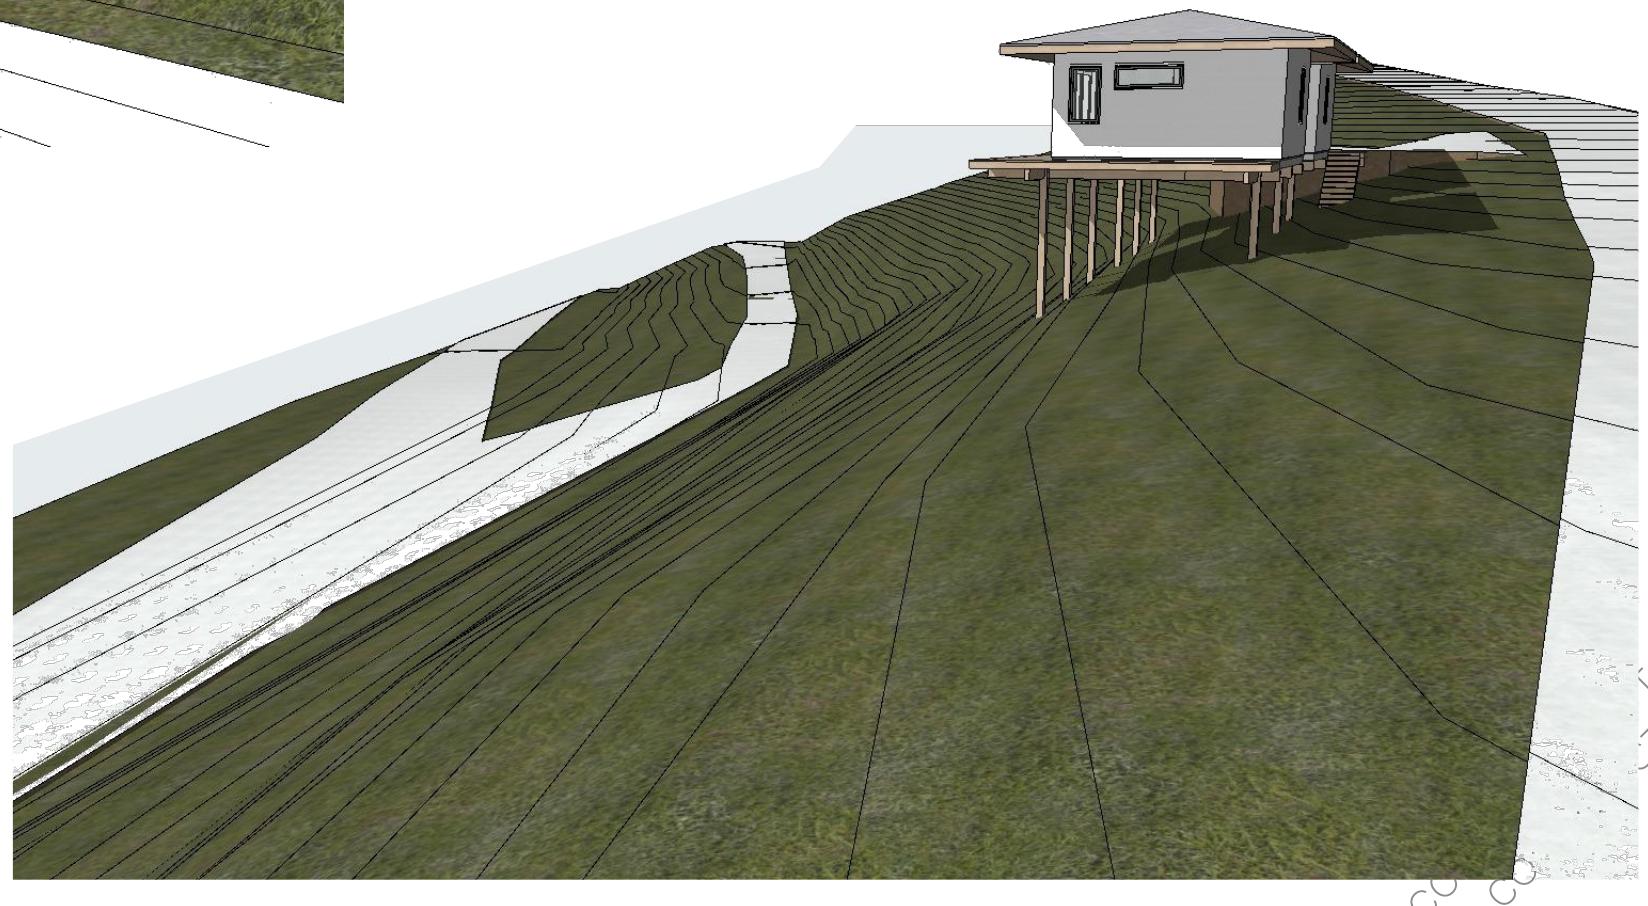

2 LOOKING SW ALONG FAIRWAY VIEW DR