
ALDERWOOD

LANDSCAPE ARCHITECTURE CONSTRUCTION


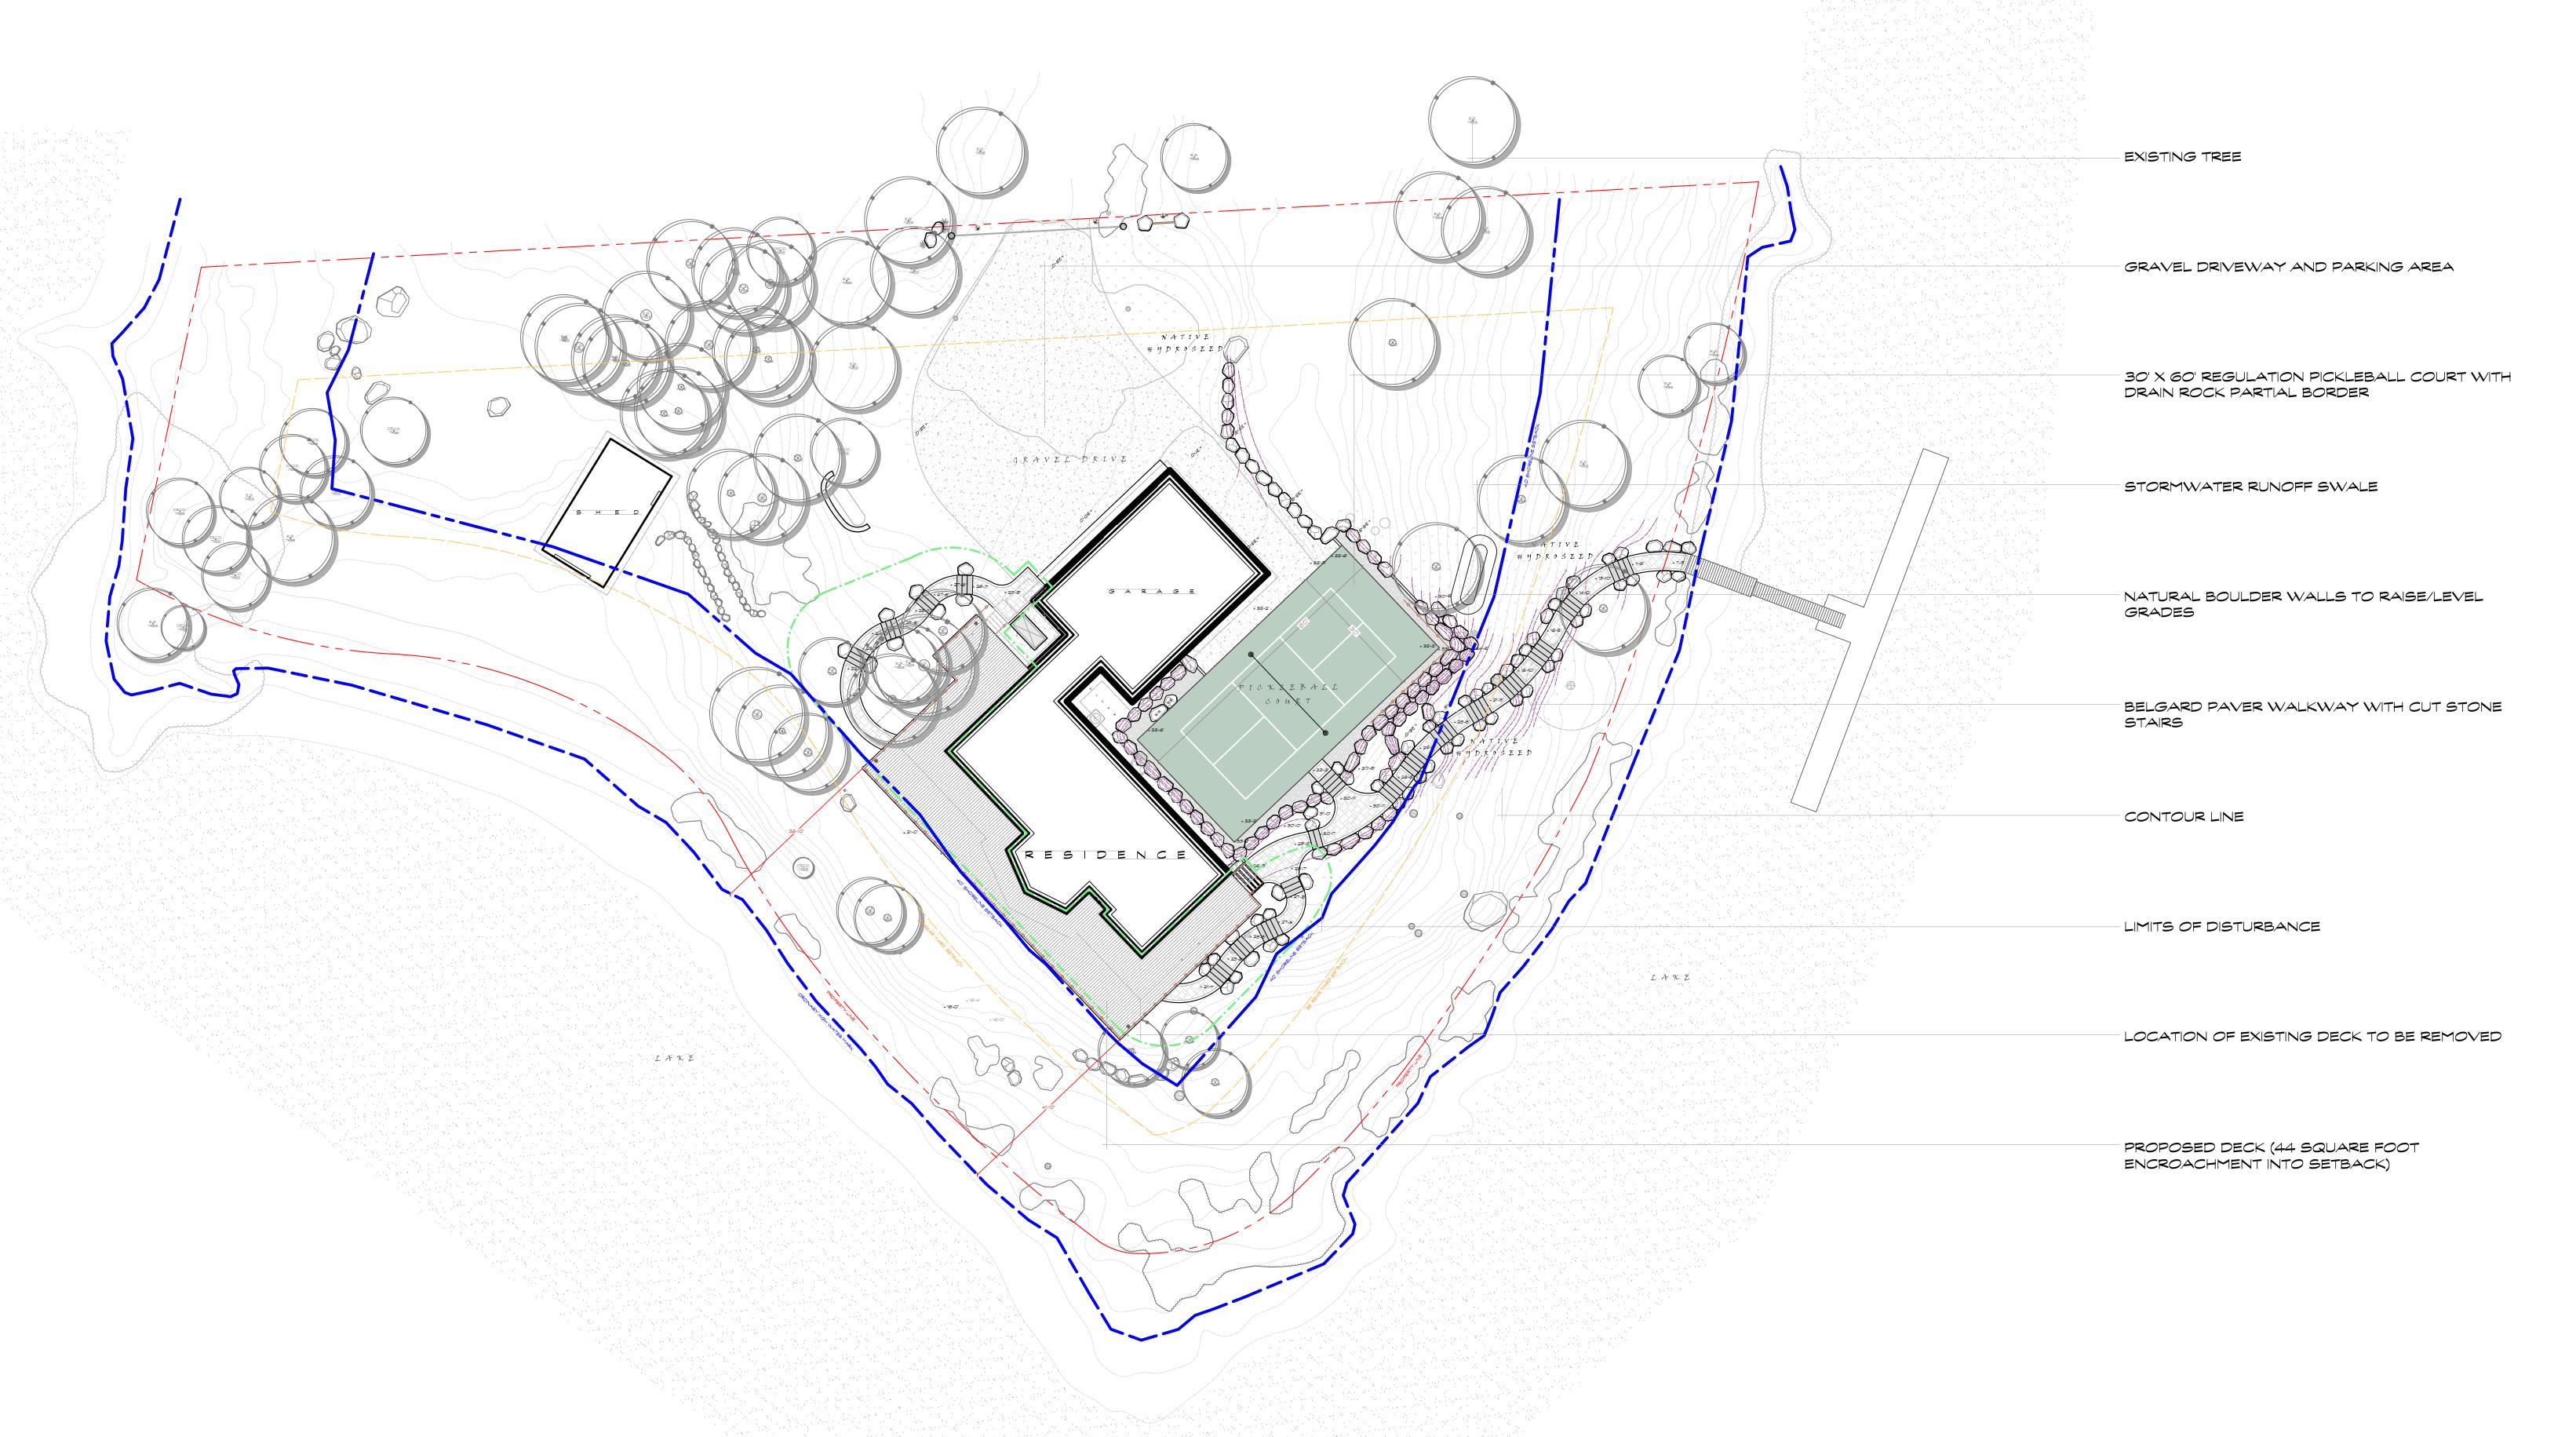





MICHAEL AARON SEMERAD

This landscape plan is the property of Alderwood Landscaping Incorporated (Alderwood is prohibited. Reproduction of this document is strictly limited to Alderwood is prohibited. Any deviation from the aforementioned statement must be certified in writing with Alderwood. This plan was created based on information and measurements and locations in the field prior to completion. Any revisions made by any other company. This drawing shall not be approved by Alderwood's Landscape Architect prior to construction. be a legal survey and Alderwood shall not be a For all work completed outside the scope of Alderwood's construction contracts it shall be the sole responsibility of the applicable contractor to obtain all necessary permits.

	© ALDERWOOD LANDSCAPING 2025			SDOKANE WA	project >	sheet >	scale >	date >	surveyed by >	drafted by >	reviewed by >	landscape architect >
www.alderwoodlandscaping.com	phone:	fax: >509.467.4183	toll free:	USA	PINTO POINT RESIDENCE 572 PINTO POINT RD COOLIN, ID 83821		1" = 20'-0"	1.21.25 PERMIT	NATHAN M.	ALYSSA A.	RYAN M.	MIKE S.