


PRAR MLD
CONCEPT EXHIBIT
LAYOUT 2

7/30/25

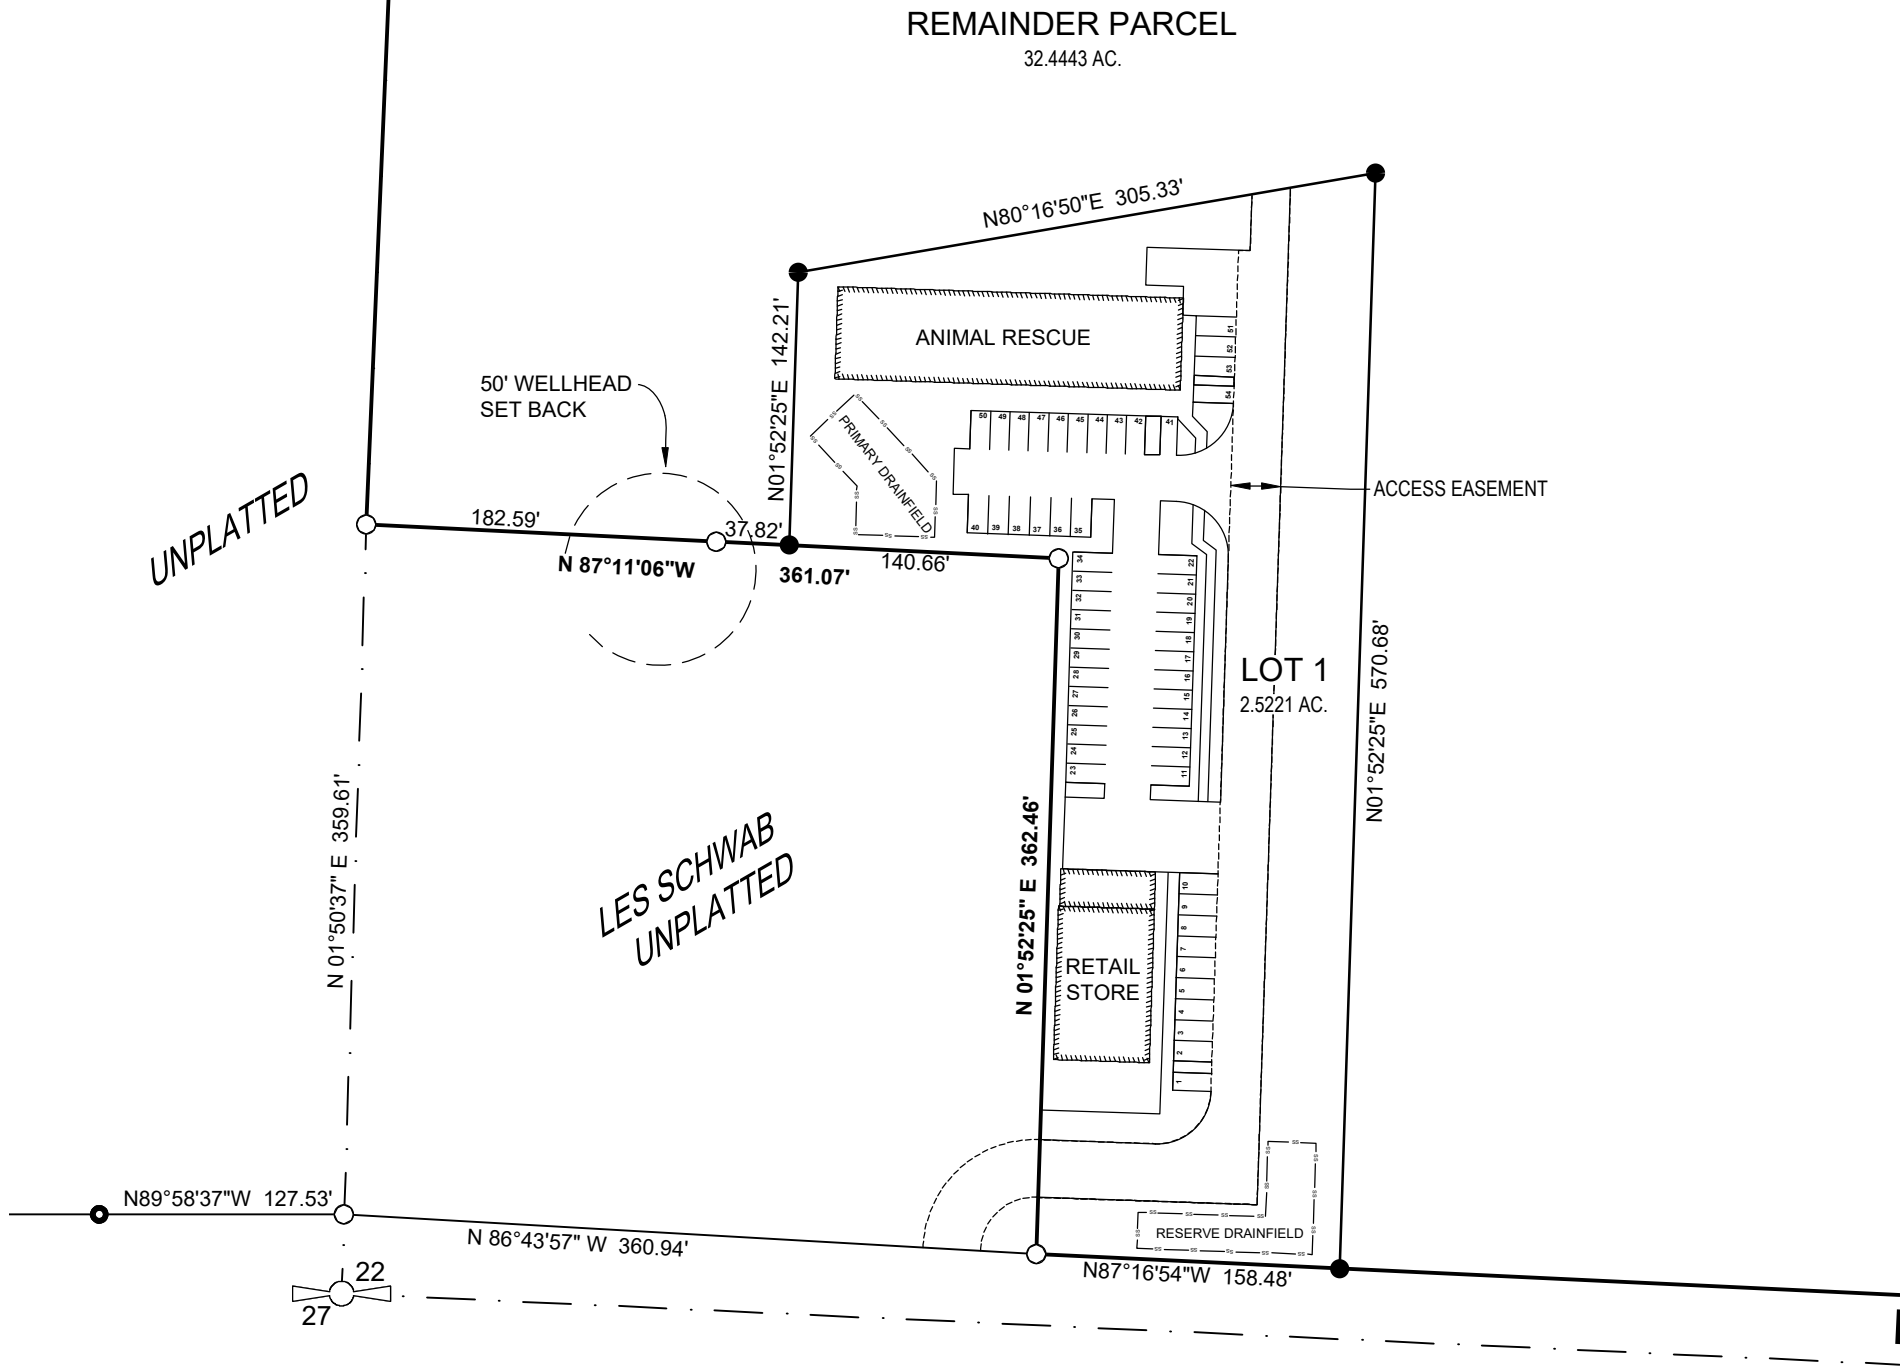


NAME: HC-Ranch Club 2353.dwg
PROJECT NUMBER: 2353
DRAWN BY: SL
CHECKED BY:
LAST EDIT: 8/6/2025
SHEET: 1 of 1



**TRUE LINE
SURVEYING**

11358 N. Government Way
Hayden, Idaho 83835
208-667-1044 : tom@truelineonline.com

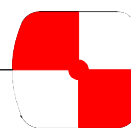

TLS, LLC