



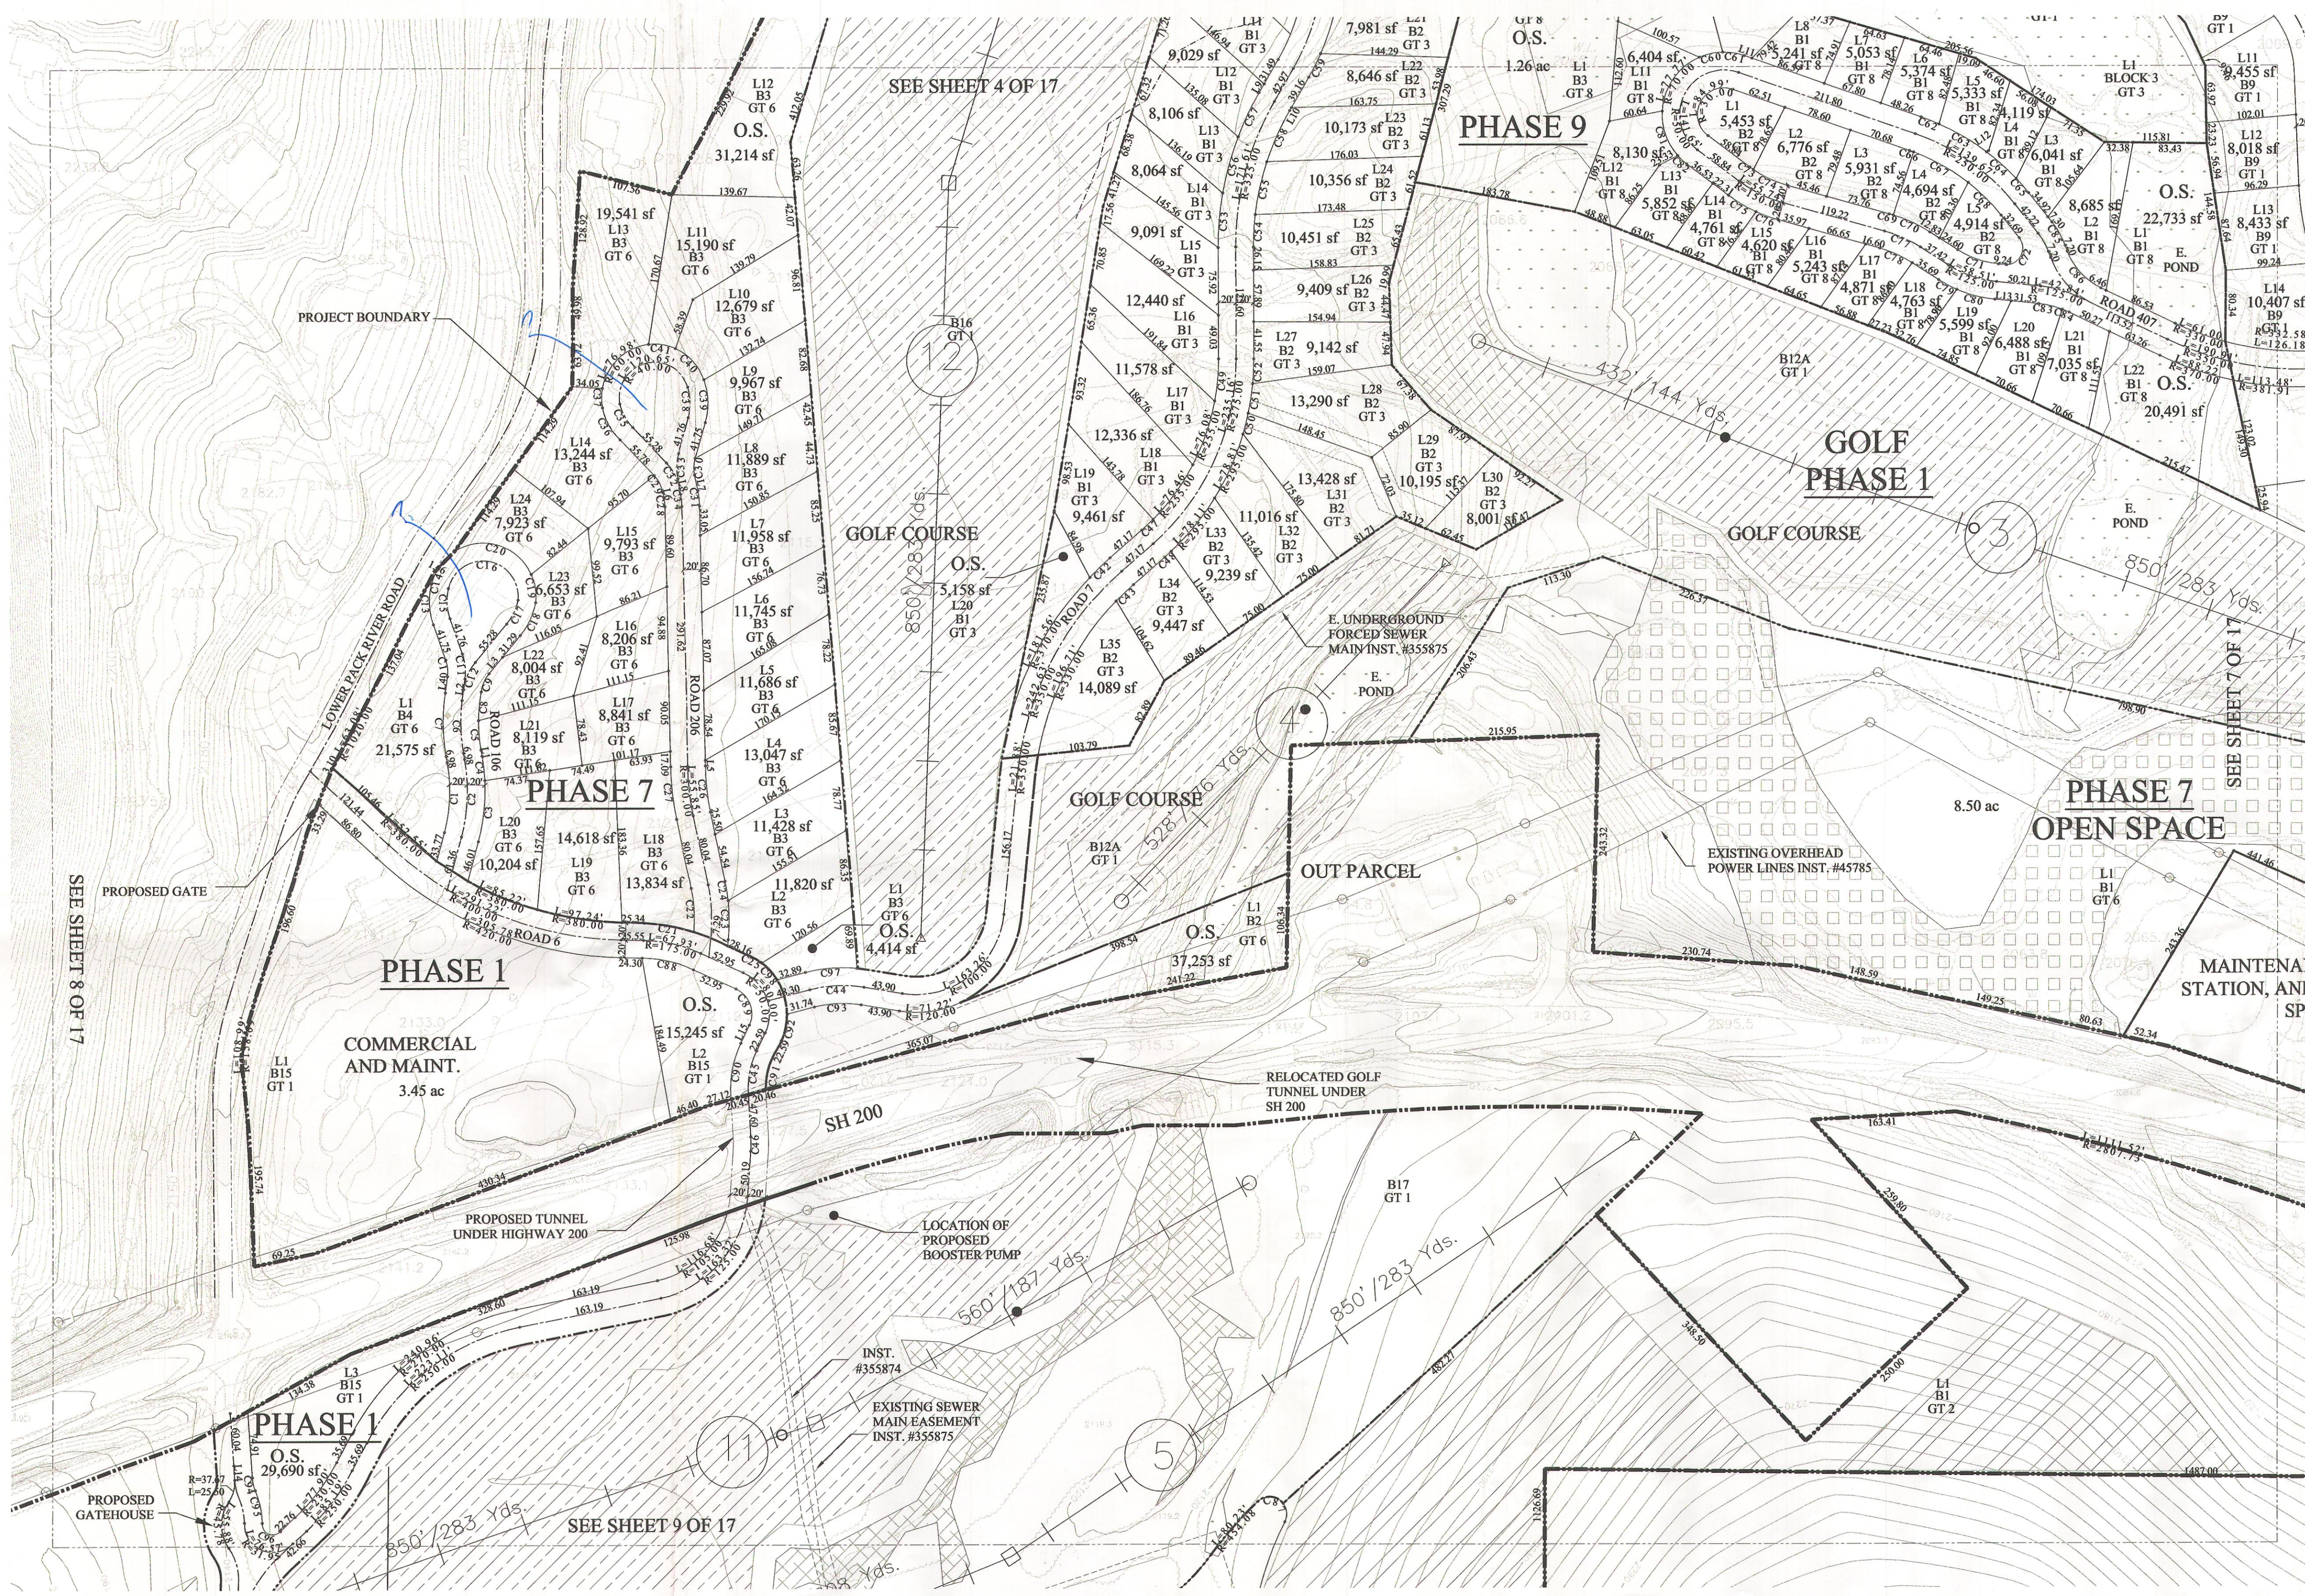

CURVE TABLE 6			LINE TABLE 6	
CURVE	LENGTH	RADIUS	LINE	LENGTH
C1	79.11	180.00	L1	6.86
C2	87.97	200.00	L2	23.82
C3	86.29	220.00	L3	23.99
C4	27.47	220.00	L4	17.92
C5	33.22	180.00	L5	6.26
C6	99.38	201.47	L6	6.29
C7	71.51	220.00	L7	17.82
C8	32.23	180.00	L8	17.82
C9	22.00	200.00	L9	11.48
C10	19.15	400.00	L10	1.81
C11	28.73	600.00	L11	9.16
C12	33.67	600.00	L12	2.71
C13	46.66	800.00	L13	18.48
C14	12.27	600.00	L14	15.95
C15	35.65	600.00	L15	22.39
C16	120.65	400.00		
C17	26.51	600.00		
C18	41.88	800.00		
C19	32.74	600.00		
C20	60.00	100.00		
C21	86.50	195.00		
C22	40.00	180.00		
C23	44.71	220.00		
C24	22.25	220.00		
C25	12.20	84.27		
C26	52.17	200.00		
C27	96.37	220.00		
C28	10.00	55.00		
C29	21.45	400.00		
C30	19.15	400.00		
C31	17.92	95.00		
C32	31.47	600.00		
C33	13.70	75.00		
C34	13.70	75.00		
C35	46.66	65.93		
C36	46.66	65.93		
C37	21.86	600.00		
C38	10.00	600.00		
C39	40.00	80.04		
C40	40.00	60.00		
C41	31.39	60.00		
C42	31.39	270.00		
C43	26.33	330.00		
C44	26.33	150.00		
C45	36.67	100.00		
C46	36.67	125.00		
C47	17.83	255.00		
C48	29.52	295.00		
C49	47.66	255.00		
C50	24.14	265.00		
C51	31.38	205.00		
C52	27.86	295.00		
C53	41.76	341.07		
C54	36.49	305.00		
C55	36.49	305.00		
C56	65.73	345.00		
C57	65.73	345.00		
C58	63.43	305.00		
C59	27.86	270.00		
C60	27.15	70.00		
C61	41.88	70.00		
C62	21.86	270.00		
C63	21.45	270.00		
C64	46.79	270.00		
C65	21.45	270.00		
C66	4.95	280.00		
C67	71.21	220.00		
C68	46.79	220.00		
C69	4.80	170.00		
C70	46.79	170.00		
C71	49.13	105.00		
C72	41.76	140.00		
C73	5.14	130.00		
C74	46.79	170.00		
C75	36.34	170.00		
C76	26.80	170.00		
C77	46.62	150.00		
C78	46.62	150.00		
C79	21.13	145.00		
C80	44.69	145.00		
C81	54.47	70.00		
C82	14.13	70.00		
C83	27.29	105.00		
C84	4.60	105.00		
C85	26.26	65.00		
C86	27.60	75.00		
C87	54.50	14.47		
C88	61.41	155.13		
C89	46.00	360.00		
C90	45.00	120.98		
C91	36.68	80.00		
C92	36.68	70.00		
C93	53.70	130.00		
C94	14.65	20.00		
C95	28.29	98.47		
C96	28.65	11.95		
C97	99.24	170.00		
C98	25.51	83.77		

APPROVED
PRELIMINARY PLAT
4-19-06
DATE

- LEGEND
- WETLANDS
 - WETLAND AND UPLAND MOSAIC
 - LAND APPLICATION OF TREATED EFFLUENT
 - WELL

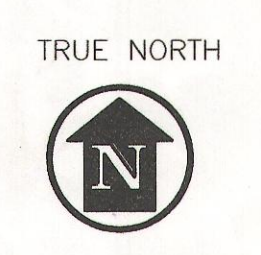

SECTION 2, TOWNSHIP 57 NORTH, RANGE 1 WEST, BOISE MERIDIAN, BONNER COUNTY, IDAHO
SECTION 6, TOWNSHIP 57 NORTH, RANGE 1 EAST, BOISE MERIDIAN, BONNER COUNTY, IDAHO
SECTION 31, TOWNSHIP 58 NORTH, RANGE 1 EAST, BOISE MERIDIAN, BONNER COUNTY, IDAHO
SECTION 36, TOWNSHIP 58 NORTH, RANGE 1 WEST, BOISE MERIDIAN, BONNER COUNTY, IDAHO

ENGINEER'S STAMP

James A. Sewell and Associates

CONSULTING ENGINEERS
PONDERAY, IDAHO 83852
(208) 263-4160

PROJECT:
RELOCATED GOLF TUNNEL AND GOLFEN TEE 1ST ADDITION
AND GOLFEN TEE 2ND THRU 11TH ADDITIONS
BONNER COUNTY, IDAHO

SHEET TITLE:
PRELIMINARY PLAT

DATE: 07-29-05
SCALE: AS SHOWN
DRAWN BY: TAC
CHECKED BY: MET
FILE No.:
DATA No.:

SHEET 6 OF 17

RECEIVED
AUG 01
BONNER CO
PLANNING DEPT