
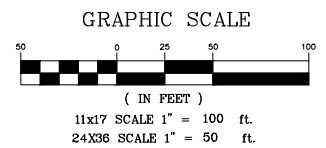


N:\Civ\3D Projects\44044\000\Production Drawings\44044DS06.dwg, 7/23/2020 11:52:24 AM, iforsman, 1:2

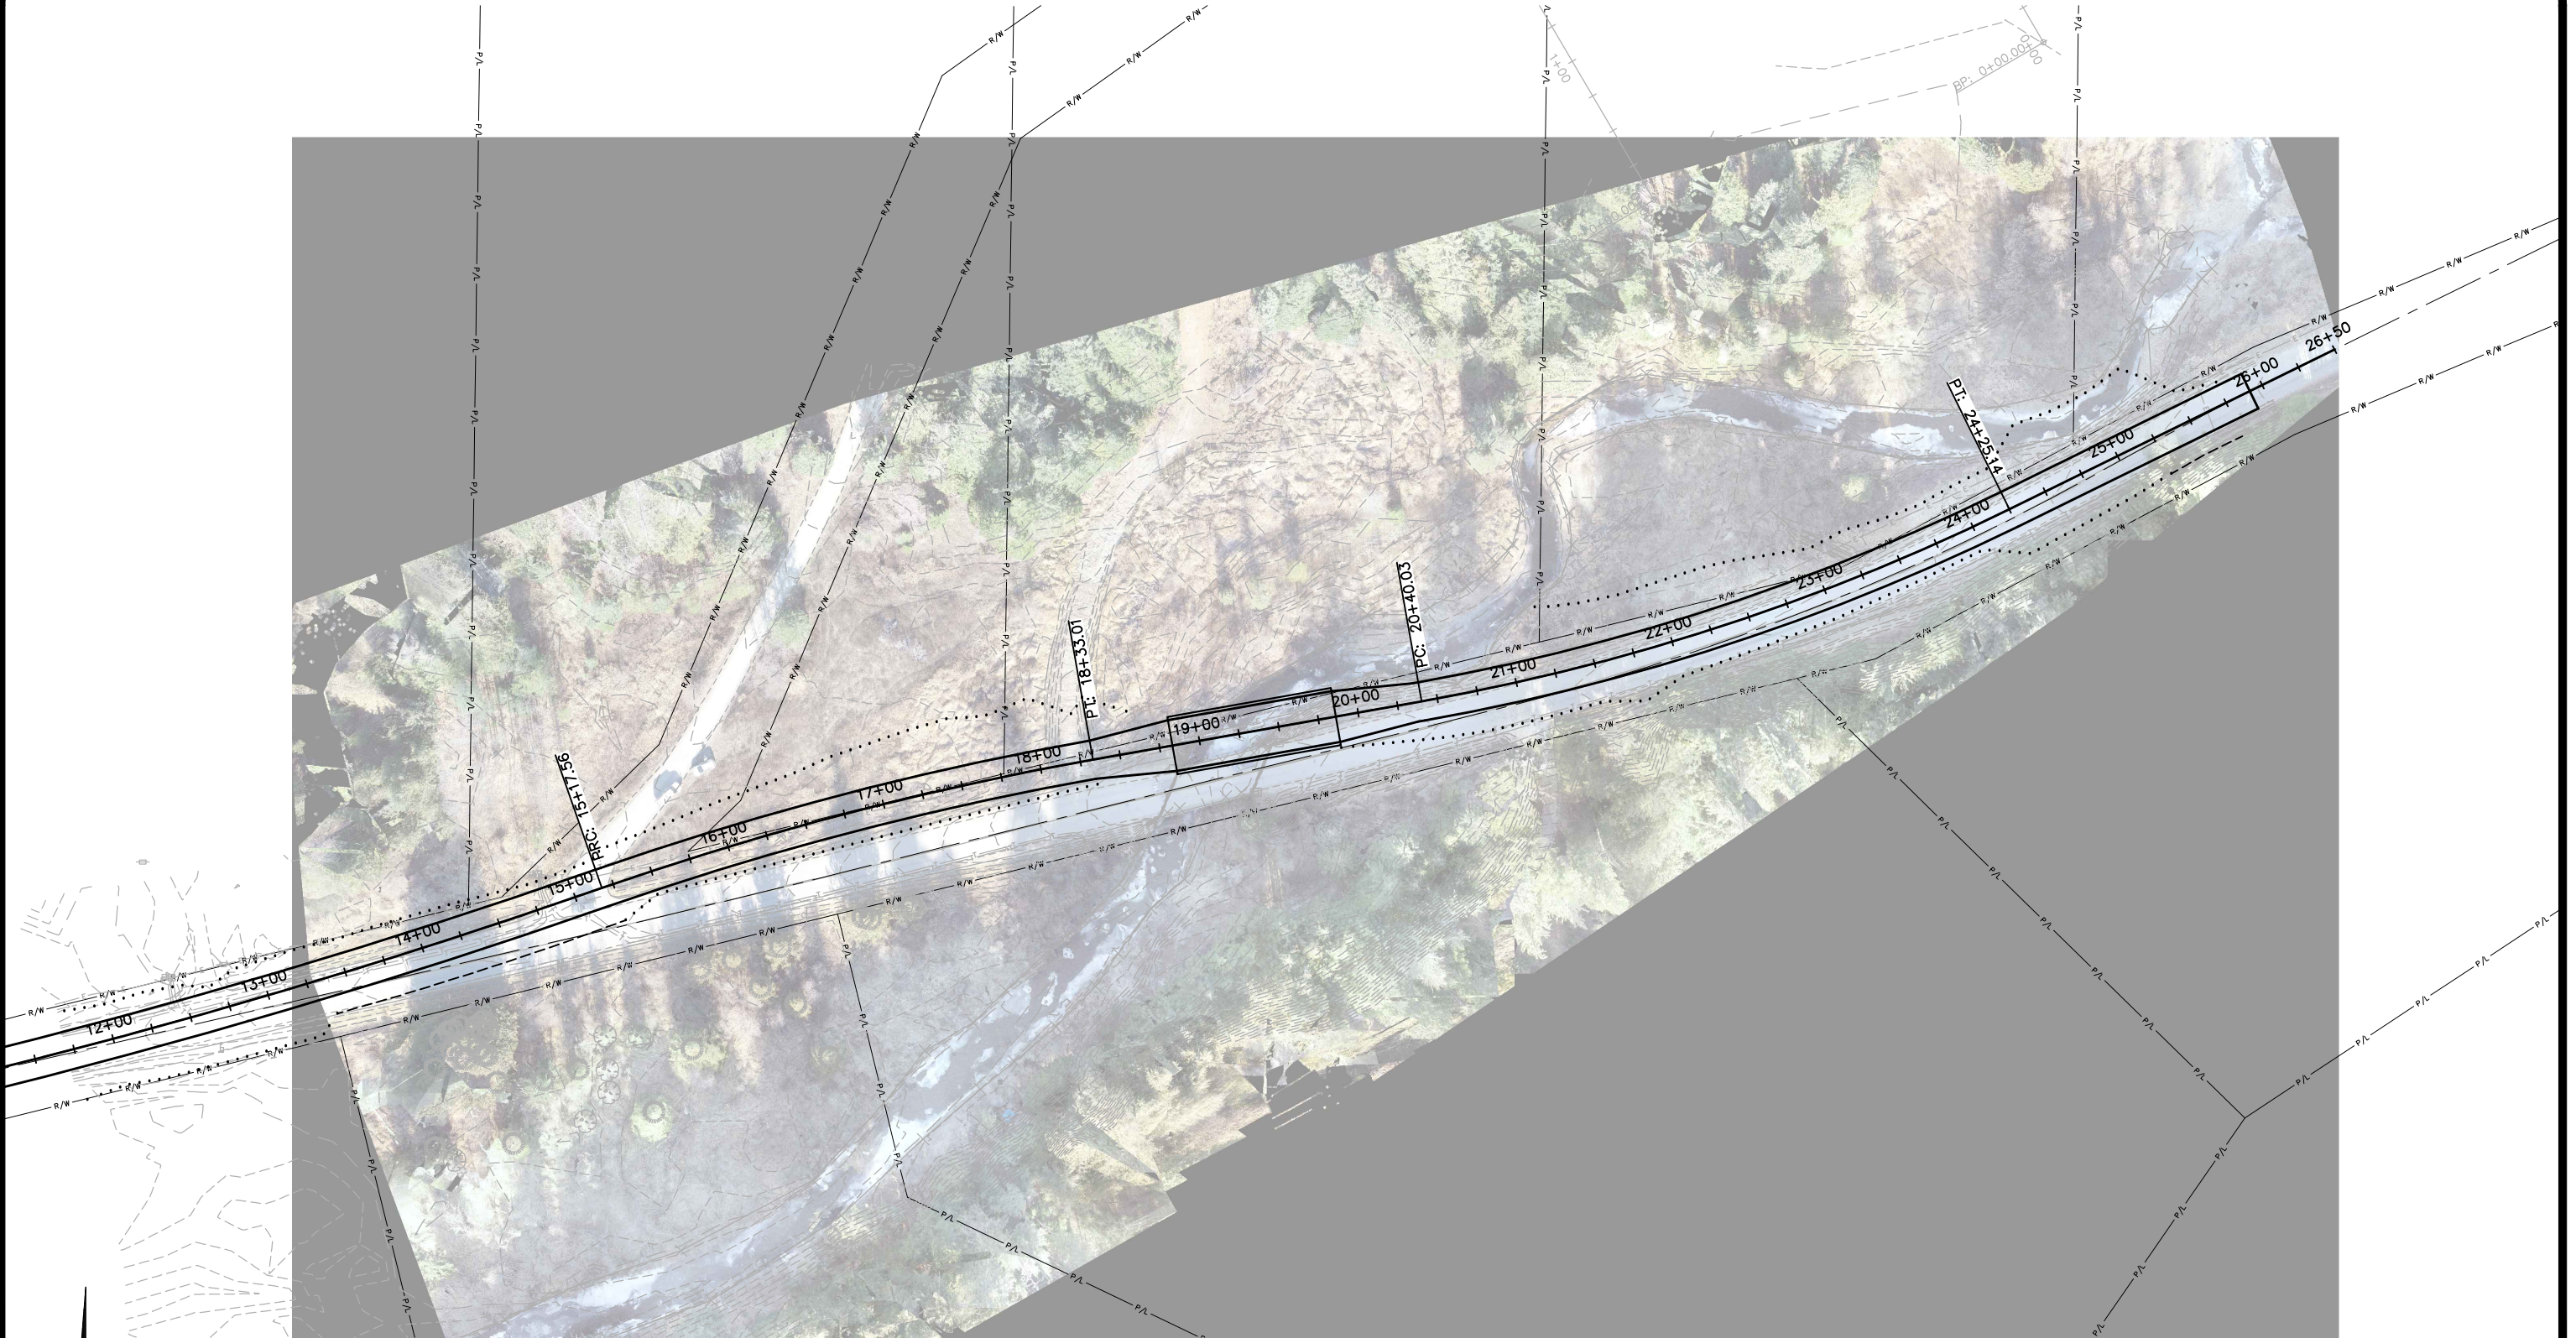

RAPID LIGHTNING CREEK BRIDGE

NORTH CENTERLINE ALIGNMENT

OPTION No. 2



44044DS06.DWG 07-23-2020

www.welchcomer.com
208-664-9382
877-815-5672 (toll free)
208-664-5946 (fax)
330 E. Lakeside Ave, Suite 101
Coeur d'Alene, ID 83814